

DATE	REVISIONS
15/1/93	coping and position of stacks for no 687 bayley street updated to match roof plan information Dwg no 3098-03




▼ Third Floor

▼ Second Floor

▼ First Floor

▼ Ground

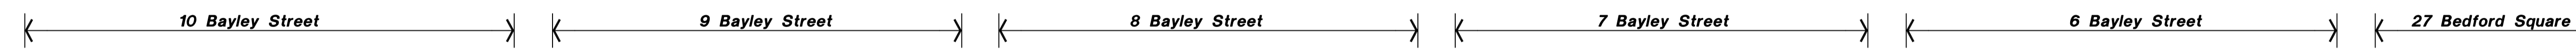

Datum 24.000m

Please note :-
 1. THE ACCURACY OF THIS SURVEY DRAWING IS DEPENDANT UPON THE SCALE AT WHICH IT IS PRODUCED. USERS SHOULD NOT RE-SCALE THIS DRAWING WITHOUT WRITTEN CONSENT.
 2. WHILE ALL REASONABLE CARE HAS BEEN TAKEN IN LOCATING THE UNDERGROUND SERVICES SHOWN ON THIS DRAWING, THE COMPLETENESS OR THE ACCURACY OF THE INFORMATION CANNOT BE GUARANTEED. USERS SHOULD SATISFY THEMSELVES WITH REGARD TO THE TYPE, SIZE AND ROUTE OF SERVICES BEFORE CONNECTIONS ARE AUTHORISED.

THE ORDNANCE SURVEY BENCH MARK USED ON THIS PROJECT IS LOCATED
 11 Bedford Square in Montague Place
 value 27.74m Ref sheet TQ 2981 NE.

Title
Front Elevation
 Project
 6/7/8/9&10 Bayley Street WC1.

Michael Gallie
as no of **Partners**
Land & Building Surveyors

2 Rosebery Mews, Rosebery Road, London S W2 4 D Q
 Telephone : 081-674-1111 Facsimile : 081-671-9575

Scale 1-50	Drawn By: M.J.H	Date Jan 1993	Drawing Number 3098-05
---------------	--------------------	------------------	---------------------------

Client
 The Bedford Estates
 29a Montague St, London WC1B 5BL