


181766m



**LOCATION PLAN**  
1:1250 @ A3

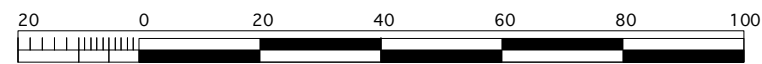

Metres

181766m



**SITE PLAN**  
1:200 @ A3

181566m

Rev	Date
-	03.07.13
-	stage B: measured survey
-	issued for information
-	client
-	planning (fenestration)

**DRAWING STATUS For Information**

Issued only for purpose indicated

This drawing to be read in conjunction with all Consultants information.  
All dimensions to be checked on site.  
Do not scale, except for planning purposes.  
This drawing is protected by copyright.

**JOB NUMBER** 135

**JOB TITLE**  
**Bertoncini Residence**  
64 Chepstow Road London W2 5BE

**DRAWING TITLE**  
**site & location plan**  
existing

**SCALE:** 1:1250 & 1:200 @ A3



**DATE:** May 2013

**DRAWING NO.** **REV**


**A/01/001**

-


existing images

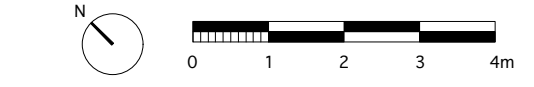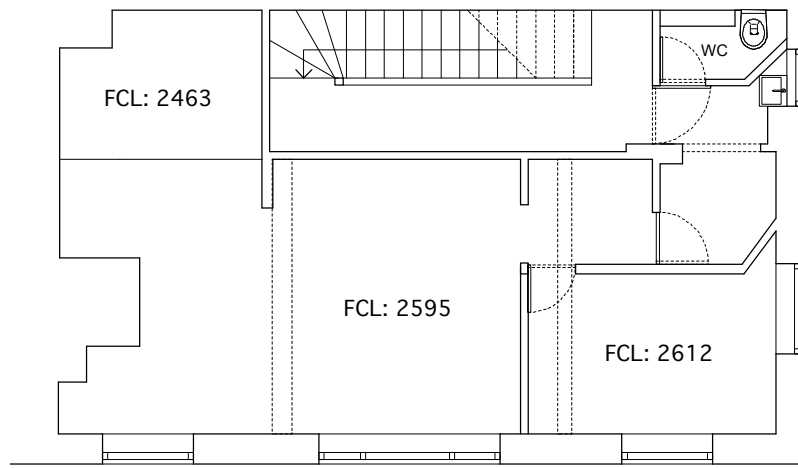

FIRST FLOOR

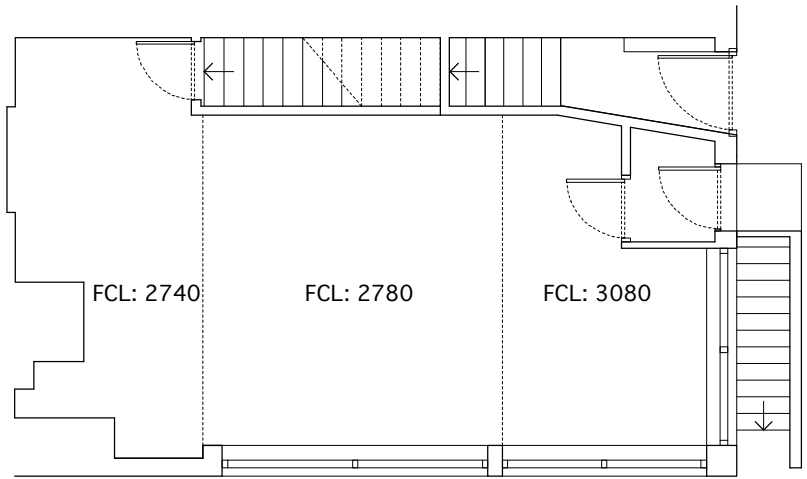

GROUND FLOOR

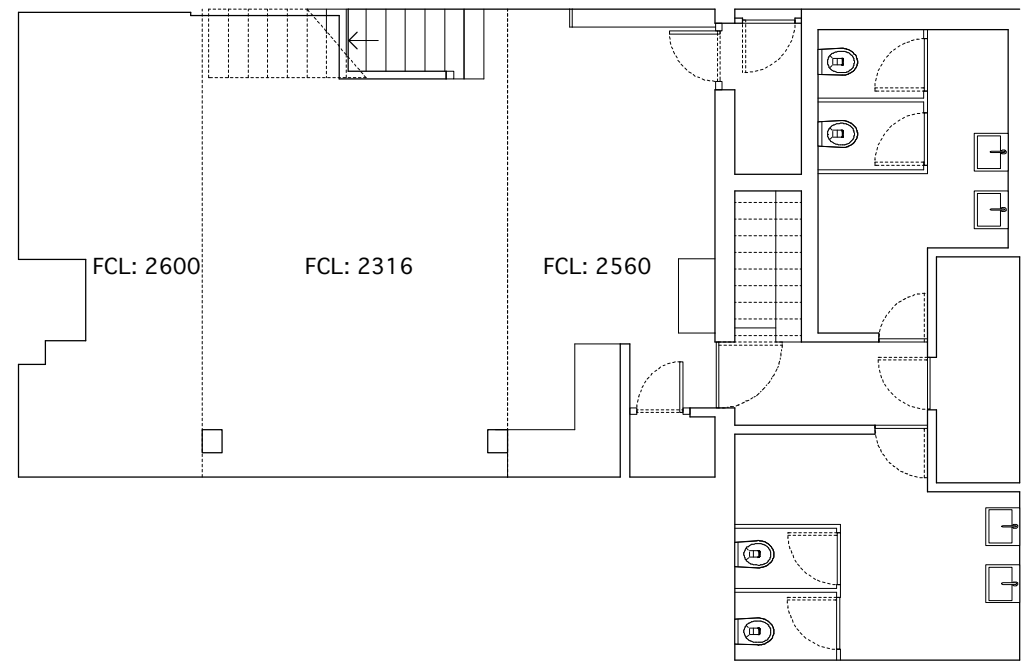

LOWER-GROUND FLOOR

Rev	Date
A	03.07.13
-	13.06.13

**DRAWING STATUS** For Information  
Issued only for purpose indicated

This drawing to be read in conjunction with all Consultants information.  
All dimensions to be checked on site.  
Do not scale, except for planning purposes.  
This drawing is protected by copyright.

**JOB NUMBER** 136  
**JOB TITLE**  
**Robson**  
31 Windmill Street London, W1T 2JN

**DRAWING TITLE**  
**floor plan**  
existing


**SCALE:** 1:50 @ A1 1:100 @ A3  
**DATE:** June 2013

DRAWING NO.	REV
A/01/101	A


existing images



SIDE ELEVATION  
-south

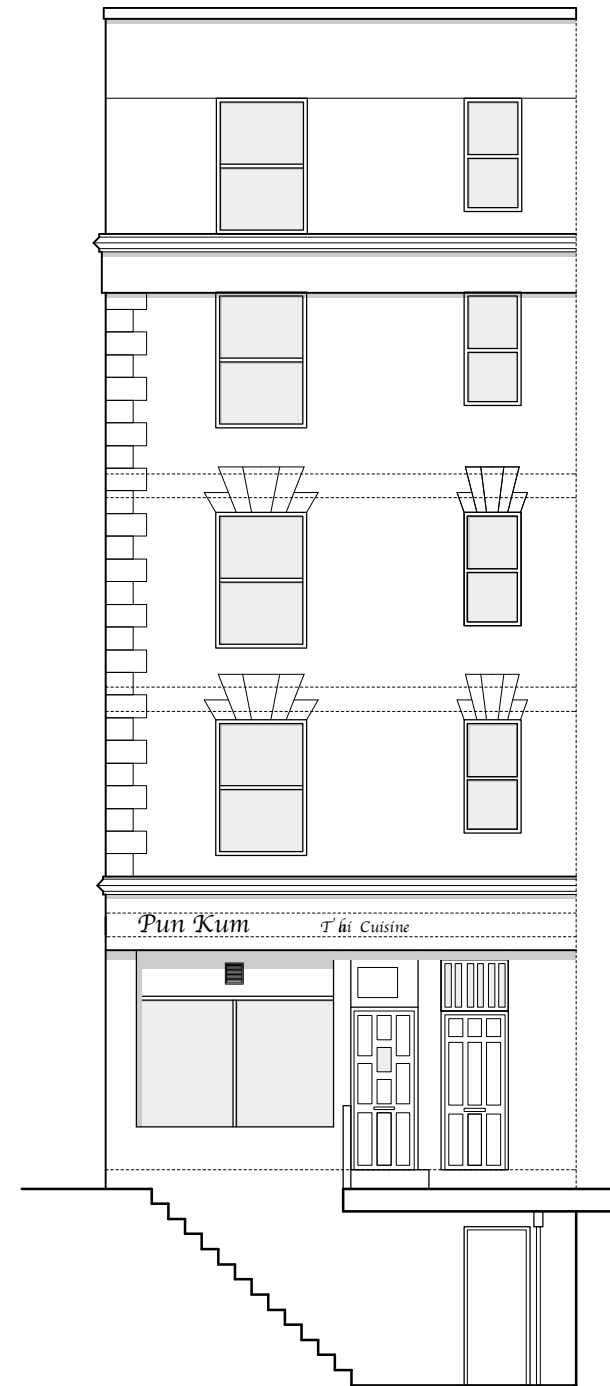

FRONT ELEVATION  
-east

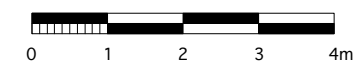

Rev		Date
A	stage B: measured survey -issued for information -client -planning (fenestration)	03.07.13
-	stage B: measured survey -issued for information -client	13.06.13

**DRAWING STATUS For Information**

Issued only for purpose indicated

This drawing to be read in conjunction with all Consultants information.  
All dimensions to be checked on site.  
Do not scale, except for planning purposes.

This drawing is protected by copyright.

JOB NUMBER 136

JOB TITLE  
**Robson**  
31 Windmill Street London, W1T 2JN

DRAWING TITLE  
**external elevations**  
existing

SCALE: 1:50 @ A1 1:100 @ A3

DATE: June 2013

DRAWING NO.

REV

**A/01/102**

**A**