


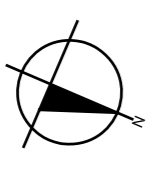

status **PLANNING**

DO NOT SCALE FROM THIS DRAWING; Verify all dimensions on site

PKS architects	project Belsize Close Garages NW3		
	site Site Location Plan		
	scale 1:500 @ A4	author CSp	dwg no. 080-01
	date JUNE 2012	job no. 831	rev. -



PLANNING

Project: **Beisize Close Garages NW3**


Title: **Proposed Site Plan**



Scale: **1:200 @ A1+1:400 @ A3 CSP**

Date: **JUNE 2013**

P K S
architects

© PK Architects LLP 10 Deane House Studios, Greenwood Place, London NW5 1LB. T: 020 7424 4800 F: 020 7424 4801 e: pk@pkarchitects.com

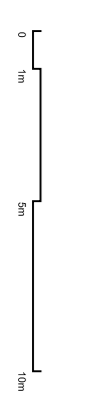

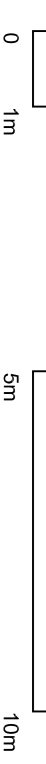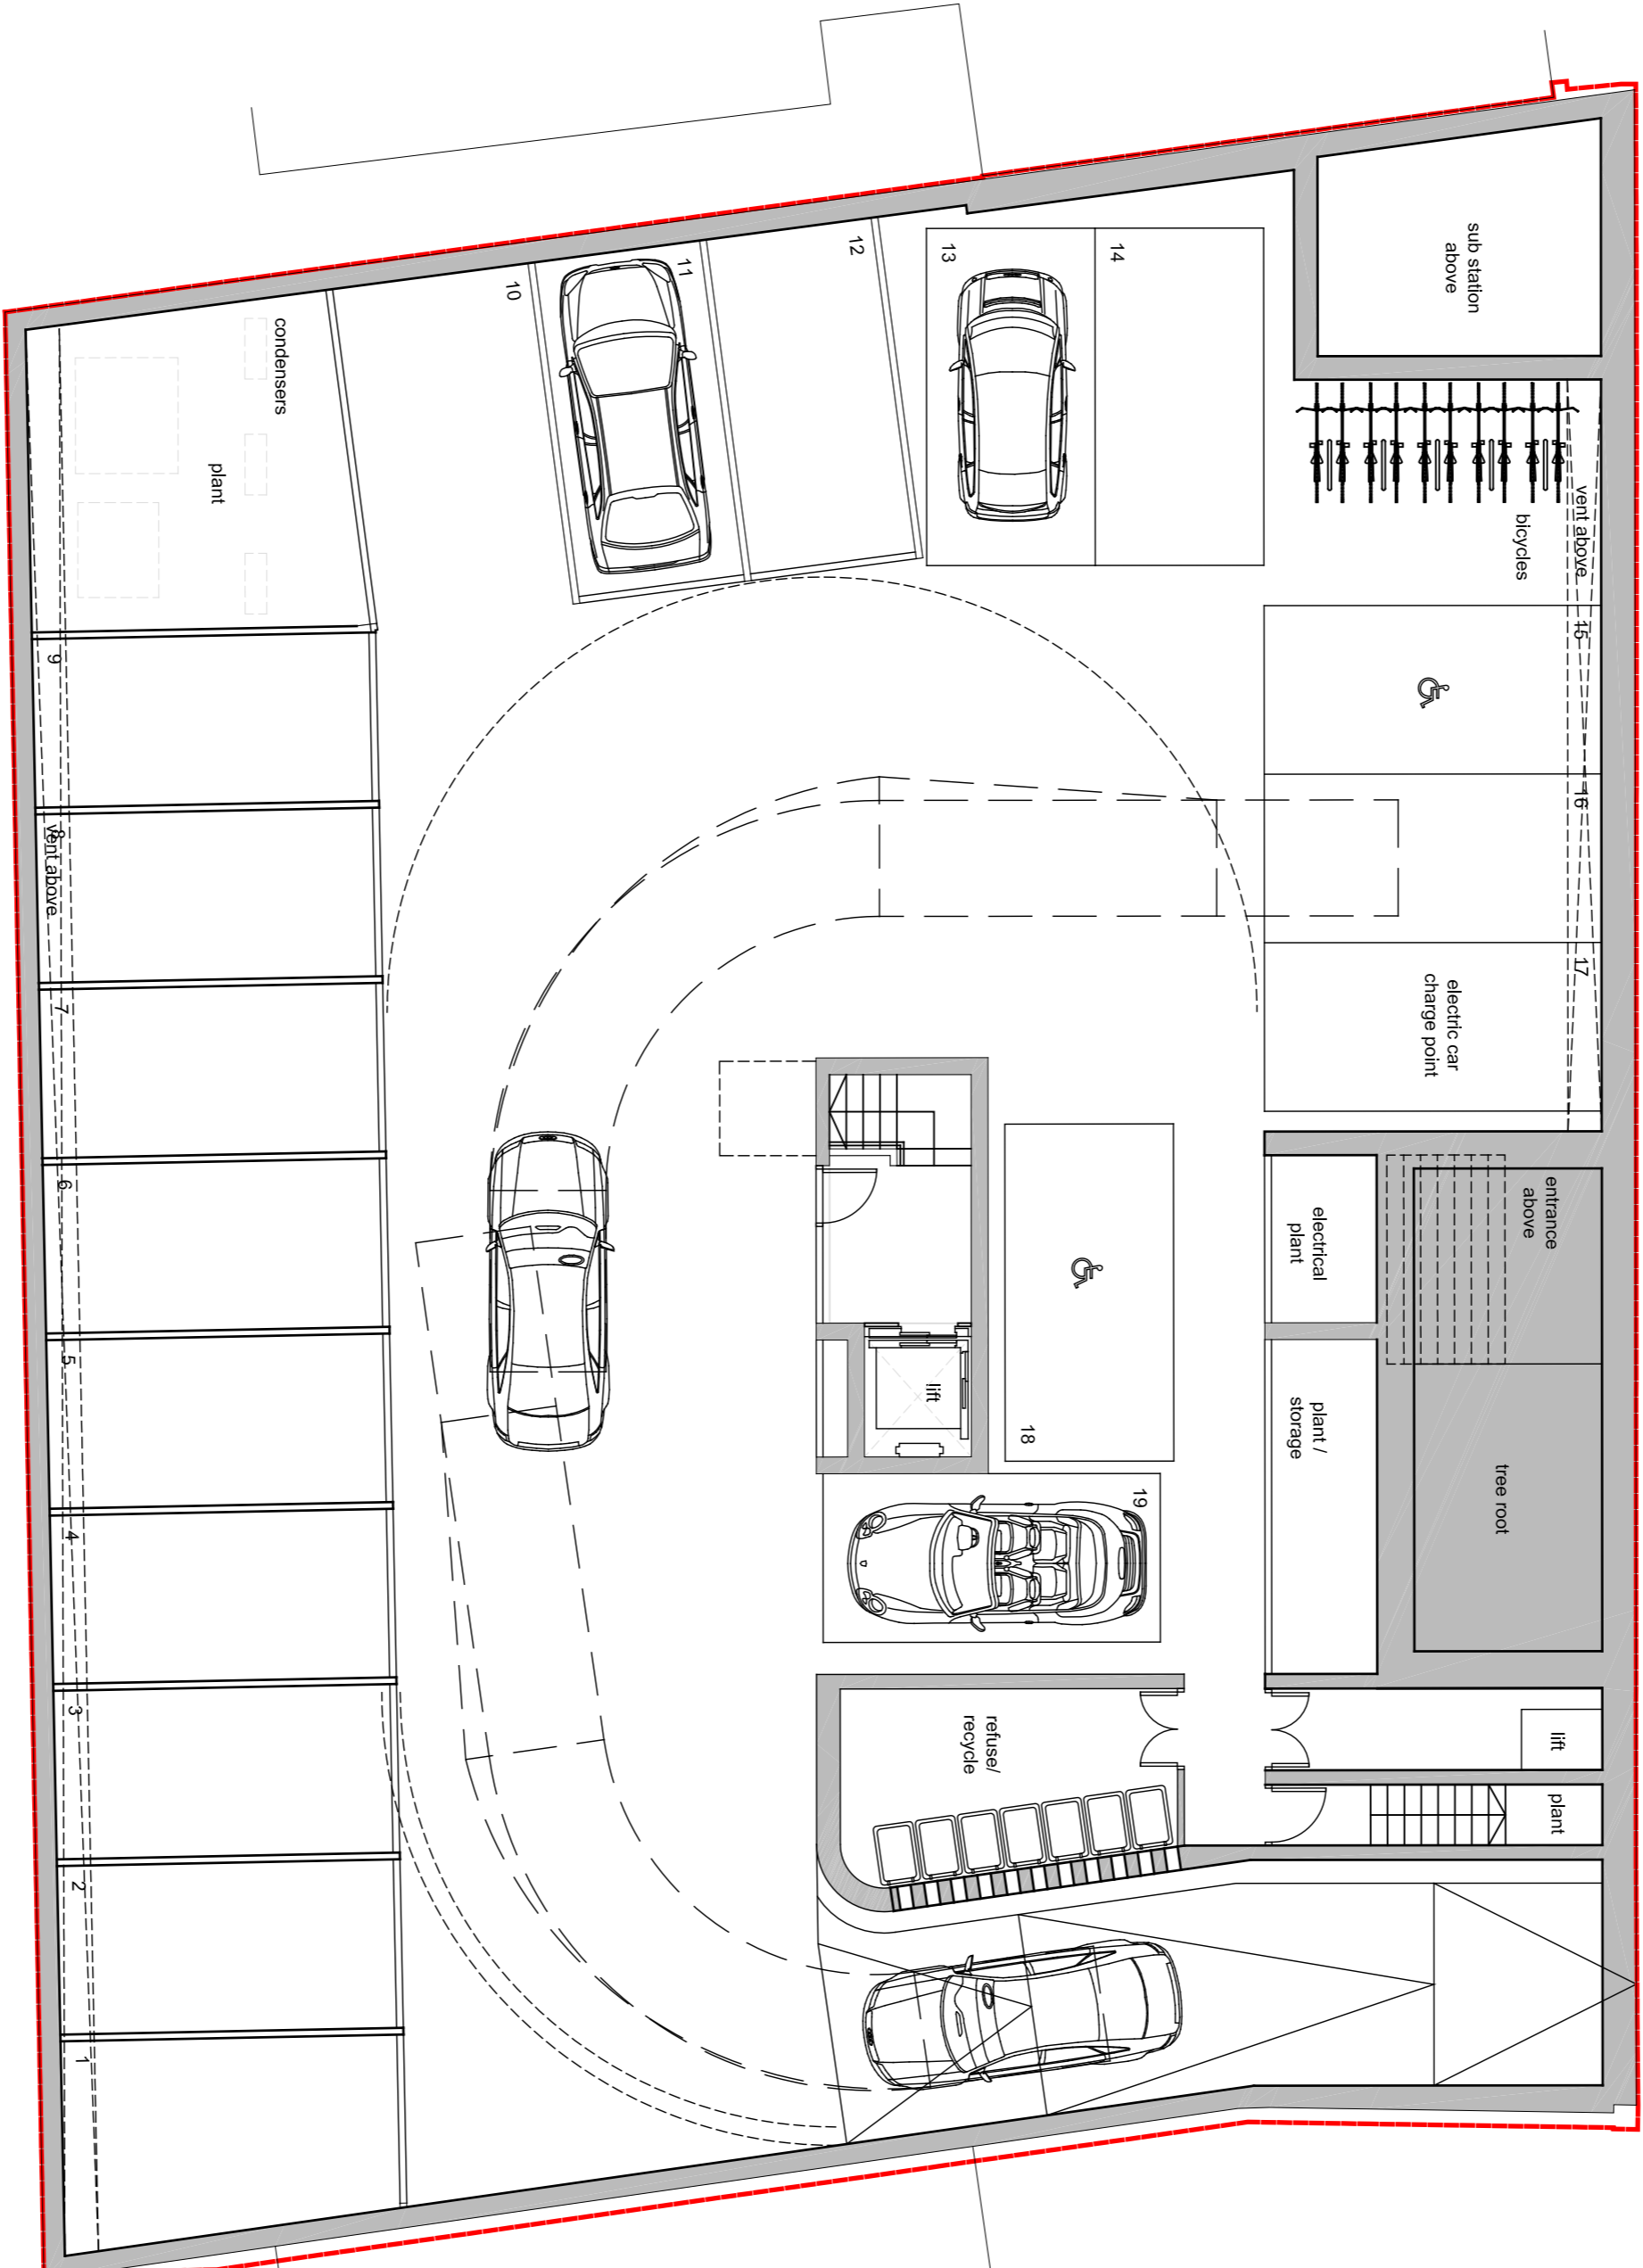


BELSIZE LANE

PLANNING

P K S
architects

Project: Belsize Close Garages NW3
 Title: Proposed Floor Plans Basement & Ground
 Date: JUNE 2013
 Scale: 1:100 @ A1+1:500 @ A3 CSP
 Ref No: 331
 Draw No: 010-01

© PKS Architects LLP 10 Deane House Studios, Greenwood Place, London NW5 1LB. T: 020 7424 4800 F: 020 7424 4801 E: pk@pkarchitects.com

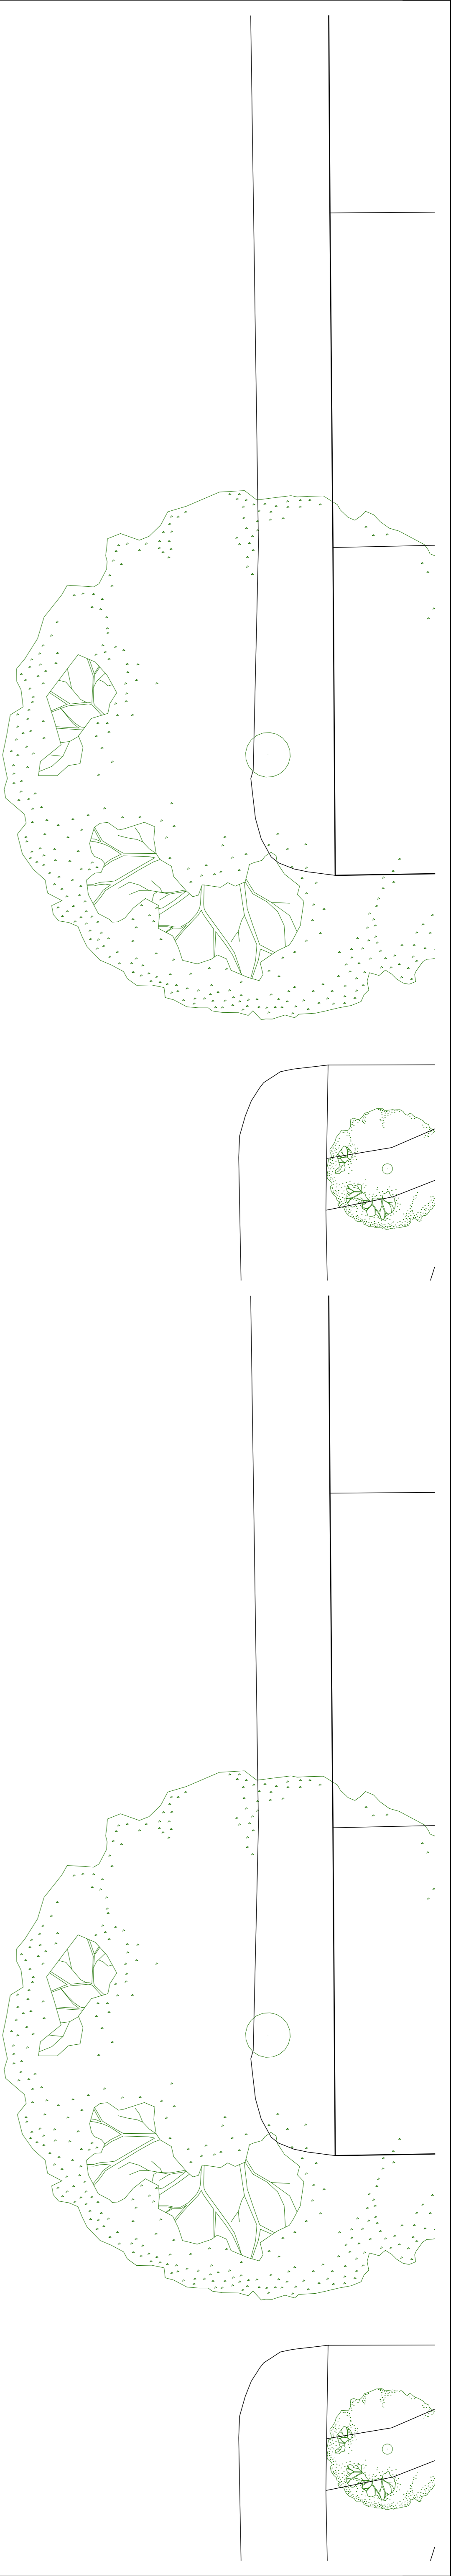

These lines indicative - refer to architectural report for details



These lines indicative - refer to architectural report for details

PLANNING

Project: **Beisize Close Garages NW3**
 Title: **Proposed Floor Plans First & Second**


PKS architects
 Project: Beisize Close Garages NW3
 Title: Proposed Floor Plans First & Second
 Date: JUNE 2013
 Scale: 1:100@A1+1:500@A3 CSP
 Ref No: 331
 Phone: 010-02

© PKS Architects LLP 10 Deane House Studios, Greenwood Place, London, NW5 1LB. T: 0203 7424 4800 F: 0203 7424 4801 E: pks@pkсарchitects.com

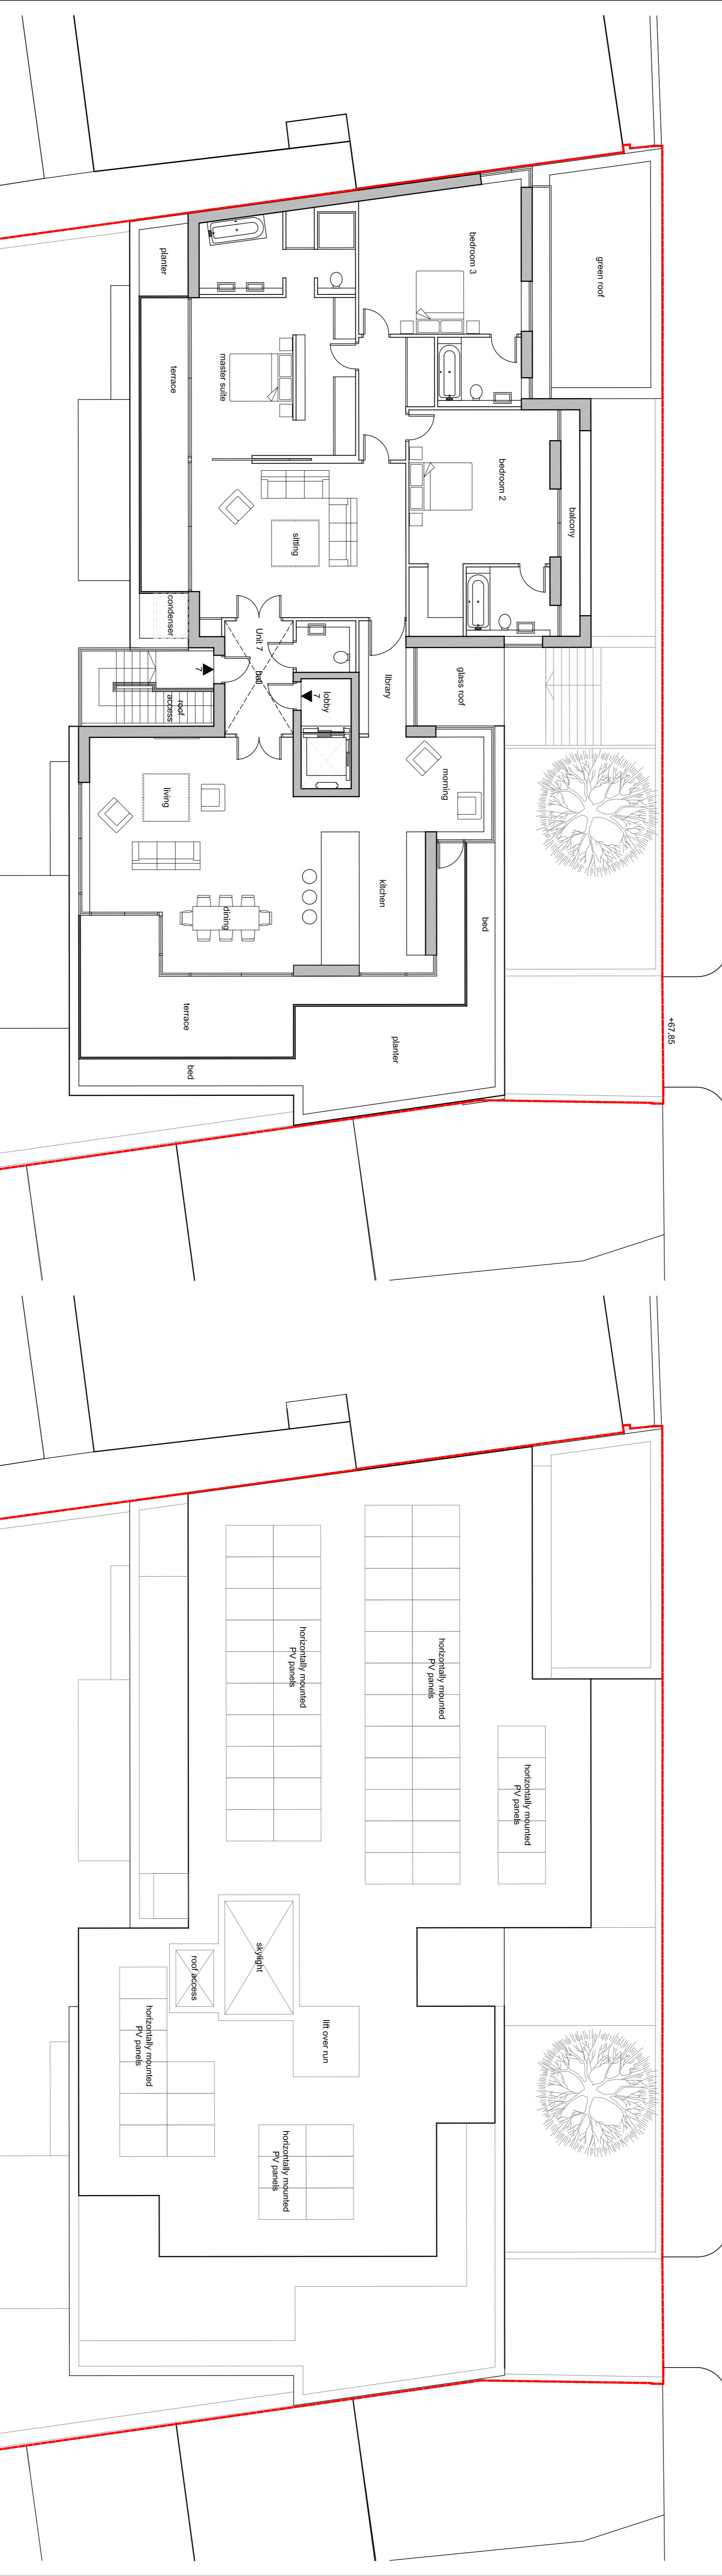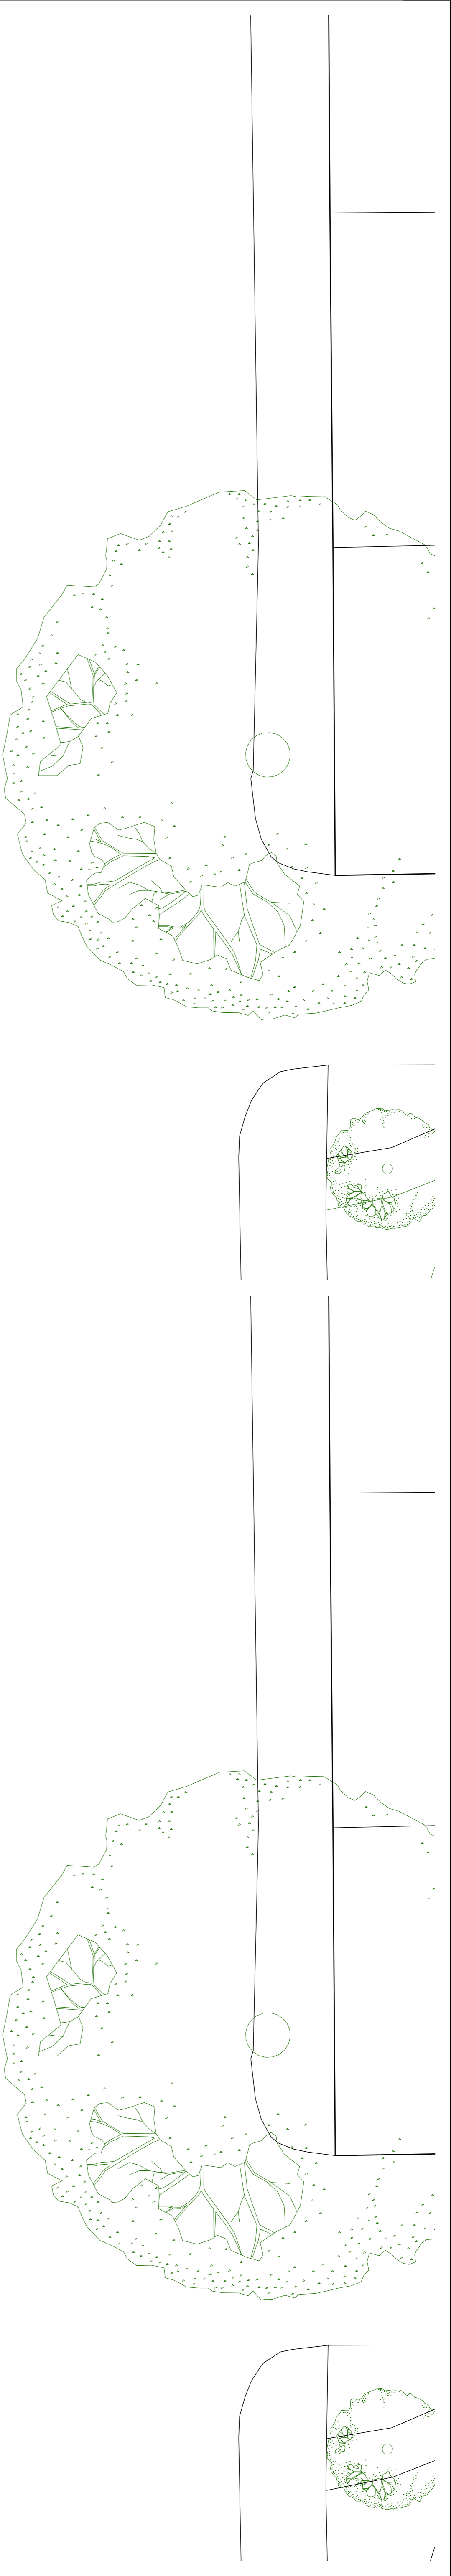

these lines indicative - refer to architectural report for details

these lines indicative - refer to architectural report for details

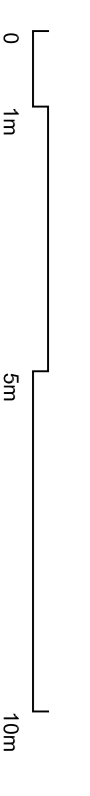

PLANNING

DO NOT SCALE FROM THIS DRAWING - Verify all dimensions on site


Project: **Beisize Close Garages NW3**

The: **Proposed Floor Plans Third & Roof**


PKS architects

Project: Beisize Close Garages NW3
 Title: Proposed Floor Plans Third & Roof
 Date: JUNE 2013
 Scale: 1:100@A1+1:500@A3 CSP
 Ref No: 331
 Tel No: 010-03


© PKS Architects LLP 10 Deane House Studios, Greenwood Place, London, NW5 1LB. T: 020 7424 4800 F: 020 7424 4801 E: pks@pksarchitects.com

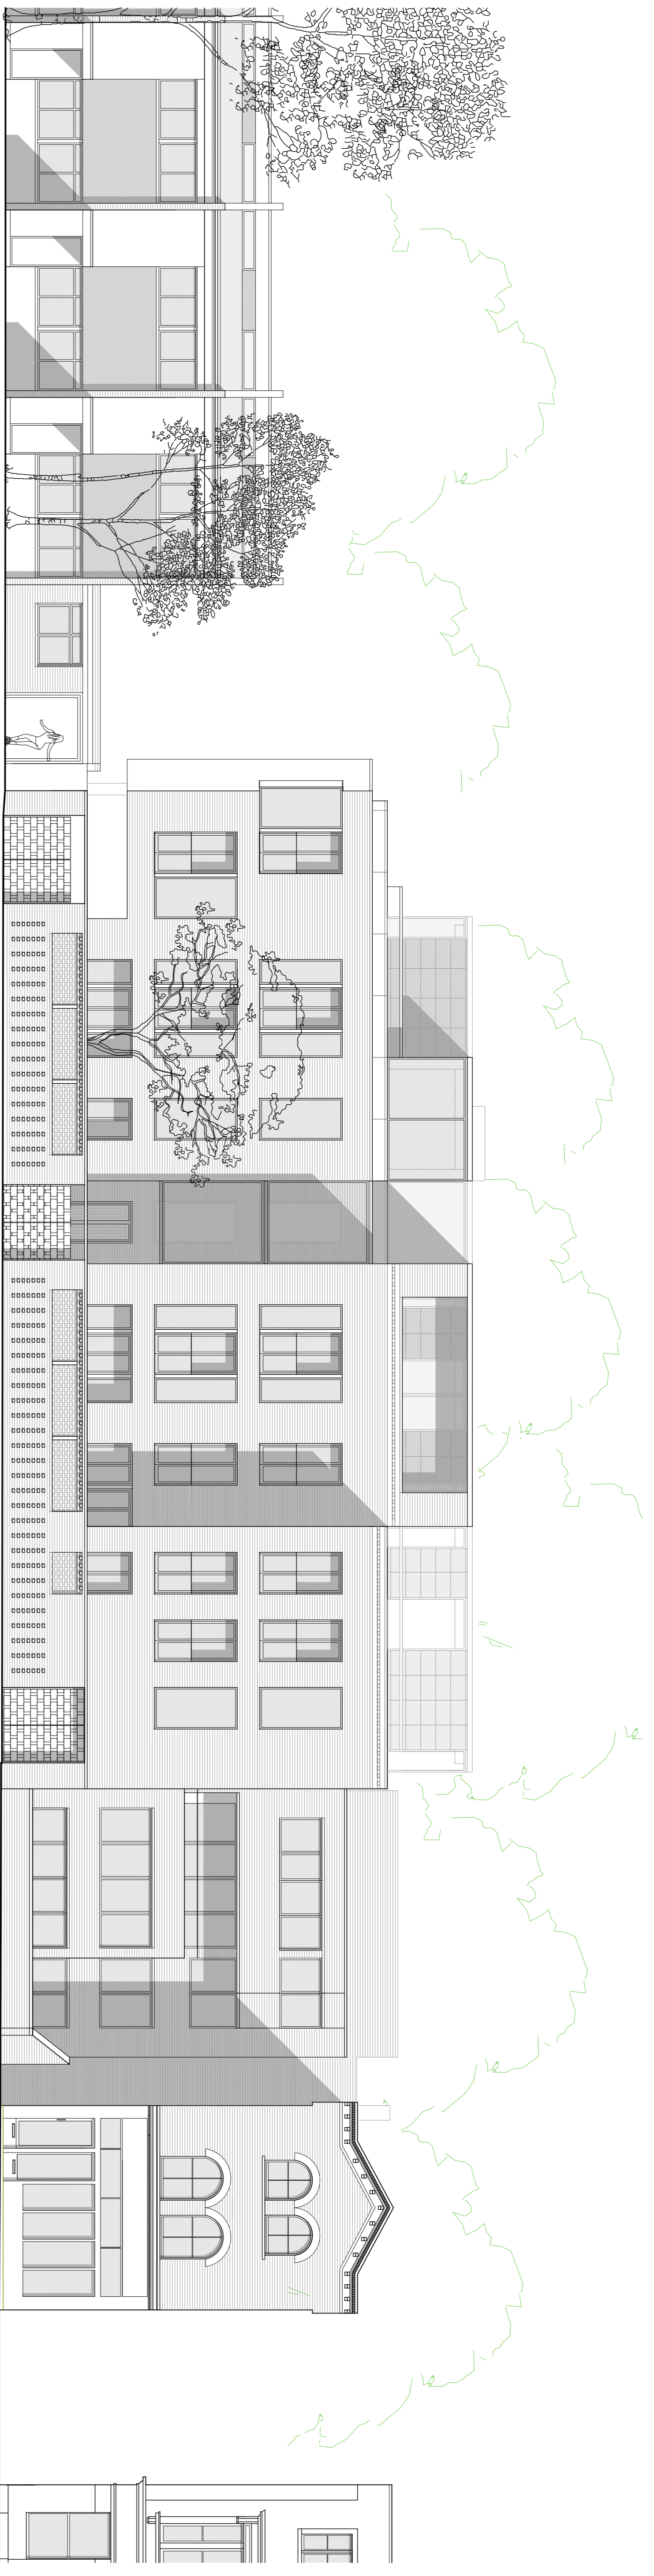

Proposed north facing elevation (Belize Lane)

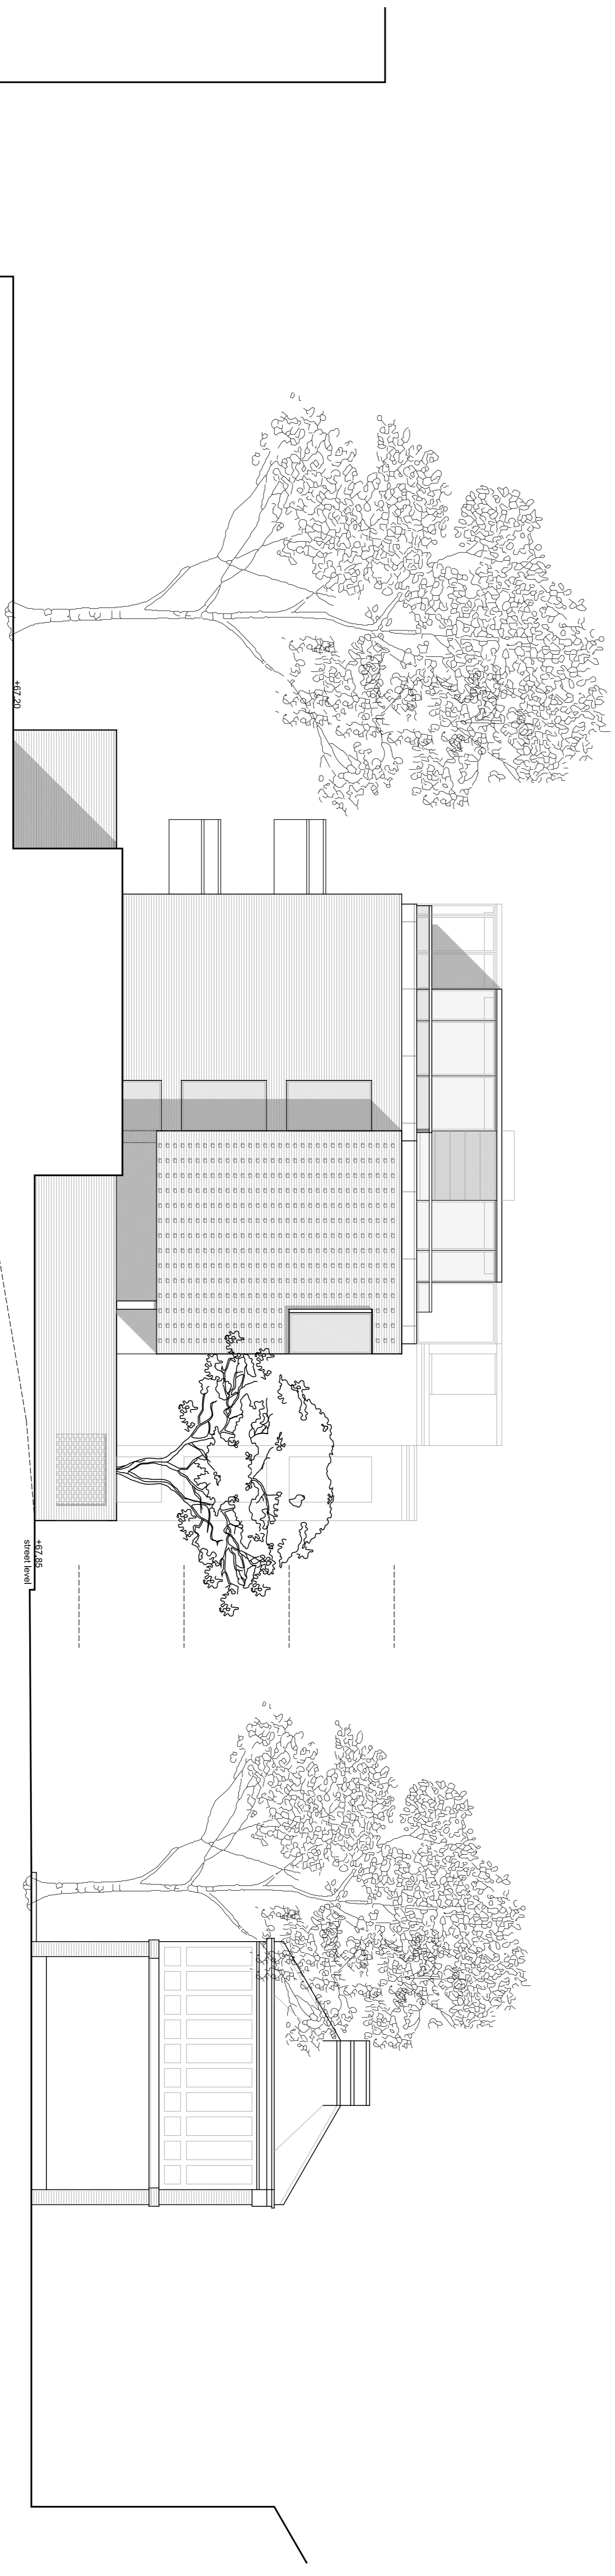

Proposed east facing elevation

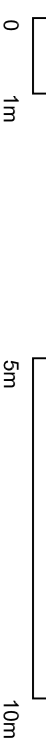


PLANNING


DO NOT SCALE FROM THIS DRAWING. Verify all dimensions on site.

PKS architects

Project: Belize Close Garages NW3
 Title: Proposed Elevations North & East
 Date: JUNE 2013
 Scale: 1:100@A1+1:500@A3 CSP
 Job No: 331
 Drawing No: 040-01

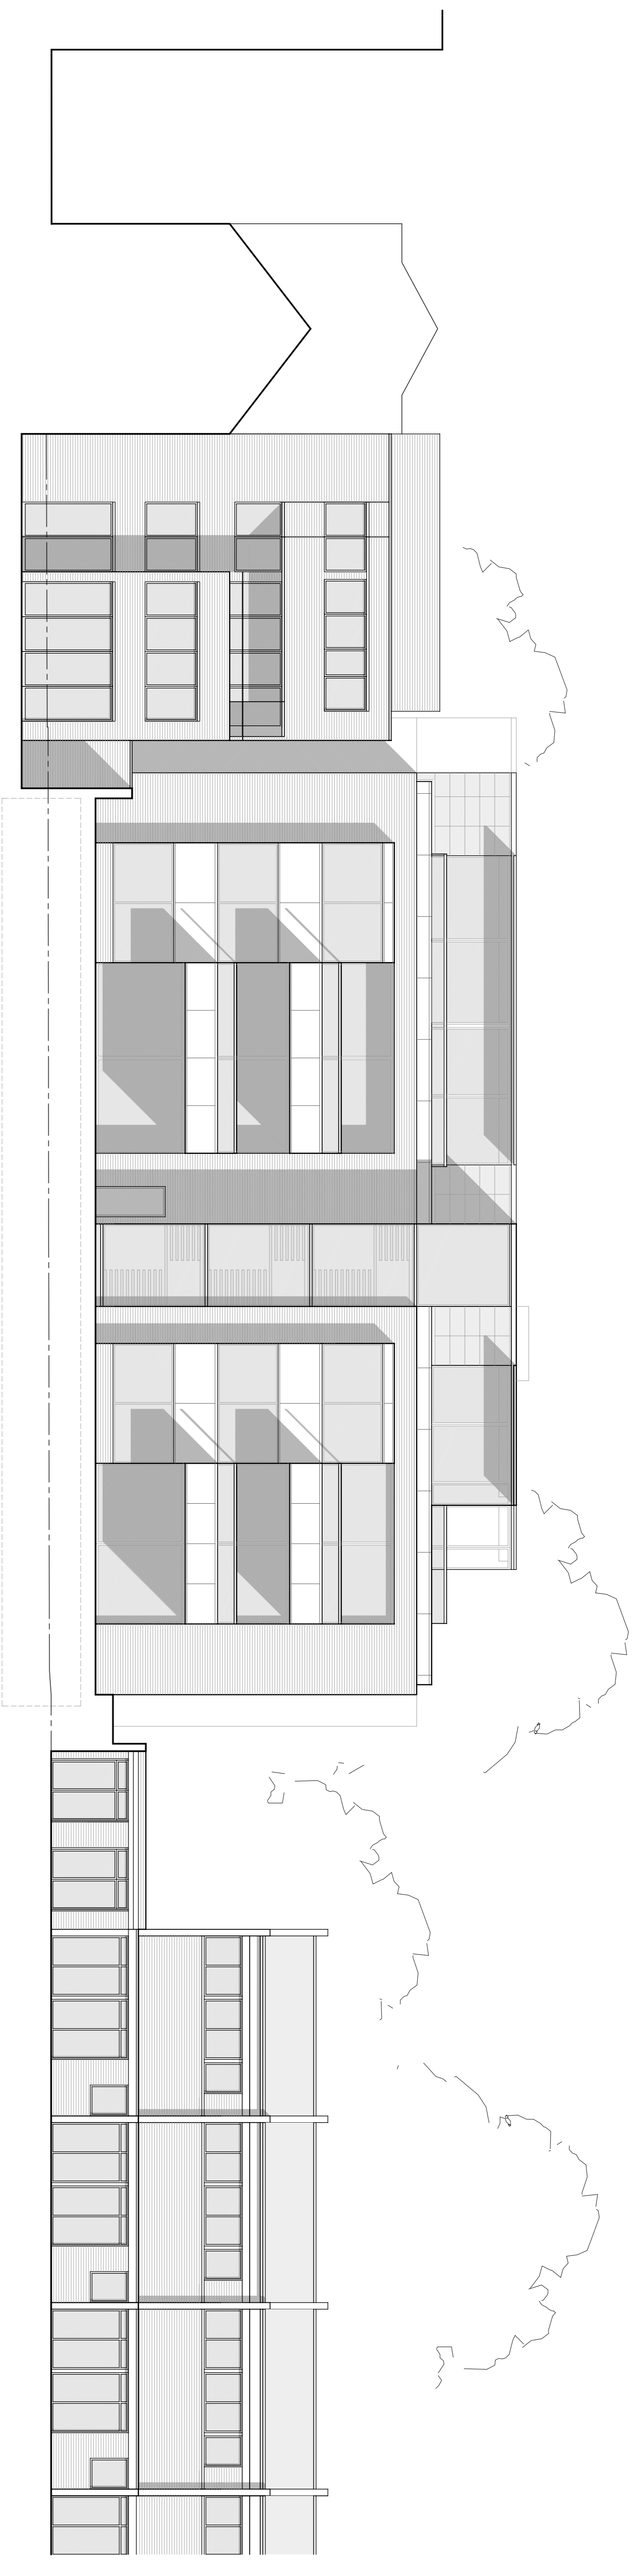

Proposed south facing elevation (rear)

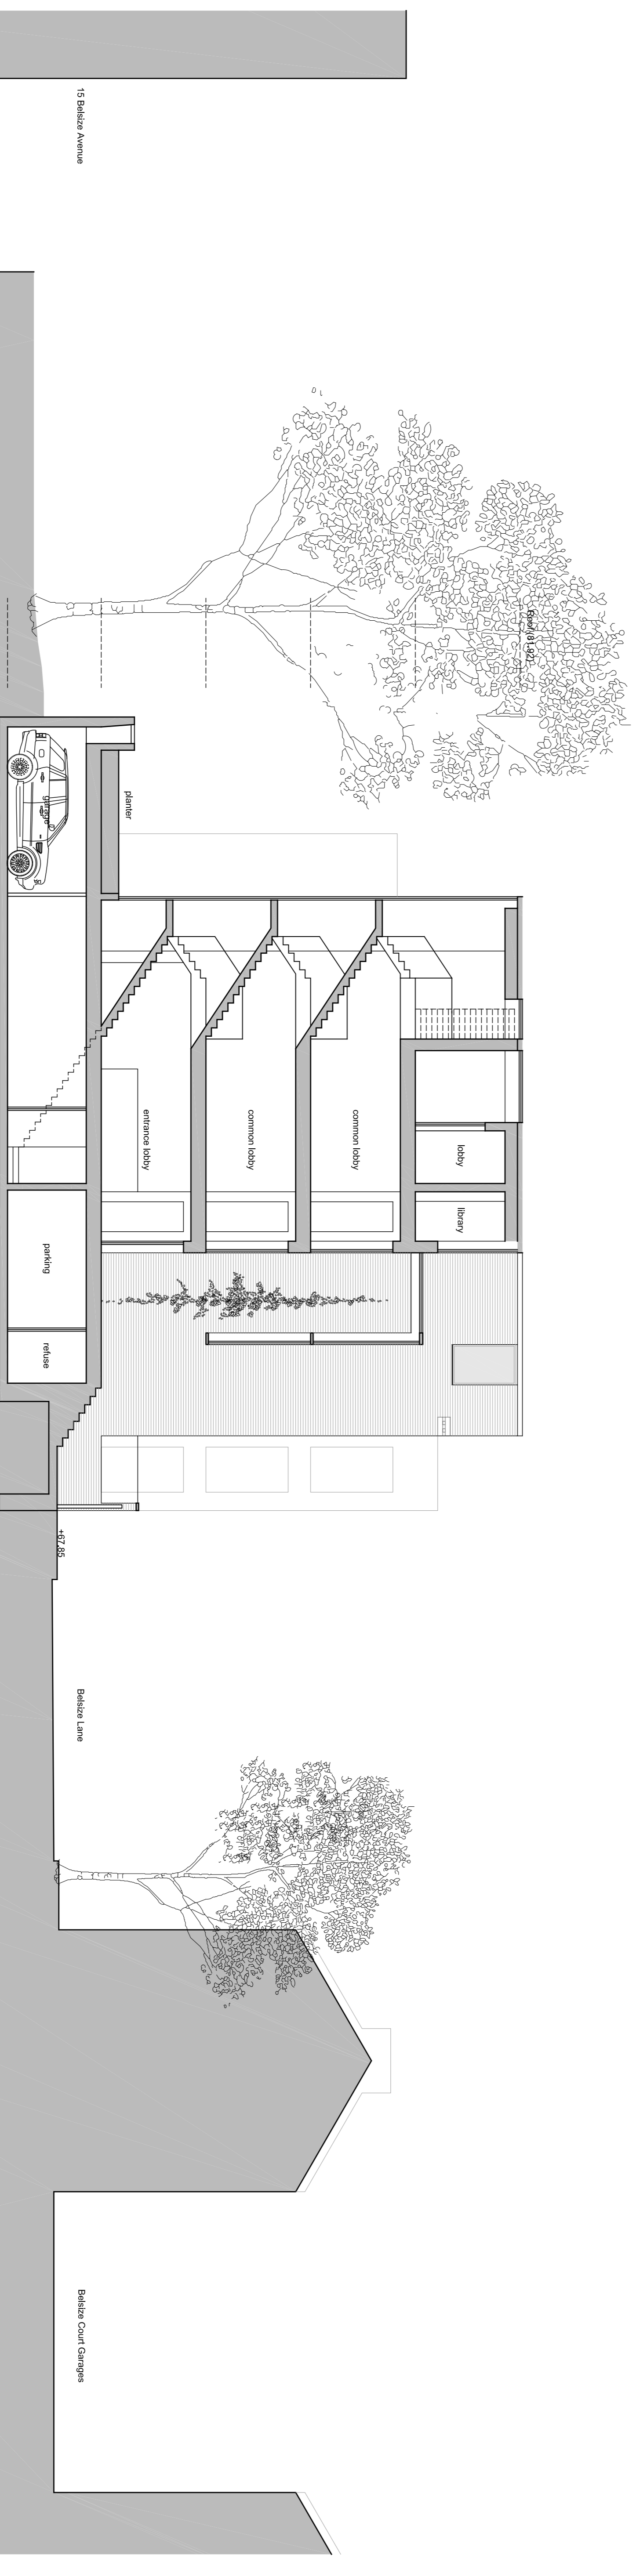

Section A:A



0 1m 5m 10m

PLANNING


P K S architects

Project: Belize Close Garages NW3
 Title: Proposed South Elevation & Section AA
 Date: JUNE 2013
 Scale: 1:100 @ A1+1:500 @ A3 CSP
 Ref No: 331
 Drawing No: 040-02

© PKS Architects LLP 10 Deane House Studios, Greenwood Place, London, NW5 1LB. T: 0207 7424 4800 F: 0207 7424 4801 E: pk@pkсарchitects.com

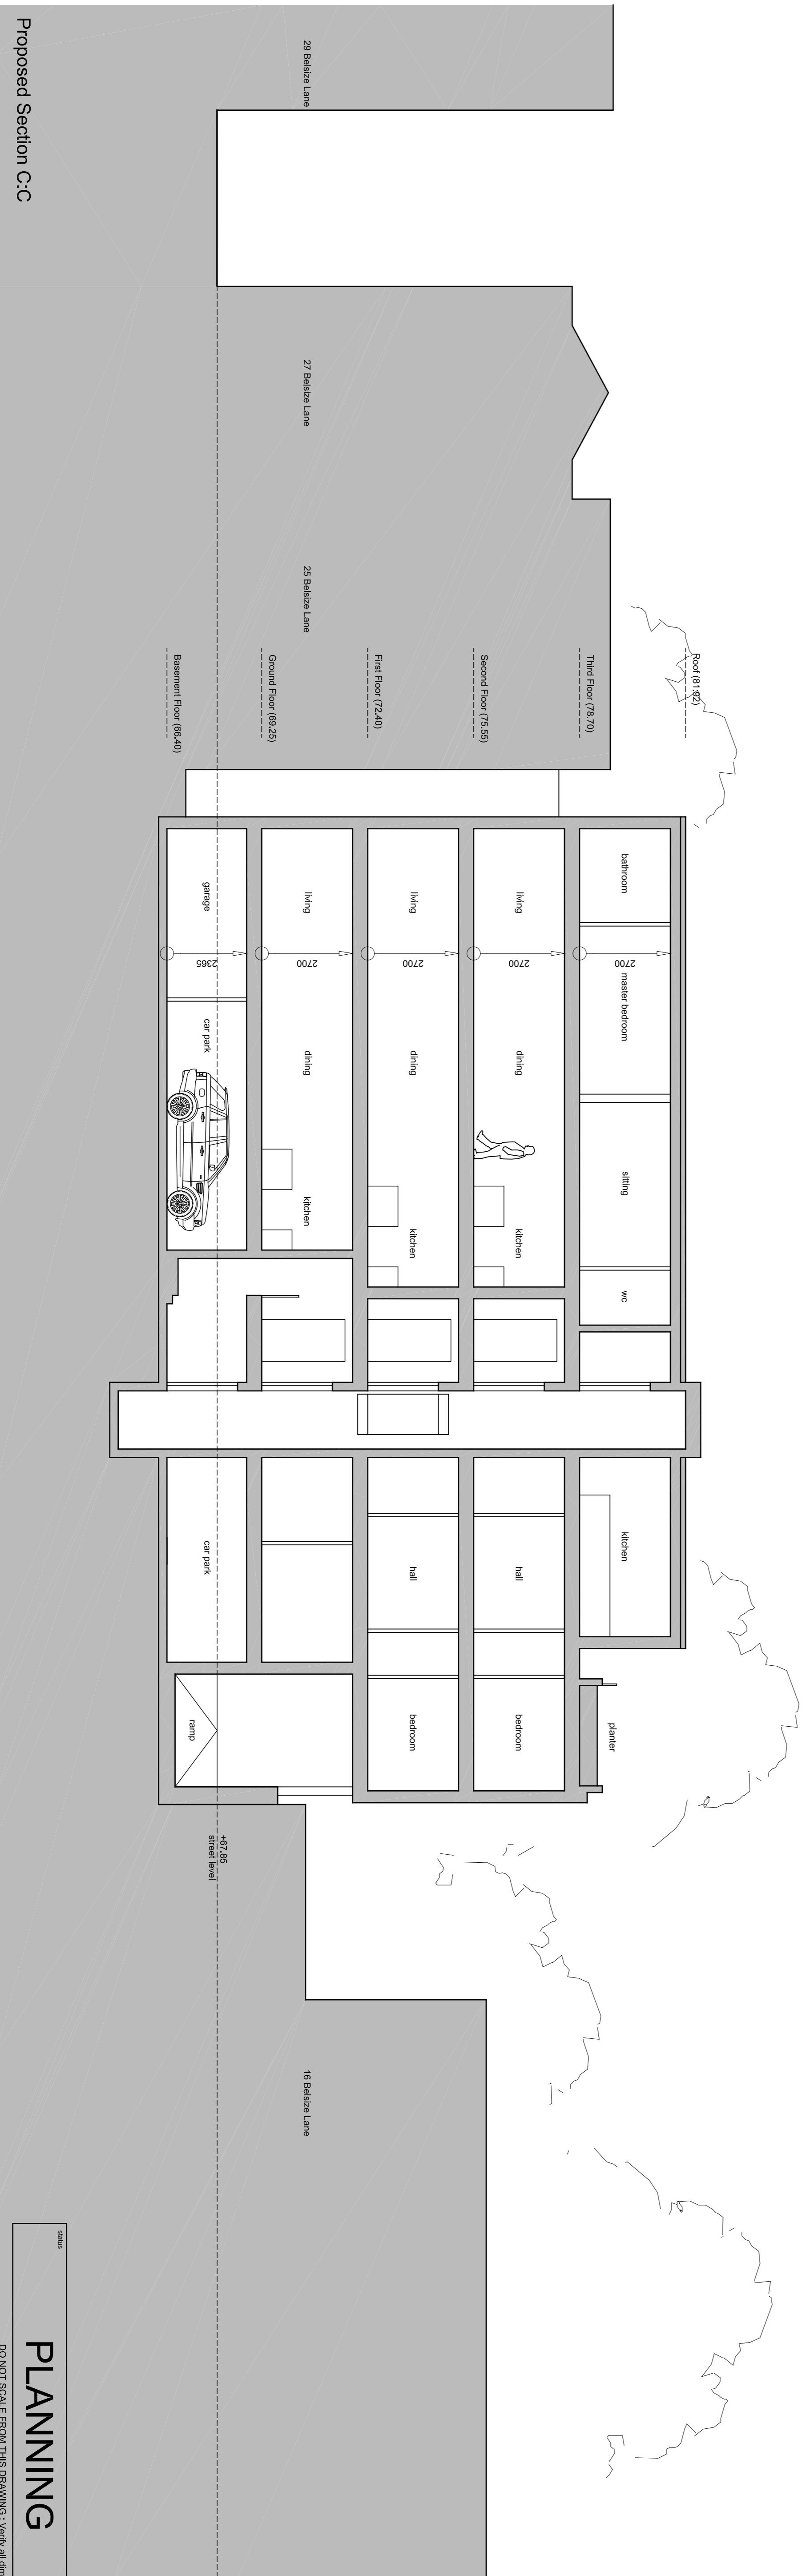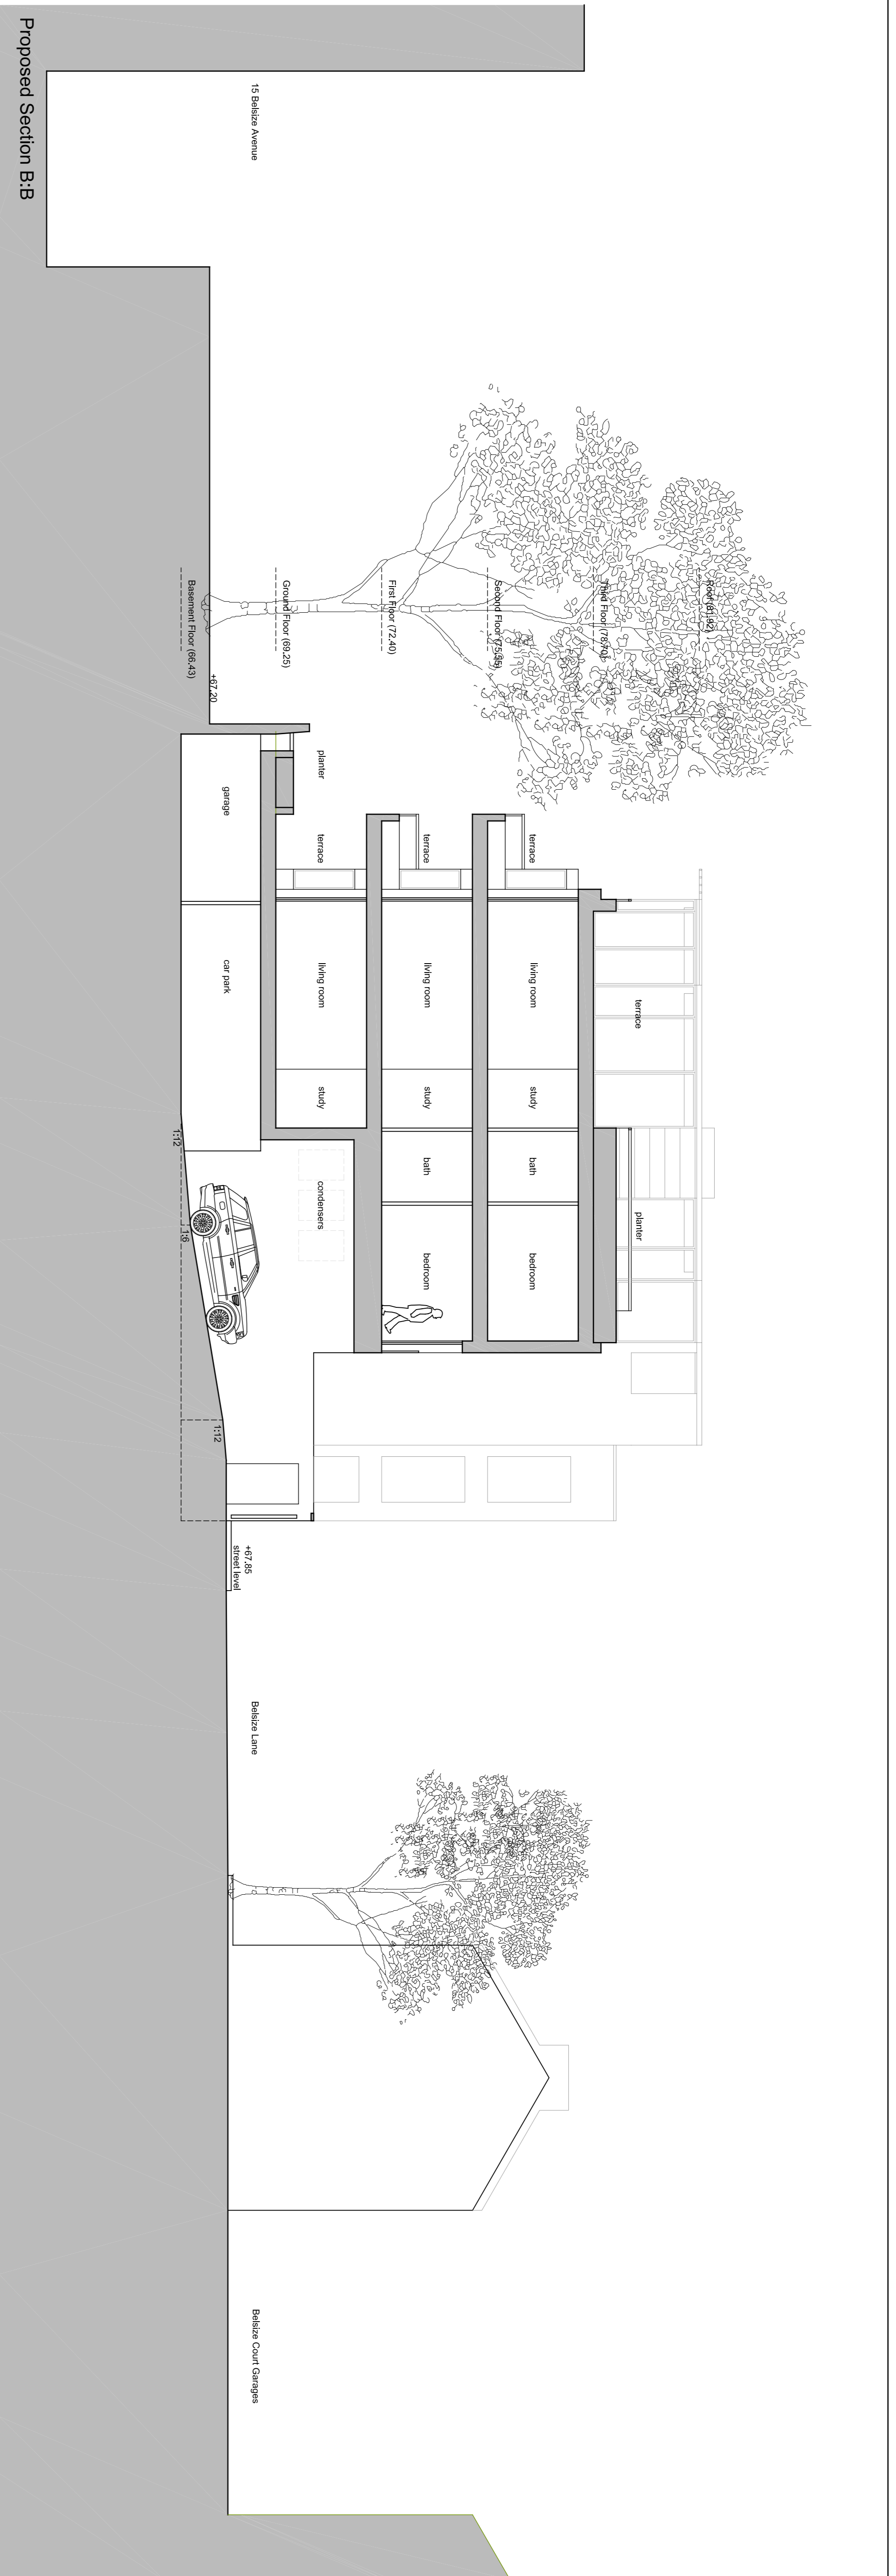

PLANNING

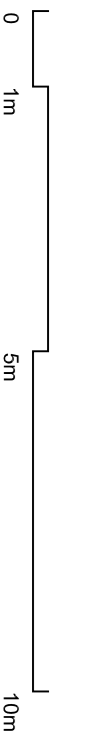

Proposed Section C:C


Proposed Section B:B

PKS architects


Project: **Belsize Close Garages NW3**
 Title: **Proposed Sections BB & CC**
 Scale: 1:100@A1+1:500@A3 CSP
 Date: JUNE 2013 | Job No. 331 | Phone No. 040-03

© PKS Architects LLP 10 Deane House Studios, Greenwood Place, London, NW5 1LB. T: 020 7424 4800 F: 020 7424 4801 E: pkj@pkсарchitects.com

DO NOT SCALE FROM THIS DRAWING. Verify all dimensions on site.

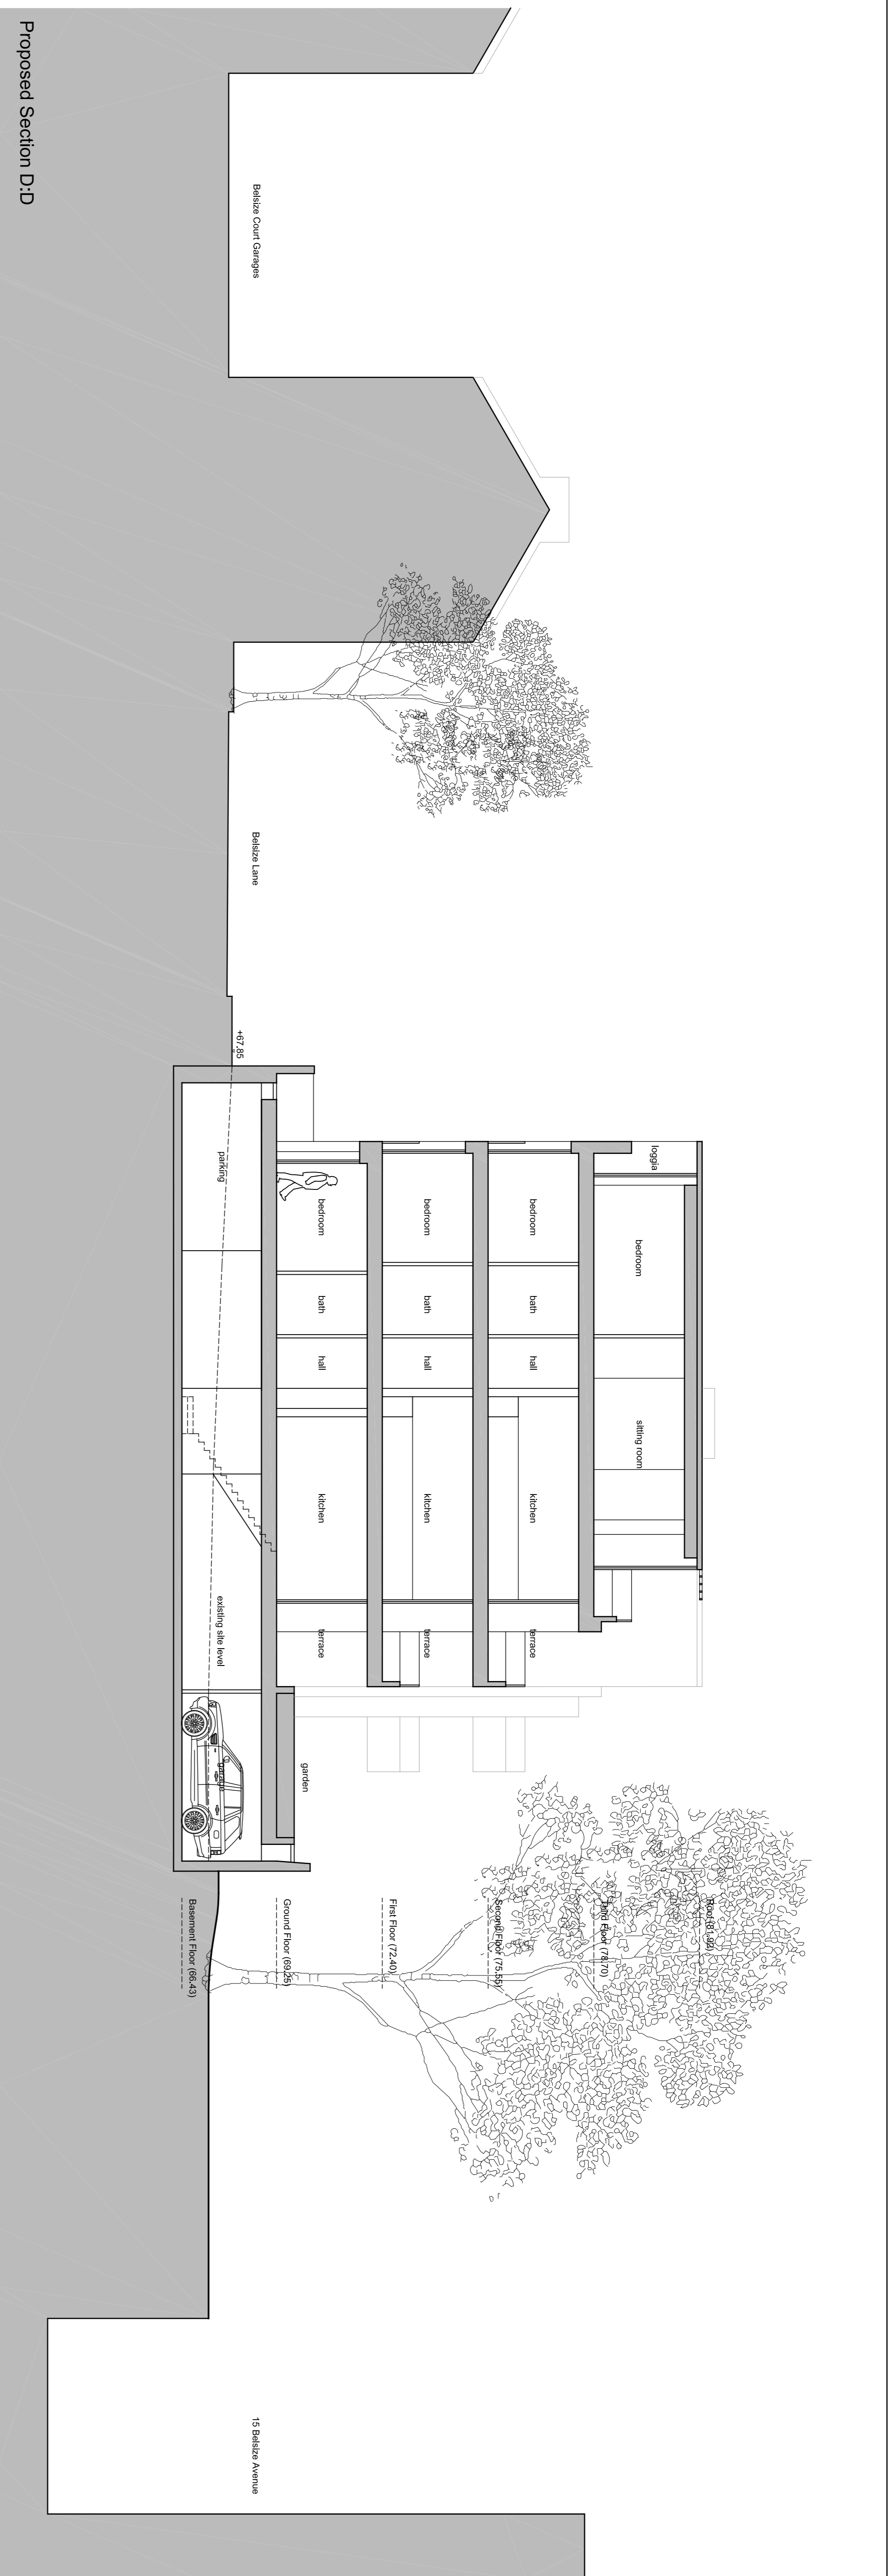

Proposed Section D:D

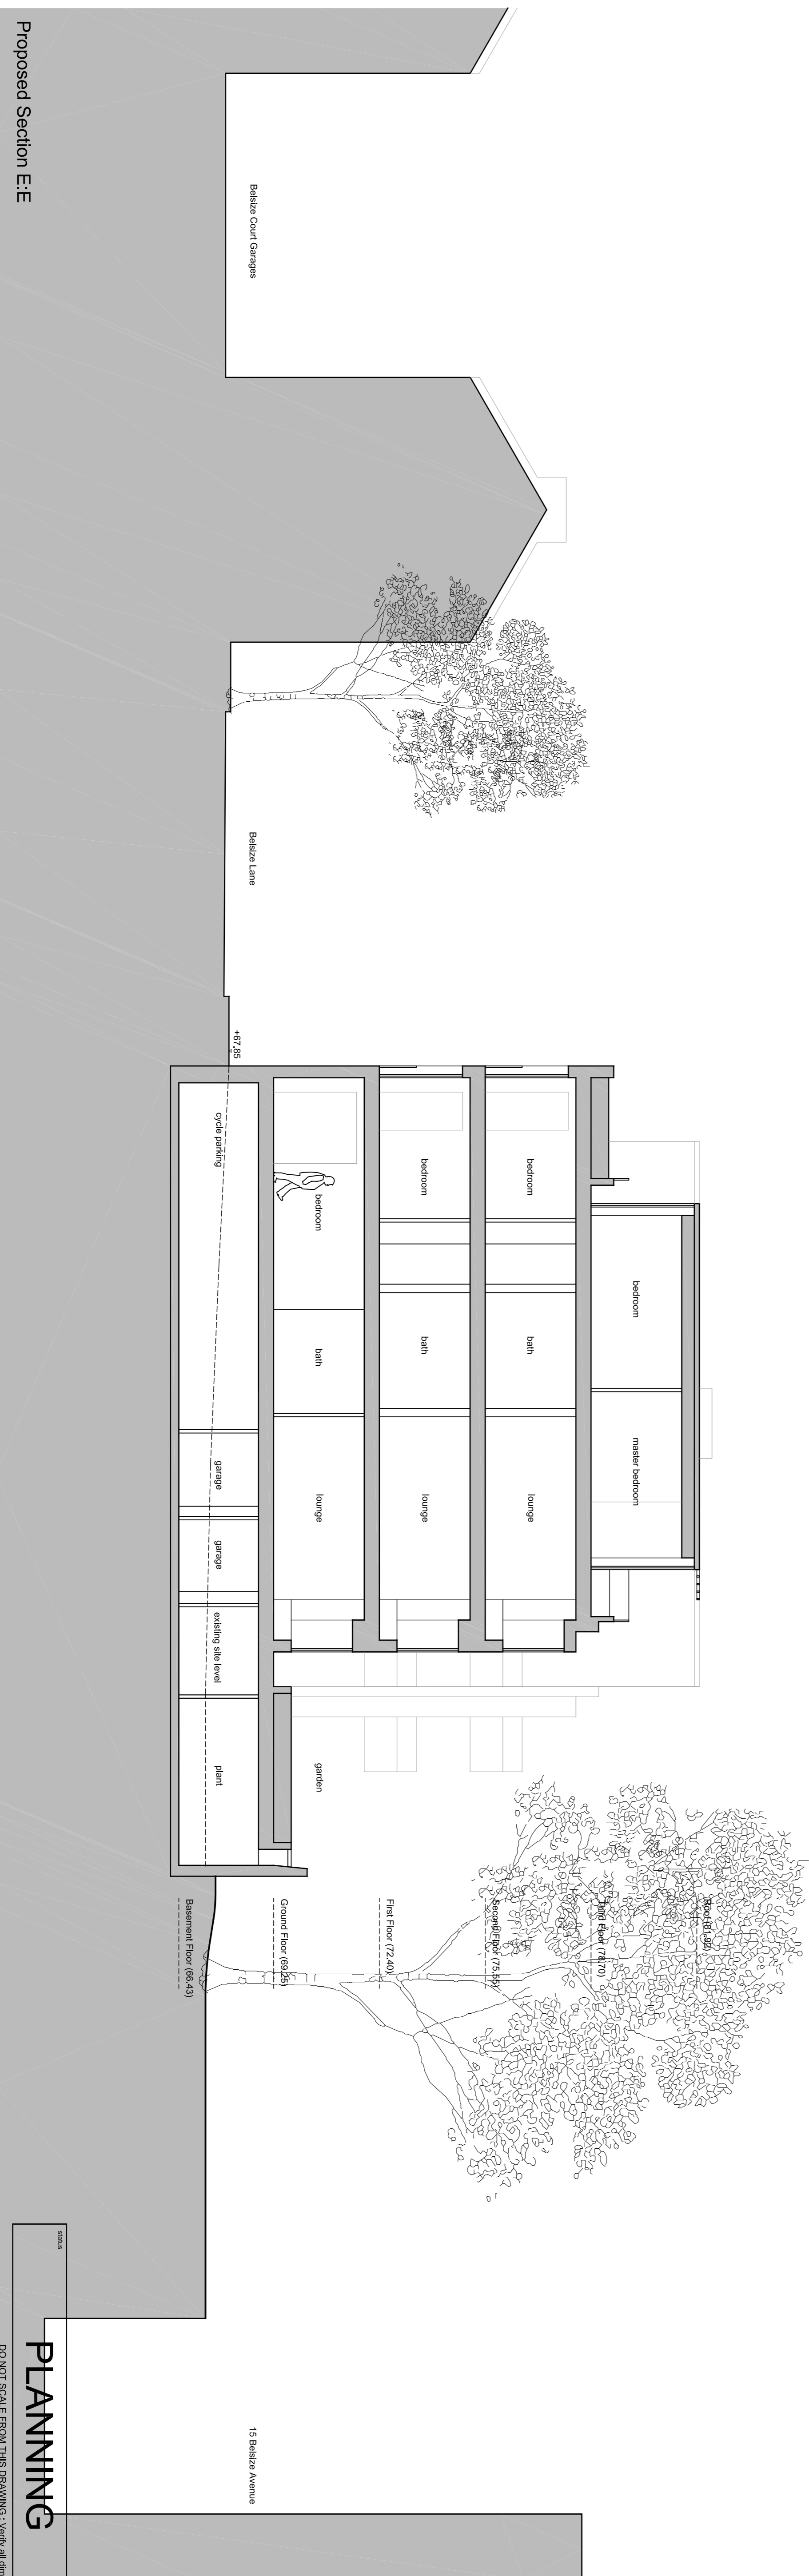


Proposed Section E:E

0 1m 5m 10m


PLANNING

P K S
architects
 Project: Belize Close Garages NW3
 Title: Proposed Sections DD & EE
 Scale: 1:100@A1+1:200@A3 CSP
 Date: JUNE 2013
 Job No: 331
 Ref: 040-04
 © PKS Architects LLP 10 Deane House Studios, Greenwood Place, London NW5 1LB. T: 020 7424 4800 F: 020 7424 4801 e: pk@pkarchitects.com

DO NOT SCALE FROM THIS DRAWING. Verify all dimensions on site.

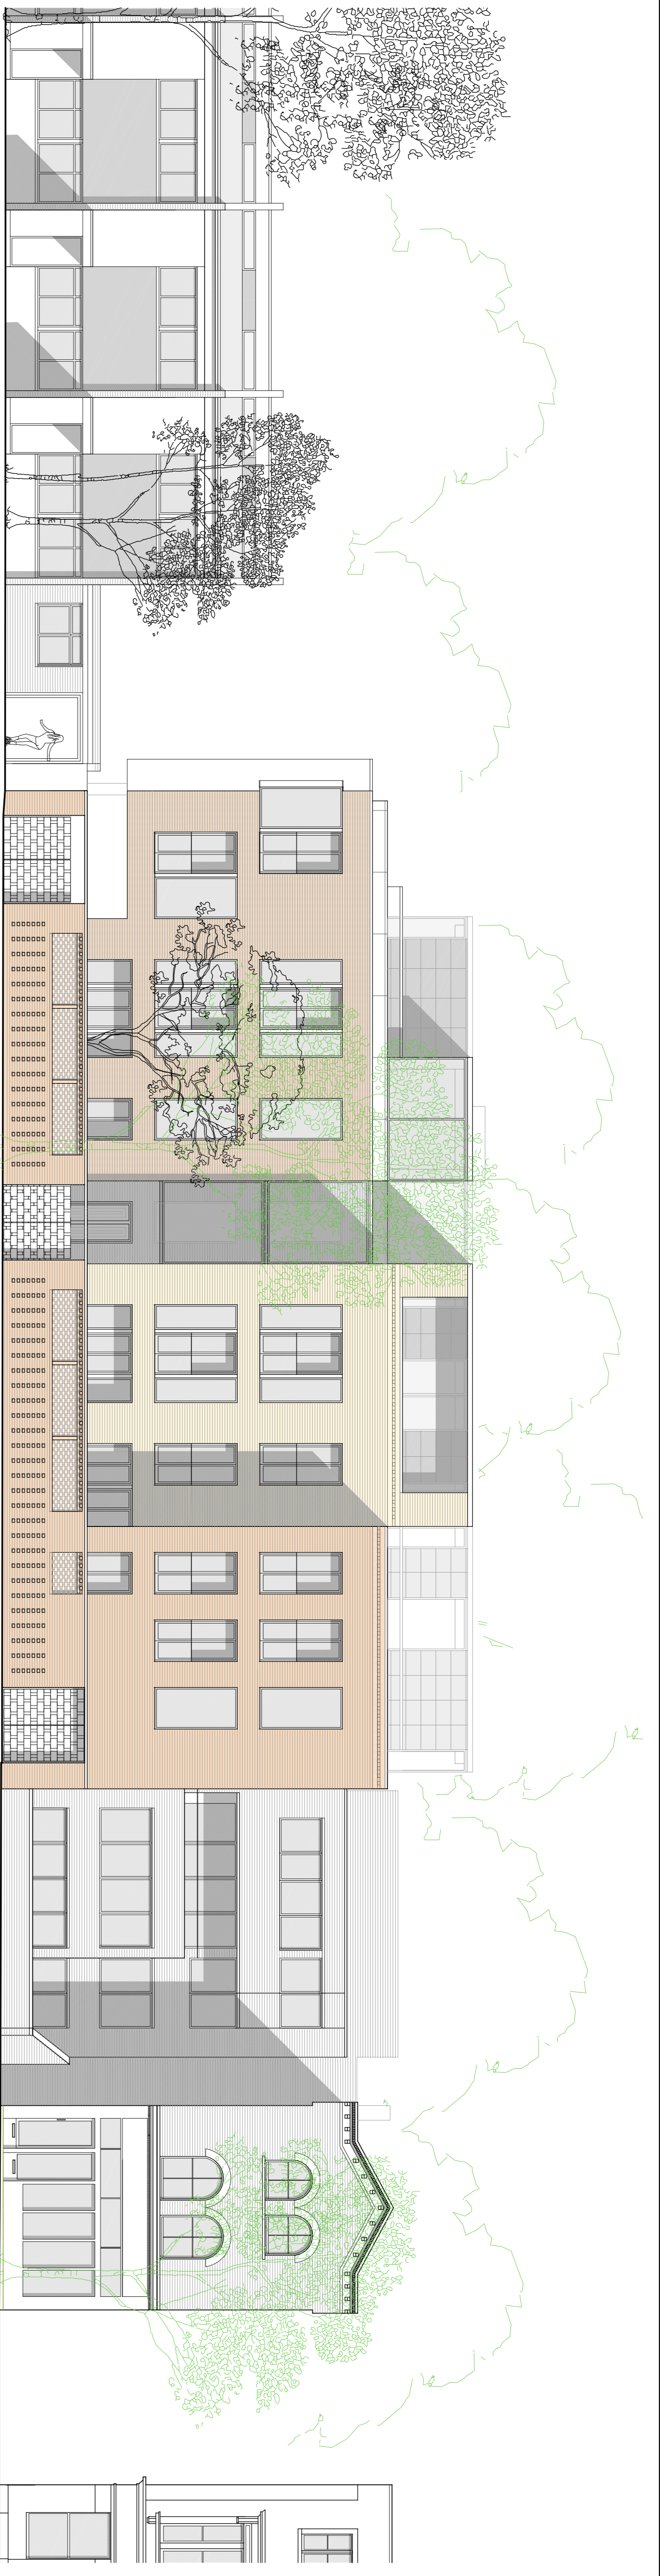

Proposed north facing elevation (Belize Lane)

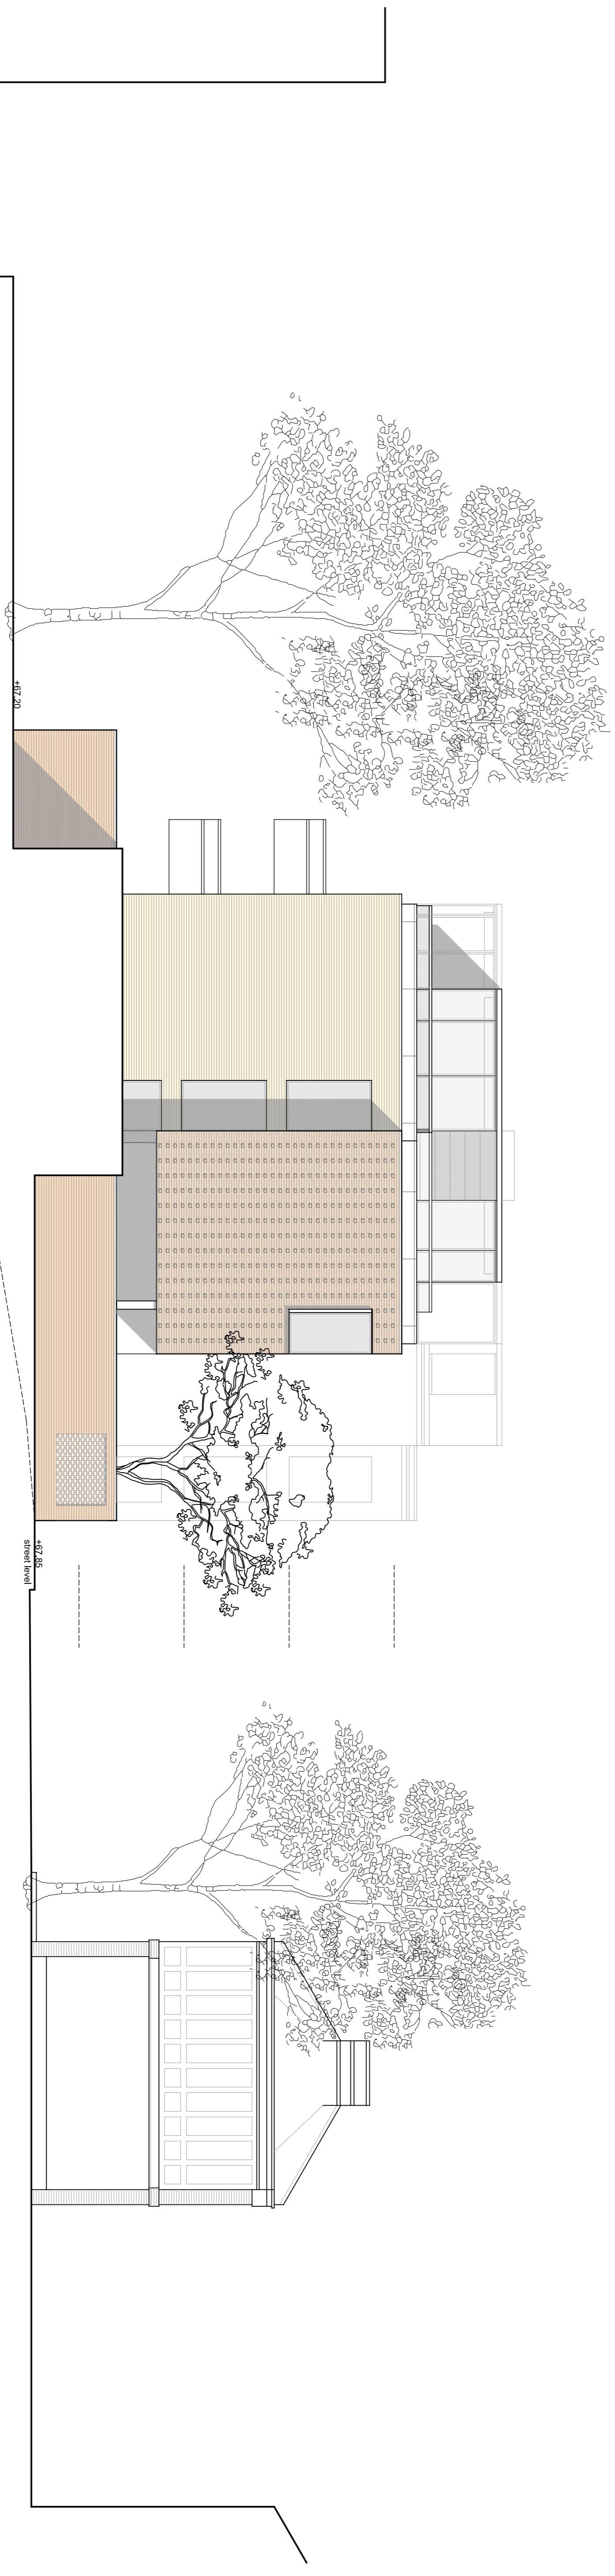

Proposed east facing elevation

0 1m 5m 10m


PLANNING

DO NOT SCALE FROM THIS DRAWING. Verify all dimensions on site.


PKS
architects

Project: Belize Close Garages NW3
 Title: Proposed Elevations North & East
 Date: JUNE 2013
 Scale: 1:100@A1+1:500@A3 CSP
 Job No: 331
 Phone: 040-01C01
 Email: -

© PKS Architects LLP 10 Deane House Studios, Greenwood Place, London, NW5 1LB. T: 0207 7424 4800 F: 0207 7424 4801 E: pk@pkarchitects.com

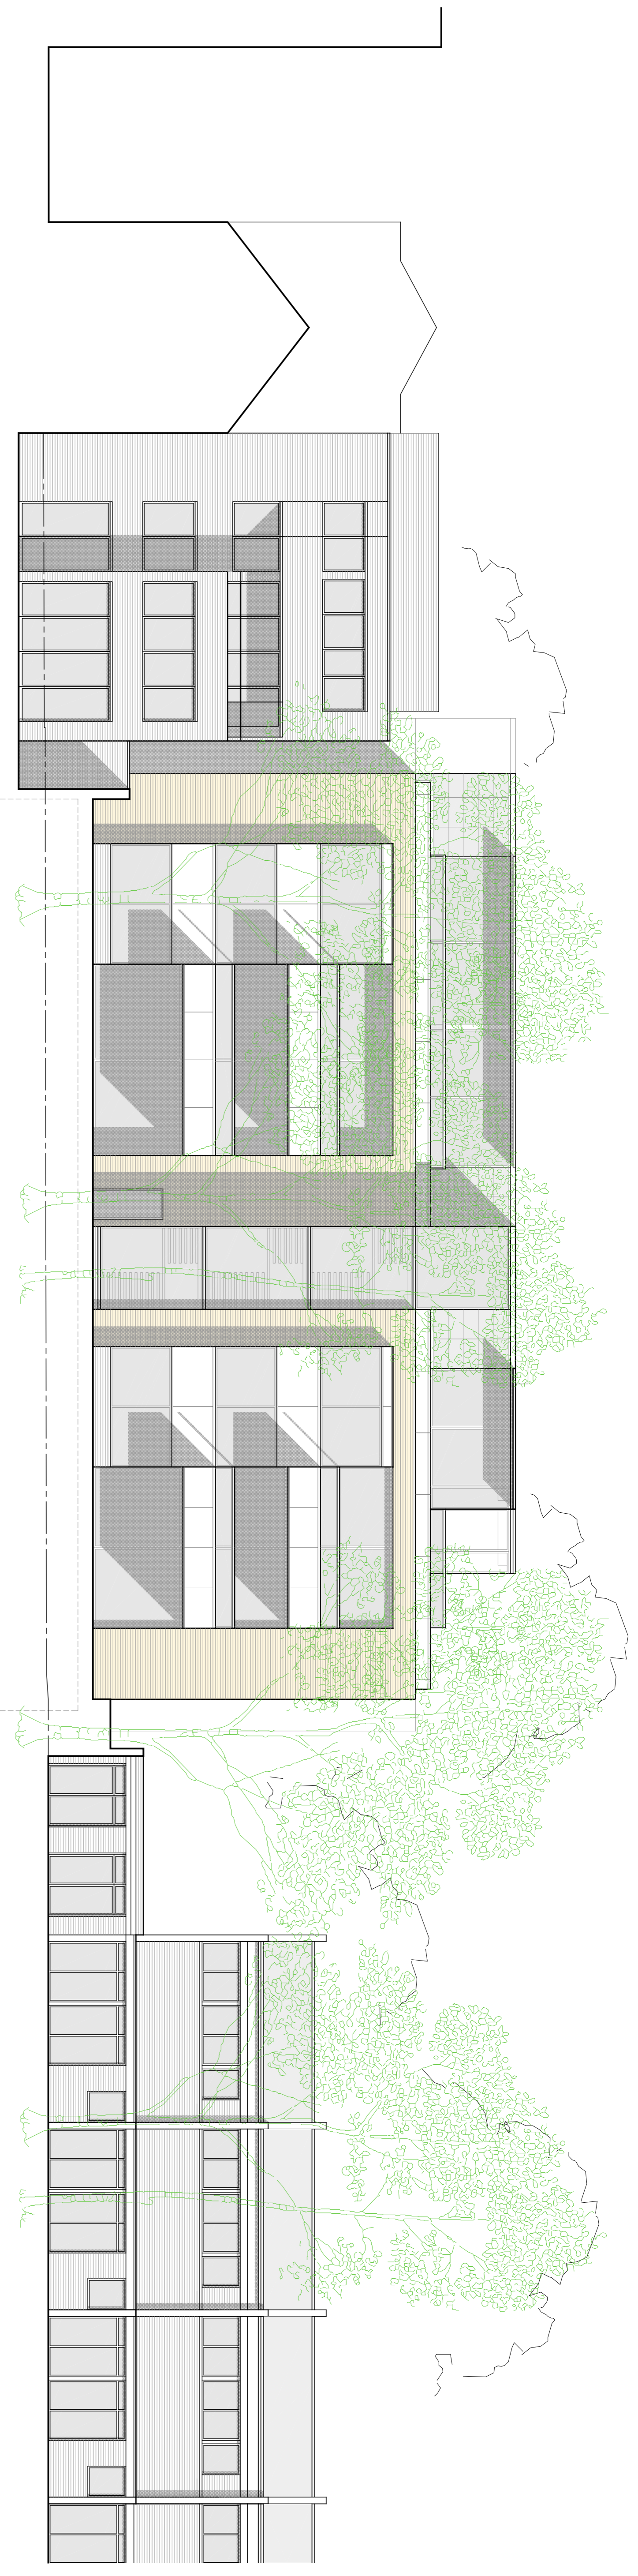

Proposed south facing elevation (rear)

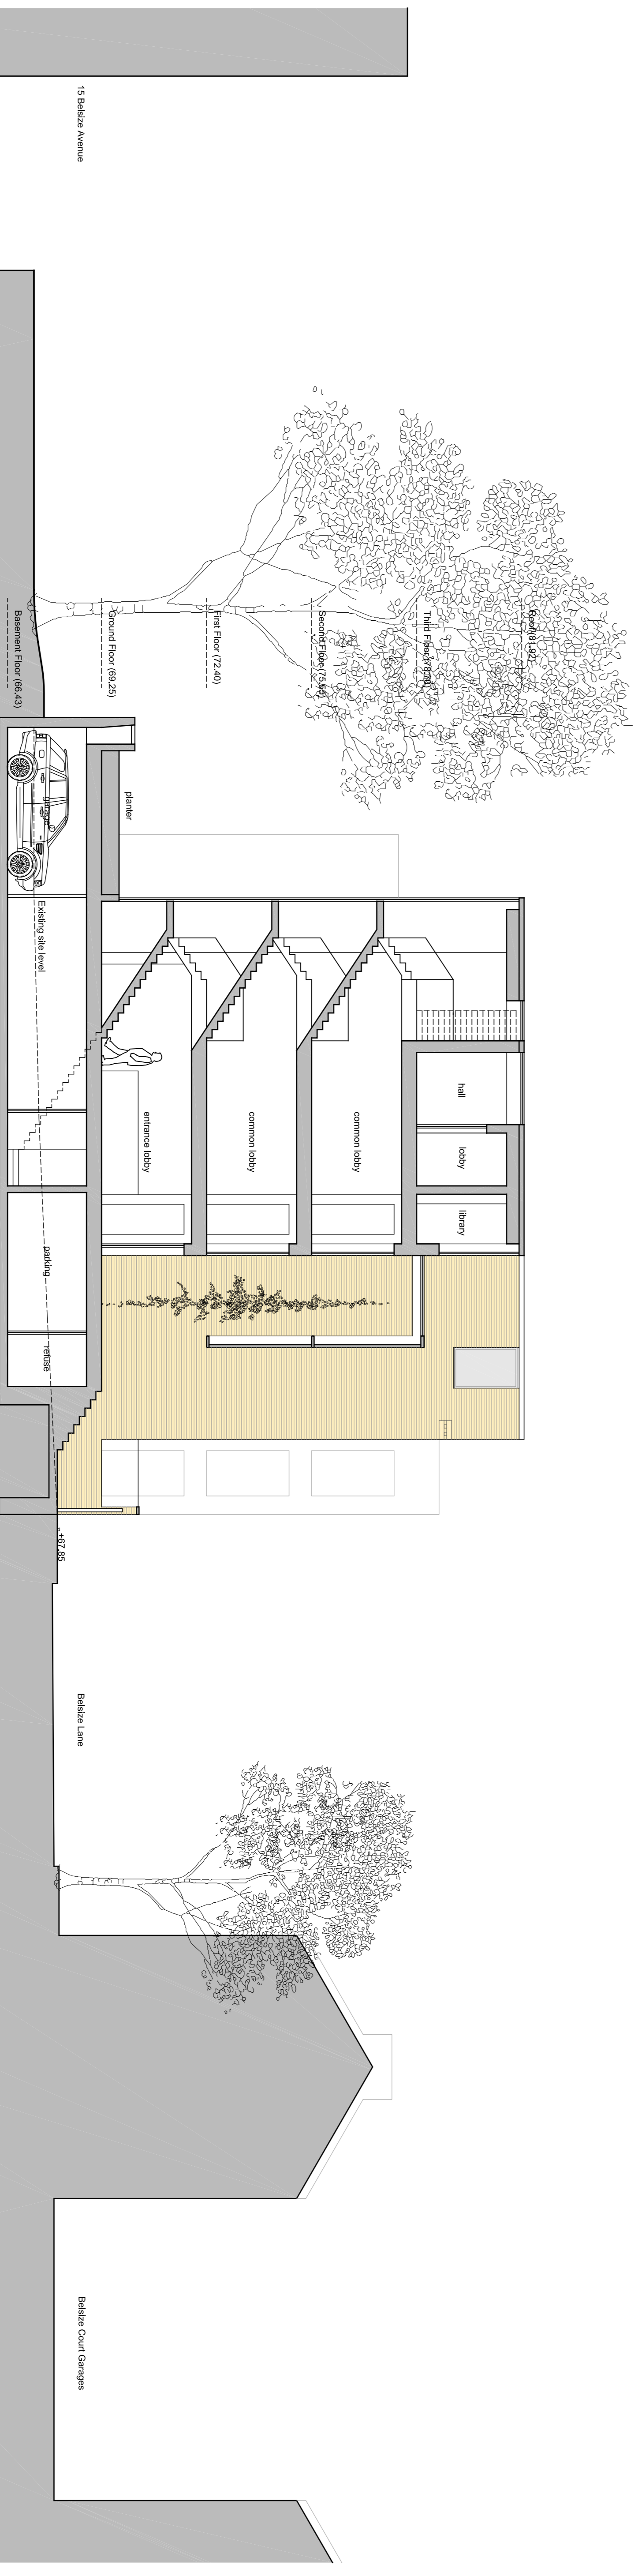

Section A:A

0 1m 5m 10m

PLANNING

DO NOT SCALE FROM THIS DRAWING. Verify all dimensions on site.

PKS architects
 Project: Belize Close Garages NW3
 Title: Proposed South Elevation & Section AA
 Scale: 1:100@A1+1:500@A3 CSP
 Date: JUNE 2013 | Job No: 331 | Phone No: 040-02C01
 © PKS Architects LLP 10 Deane House Studios, Greenwood Place, London, NW5 1LB. T: 0207 7424 4800 F: 0207 7424 4801 e: pk@pkarchitects.com