

NOTES

1. Do not scale off these drawings. Dimensions govern.
2. All dimensions are given in millimetres (mm) unless noted otherwise.
3. All dimensions shall be verified on site before proceeding with the work.
-sporadicsPACE shall be notified immediately in writing of any discrepancies.
4. All dimensions relevant to the setting out of site work shall be verified by the contractor before construction and fabrication commences.
5. Workmanship and materials to be accordance with the relevant current British Standard Codes of Practice and the Local Authorities requirements.
6. During construction the contractor shall be responsible for maintaining the structure and all building elements in a safe and stable condition.
7. This drawing must be read in conjunction with all other contract documentation and other consultants' documentation.
8. If in doubt, ask!

Rev.	Date	Reason for Issue	ch'd
P-02	2013-07-09	Amendments as shown as requested by Camden.	AVK
P-01	2013-06-28	Amendments as shown as requested by Camden.	AVK
P-00	2013-04-30	For Planning	AVK




sporadicsPACE
architecture · interiors · product design

tel: 0207 251 8577
www.sporadicspace.com
info@sporadicspace.com
70 Cowcross Street
Farringdon
London
EC1M 6EJ


Project
HOUSE HARRIS
21 Howitt Road
London
NW3 4LT

Title
**PROPOSED:
STREET ELEVATION &
REAR ELEVATION**


Job No.	Date	Drawn
SP-A1021	March 2013	AVK
Scale	Drawing No.	Revision
1:50 @A1 1:100 @A3	A021	P-02

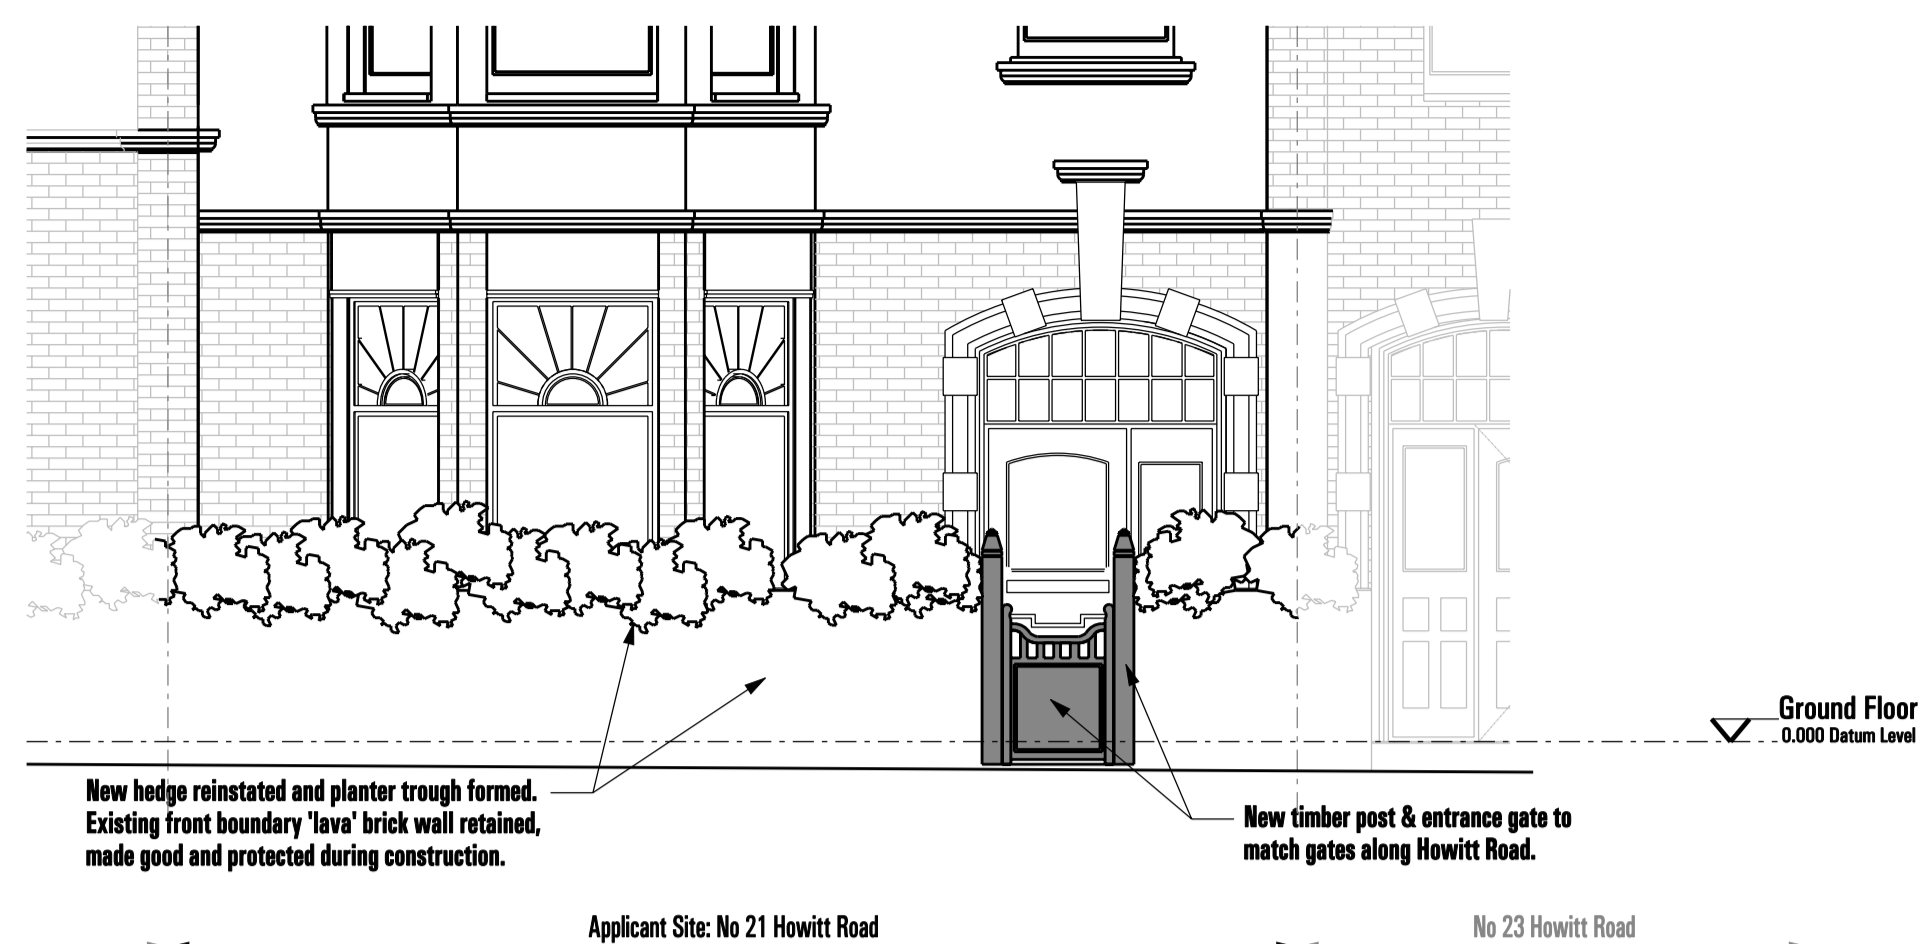


03- STREET ELEVATION: FRONT GARDEN HEDGE & BOUNDARY WALL

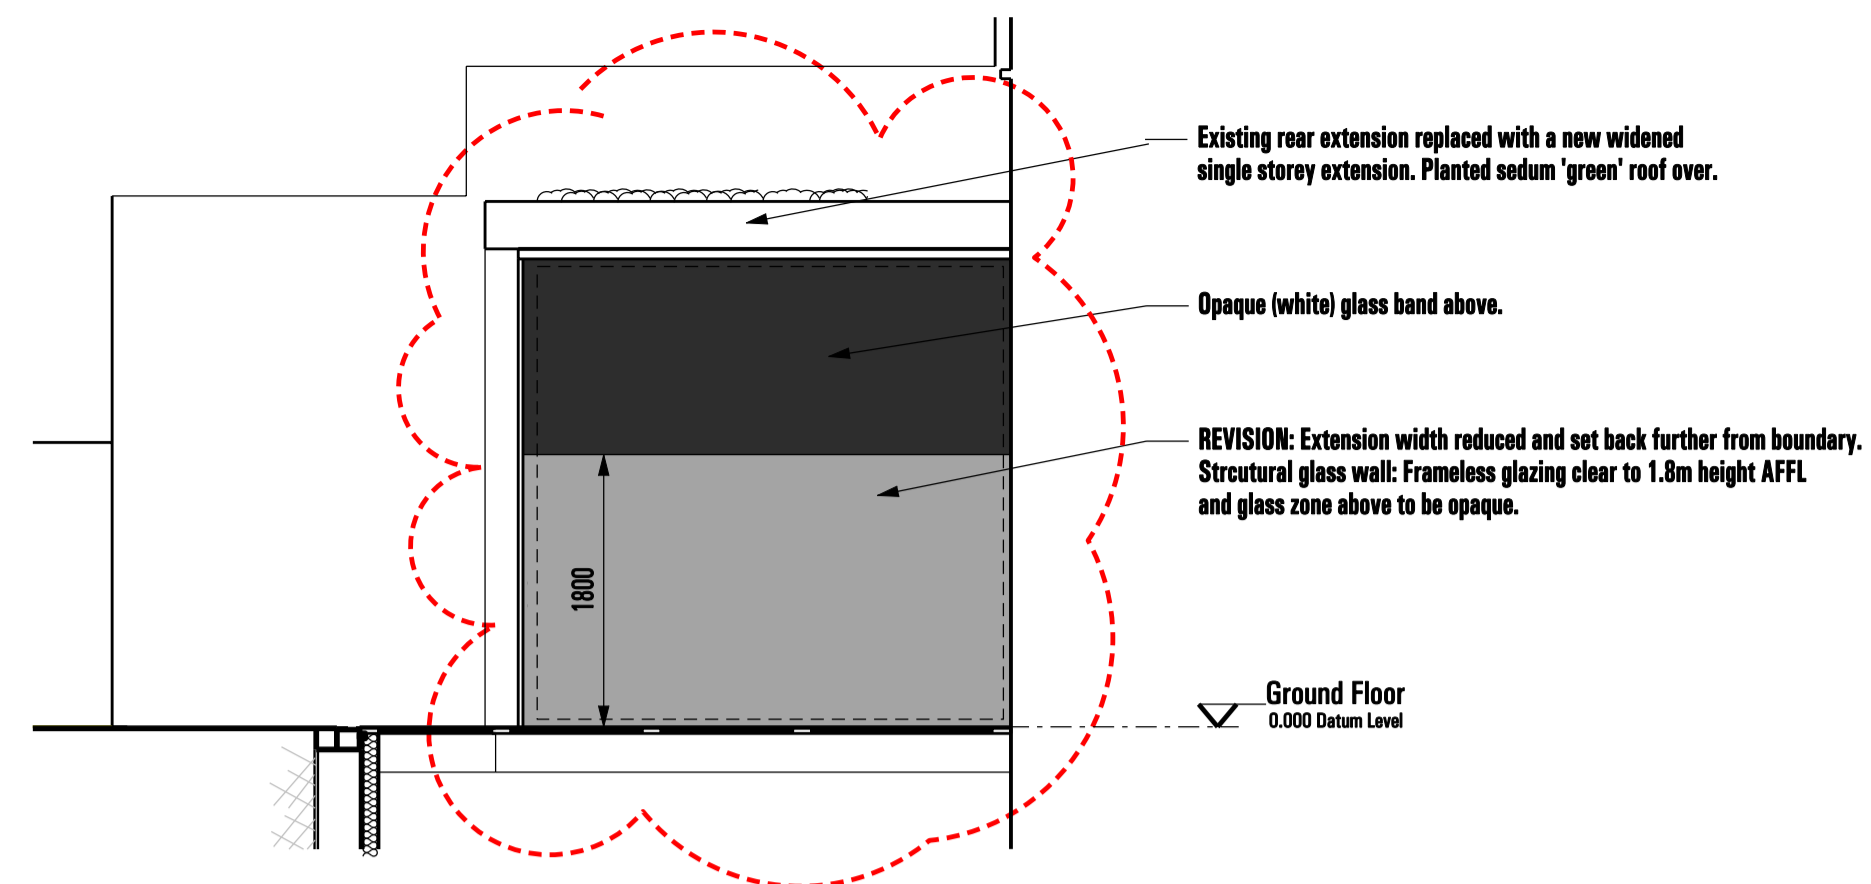

04- SIDE ELEVATION: FLANK WALL ELEVATION TO REAR EXTENSION

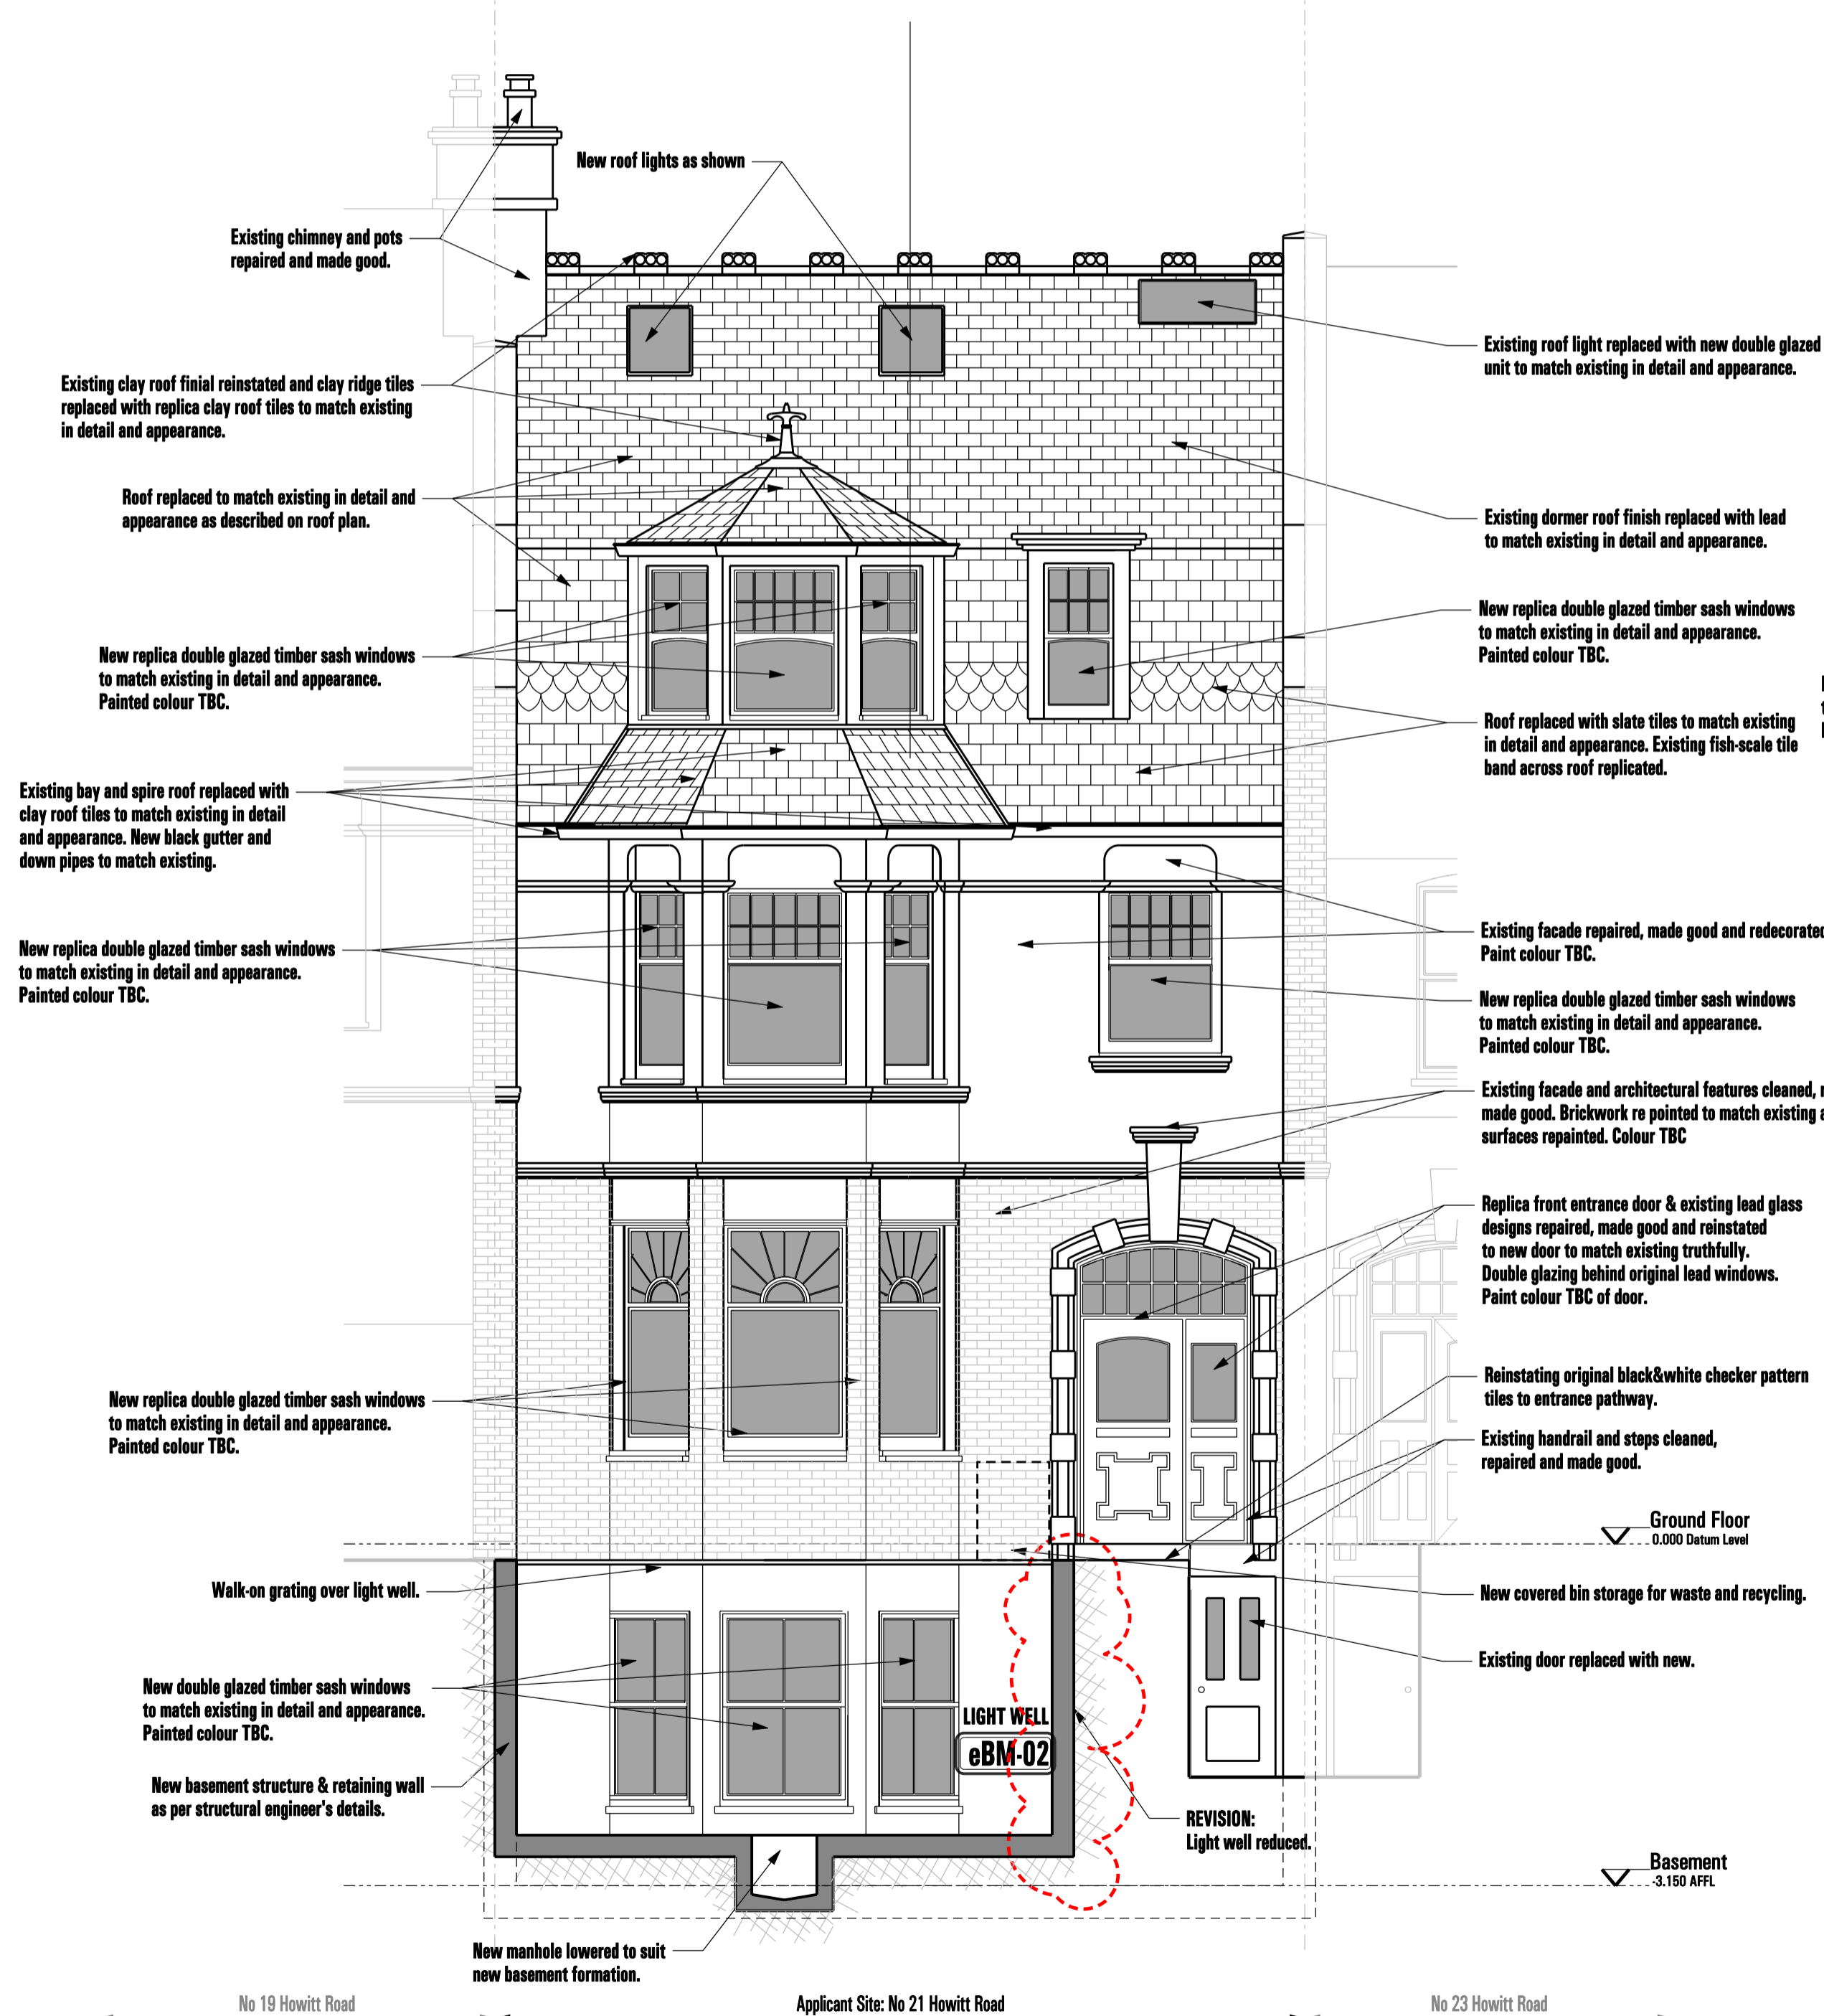

01- STREET ELEVATION/ SECTION CUT THROUGH LIGHT WELL

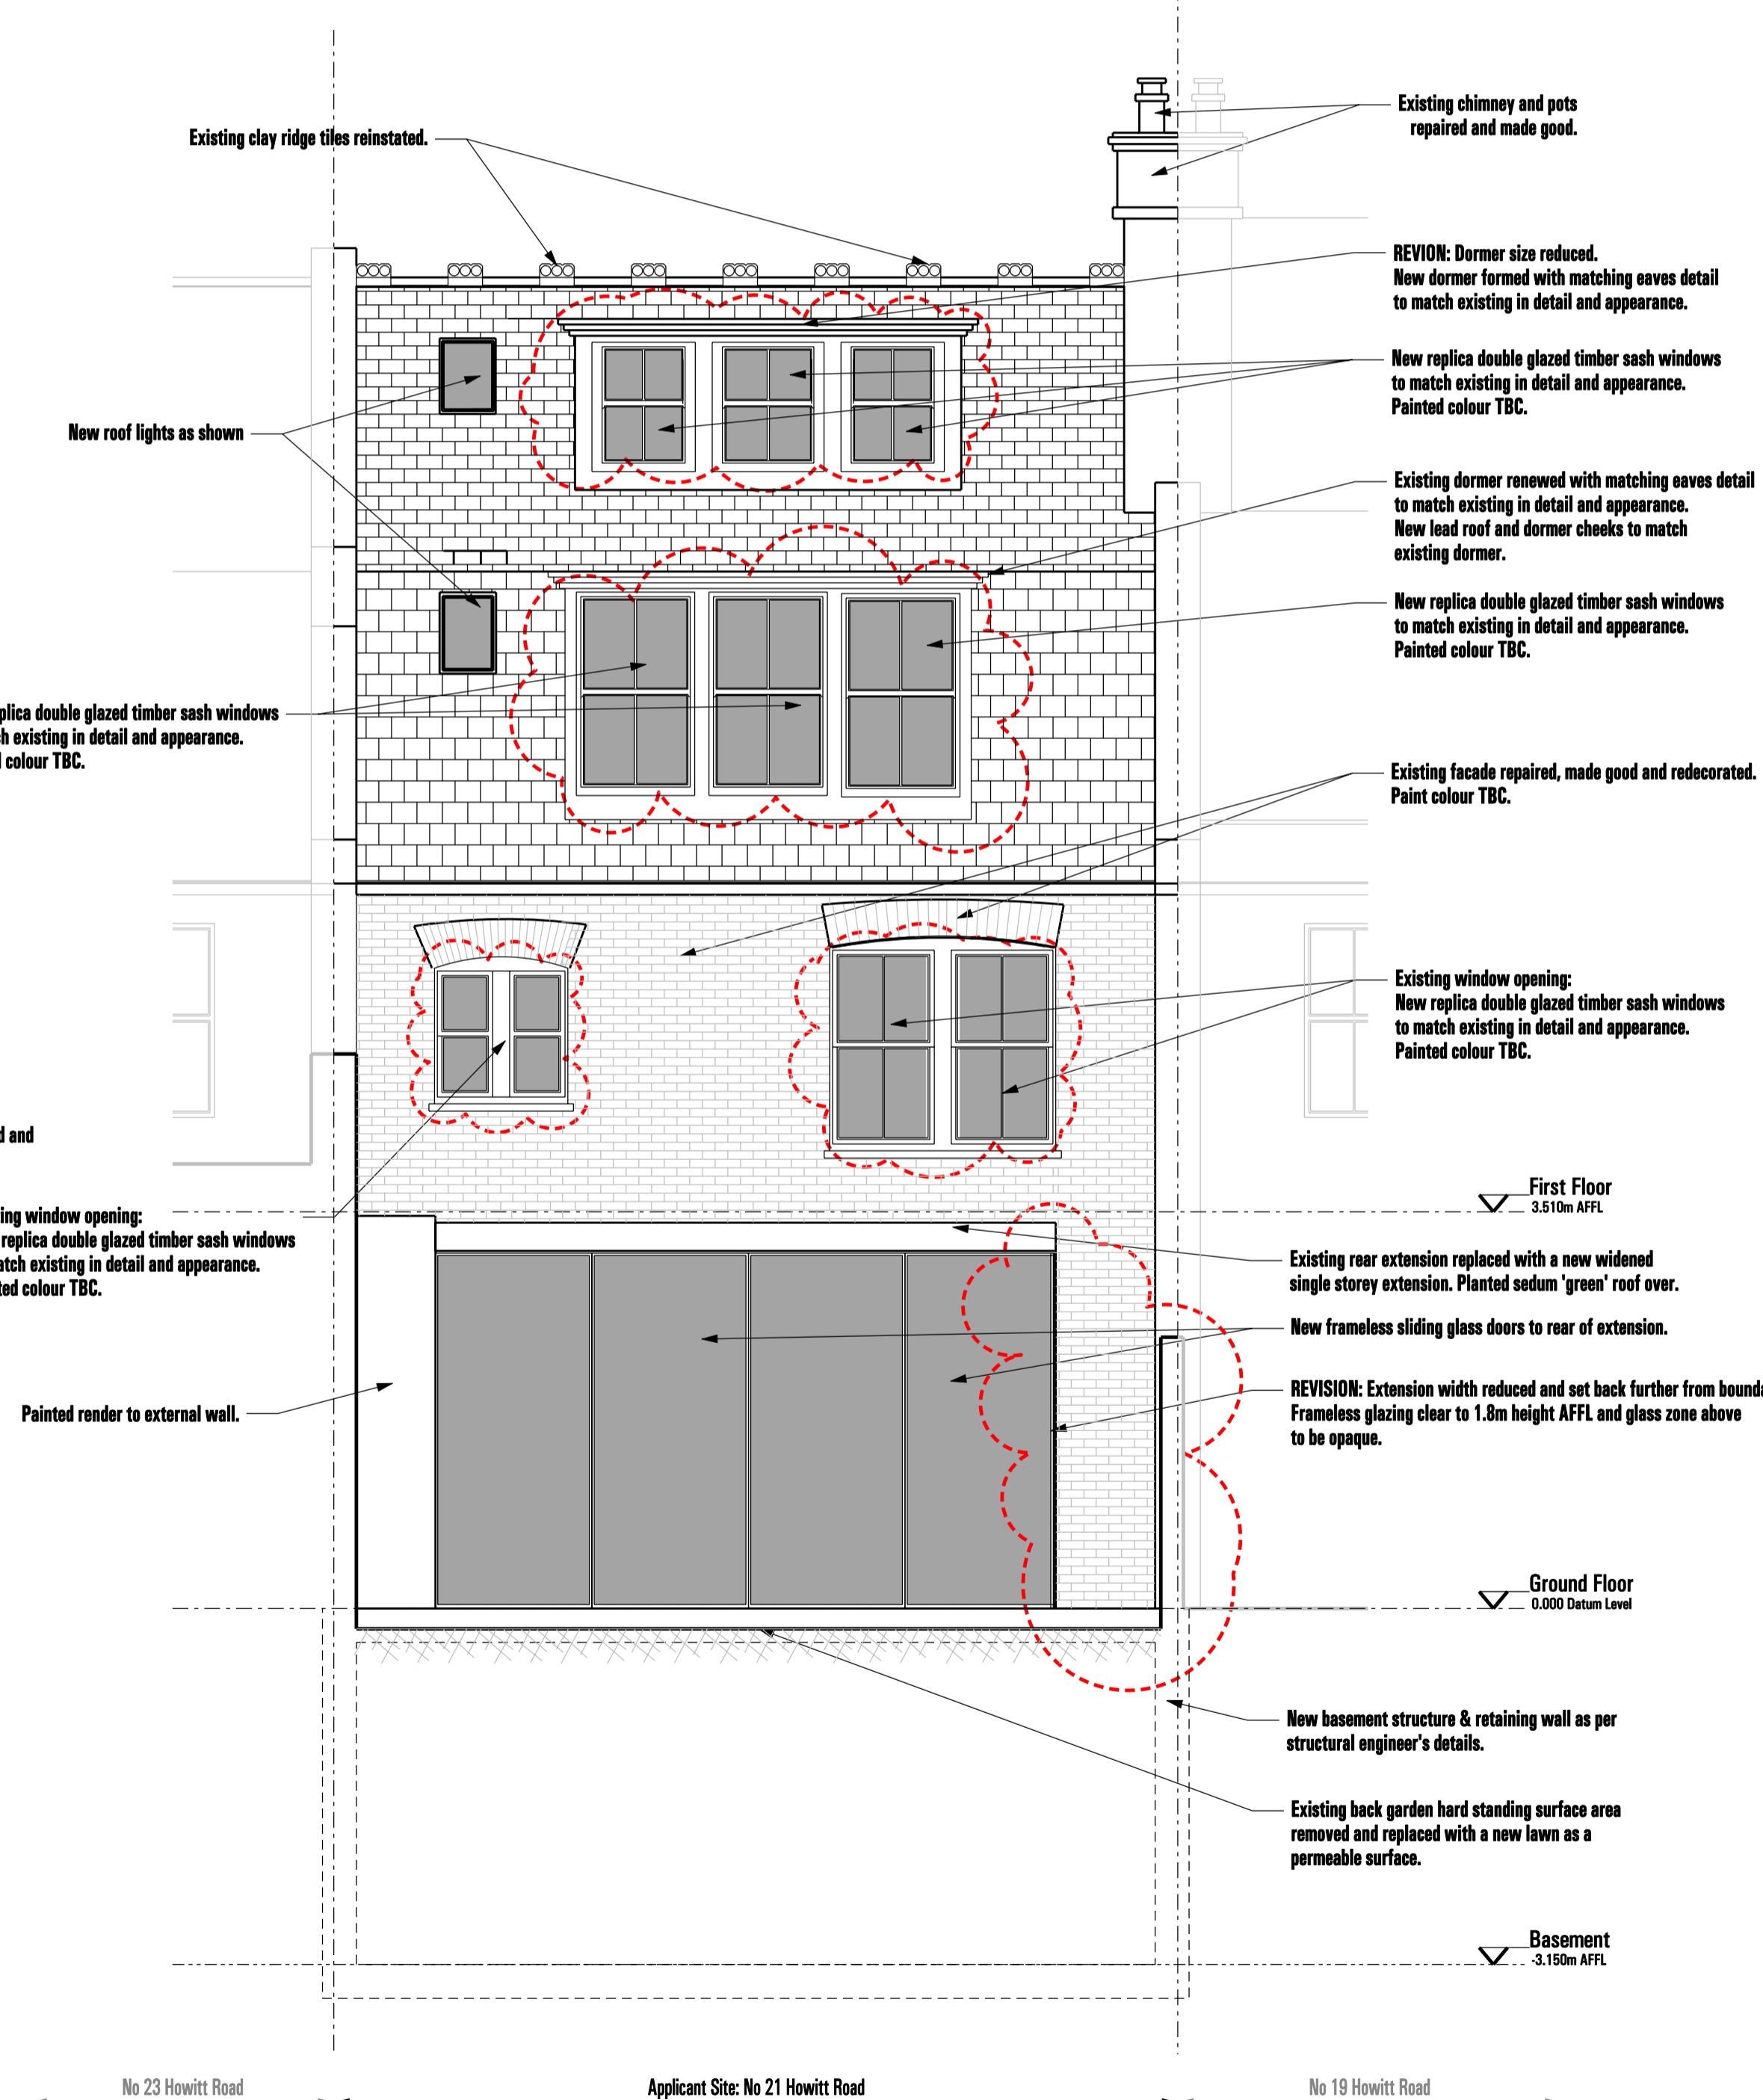

02- REAR ELEVATION