


BASEMENT PLAN

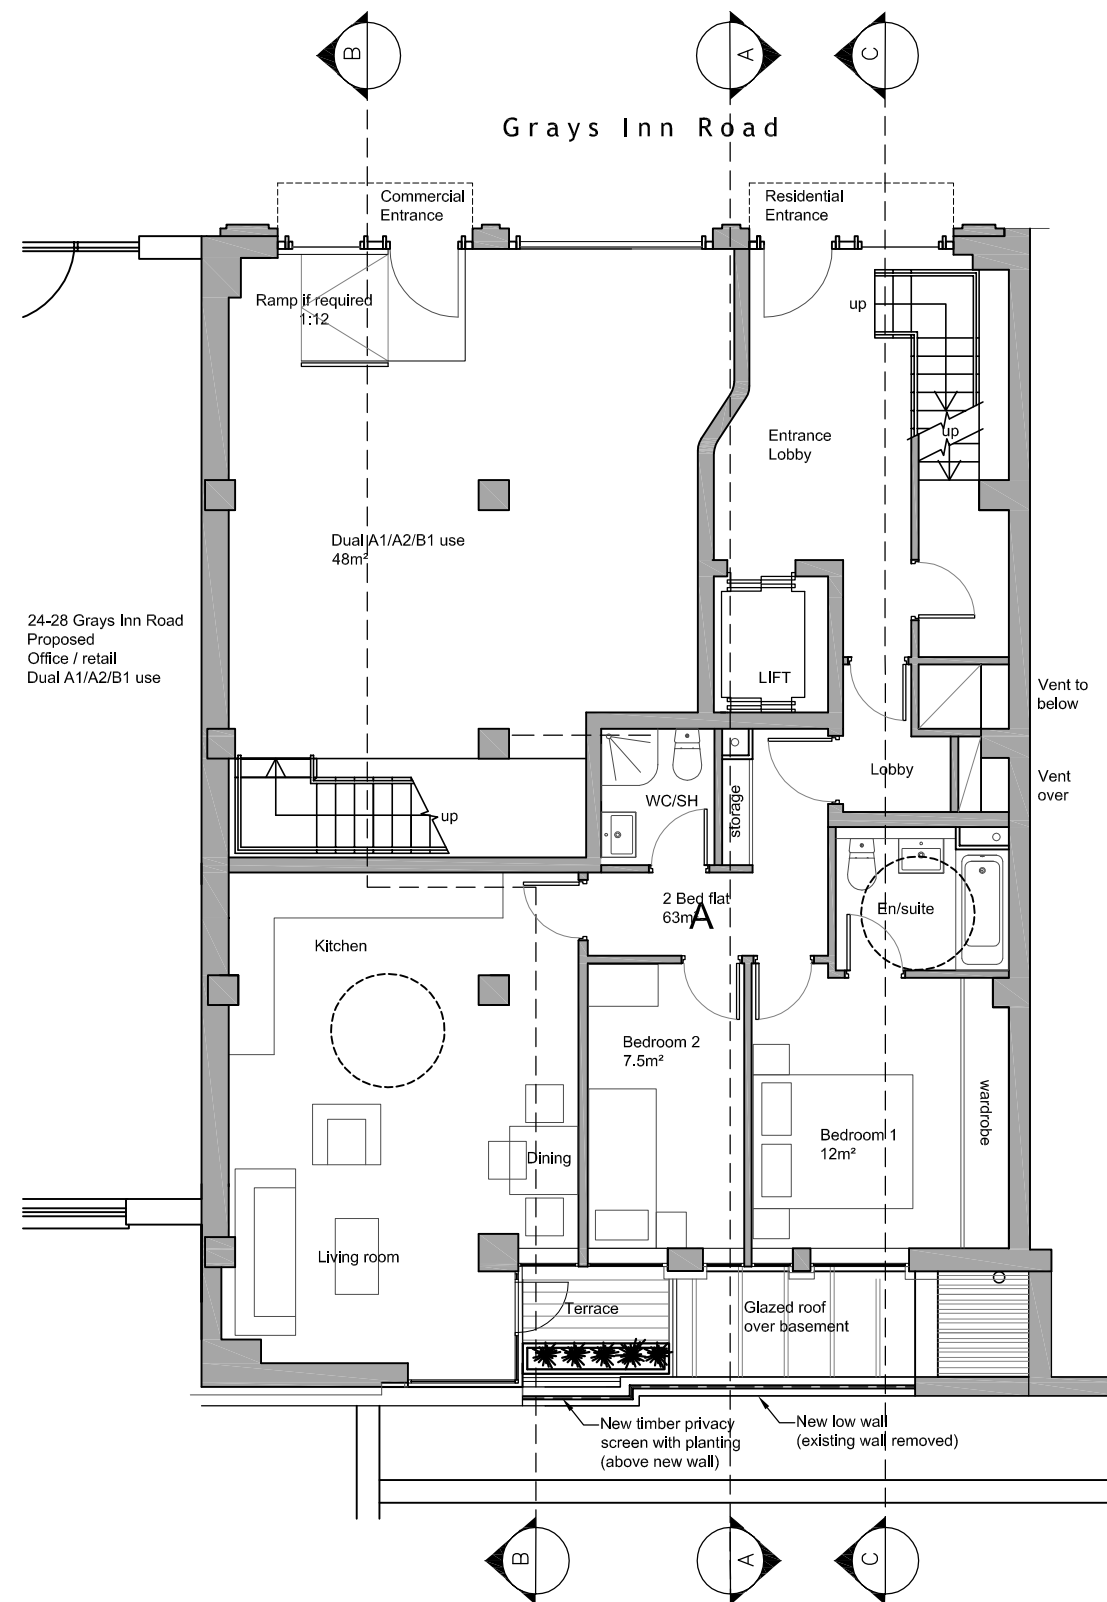


GROUND FLOOR PLAN


GIA:

Basement:
156m² / 1679ft²


Ground:
142m² / 1528ft²

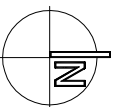

-	-	-
DATE	REVISION	NO.
THIS DRAWING IS NOT TO BE SCALED. ONLY FIGURED DIMENSIONS ARE TO BE FOLLOWED (UNLESS THE DRAWING IS PART OF A PLANNING APPLICATION). CONTRACTORS ARE TO CHECK ALL DIMENSIONS BEFORE WORK COMMENCES, AND REFER ANY APPARENT DISCREPANCY TO THE ARCHITECT.		
THIS DRAWING IS THE SOLE PROPERTY OF M.R. PARTNERSHIP LIMITED, AND MAY NOT BE COPIED OR REPRODUCED IN ANY MANNER WHATSOEVER WITHOUT THE OWNERS WRITTEN CONSENT. (c) COPYRIGHT.		
PROJECT		
30-32 GRAYS INN ROAD LONDON WC1X		
DRAWING		
PROPOSED BASEMENT & GROUND FLOOR PLANS		
DATE:	<div>M•R PARTNERSHIP</div> <div>ARCHITECTS & INTERIOR DESIGNERS</div> <div>41 FOLEY STREET TEL: (020) 7631 5405 LONDON W1W 7TS FAX: (020) 7631 5186</div>	
APR 13		
DRAWN:		
BLR		
SCALE:		
1:100@A3		
DWG FILE:	DRAWING NUMBER:	REV. NO.
	2558025	<input type="checkbox"/>

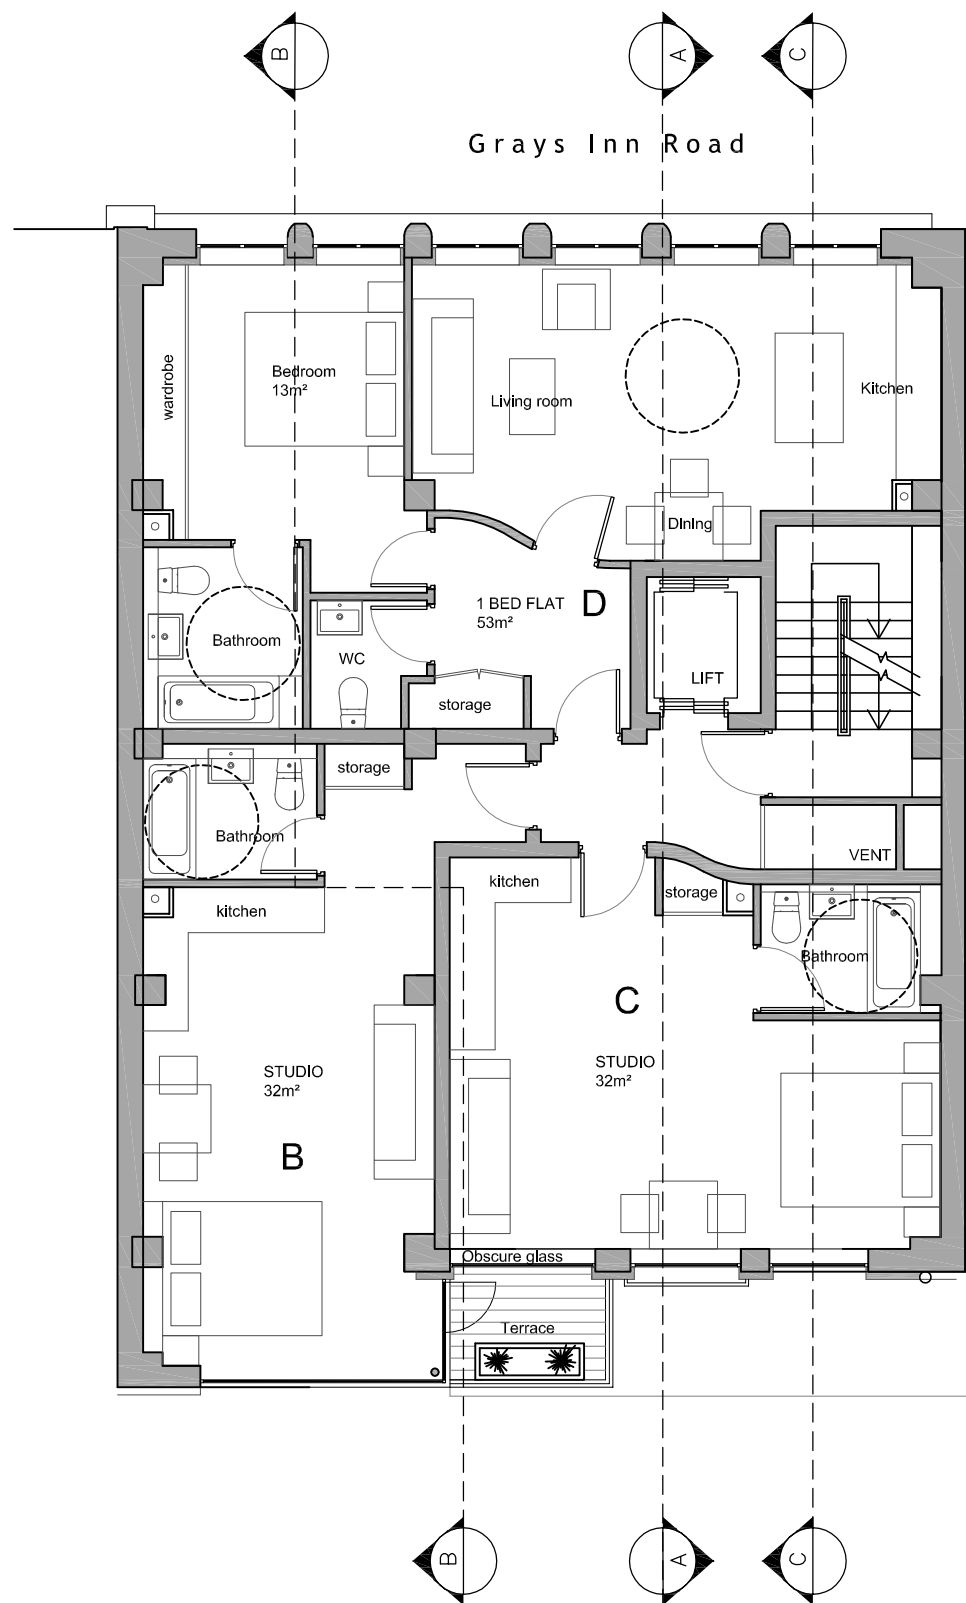

FIRST FLOOR PLAN

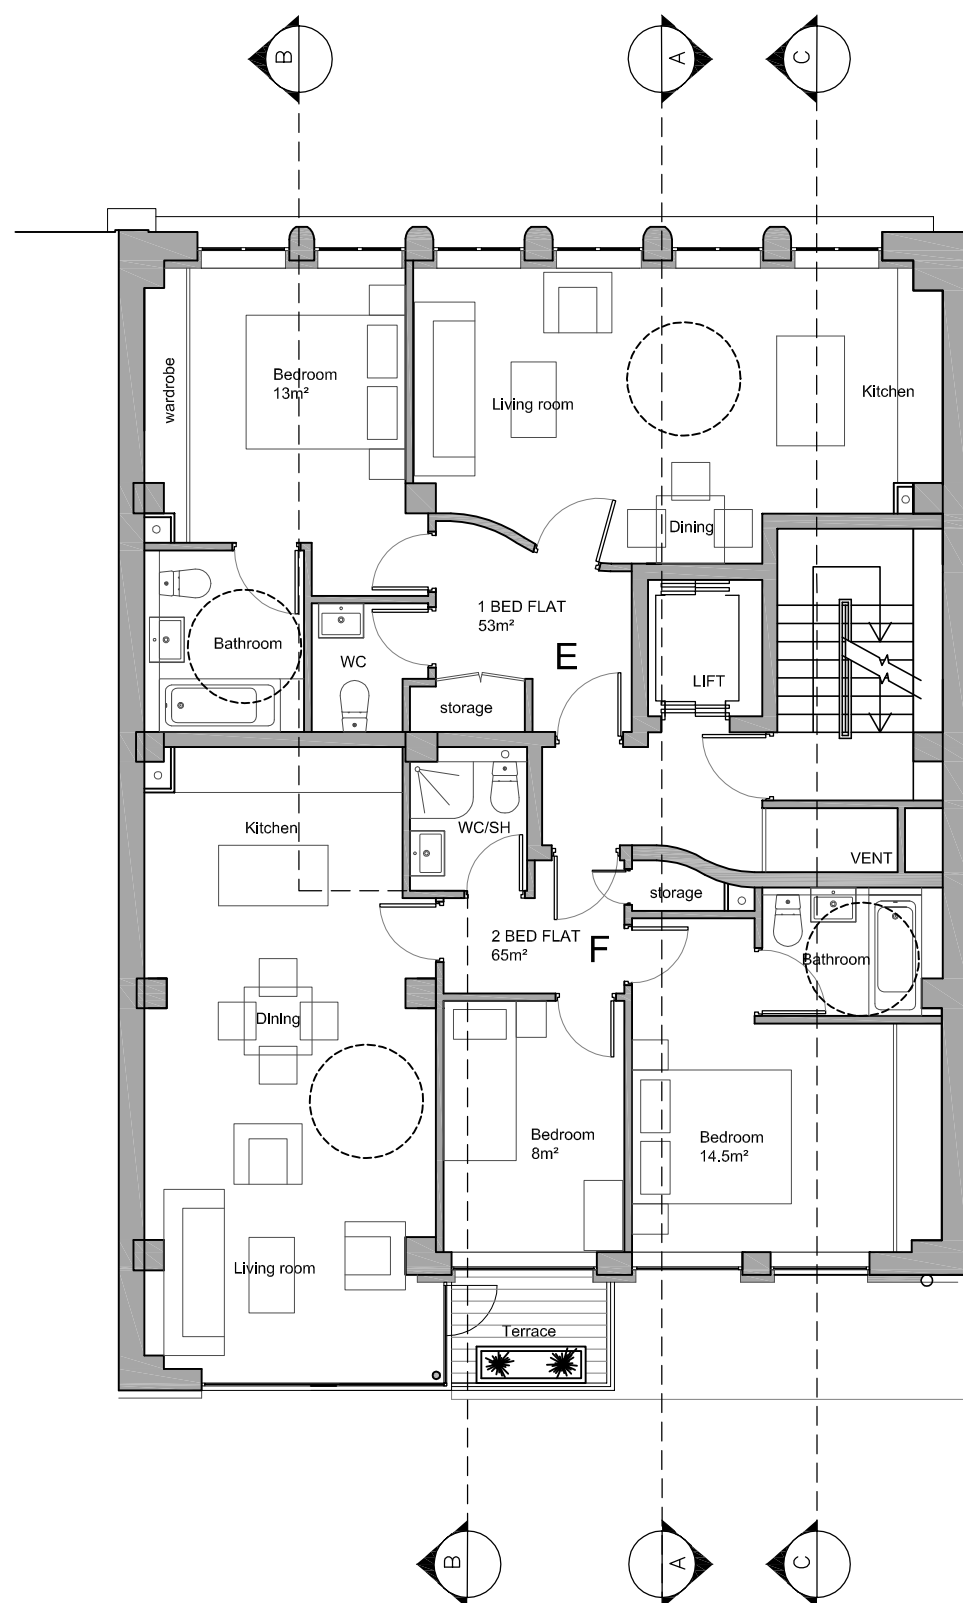


SECOND FLOOR PLAN


GIA:

First floor:
143m² / 1539ft²


Second:
143m² / 1539ft²

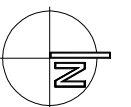

DATE	REVISION	NO.
<p>THIS DRAWING IS NOT TO BE SCALED. ONLY FIGURED DIMENSIONS ARE TO BE FOLLOWED (UNLESS THE DRAWING IS PART OF A PLANNING APPLICATION). CONTRACTORS ARE TO CHECK ALL DIMENSIONS BEFORE WORK COMMENCES, AND REFER ANY APPARENT DISCREPANCY TO THE ARCHITECT.</p> <p>THIS DRAWING IS THE SOLE PROPERTY OF M.R. PARTNERSHIP LIMITED, AND MAY NOT BE COPIED OR REPRODUCED IN ANY MANNER WHATSOEVER WITHOUT THE OWNERS WRITTEN CONSENT. (c) COPYRIGHT.</p>		
<p>PROJECT 30-32 GRAYS INN ROAD LONDON WC1X</p>		
<p>DRAWING PROPOSED FIRST & SECOND FLOOR PLANS</p>		
DATE: APR 13	<p>M.R. PARTNERSHIP ARCHITECTS & INTERIOR DESIGNERS</p> <p>41 FOLEY STREET TEL: (020) 7631 5405 LONDON W1W 7TS FAX: (020) 7631 5186</p>	
DRAWN: BLR		
SCALE: 1:100 @ A3		
DWG FILE:		
DRAWING NUMBER:	2558 026	REV. NO. <input type="checkbox"/>

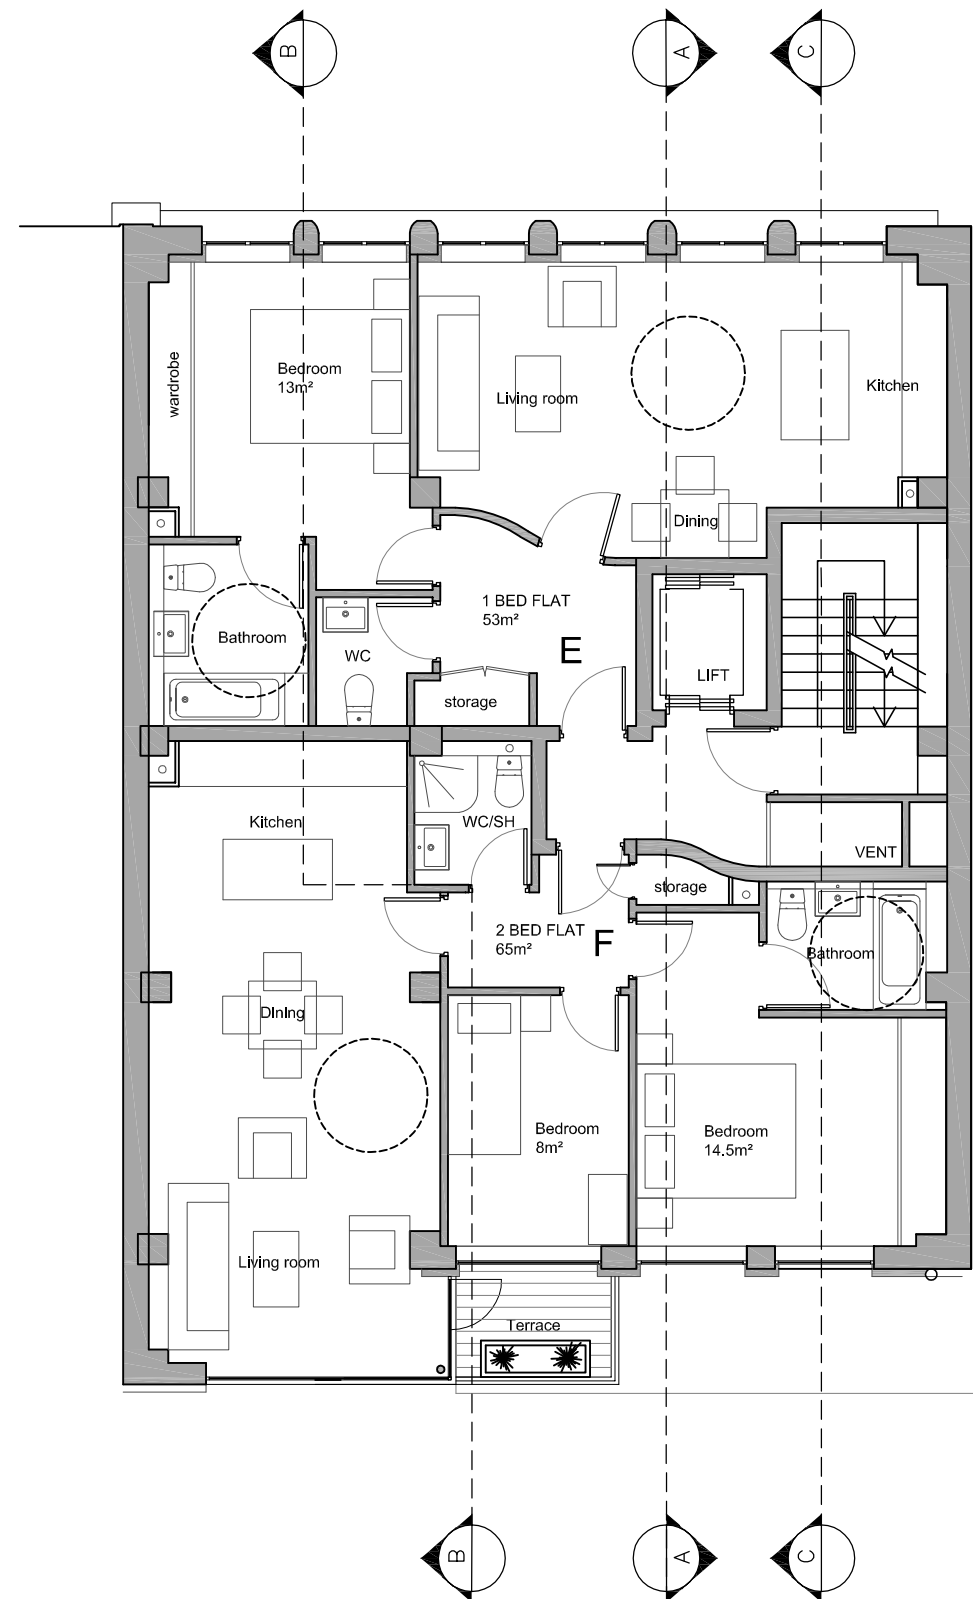

THIRD FLOOR PLAN

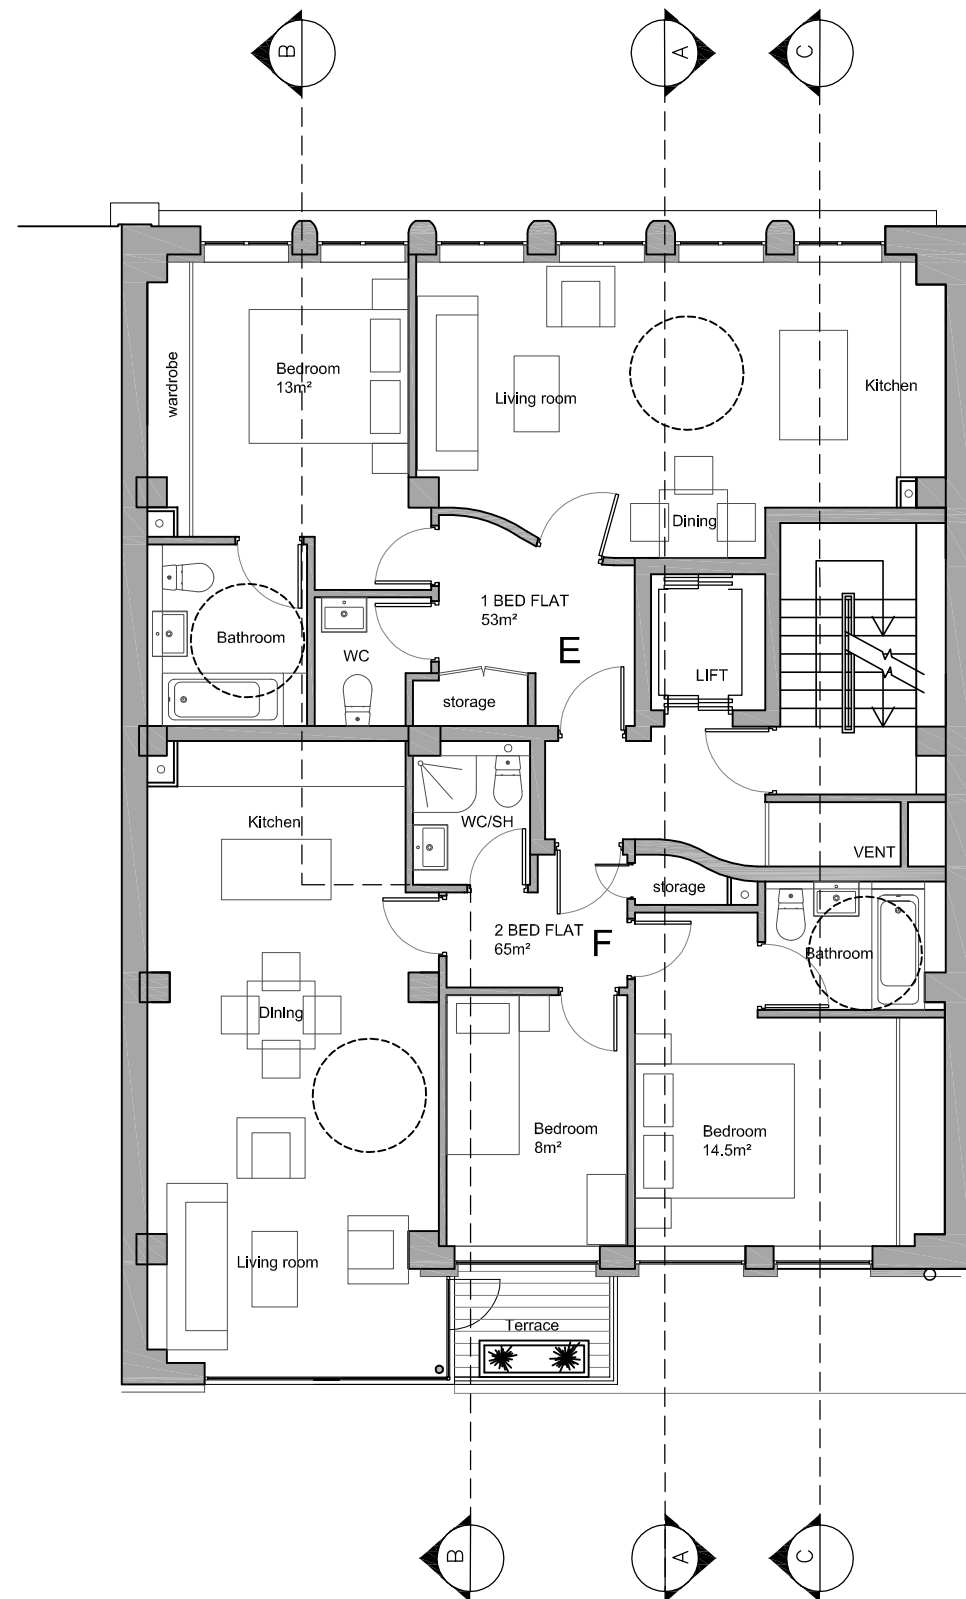


FOURTH FLOOR PLAN


GIA:

Third:
143m² / 1539ft²


Fourth:
143m² / 1539ft²

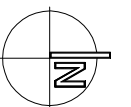

DATE	REVISION	NO.
<p>THIS DRAWING IS NOT TO BE SCALED. ONLY FIGURED DIMENSIONS ARE TO BE FOLLOWED (UNLESS THE DRAWING IS PART OF A PLANNING APPLICATION). CONTRACTORS ARE TO CHECK ALL DIMENSIONS BEFORE WORK COMMENCES, AND REFER ANY APPARENT DISCREPANCY TO THE ARCHITECT.</p> <p>THIS DRAWING IS THE SOLE PROPERTY OF M.R. PARTNERSHIP LIMITED, AND MAY NOT BE COPIED OR REPRODUCED IN ANY MANNER WHATSOEVER WITHOUT THE OWNERS WRITTEN CONSENT. (c) COPYRIGHT.</p>		
<p>PROJECT 30-32 GRAYS INN ROAD LONDON WC1X</p>		
<p>DRAWING PROPOSED THIRD & FOURTH FLOOR PLANS</p>		
DATE: APR 13	<p>M.R. PARTNERSHIP ARCHITECTS & INTERIOR DESIGNERS</p> <p>41 FOLEY STREET TEL: (020) 7631 5405 LONDON W1W 7TS FAX: (020) 7631 5186</p>	
DRAWN: BLR		
SCALE: 1:100@A3		
DWG FILE:		
DRAWING NUMBER:	2558 027	REV. NO. <input type="checkbox"/>

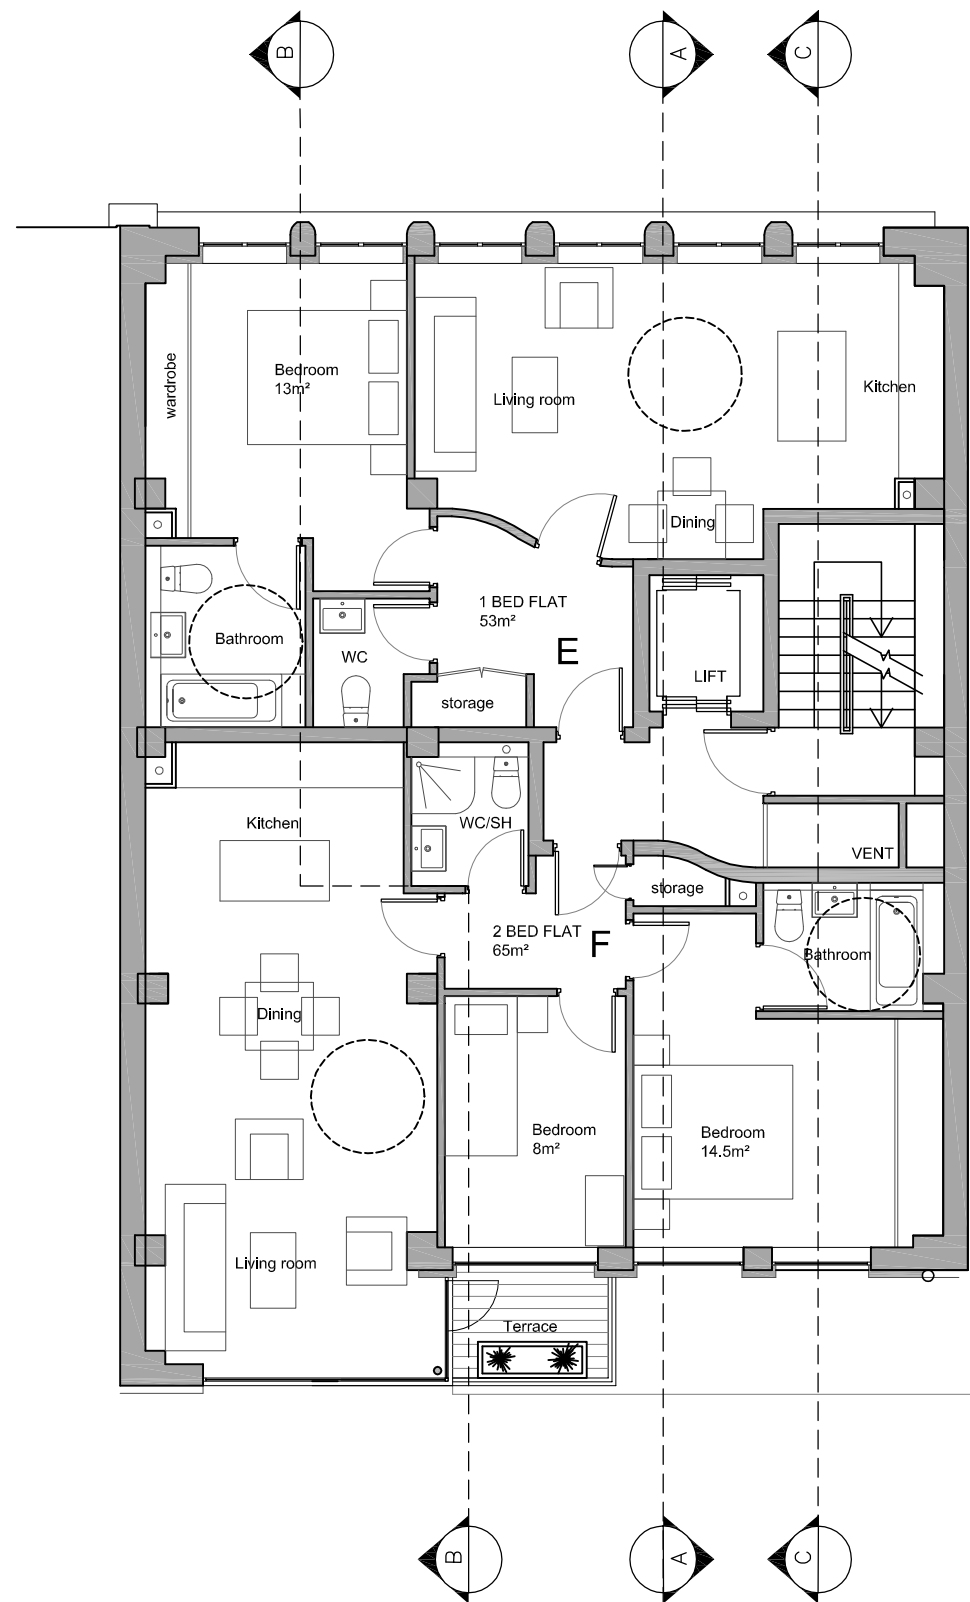

FIFTH FLOOR PLAN

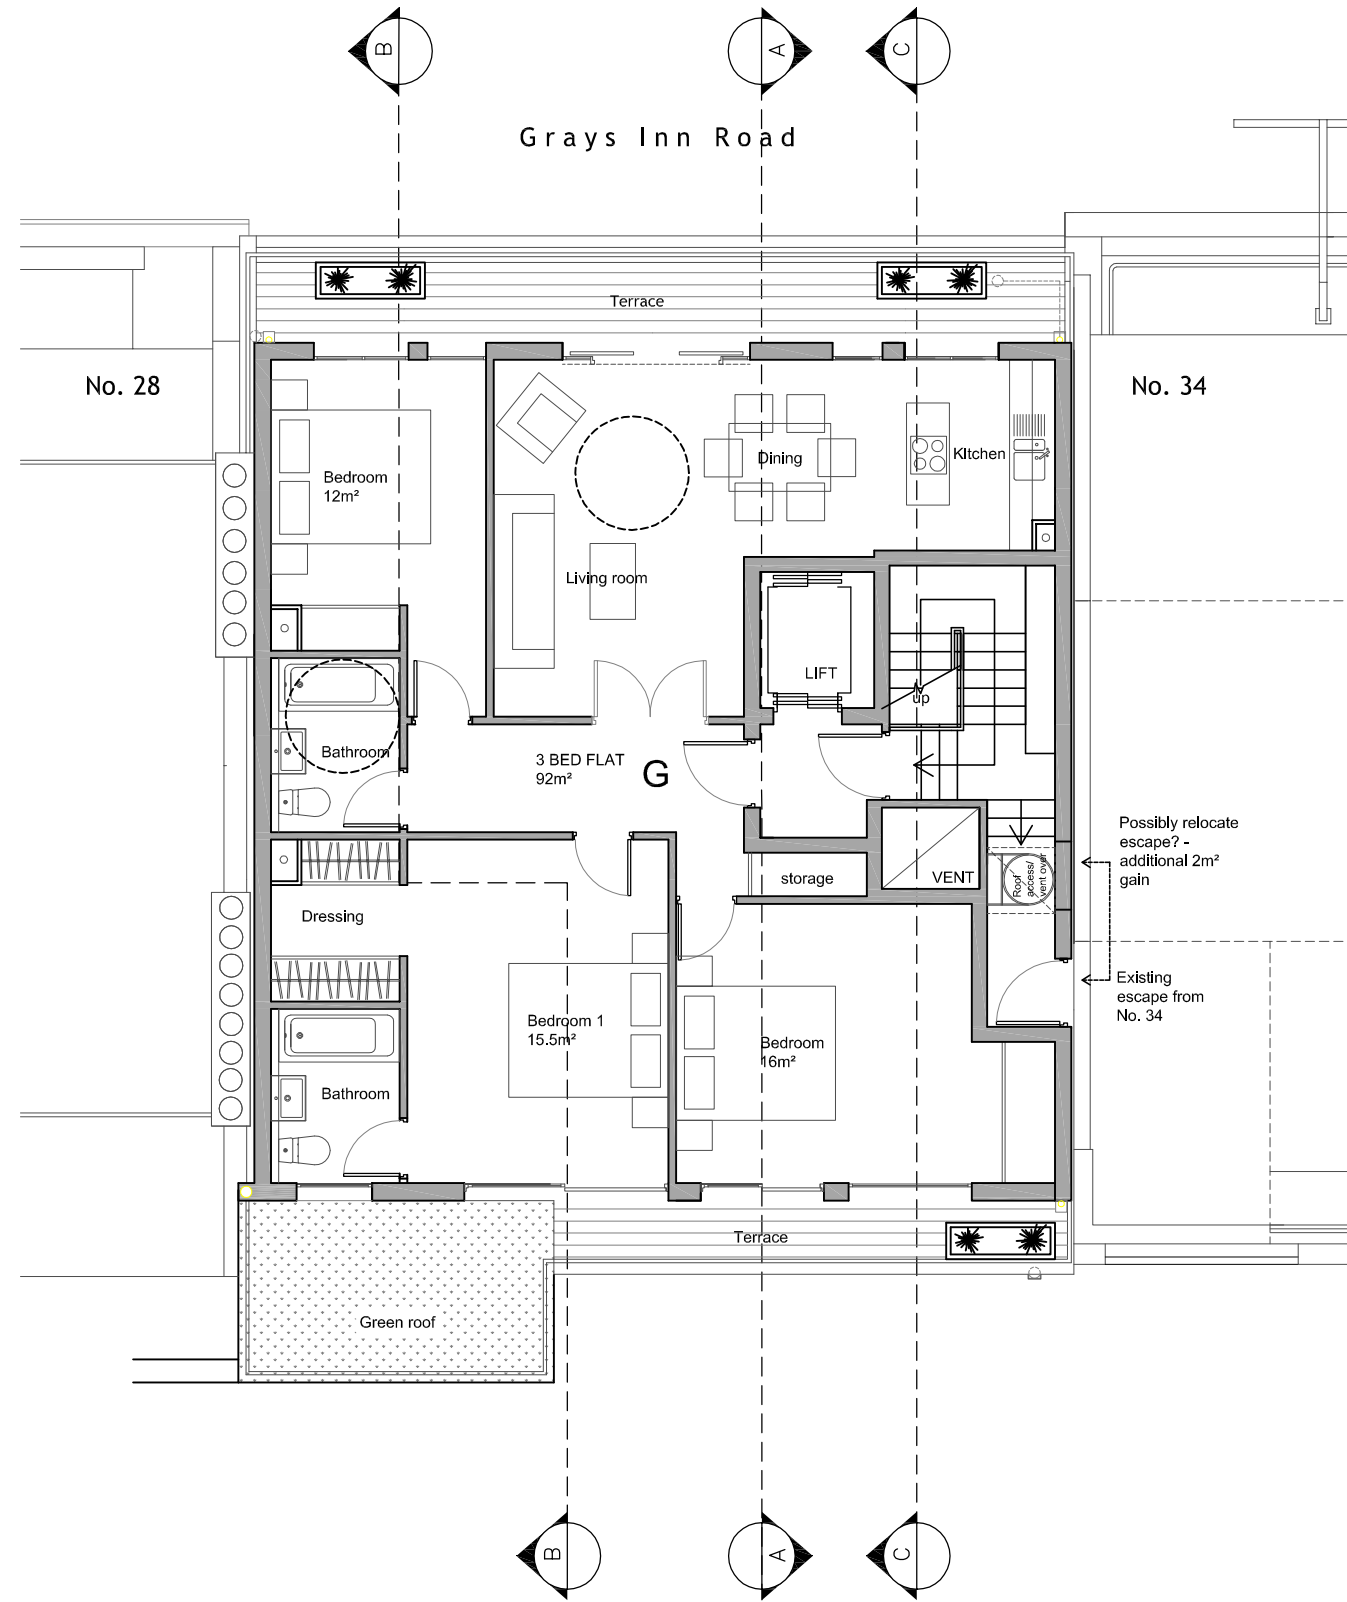


SIXTH FLOOR PLAN

GIA:

Fifth:
143m² / 1539ft²

Sixth floor:
114m² / 1237ft²

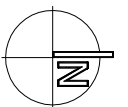

DATE	REVISION	NO.
APR 13		
BLR		
SCALE:	1:100 @ A3	
DWG FILE:	DRAWING NUMBER: 2558 028	
		REV. NO. <input type="checkbox"/>

THIS DRAWING IS NOT TO BE SCALED. ONLY FIGURED DIMENSIONS ARE TO BE FOLLOWED (UNLESS THE DRAWING IS PART OF A PLANNING APPLICATION). CONTRACTORS ARE TO CHECK ALL DIMENSIONS BEFORE WORK COMMENCES, AND REFER ANY APPARENT DISCREPANCY TO THE ARCHITECT.


THIS DRAWING IS THE SOLE PROPERTY OF M.R. PARTNERSHIP LIMITED, AND MAY NOT BE COPIED OR REPRODUCED IN ANY MANNER WHATSOEVER WITHOUT THE OWNERS WRITTEN CONSENT. (c) COPYRIGHT.

PROJECT
30-32 GRAYS INN ROAD
LONDON WC1X

DRAWING
PROPOSED SIXTH
FIFTH & SIXTH
FLOOR PLANS

M.R. PARTNERSHIP
ARCHITECTS & INTERIOR DESIGNERS

41 FOLEY STREET TEL: (020) 7631 5405
LONDON W1W 7TS FAX: (020) 7631 5186

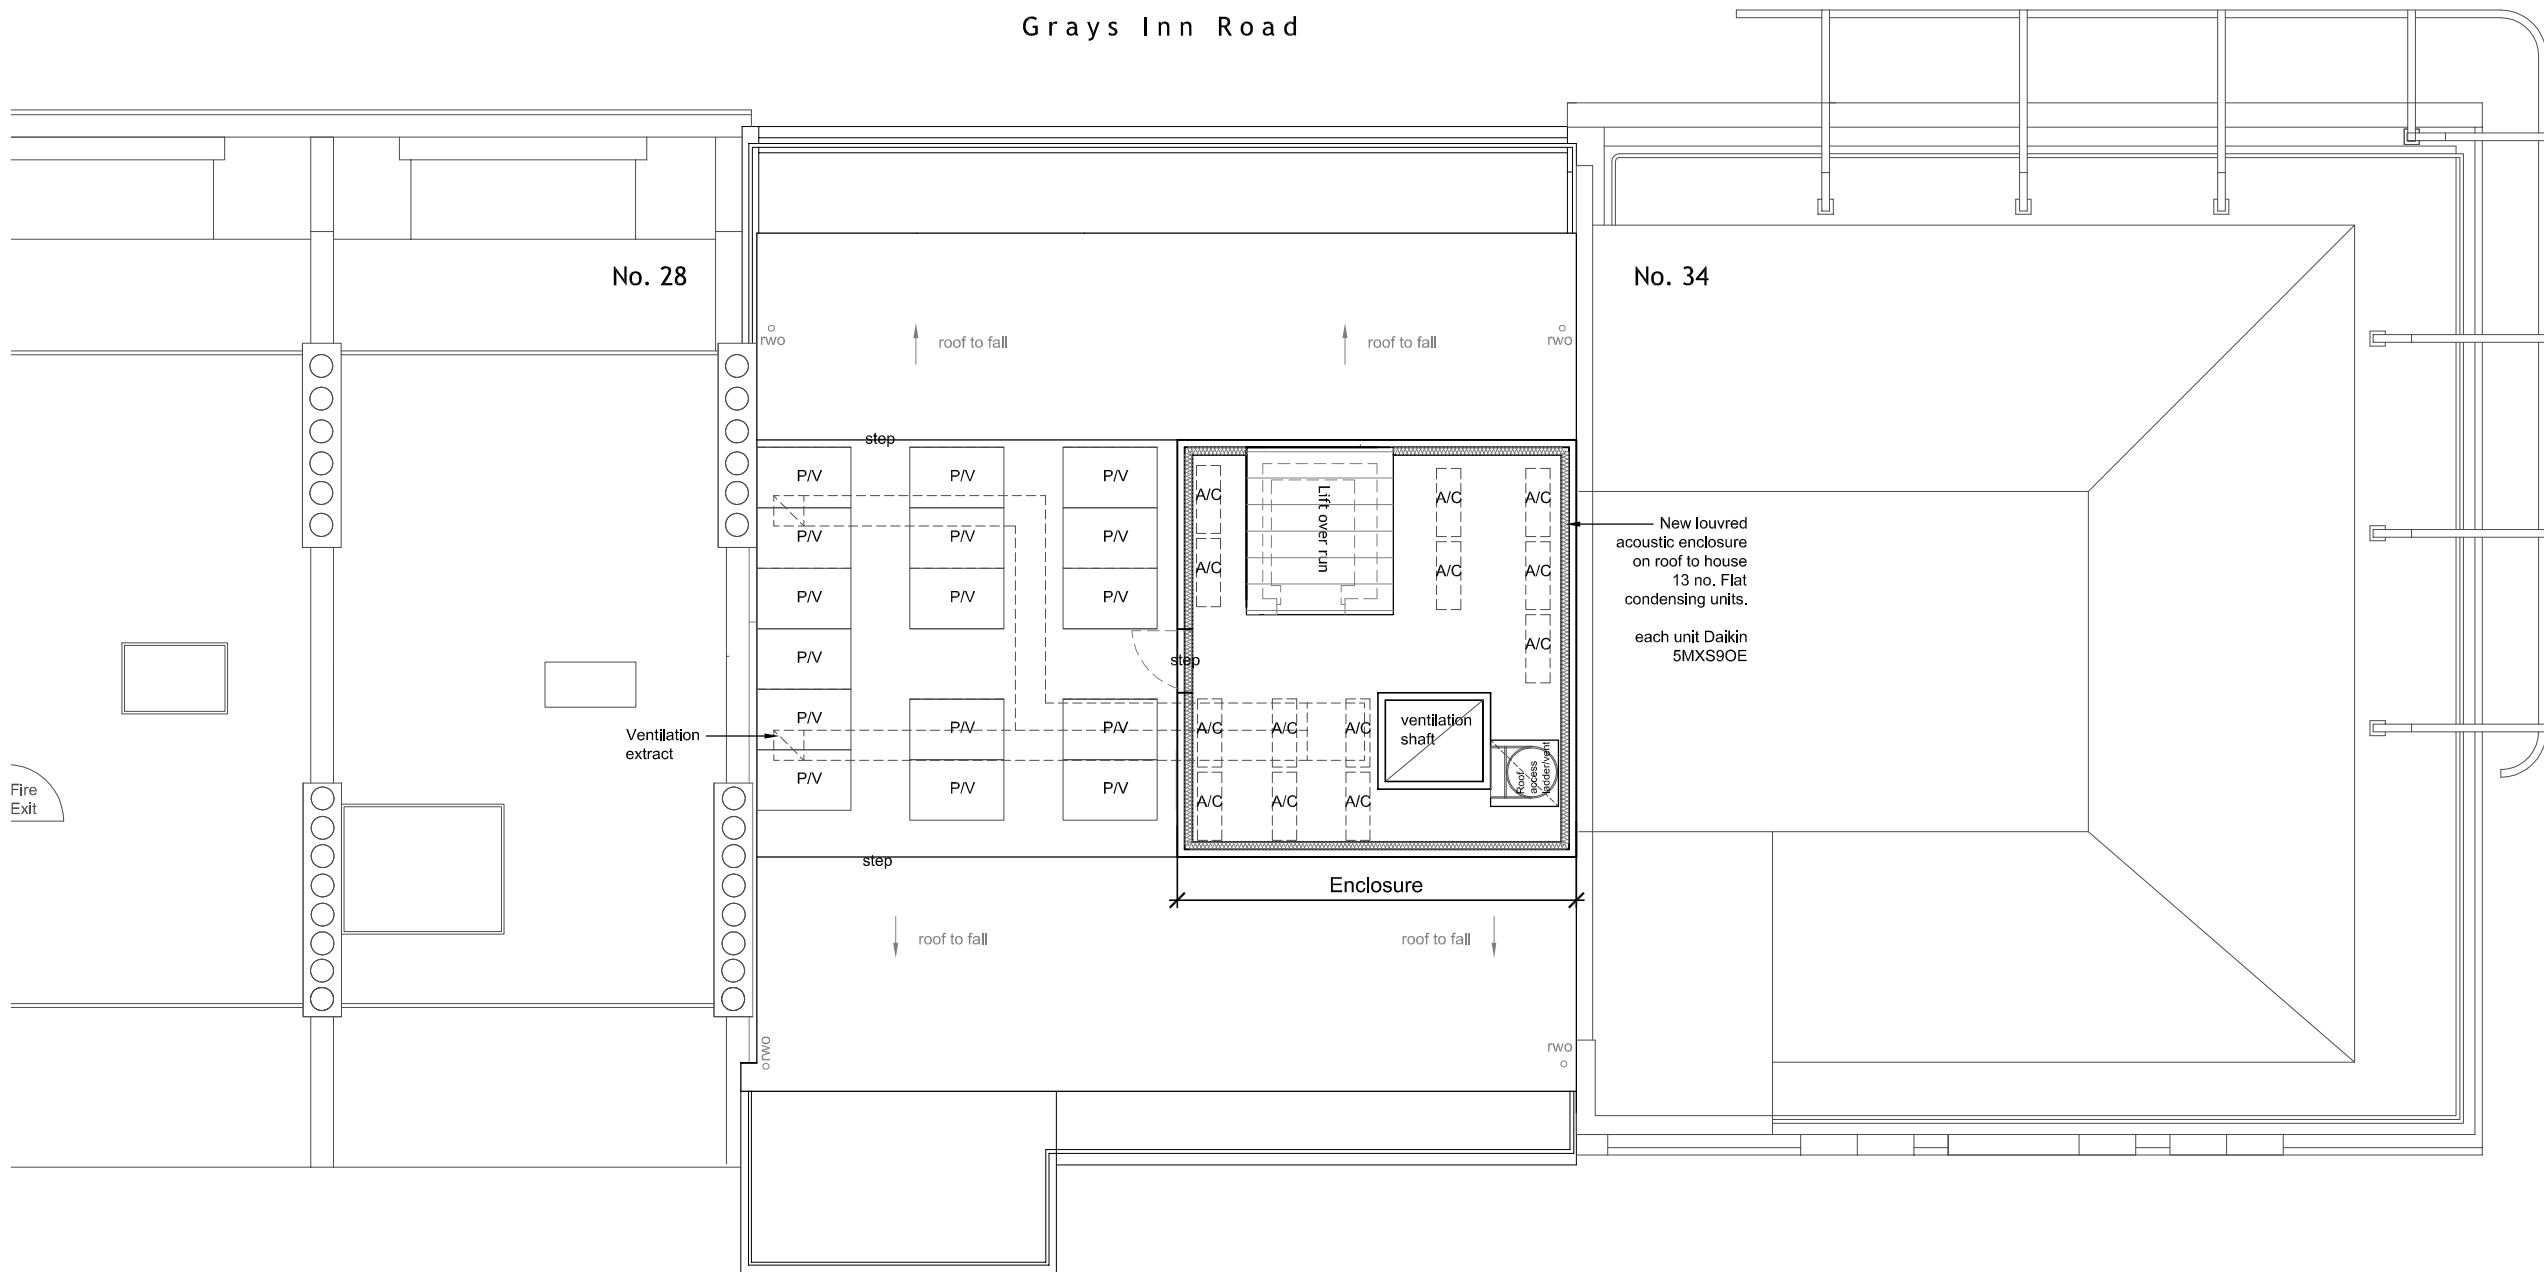

SIXTH FLOOR PLAN

DATE	REVISION	NO.
<p>THIS DRAWING IS NOT TO BE SCALED. ONLY FIGURED DIMENSIONS ARE TO BE FOLLOWED (UNLESS THE DRAWING IS PART OF A PLANNING APPLICATION). CONTRACTORS ARE TO CHECK ALL DIMENSIONS BEFORE WORK COMMENCES, AND REFER ANY APPARENT DISCREPANCY TO THE ARCHITECT.</p> <p>THIS DRAWING IS THE SOLE PROPERTY OF M.R PARTNERSHIP LIMITED, AND MAY NOT BE COPIED OR REPRODUCED IN ANY MANNER WHATSOEVER WITHOUT THE OWNERS WRITTEN CONSENT. (c) COPYRIGHT.</p>		
<p>PROJECT 30-32 GRAYS INN ROAD LONDON WC1X</p>		
<p>DRAWING PROPOSED ROOF PLAN</p>		
DATE: APR 13	<p>M.R PARTNERSHIP ARCHITECTS & INTERIOR DESIGNERS</p> <p>41 FOLEY STREET TEL: (020) 7631 5405 LONDON W1W 7TS FAX: (020) 7631 5186</p>	
DRAWN: BLR		
SCALE: 1:100 @ A3		
DWG FILE:	DRAWING NUMBER: 2558029	REV. NO. <input type="checkbox"/>