
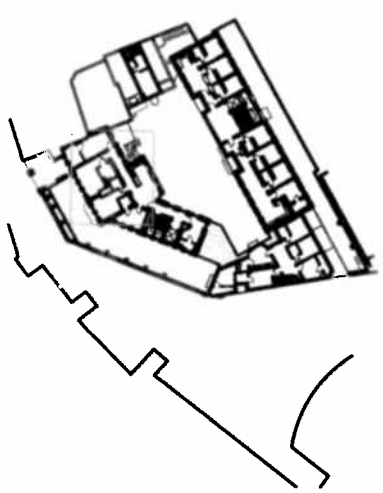
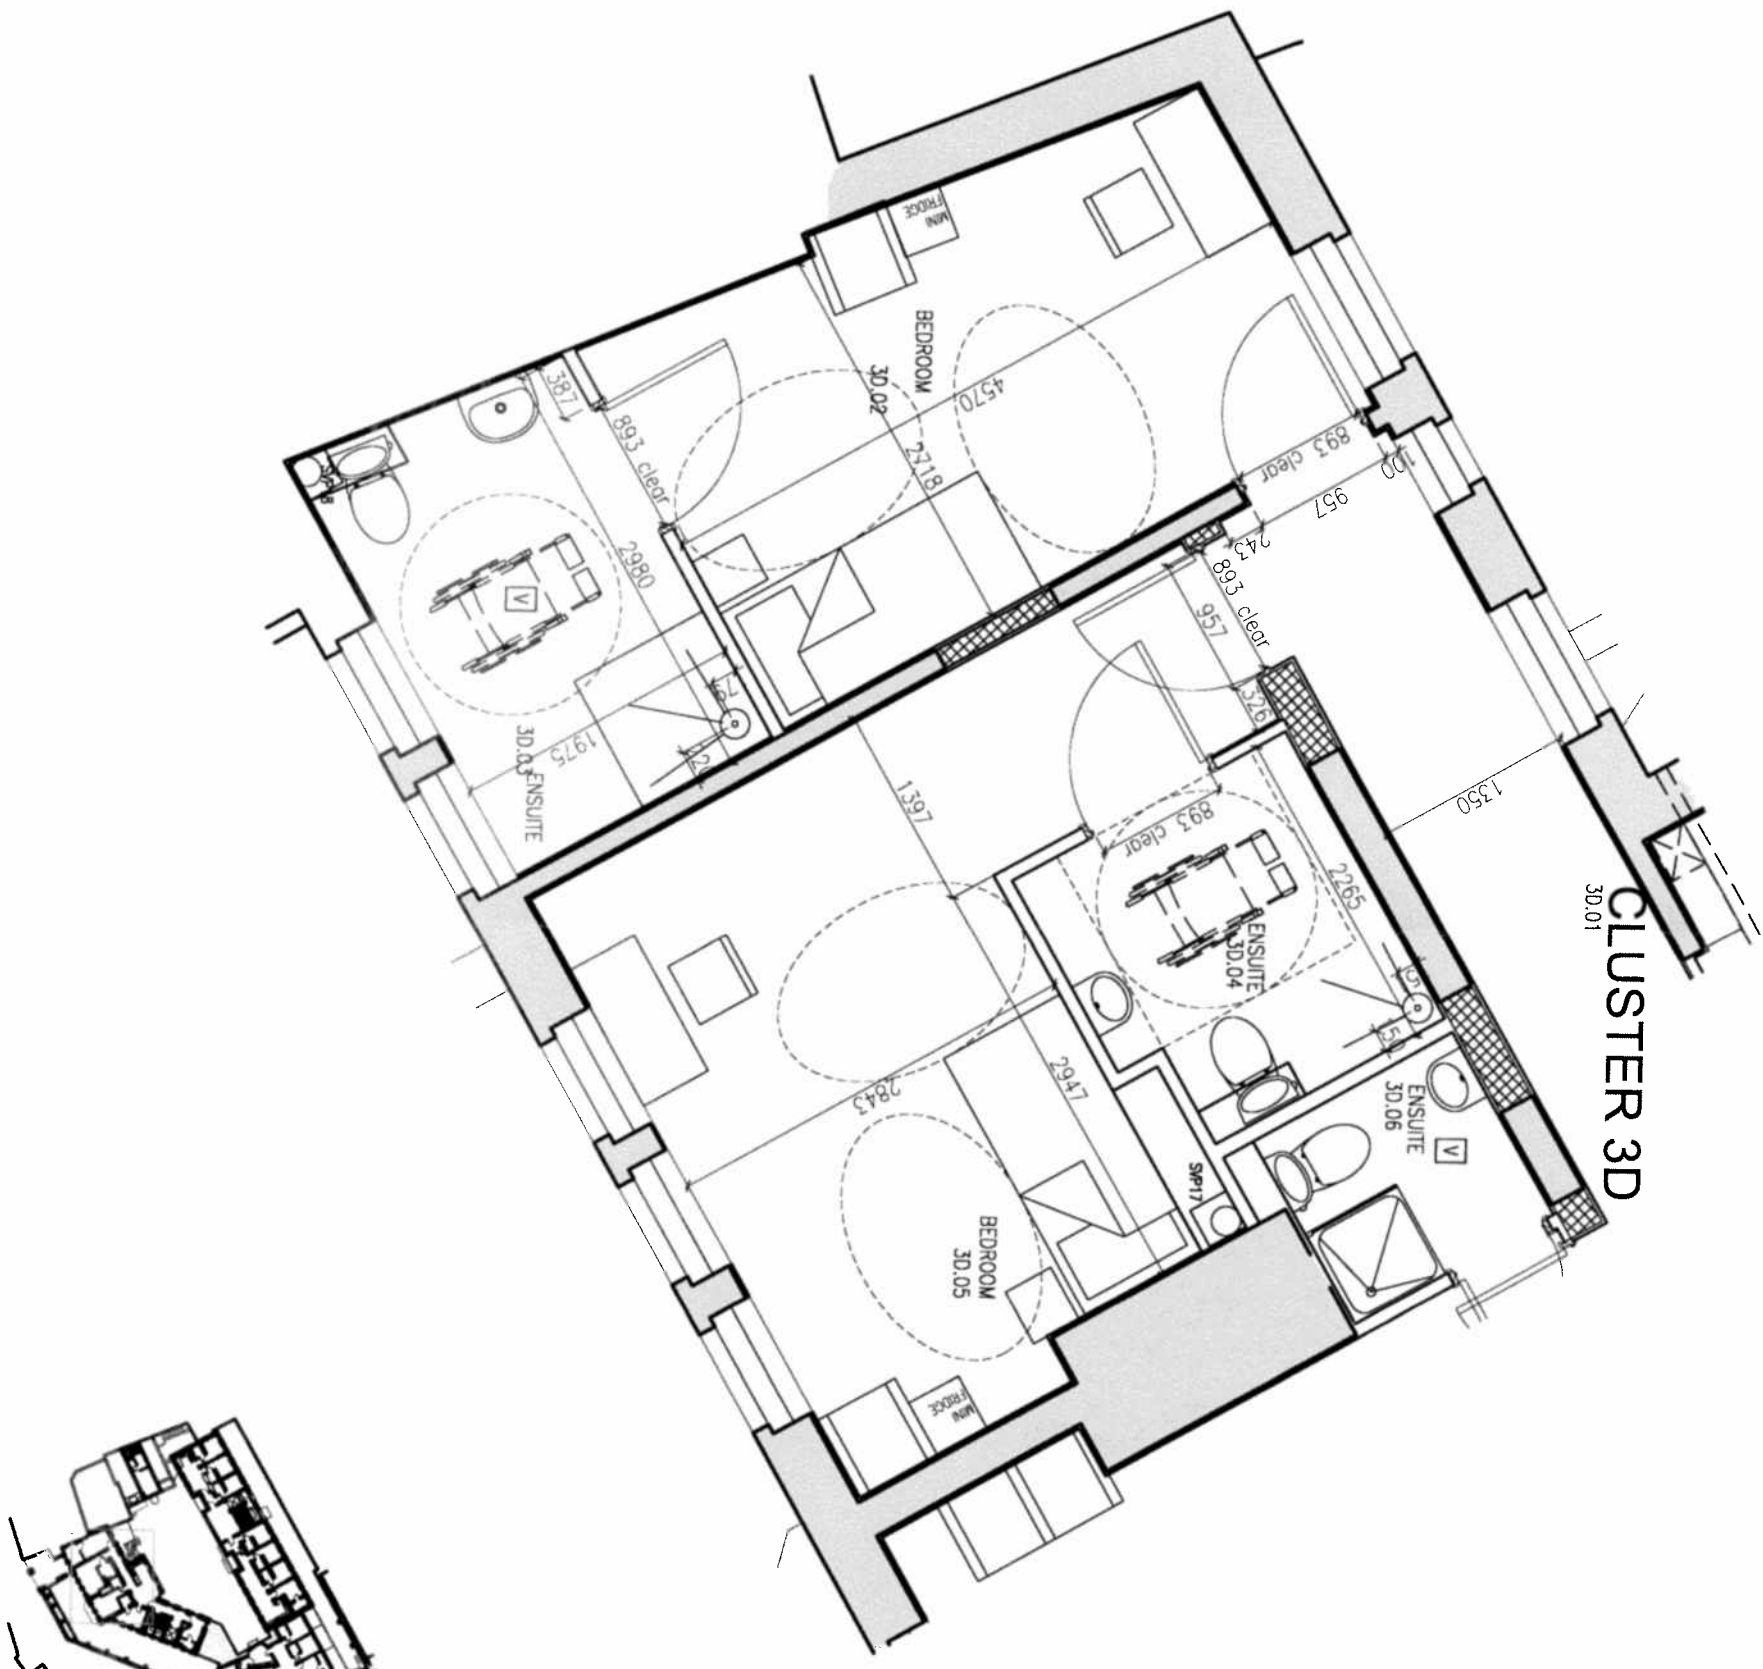


The information on this drawing is for information only. It is not to be used for construction without the approval of the architect.

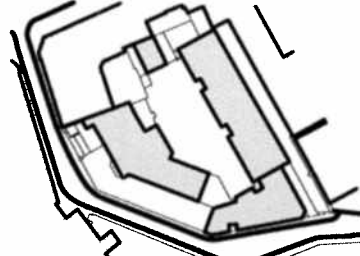

WILLMOTT DIXON	
HOUSING	
REVIEWED	
PRELIMINARY	STATUS
FOR COMMENT	A
FOR CONSTRUCTION	B
SHARED	C
DATE	

201 11/26/13 09:23:03 FOR PLANNING
 REV DATE DESCRIPTION
 PETER BARBER ARCHITECTS
 173 Kings Cross Road London WC1X 8AZ
 t: 020 7311 4000
 e: peter.barber@architects.com

CLIENT
 WILLMOTT DIXON
 HOSTEL
 MOUNT PLEASANT HOSTEL
 52-54 MOUNT PLEASANT, LONDON

FLOOR PLAN
 FIRST FLOOR
 WHEELCHAIR BEDROOMS

SCALE 1:50
 DATE 09/11/13
 SHEET NO. 001

