



No. 64

No. 62


BASEMENT FLOOR PLAN

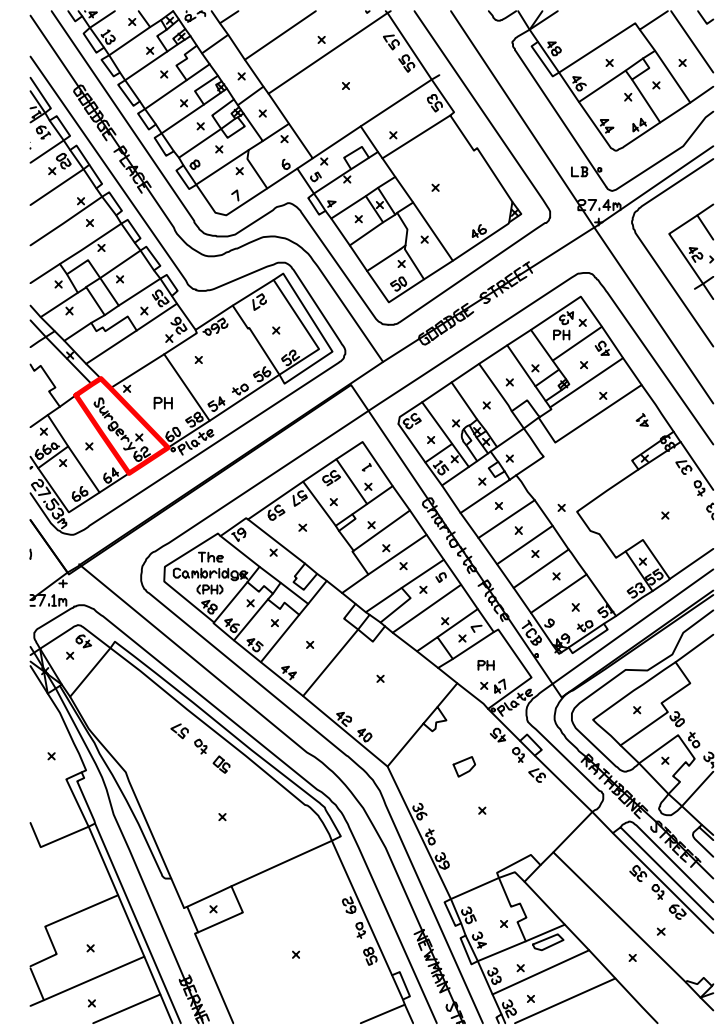

<b>Notes:</b>		
ALL SCALES/DIMENSIONS FOR PLANNING PURPOSES ONLY & ARE TO BE CONFIRMED ON SITE.		
LOCATION PLAN @ 1:1250 SCALE & NORTH UP^.		
rev A	Amended	18-12-2012
DRAWING TITLE		
<b>Basement Floor Plan as Proposed</b>		
ADDRESS		
<b>62 GooDge Street London W1</b>		
PROJECT NAME		DATE
<b>New Duct</b>		<b>Feb. 2012</b>
		SCALE
		1:100 @ A3 1:50 @ A1
CLIENT		DRAWING NO.
<b>Shaftesbury Charlotte Street Ltd</b>		<b>20473-P01 revA</b>
 1 SANDWICH STREET LONDON WC1H 9PF Tel: (020) 7391 7100 Fax: (020) 7391 7121		

NEW DUCT TO BE SQUARE SECTION IN GALVANISED STEEL FIXED CAREFULLY INTO BRICKWORK ON ANTI-VIBRATION MOUNTS



NEW DUCT ROUTE EXTENSION TO AVOID ADJACENT WINDOW AS SHOWN

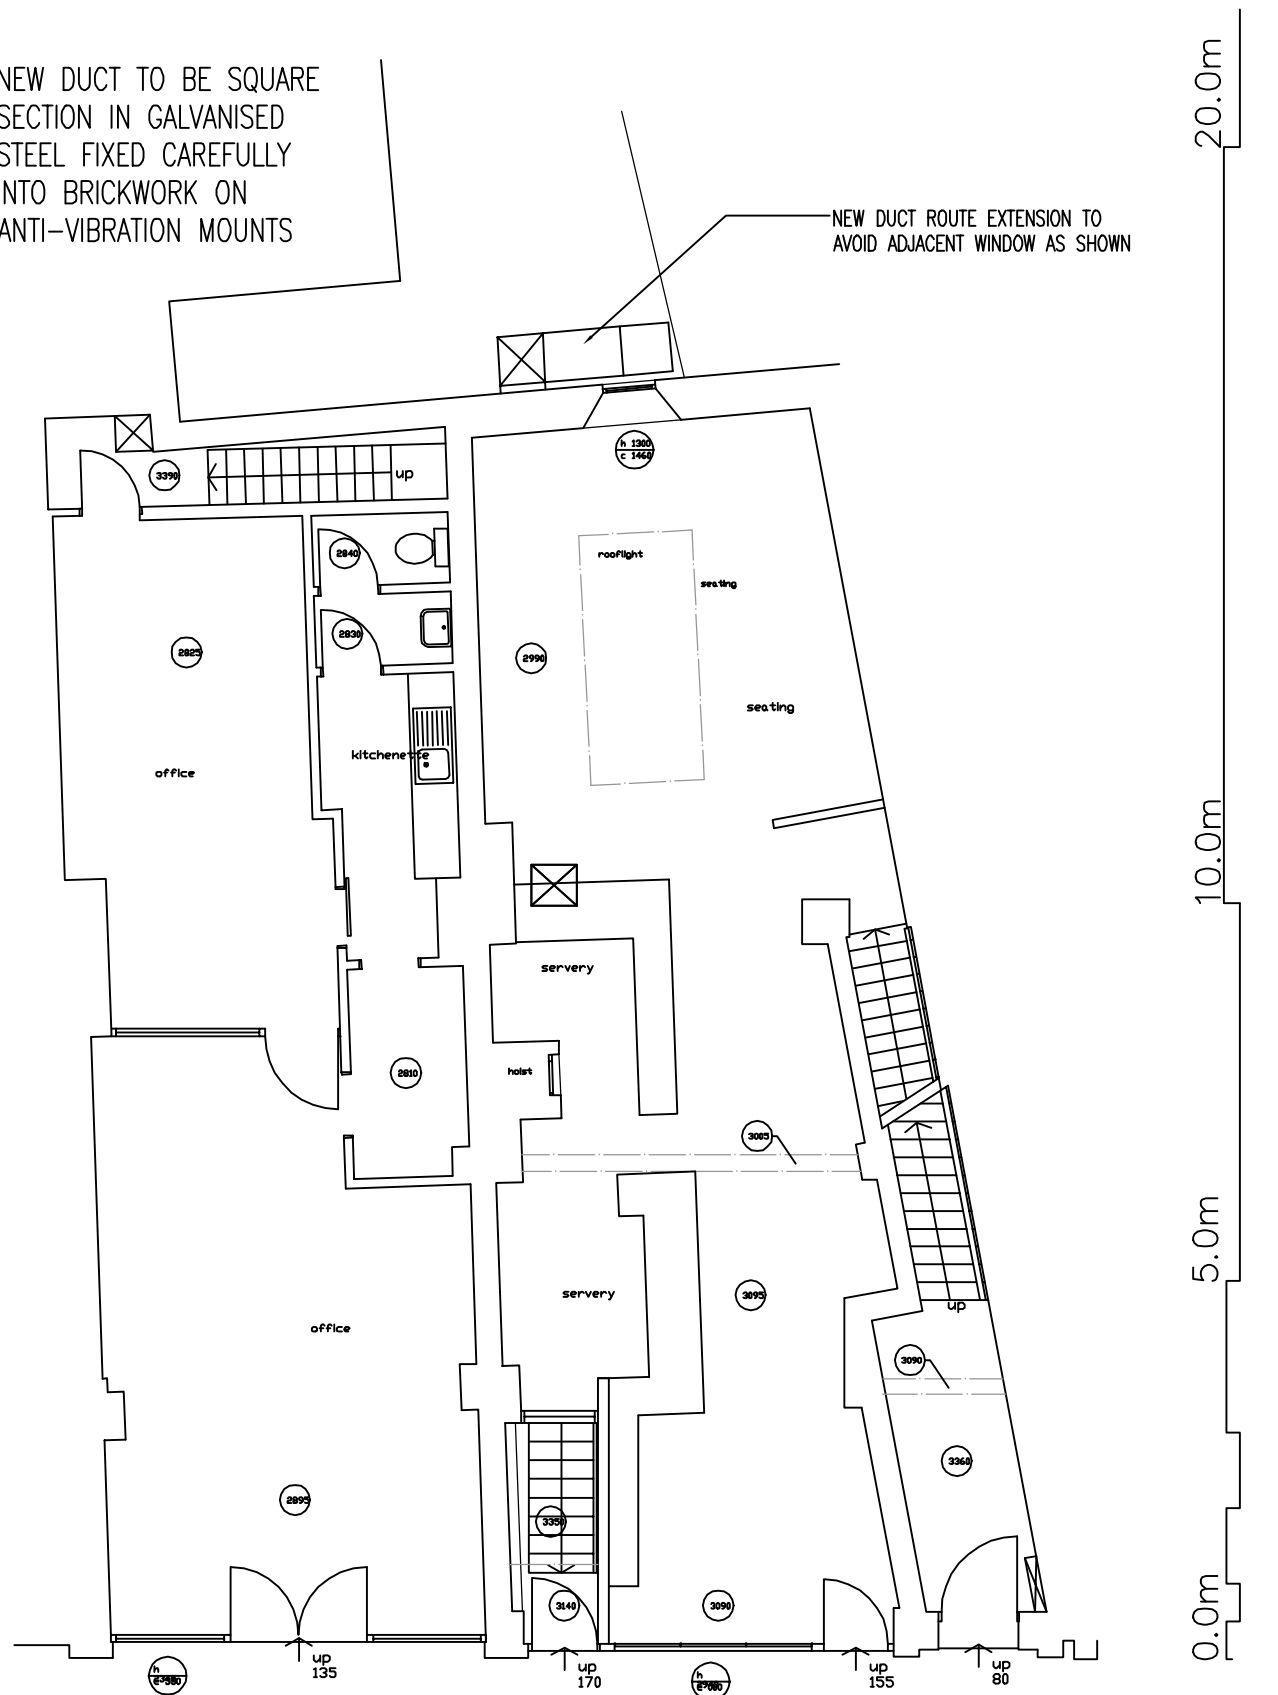


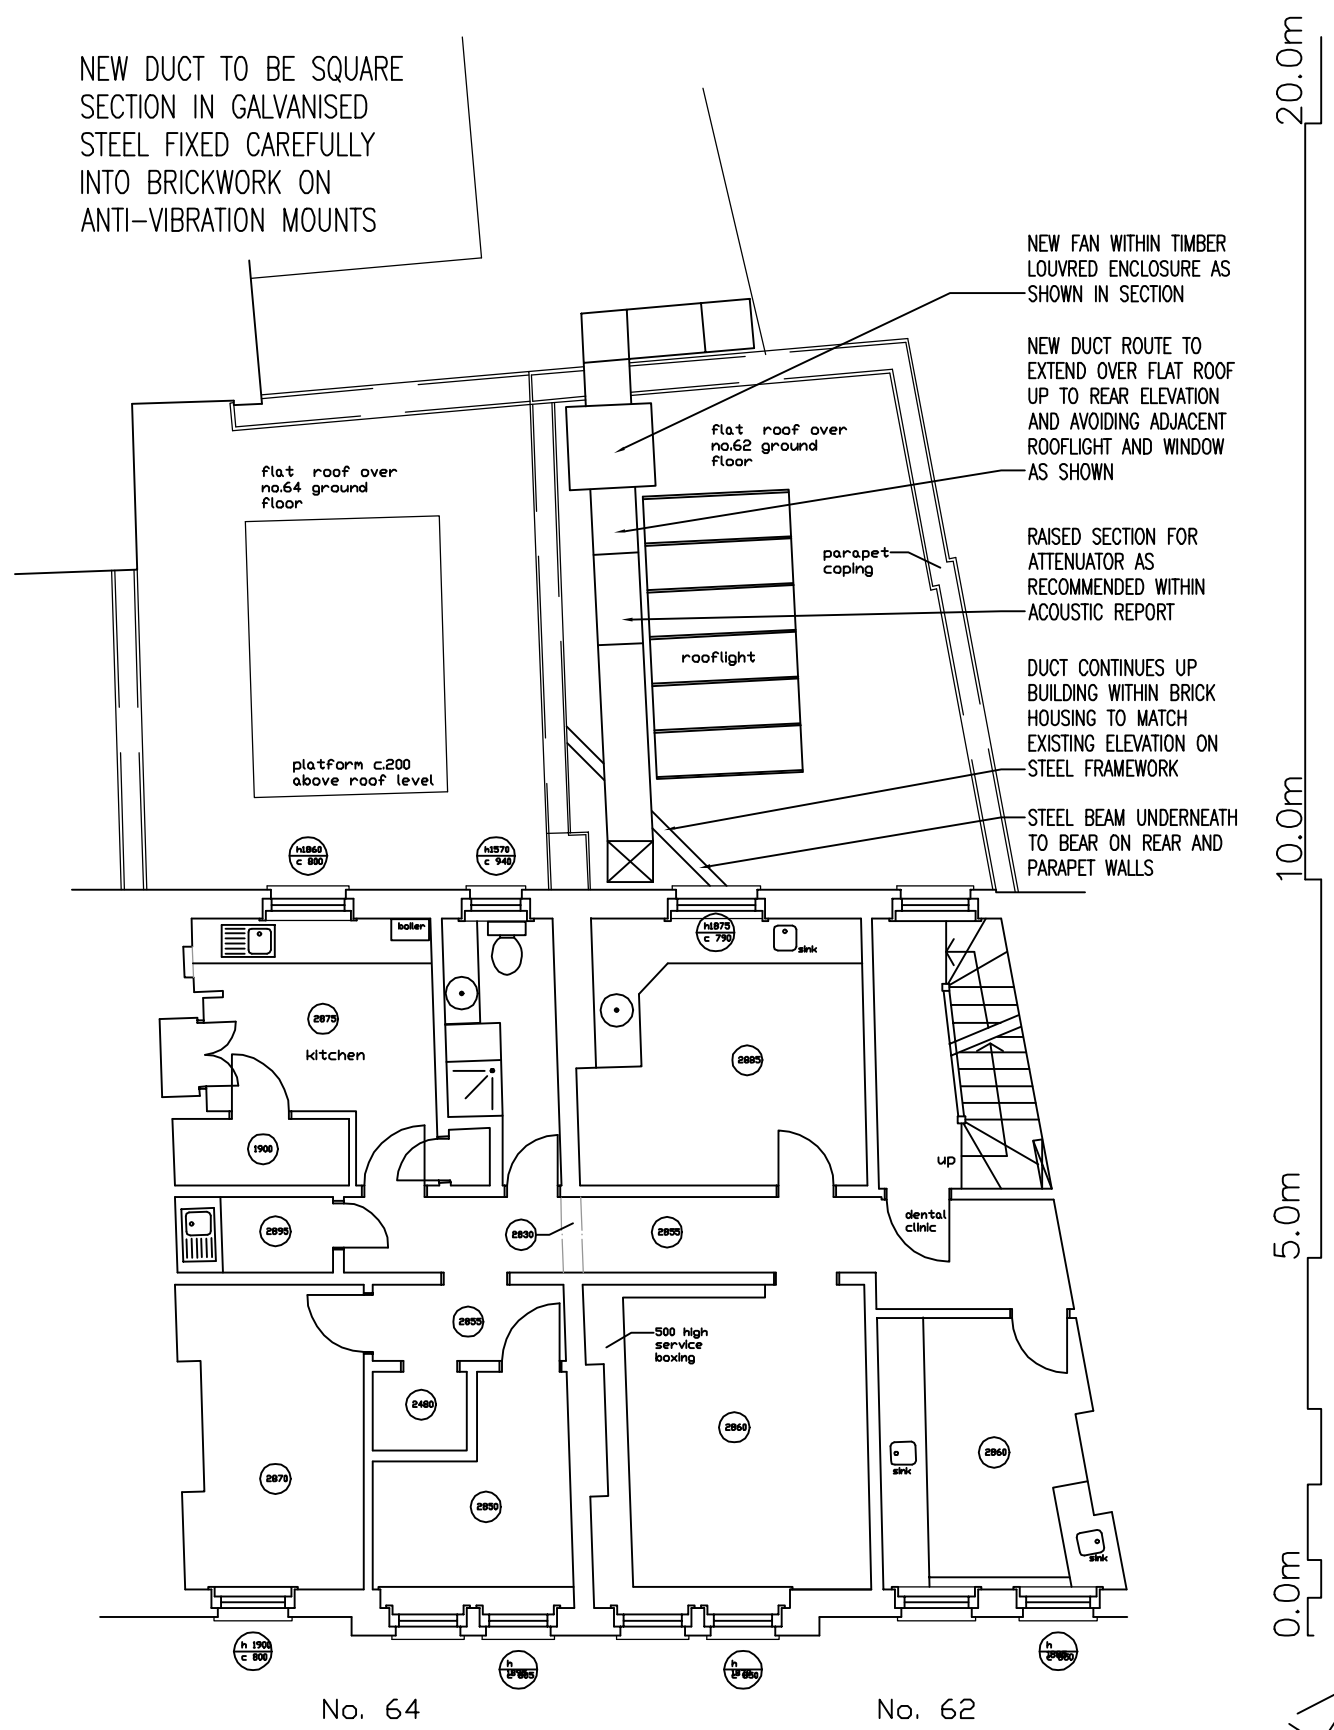
No. 64

No. 62


GROUND FLOOR PLAN

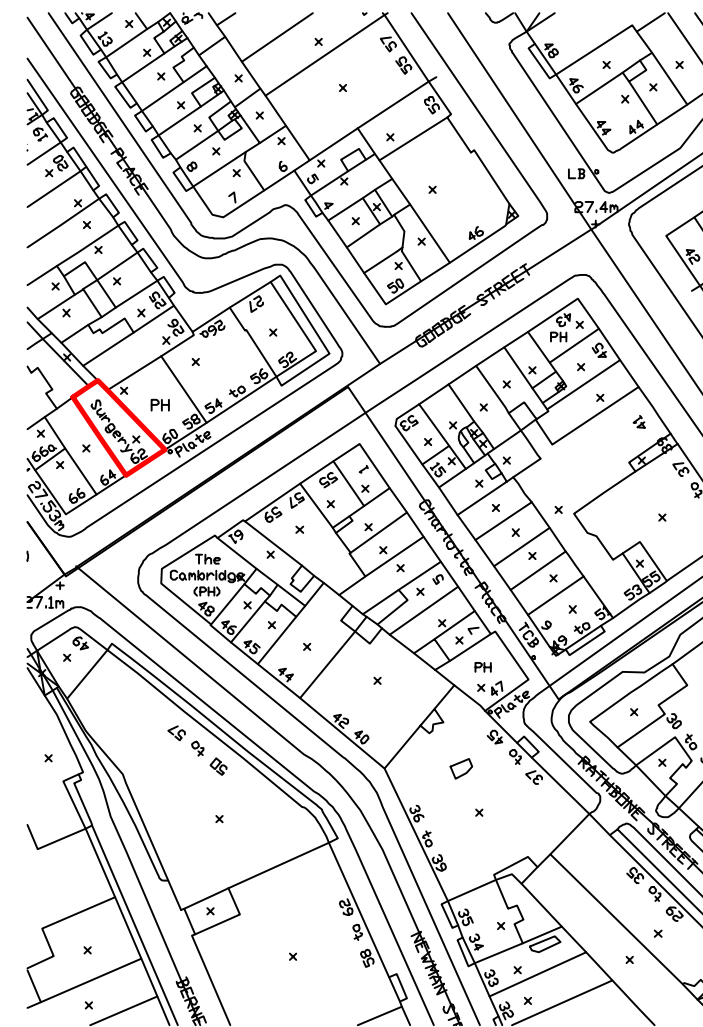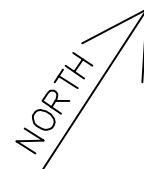

<b>Notes:</b>		
ALL SCALES/DIMENSIONS FOR PLANNING PURPOSES ONLY & ARE TO BE CONFIRMED ON SITE.		
LOCATION PLAN @ 1:1250 SCALE & NORTH UP <sup>o</sup> .		
rev A	Amended	18-12-2012
DRAWING TITLE		
<b>Ground Floor Plan as Proposed</b>		
ADDRESS		
<b>62 Goadge Street London W1</b>		
PROJECT NAME		DATE
<b>New Duct</b>		<b>Feb. 2012</b>
		SCALE
		1:100 @ A3 1:50 @ A1
CLIENT		DRAWING NO.
<b>Shaftesbury Charlotte Street Ltd</b>		<b>20473-P02 revA</b>
 1 SANDWICH STREET LONDON WC1H 9PF Tel: (020) 7391 7100 Fax: (020) 7391 7121		



FIRST FLOOR PLAN

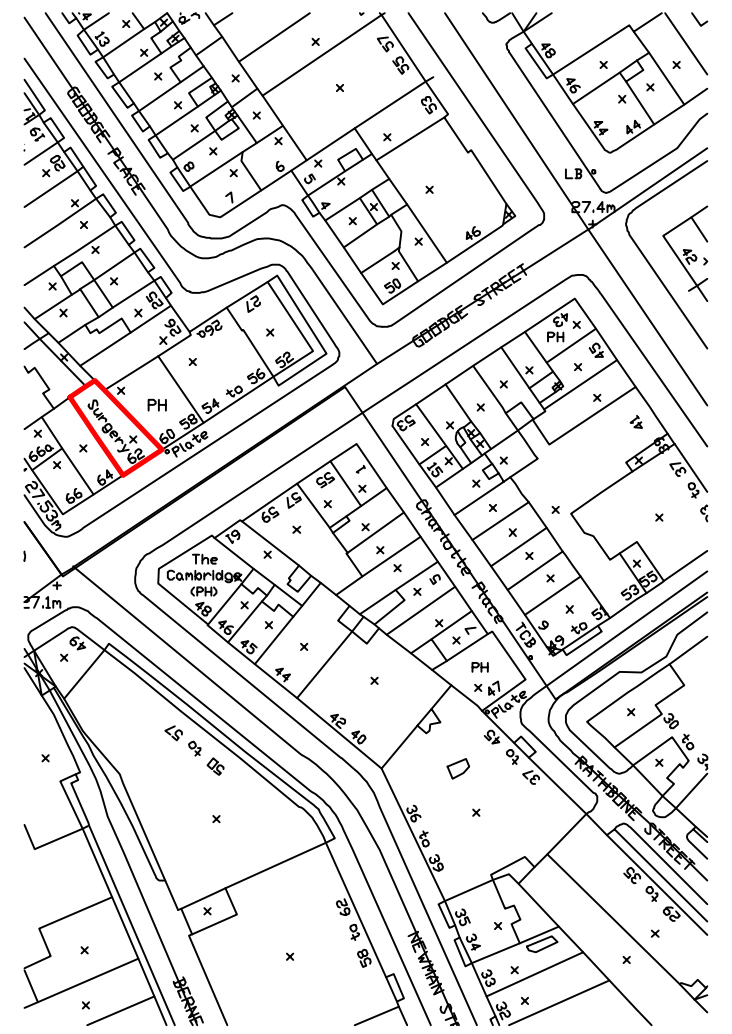


**Notes:**


ALL SCALES/DIMENSIONS FOR PLANNING PURPOSES ONLY & ARE TO BE CONFIRMED ON SITE.

LOCATION PLAN @ 1:1250 SCALE & NORTH UP^.


rev A	Attenuator section added	20-02-2012
rev B	Amended	18-12-2012

DRAWING TITLE		<b>First Floor Plan as Proposed</b>	
ADDRESS		<b>62 Goodge Street London W1</b>	
PROJECT NAME	DATE	Feb. 2012	
<b>New Duct</b>	SCALE	1:100 @ A3	
		1:50 @ A1	
CLIENT	DRAWING NO.	20473-P03 revB	
 <p>FRESSON &amp; TEE CHARTERED SURVEYORS</p> <p>1 SANDWICH STREET LONDON WC1H 9PF</p> <p>Tel: (020) 7391 7100 Fax: (020) 7391 7121</p>			

NEW DUCT TO BE SQUARE SECTION IN GALVANISED STEEL FIXED CAREFULLY INTO BRICKWORK ON ANTI-VIBRATION MOUNTS AND CONCEALED WITHIN MATCHING BRICK ENCLOSURE

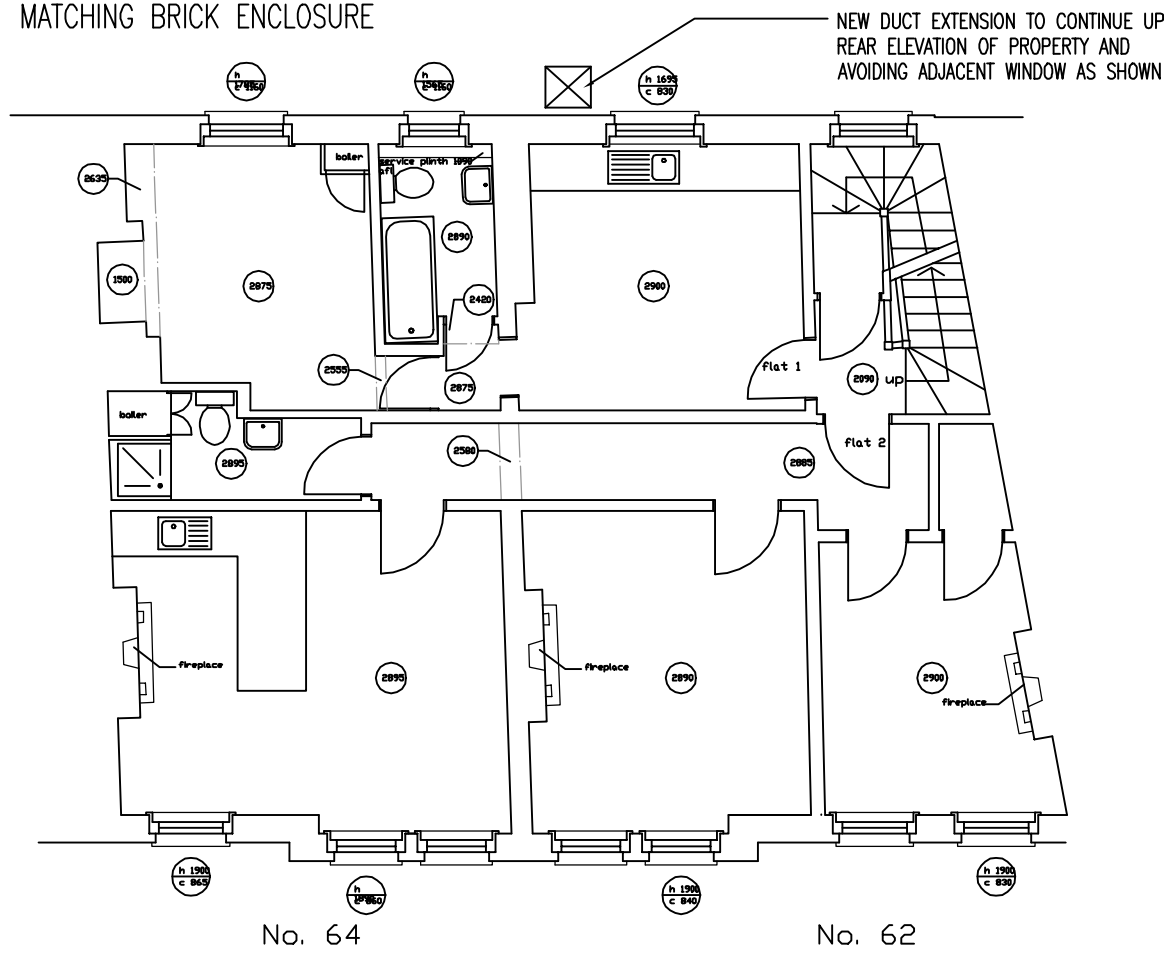

SECOND FLOOR PLAN

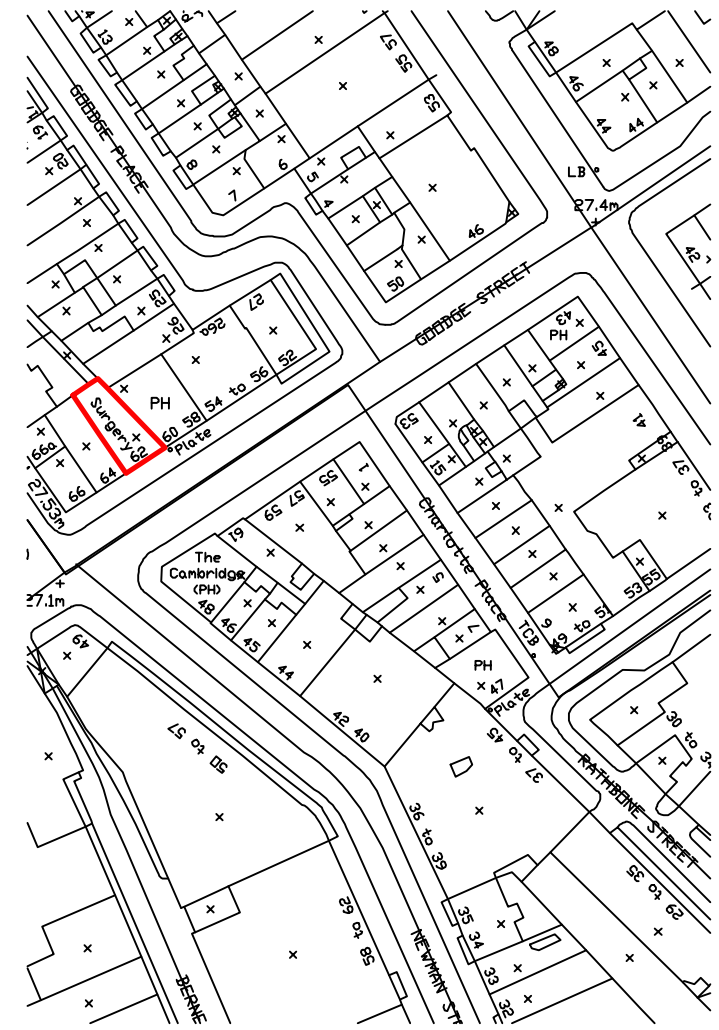


**Notes:**

ALL SCALES/DIMENSIONS FOR PLANNING PURPOSES ONLY & ARE TO BE CONFIRMED ON SITE.


LOCATION PLAN @ 1:1250 SCALE & NORTH UP.

rev A Amended 18-12-2012

DRAWING TITLE		<b>Second Floor Plan as Proposed</b>	
ADDRESS		<b>62 Goudge Street London W1</b>	
PROJECT NAME	<b>New Duct</b>	DATE	<b>Feb. 2012</b>
		SCALE	<b>1:100 @ A3 1:50 @ A1</b>
CLIENT	<b>Shaftesbury Charlotte Street Ltd</b>	DRAWING NO.	<b>20473-P04 revA</b>
 <b>FRESSON &amp; TEE</b> CHARTERED SURVEYORS 1 SANDWICH STREET LONDON WC1H 9PF Tel: (020) 7391 7100 Fax: (020) 7391 7121			

NEW DUCT TO BE SQUARE SECTION IN GALVANISED STEEL FIXED CAREFULLY INTO BRICKWORK ON ANTI-VIBRATION MOUNTS AND CONCEALED WITHIN MATCHING BRICK ENCLOSURE



NEW DUCT EXTENSION TO CONTINUE UP REAR ELEVATION OF PROPERTY AND AVOIDING ADJACENT WINDOW AS SHOWN BEFORE DISCHARGING ABOVE ROOF LEVEL - REFER TO ELEVATION DRAWING FOR FURTHER DETAIL

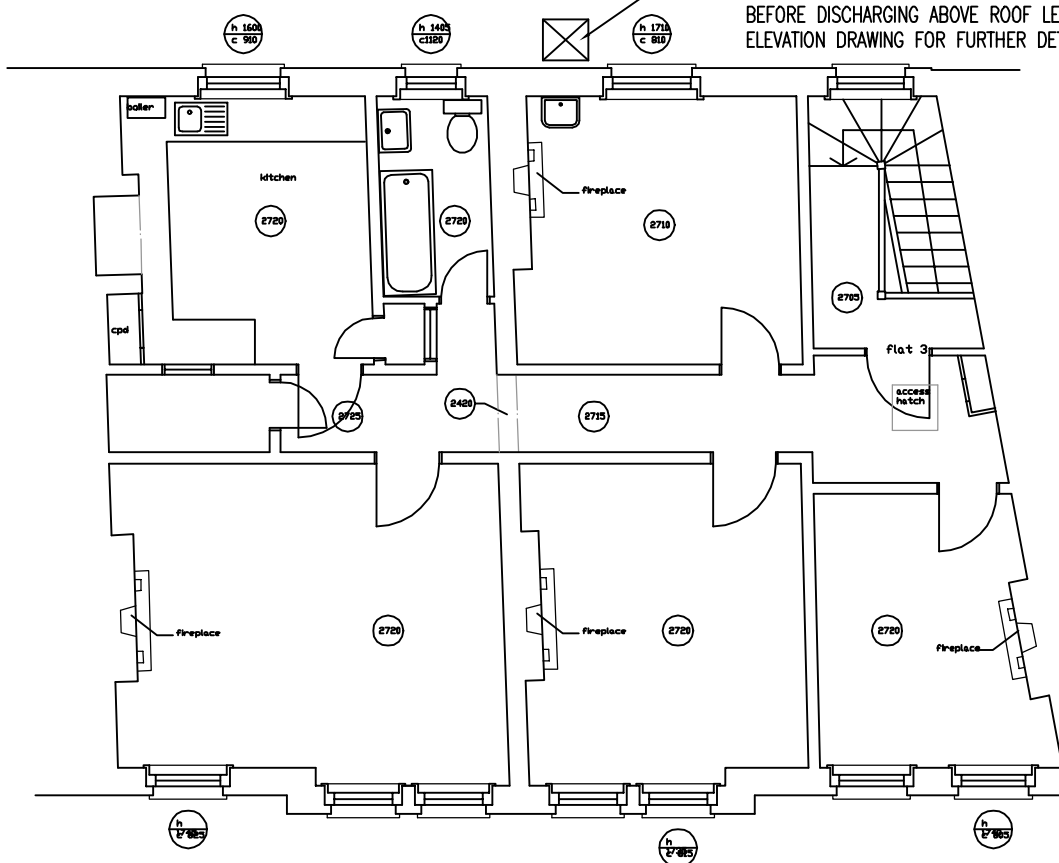


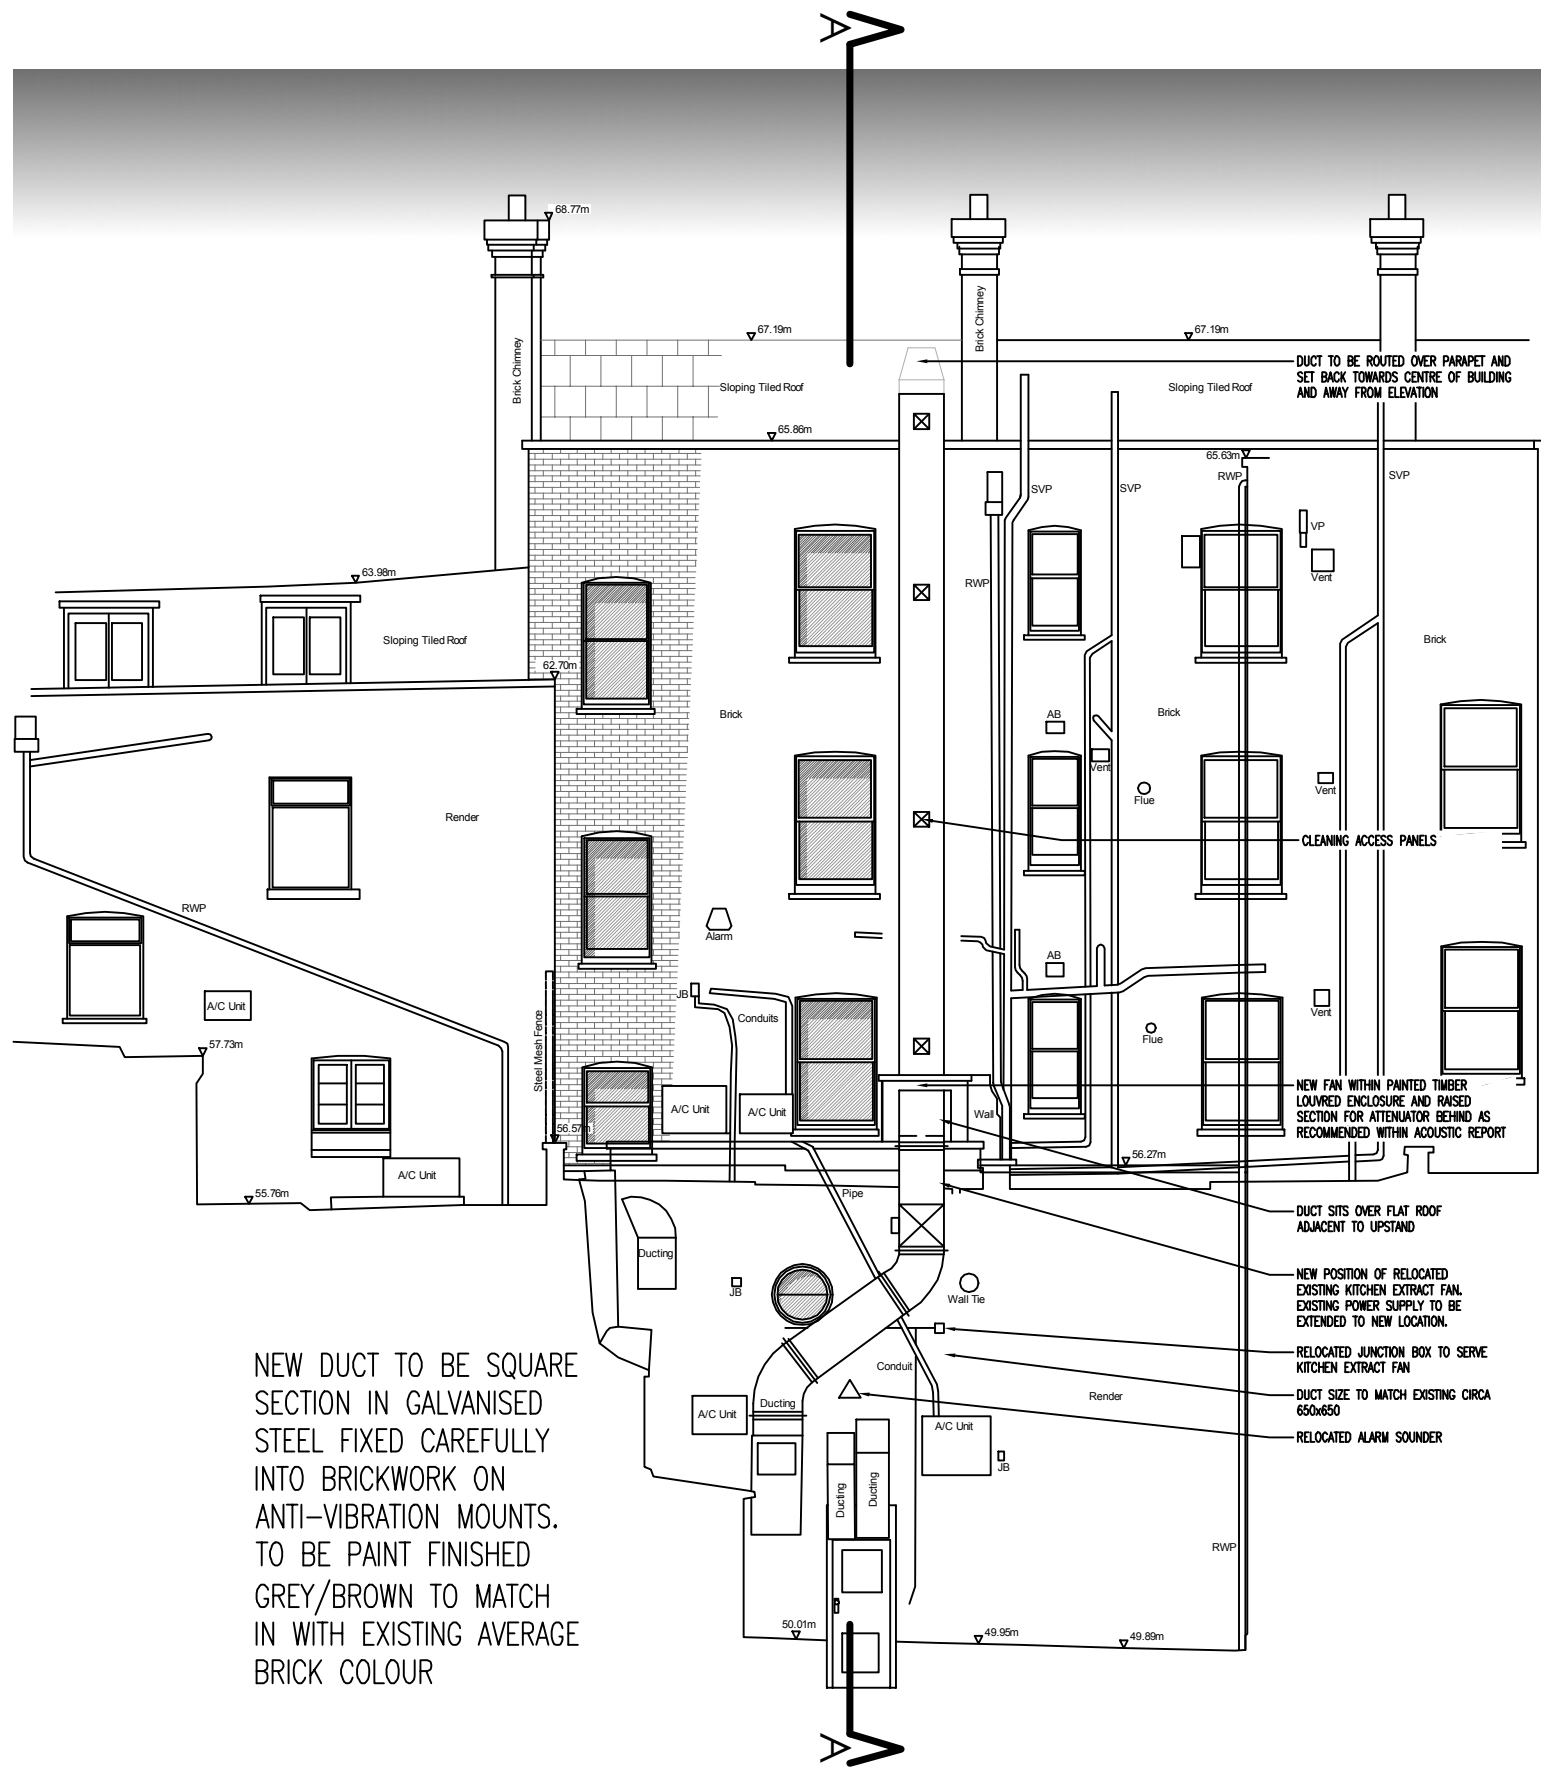
No. 64

No. 62

THIRD FLOOR PLAN

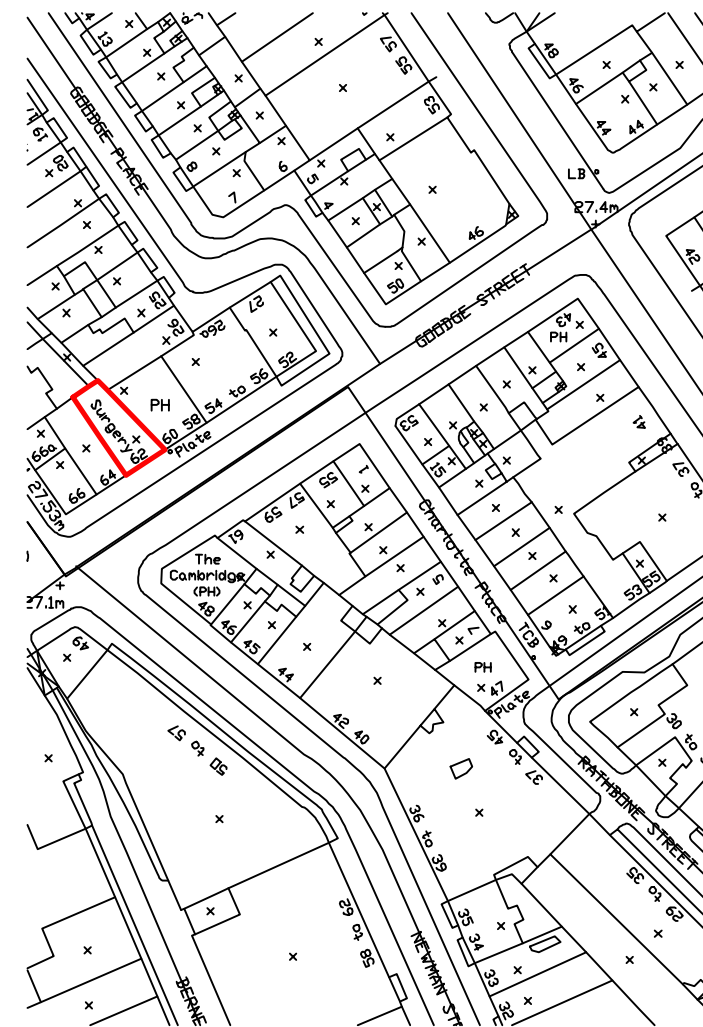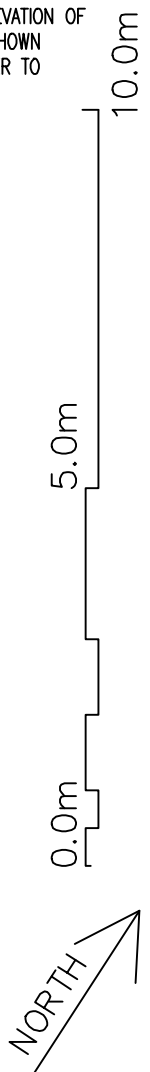


<b>Notes:</b>		
ALL SCALES/DIMENSIONS FOR PLANNING PURPOSES ONLY & ARE TO BE CONFIRMED ON SITE.		
LOCATION PLAN @ 1:1250 SCALE & NORTH UP.		
rev A	Amended	18-12-2012
DRAWING TITLE		
<b>Third Floor Plan as Proposed</b>		
ADDRESS		
<b>62 Gooch Street London W1</b>		
PROJECT NAME		DATE
<b>New Duct</b>		<b>Feb. 2012</b>
		SCALE
		1:100 @ A3 1:50 @ A1
CLIENT		DRAWING NO.
<b>Shaftesbury Charlotte Street Ltd</b>		<b>20473-P05 revA</b>
 <b>FRESSON &amp; TEE</b> CHARTERED SURVEYORS 1 SANDWICH STREET LONDON WC1H 9PF Tel: (020) 7391 7100 Fax: (020) 7391 7121		



NEW DUCT TO BE SQUARE SECTION IN GALVANISED STEEL FIXED CAREFULLY INTO BRICKWORK ON ANTI-VIBRATION MOUNTS. TO BE PAINT FINISHED GREY/BROWN TO MATCH IN WITH EXISTING AVERAGE BRICK COLOUR

REAR ELEVATION

45.000m Datum  
Rear Elevation

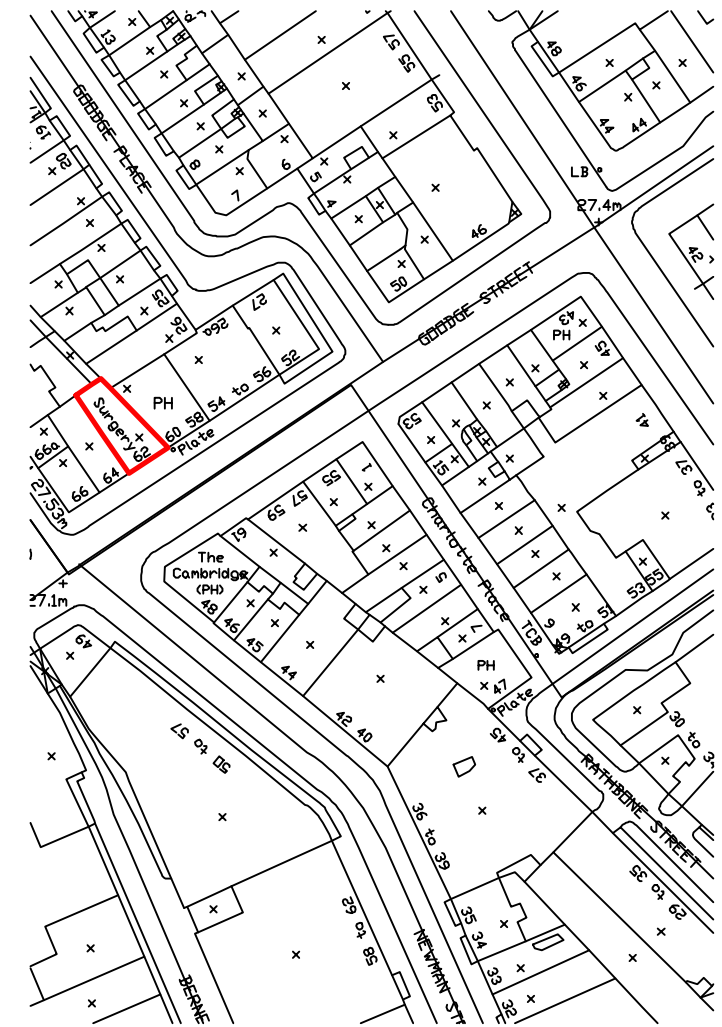


**Notes:**


ALL SCALES/DIMENSIONS FOR PLANNING PURPOSES ONLY & ARE TO BE CONFIRMED ON SITE.

LOCATION PLAN @ 1:1250 SCALE & NORTH UP<sup>o</sup>.


rev A	Attenuator section added	20-02-2012
rev B	Section line A-A added	12-04-2012
rev C	Amended	18-12-2012
rev D	Amended	20-06-2013
rev E	Amended	20-06-2013
rev F	Amended	20-06-2013


DRAWING TITLE		<b>Rear Elevation as Proposed</b>	
ADDRESS		<b>62 GooDge Street London W1</b>	
PROJECT NAME	DATE	Feb. 2012	
PROJECT NAME		<b>New Duct</b>	
SCALE		1:100 @ A3 1:50 @ A1	
CLIENT	DRAWING NO.	20473-P06 revF	
CLIENT		<b>Shaftesbury Charlotte Street Ltd</b>	
 1 SANDWICH STREET LONDON WC1H 9PF Tel: (020) 7391 7100 Fax: (020) 7391 7121			

20.0m  
10.0m  
5.0m  
0.0m

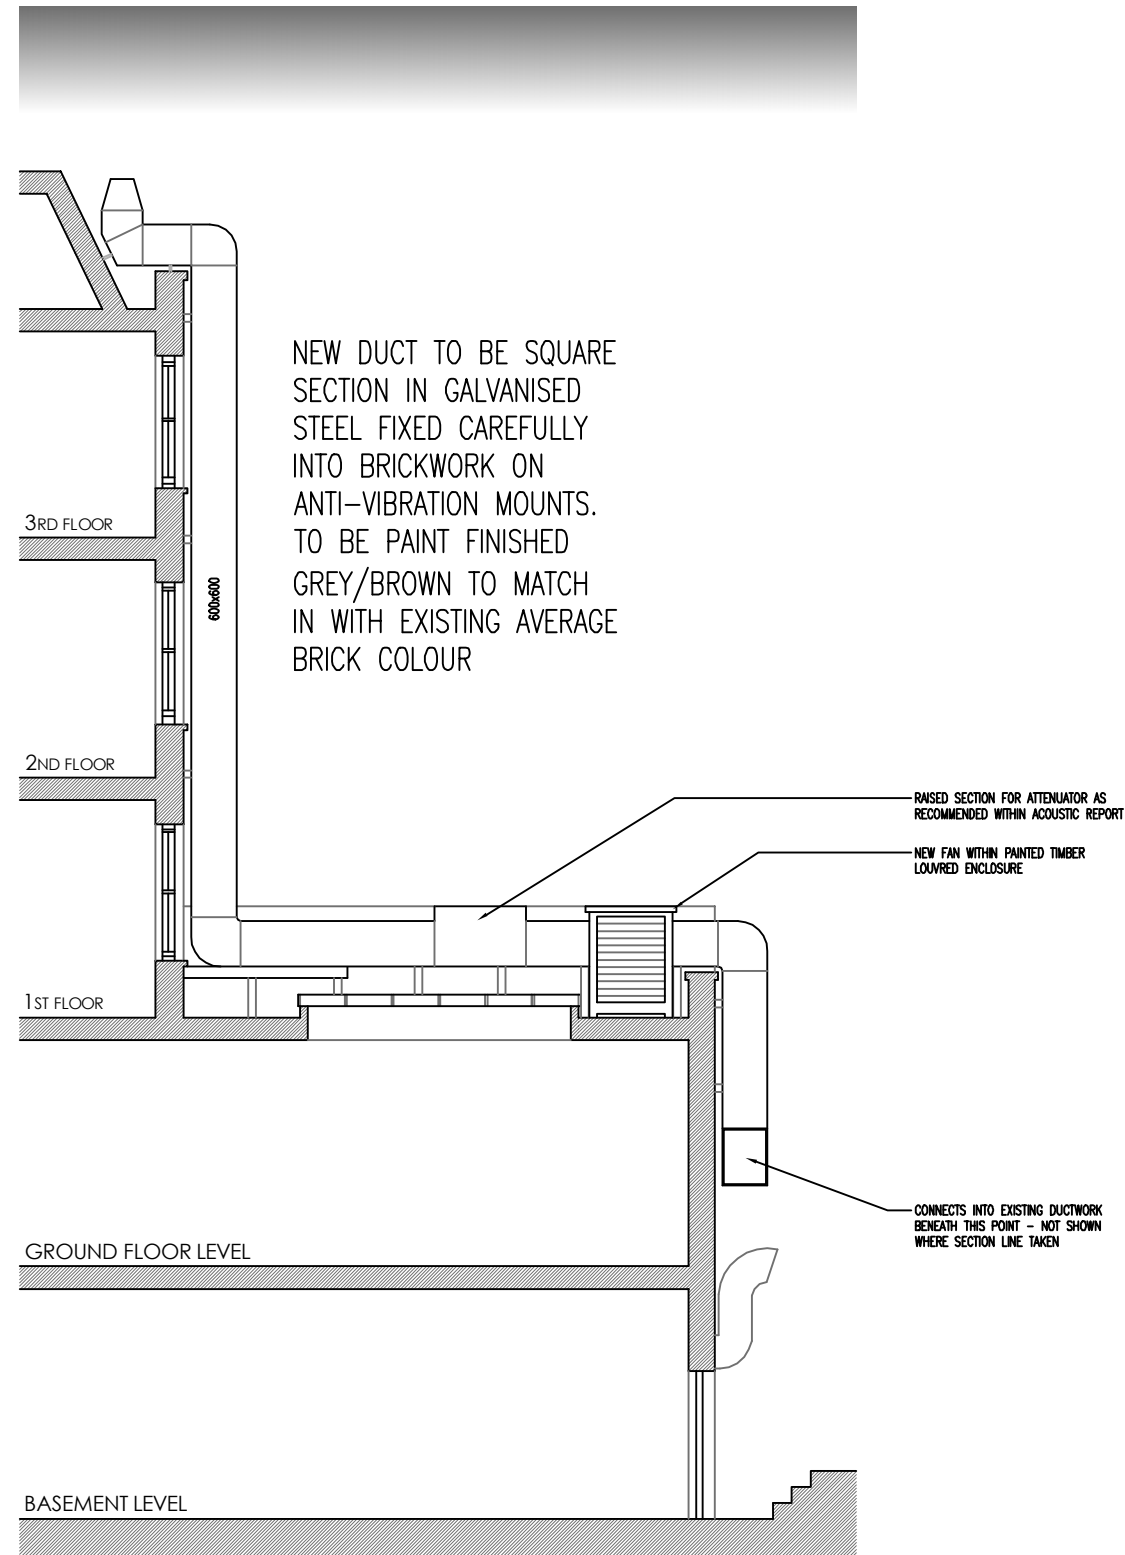

SECTION A-A

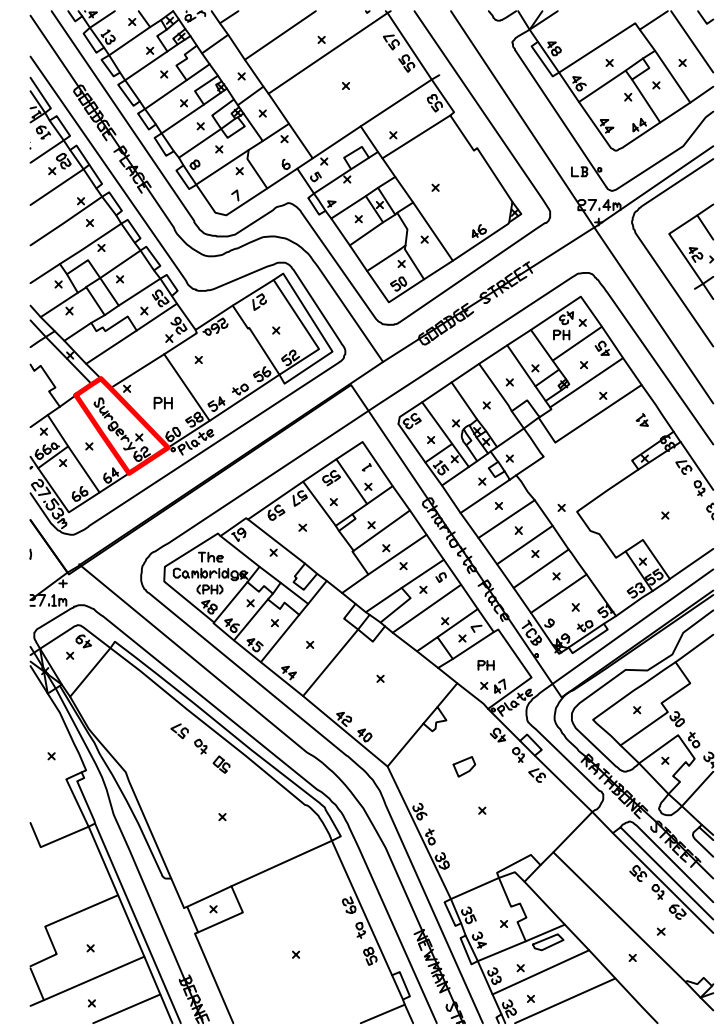

<b>Notes:</b>		
ALL SCALES/DIMENSIONS FOR PLANNING PURPOSES ONLY & ARE TO BE CONFIRMED ON SITE.		
LOCATION PLAN @ 1:1250 SCALE & NORTH UP <sup>o</sup> .		
rev A	Amended	18-12-2012
rev B	Amended	20-06-2013
rev C	Amended	20-06-2013
rev D	Amended	20-06-2013
DRAWING TITLE		
<b>Section A-A as Proposed</b>		
ADDRESS		
<b>62 Goodge Street London W1</b>		
PROJECT NAME		DATE
<b>New Duct</b>		<b>Feb. 2012</b>
		SCALE
		1:100 @ A3 1:50 @ A1
CLIENT		DRAWING NO.
<b>Shaftesbury Charlotte Street Ltd</b>		<b>20473-P07 revD</b>
 <b>FRESSON &amp; TEE</b> CHARTERED SURVEYORS 1 SANDWICH STREET LONDON WC1H 9PF Tel: (020) 7391 7100 Fax: (020) 7391 7121		