




04 Elevation 04 : South Elevation
Scale 1:50

KEY PLAN
Not to Scale

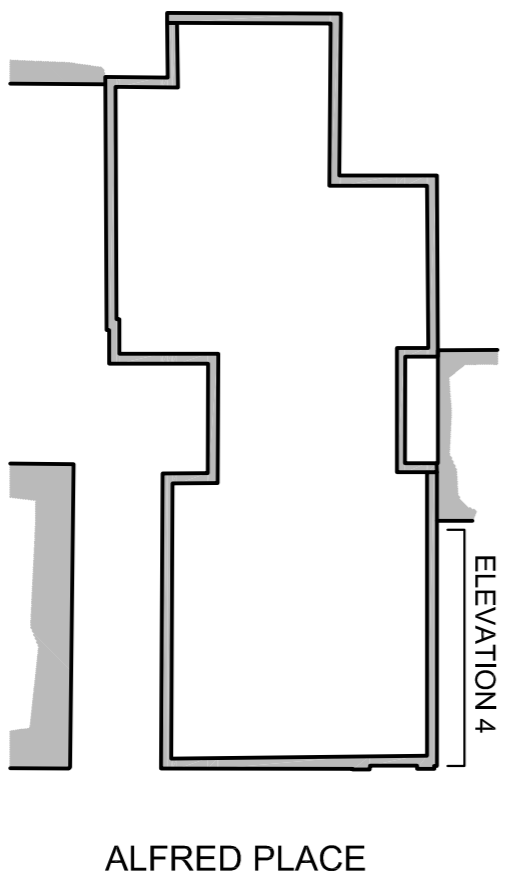

<div><div><div><div><div></div><div>117-121 Durnin Road</div></div><div><div><div></div><div>London EC2A 3AD</div></div><div><div><div></div><div>+44(0)20 7739 3400</div></div><div><div><div></div><div>+44(0)20 7739 8948</div></div><div><div><div></div><div>studio@gibberd.com</div></div><div><div><div></div><div>www.gibberd.com</div></div></div></div></div></div></div></div></div></div>	REV	DESCRIPTION	DATE	DRAWN	AUTH	REV	DESCRIPTION	DATE	DRAWN	AUTH	<p>© Copyright of the information is vested in Gibberd Ltd. Do not scale from the drawing, work to figured dimensions only. All dimensions are to be checked on site. For the avoidance of doubt, all dimensions are measured to wall structure and not finishes unless otherwise stated.</p>	<div><div><div><div><div></div><div>ARCHITECTURE</div><div>MASTER PLANNING</div><div>INTERIOR DESIGN</div><div>CONSERVATION</div><div>LANDSCAPE</div></div></div></div></div>	Client: Willmott Dixon Interiors			
	P1	Preliminary Issue	28.03.13	RW	RM									Project: Alfred Place		
	P2	Issued for PLANNING APPLICATION	03.05.13	RW	RM									Title: Proposed South Elevation		
														Project No: G0563	Date: March 13	Scale: 1:50 @ A1
												Drawing No: (PA) 032	Series: (PA) PLANNING			
												Drawn: RW	Auth: RM	Status: FOR APPROVAL		