




05 Elevation 05 : East Elevation
Scale 1:50

06 Elevation 06 : East Elevation (Courtyard)
Scale 1:50

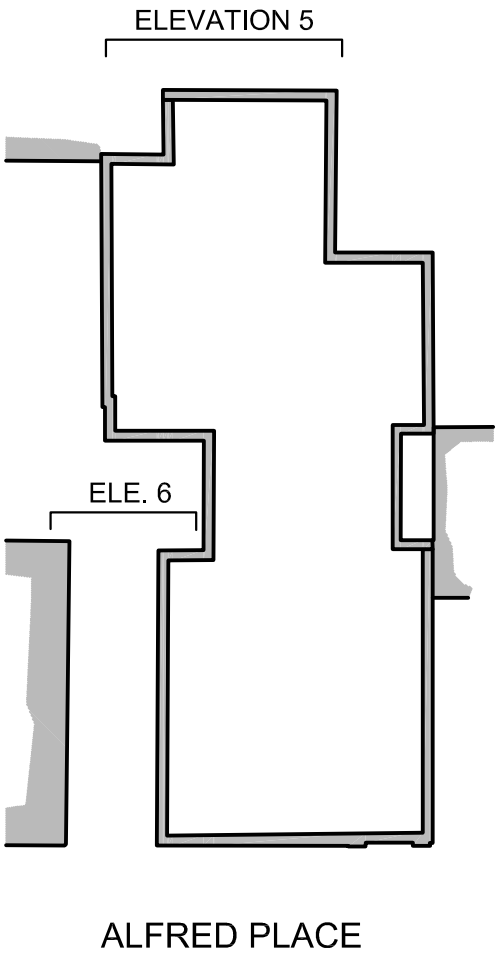

<div><div><div><div><div></div><div>Gibberd Ltd</div></div><div><div>117-121 Durnin Road London EC2A 3AD</div><div>+44(0)20 7739 3400 +44(0)20 7739 8948 studio@gibberd.com www.gibberd.com</div></div></div></div></div>											
REV		DESCRIPTION		DATE		DRAWN		AUTH			
P1		Preliminary Issue		28.03.13		RW		RM			
P2		Issued for PLANNING APPLICATION		03.05.13		RW		RM			
P3		Revised to show proposed rooflights at ground floor level		03.06.13		RW		RM			
					REV		DESCRIPTION				
					DATE		DRAWN		AUTH		
					© Copyright of the information is vested in Gibberd Ltd. Do not scale from the drawing, work to figured dimensions only. All dimensions are to be checked on site. For the avoidance of doubt, all dimensions are measured to wall structure and not finishes unless otherwise stated.						
					<div><div><div><div><div></div><div>Gibberd</div></div><div><div>ARCHITECTURE MASTER PLANNING INTERIOR DESIGN CONSERVATION LANDSCAPE</div></div></div><div><div>Client: Willmott Dixon Interiors</div><div>Project: Alfred Place</div><div>Title: Proposed East Elevations</div><div>Project No: G0563</div><div>Date: March 13</div><div>Scale: 1:50 @ A1</div><div>Drawing No: (PA) 033</div><div>Series: (PA) PLANNING</div><div>Drawn: RW</div><div>Auth: RM</div><div>Status: FOR APPROVAL</div></div></div></div>						