


1:1250 Site Location Plan

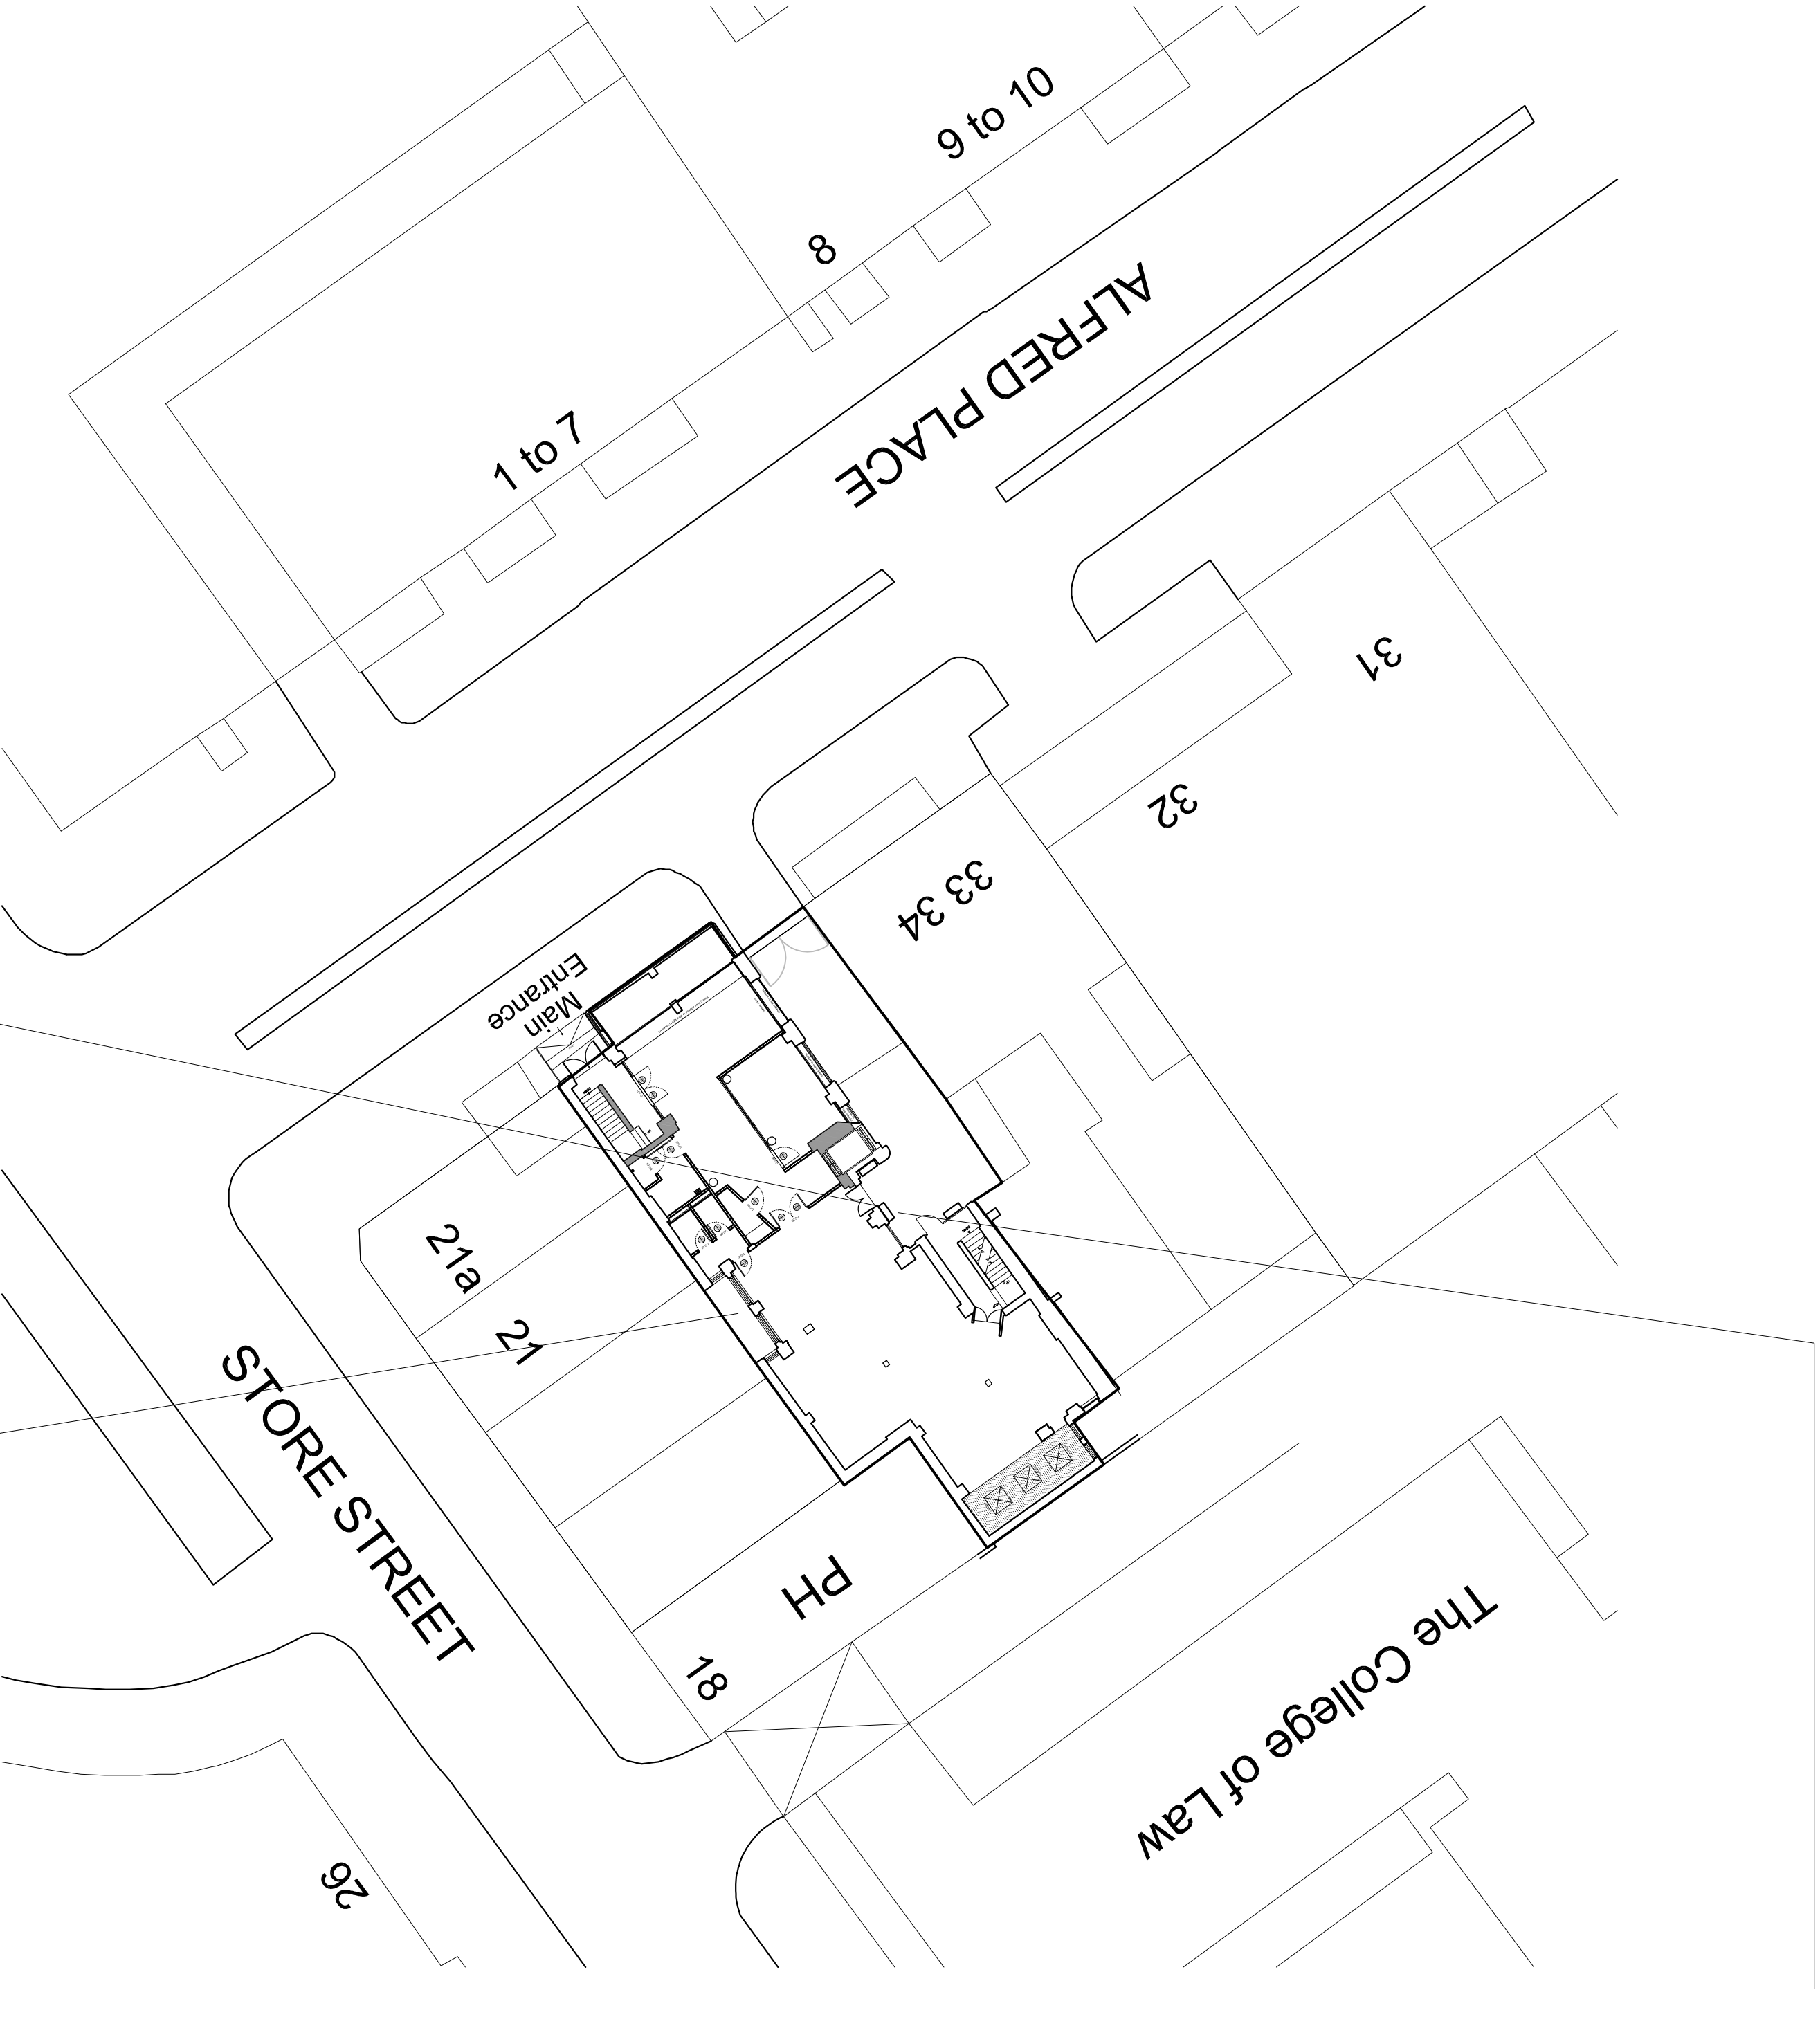


1:250 Proposed Site Plan

Existing service courtyard. New garages are proposed at third and fourth floors to house condenser units to match existing provision at first and second floor. Refer to drawings (PA)015, (PA)016 and (PA)030

Existing service courtyard. Three wall mounted condensers are proposed within courtyard at ground level. Refer to drawing (PA)012

Existing lightwell. Air handling unit to be located on new platform at fourth floor level accessed from new access door from fourth floor. Refer to drawing (PA)016

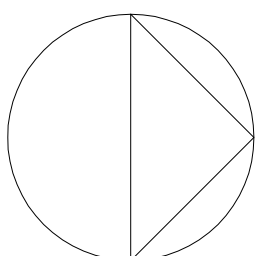

<div><div>Gibberd Ltd</div><div>117-121 Durnin Road London EC2A 3AD</div><div>+44(0)20 7739 3400</div><div>+44(0)20 7739 8948</div><div>studio@gibberd.com</div><div>www.gibberd.com</div></div>	REV	DESCRIPTION	DATE	DRAWN	AUTH	REV	DESCRIPTION	DATE	DRAWN	AUTH	<div><div>Gibberd</div><div>ARCHITECTURE MASTER PLANNING INTERIOR DESIGN LANDSCAPE</div></div> <div><div>Client: Willmott Dixon Interiors</div><div>Project: Alfred Place</div><div>Title: Site Location Plan and Proposed Site Plan</div><div>Project No: G0563</div><div>Date: March 13</div><div>Scale: 1:1250 @ A1</div><div>File: P2</div><div>Drawing No: (PA) 010</div><div>Series: (PA) PLANNING</div><div>Drawn: RW</div><div>Auth: RM</div><div>Status: FOR APPROVAL</div></div>
	P1	Preliminary Issue	28.03.13	RW	RM						
	P2	Issued for PLANNING APPLICATION	03.05.13	RW	RM						