



19-21 Store Street
35-37 Alfred Place


19-21 Store Street
35-37 Alfred Place

Proposed gantry to match existing first and second floors with 1 no. VRF condensing unit located and accessed from existing double door

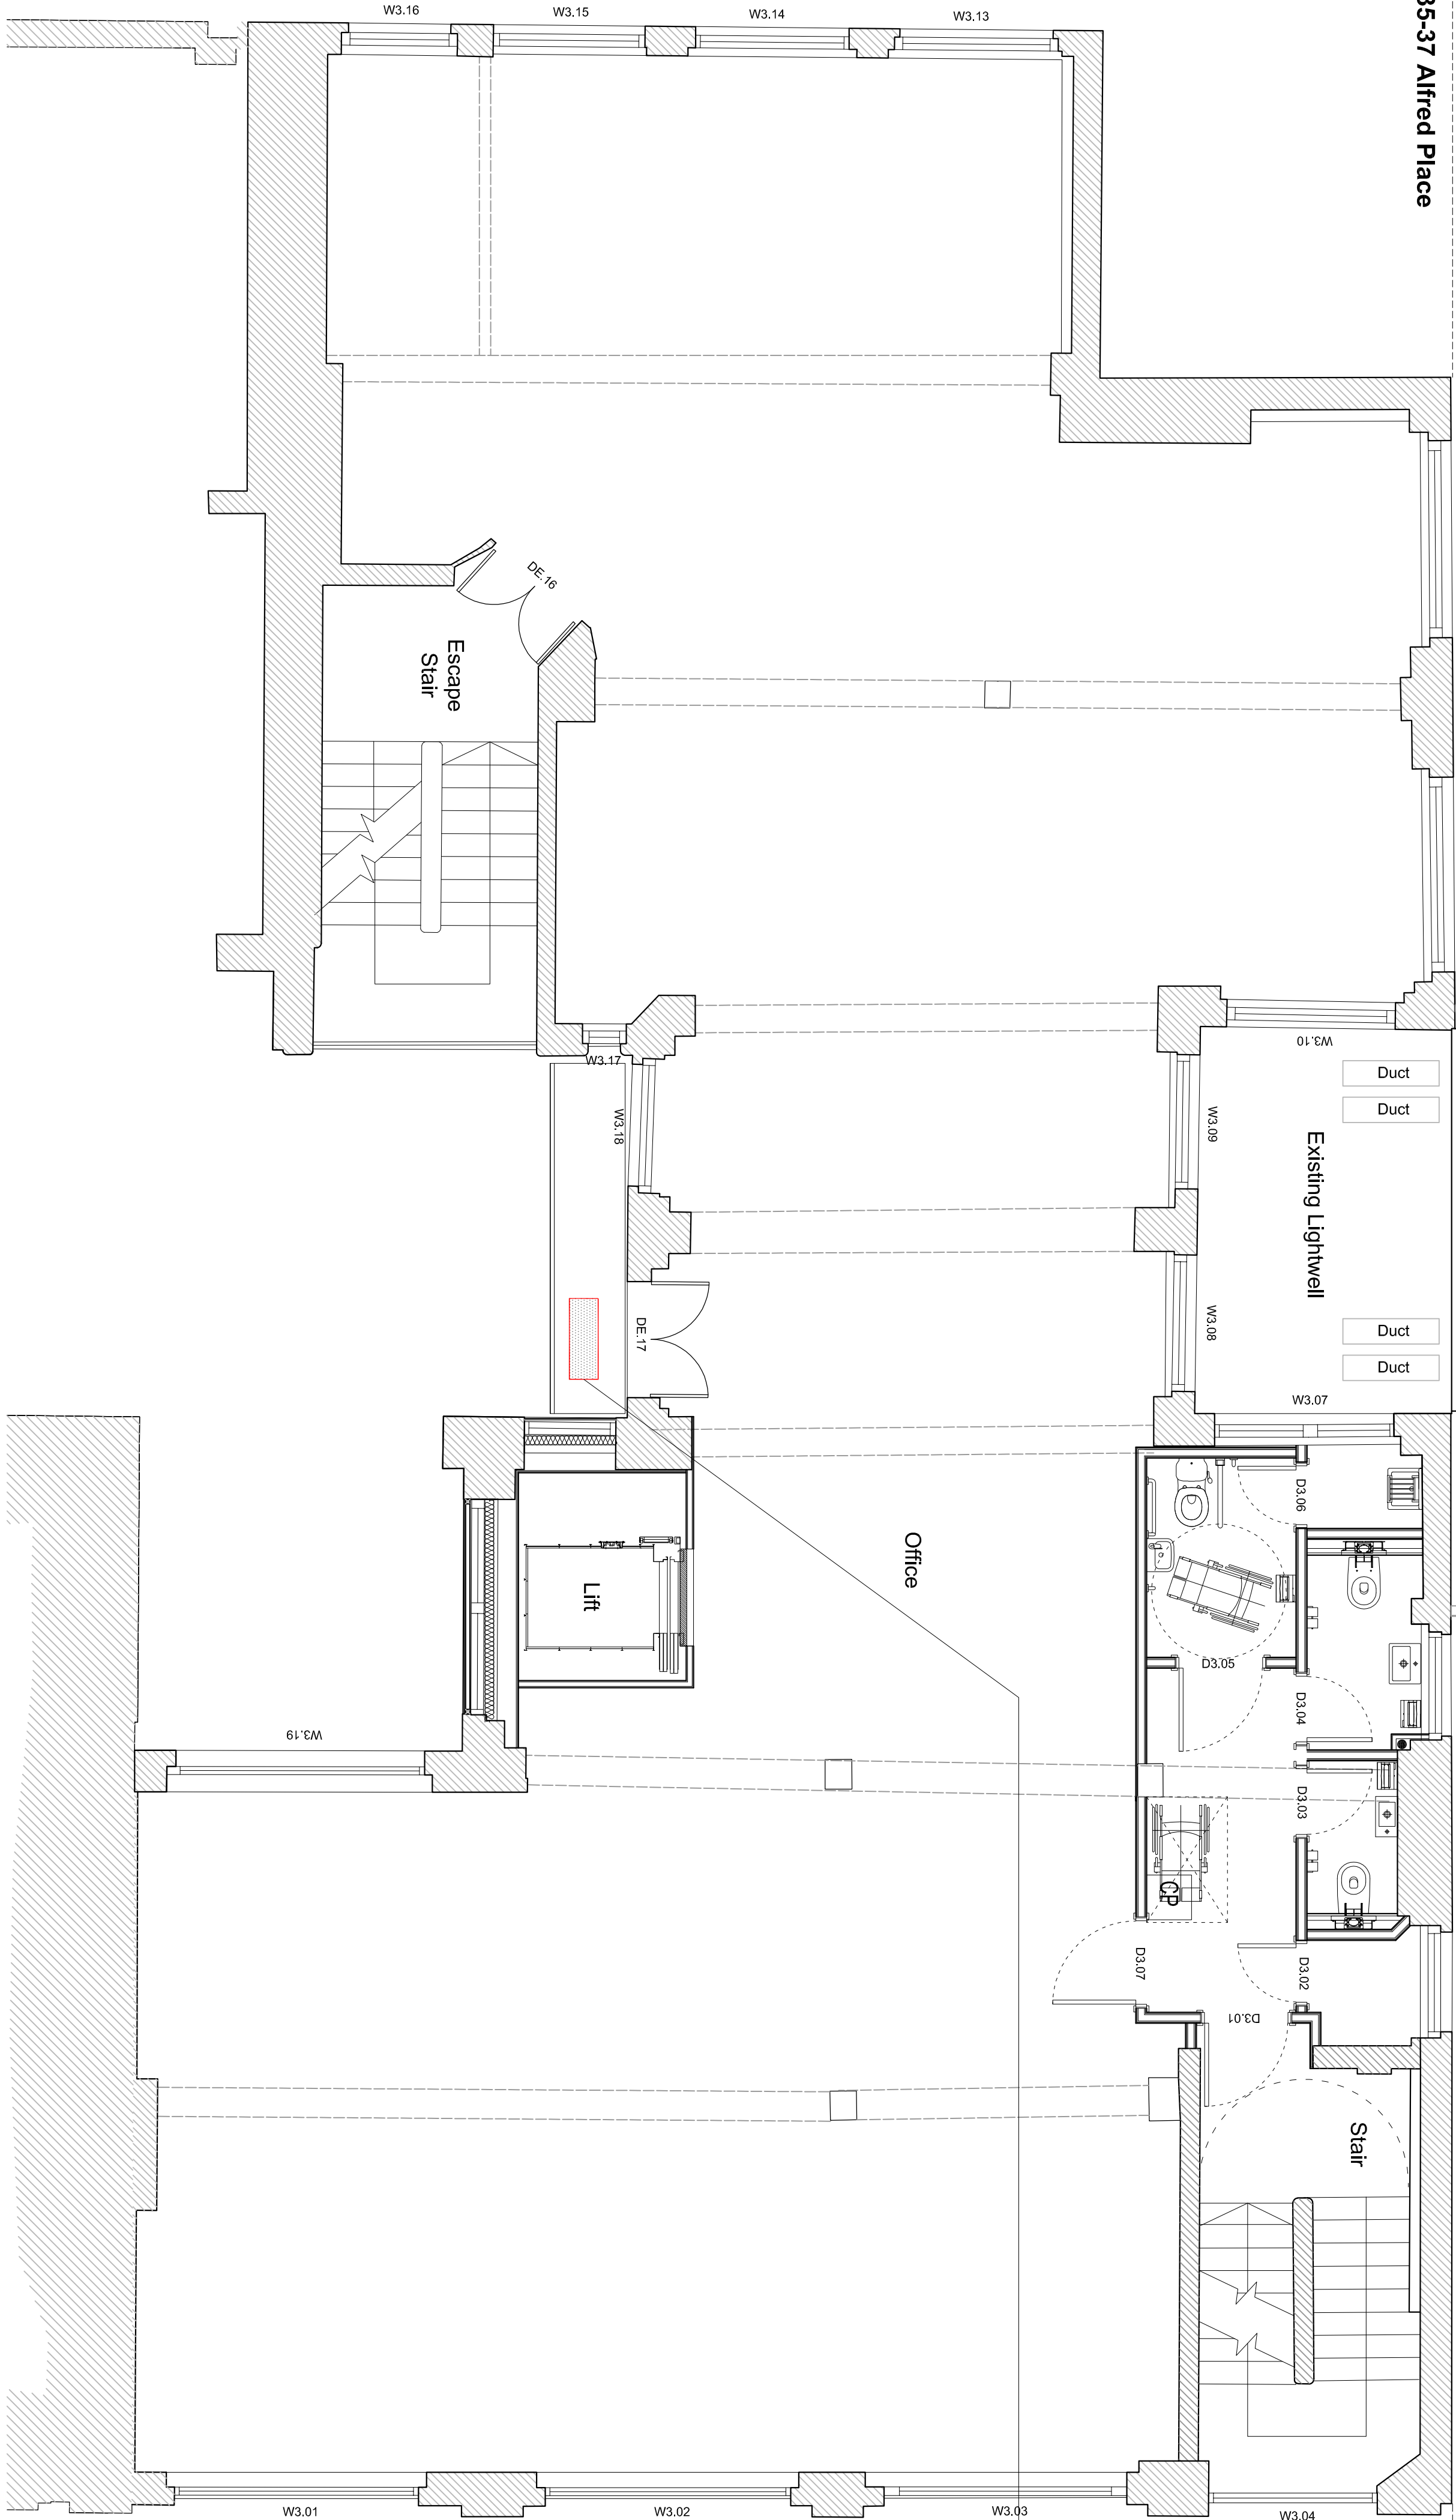

Legend
Proposed condenser unit

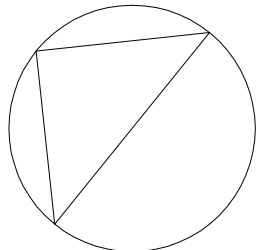

<div><div><div><div><div></div><div>117-121 Durnin Road London EC2A 3AD</div></div><div><div><div></div><div>+44(0)20 7739 3400</div></div><div><div><div></div><div>+44(0)20 7739 8948</div></div><div><div><div></div><div>studio@gibberd.com</div></div><div><div><div></div><div>www.gibberd.com</div></div></div></div><div><div><div><div>Gibberd Ltd</div><div>REV</div><div>DESCRIPTION</div><div>DATE</div><div>DRAWN</div><div>AUTH</div></div><div><div>P1</div><div>Preliminary Issue</div><div>28.03.13</div><div>RW</div><div>RM</div></div><div><div>P2</div><div>Issued for PLANNING APPLICATION</div><div>03.05.13</div><div>RW</div><div>RM</div></div><div><div>P3</div><div>Revised to show neighbouring building: 19-21 Store Street</div><div>03.06.13</div><div>RW</div><div>RM</div></div></div></div></div><div><div><div>REV</div><div>DESCRIPTION</div><div>DATE</div><div>DRAWN</div><div>AUTH</div></div><div><div></div><div></div><div></div><div></div><div></div></div></div><div><div><div>© Copyright of the information is vested in Gibberd Ltd. Do not scale from the drawing, work to figured dimensions only. All dimensions are to be checked on site. For the avoidance of doubt, all dimensions are measured to wall structure and not finishes unless otherwise stated.</div><div><div>ARCHITECTURE MASTER PLANNING INTERIOR DESIGN LANDSCAPE</div><div>Gibberd</div></div><div><div><div>Client: Willmott Dixon Interiors</div><div>Project: Alfred Place</div></div><div><div><div>Title: Proposed Third Floor Plan</div><div>Project No: G0563</div><div>Date: March 13</div><div>Scale: 1:50 @ A1</div><div>Rev: P3</div></div><div><div><div>Drawing No: (PA) 015</div><div>Series: (PA) PLANNING</div></div><div><div><div>Drawn: RW</div><div>Auth: RM</div><div>Status: FOR APPROVAL</div></div></div></div></div></div></div></div></div></div></div></div>				
---	--	--	--	--