


Existing roof light to be removed



03 Elevation 03 : West Elevation (Alfred Place)
Scale 1:50

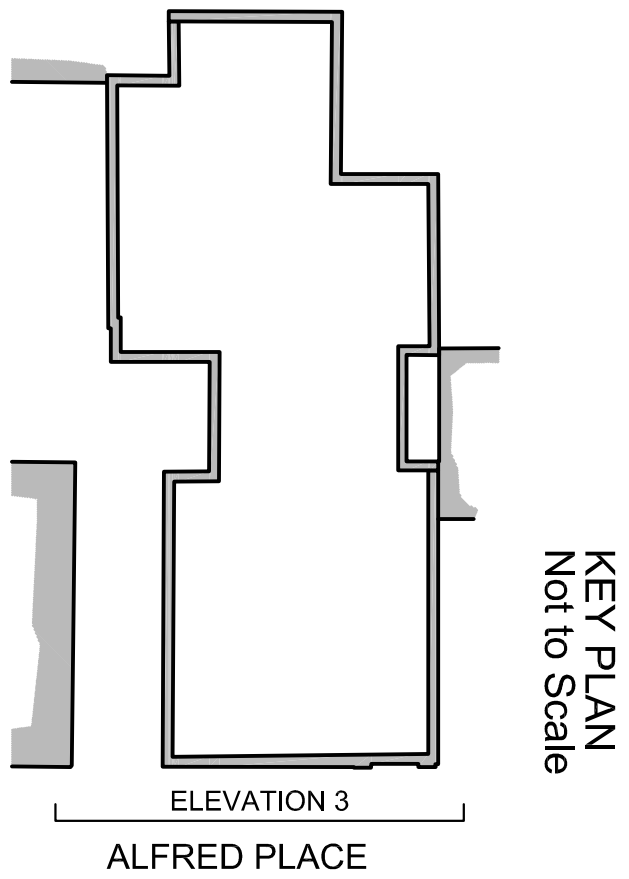

<div><div>Gibberd Ltd</div><div>117-121 Curran Road London EC2A 3AD</div><div>+44(0)20 7739 3400</div><div>+44(0)20 7739 8948</div><div>studio@gibberd.com</div><div>www.gibberd.com</div></div>				<div><div>© Copyright of the information is vested in Gibberd Ltd. Do not scale from the drawing, work to figured dimensions only. All dimensions are to be checked on site. For the avoidance of doubt, all dimensions are measured to wall structure and not finishes unless otherwise stated.</div></div>				<div><div>Gibberd</div><div>ARCHITECTURE MASTER PLANNING INTERIOR DESIGN CONSERVATION LANDSCAPE</div></div>			
<div>Client: Willmott Dixon Interiors</div>				<div>Title: Existing West Elevation</div>				<div>Project: Alfred Place</div>			
<div>Project No: G0563</div>				<div>Date: March 13</div>				<div>Scale: 1:50 @ A1</div>			
<div>Drawing No: (PA) 021</div>				<div>Series: (PA) PLANNING</div>				<div>Rev: P3</div>			
<div>Drawn: RW</div>				<div>Auth: RM</div>				<div>Status: FOR APPROVAL</div>			

REV	DESCRIPTION	DATE	DRAWN	AUTH
P1	Preliminary Issue	28.03.13	RW	RM
P2	Issued for PLANNING APPLICATION	03.05.13	RW	RM
P3	Revised to indicate adjacent Flat numbers	03.06.13	RW	RM