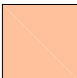

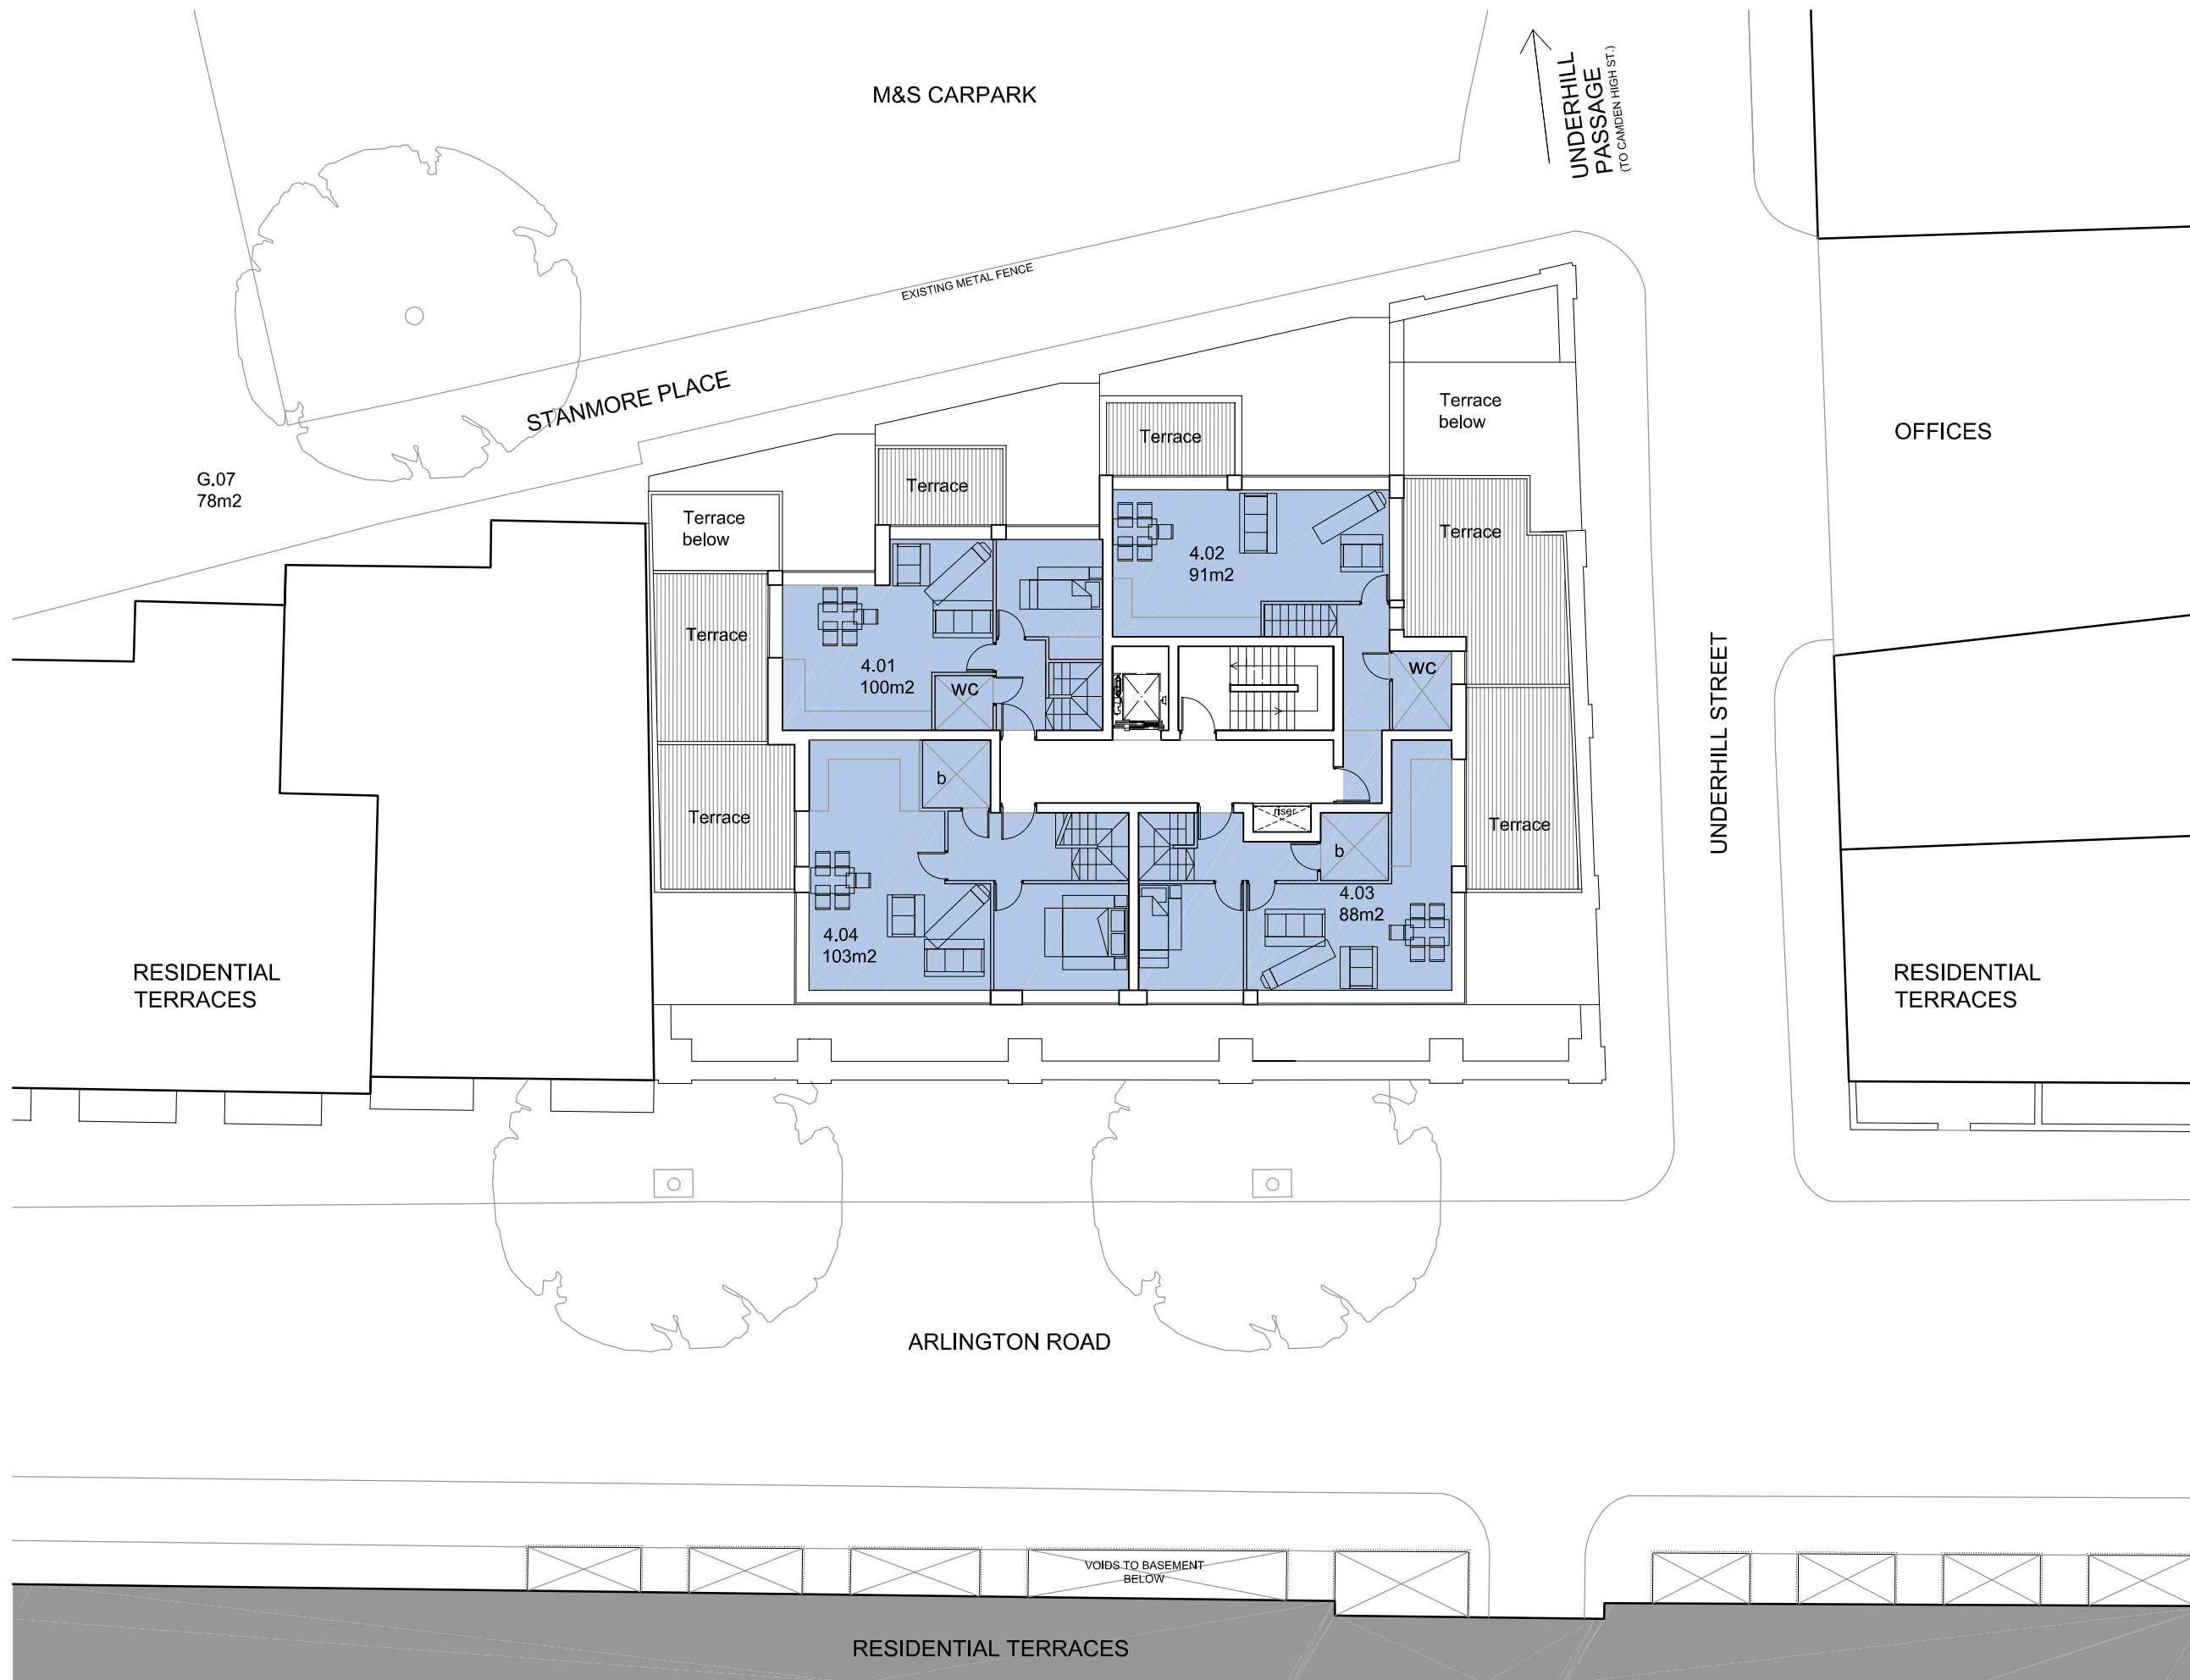


NOTES

1. This drawing is not to be scaled. Use figured dimensions only. Detailed site survey to be carried out to establish tolerances. Figured dimensions are in mm. All dimensions shall be verified on site before proceeding with the work. The architect shall be notified of any discrepancies.
2. This drawing has been produced for sole use on this project and is not intended for use by any other person or for any other purpose.

Key

	Affordable rent
	Private sale



rev	date	description	CB	CT
P01	20.05.13	issued for Planning		

fiftyfour

Studio 54 Architecture
 54 Rivington Street London EC2 A3QN
 T: 020 7729 7818 E: info@studio54architecture.co.uk

job title	140-152 Arlingon Rd, Camden		
drawing title	Fourth floor plan-proposed		
drawn by	CB	job no	S5412-23
date	19/06/2012	scale	1:200@A3
drawing no	1223-155	revision	P01