






1	Section as proposed A-A
149_200	Scale 1:100 @ A3

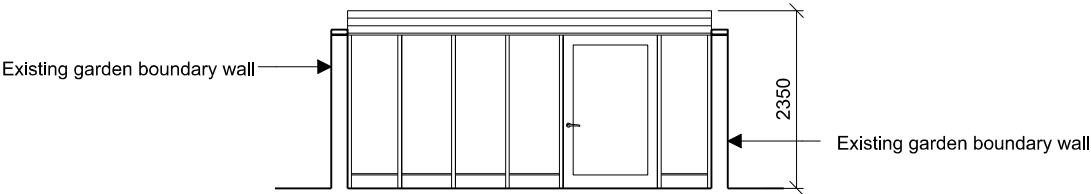

2	Front elevation as proposed
149_200	Scale 1:100 @ A3

Do not scale this drawing.  
All dimensions must be checked on site. Inform the architect of any discrepancies prior to construction.

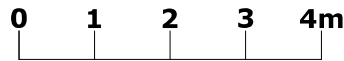

Rev	Date	Note
Structures <b>David Joseph Consulting</b>		
Client <b>Nicholas Yiannakaris &amp; John Welsh</b> 33 Marsden Street, London NW5 3HE		
Project title <b>33 MARSDEN STREET</b>		
Drawing Title <b>Proposed Shed Section and Elevation</b>		
Scale @ A3 <b>1:100</b>		
Project No. <b>149</b>	Drawing no. <b>200</b>	Revision <b>PD1</b>
Status <b>Planning</b>		Date <b>31.05.13</b>
 <b>Clive Sall Architecture Ltd.</b> 2 Providence Yard Ezra Street London E2 7RJ <small>Copyright CLIVE SALL ARCHITECTURE LTD</small>		