


NOTES

EXISTING BATHROOM FURNITURE & FITTINGS TO BE REMOVED THROUGHOUT. NEW BATHROOM LAYOUTS AS PER PROPOSED PLAN. REFER TO ELEVATIONS FOR DETAILED DESIGN.


NEW INTERNAL DOORS THROUGHOUT. REFER TO DOOR SCHEDULE.

EXISTING WARDROBES TO BE REMOVED THROUGHOUT.

EXISTING KITCHEN TO BE REMOVED. HOT WATER CYLINDER TO NEW LOCATION. BOILER TO REMAIN IN SITU.

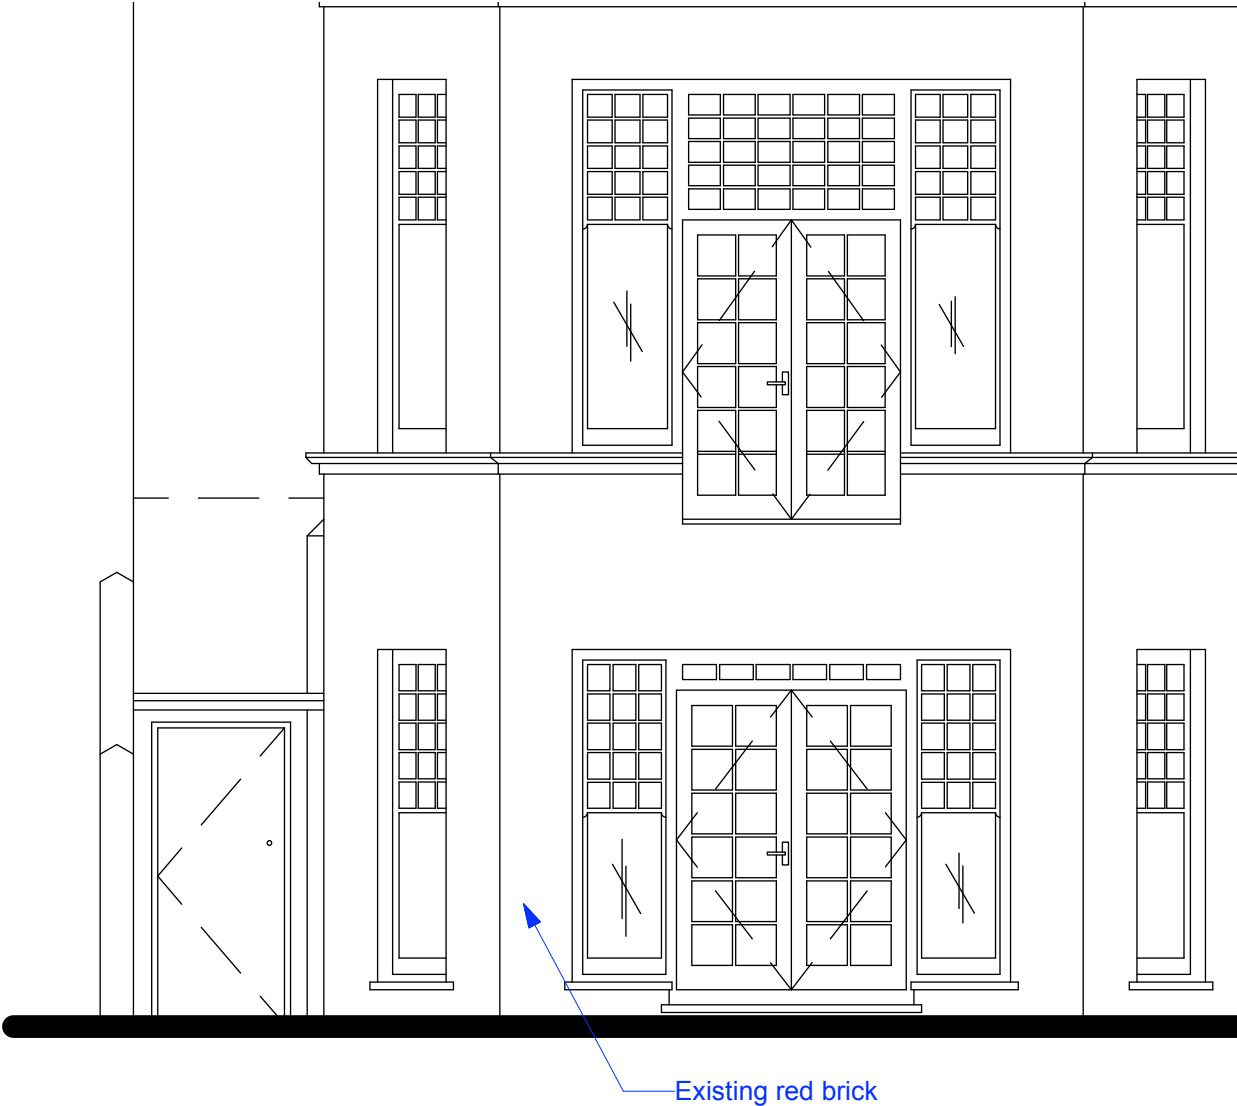

1 EXISITNG ELEVATION A
Scale: 1:50

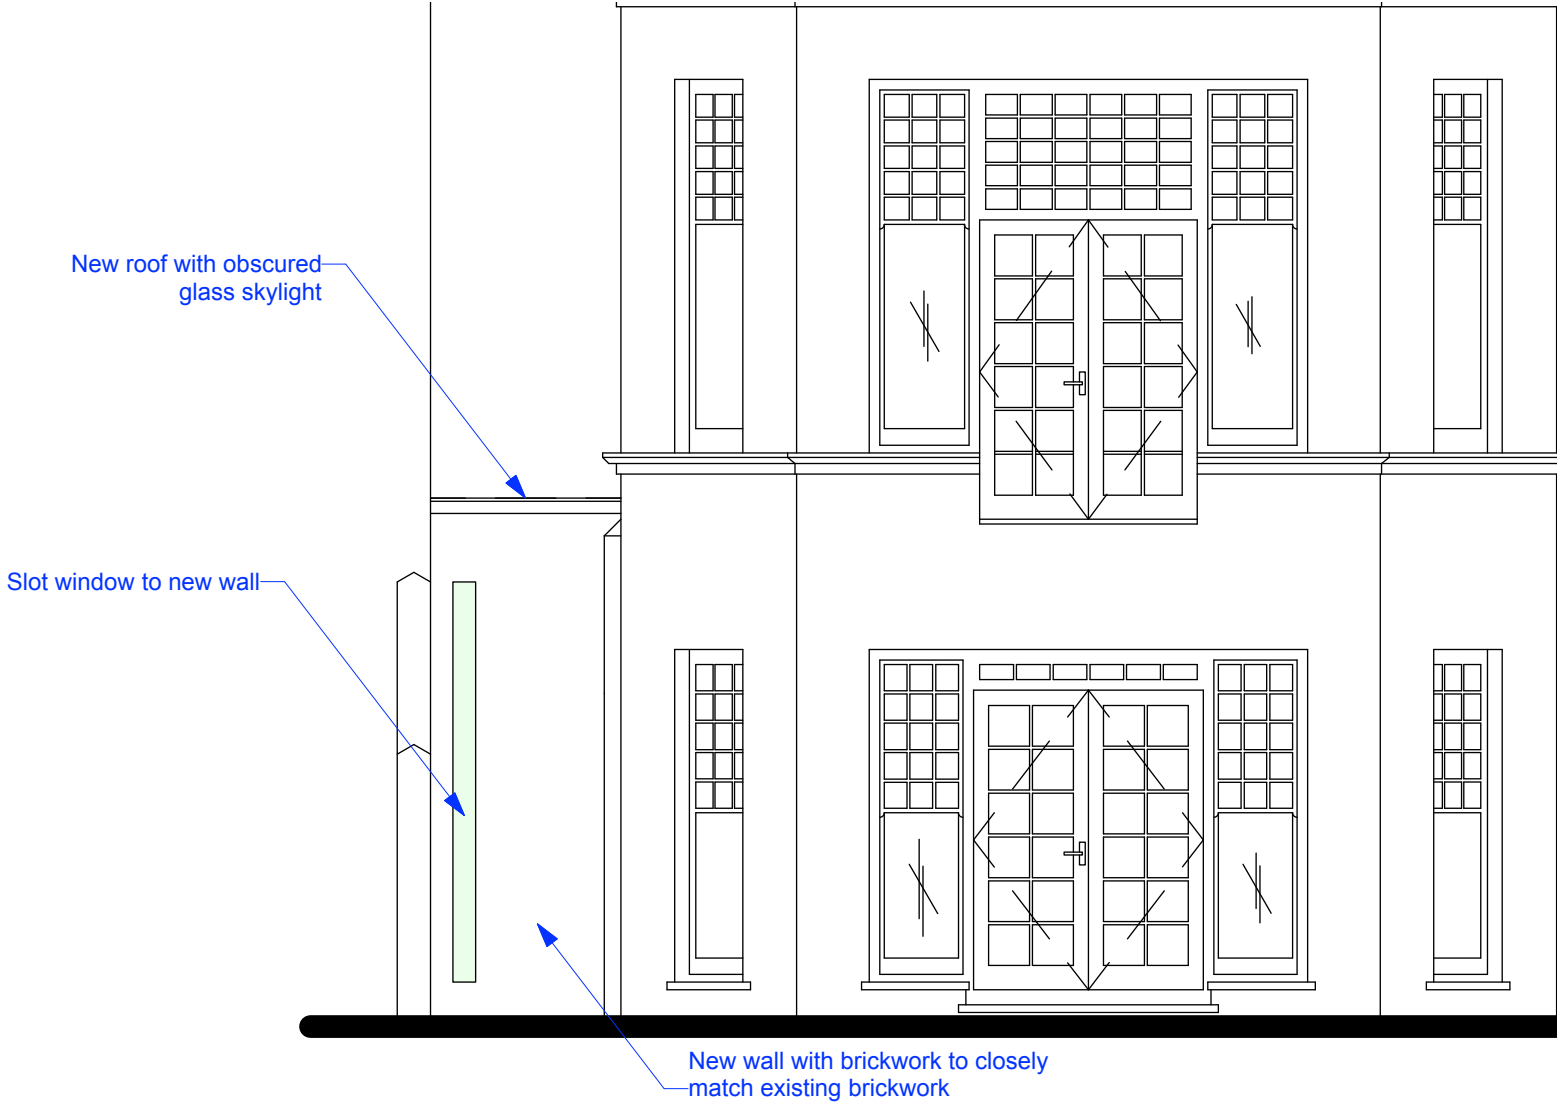

2 PROPOSED ELEVATION A
Scale: 1:50



ISSUE:	DATE:	COMMENT:
B	03.05.13	Issue for Planning
A	25.04.13	First issue for tender
-	19.04.13	ISSUE FOR INFORMATION

Callender Howorth		Morelands 5-23 Old Street London EC1V 9HL T: 020 7336 8560 F: 020 7549 2152 W: www.callenderhoworth.com	
Job no.		Job title	
1154		Eton Avenue	
Drawing no.		Drawing title	
312		ELEVATION A	
Scale	Size	Drawn	Revision
1:50	A3	ML	B

All works to be in accordance with relevant standards, British building codes, and other relevant codes, and with manufacturers recommendations and instructions. All dimensions to be checked on site. Do not scale from this drawing.