


Scale bar (metres) 1:50




Scale bar (metres) 1:100

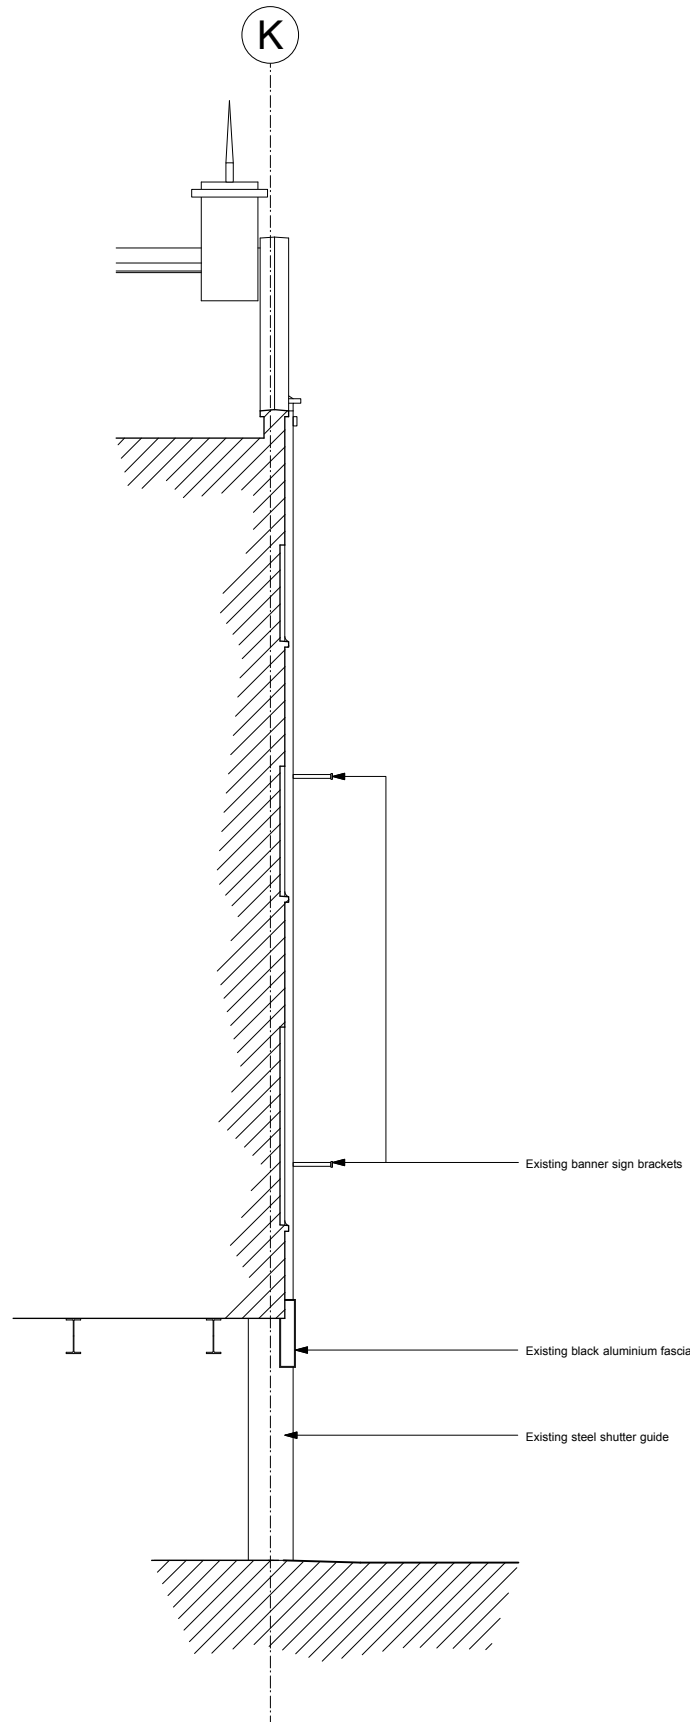


2 STOREFRONT SECTION

PL301 SCALE:@ A1: 1:50

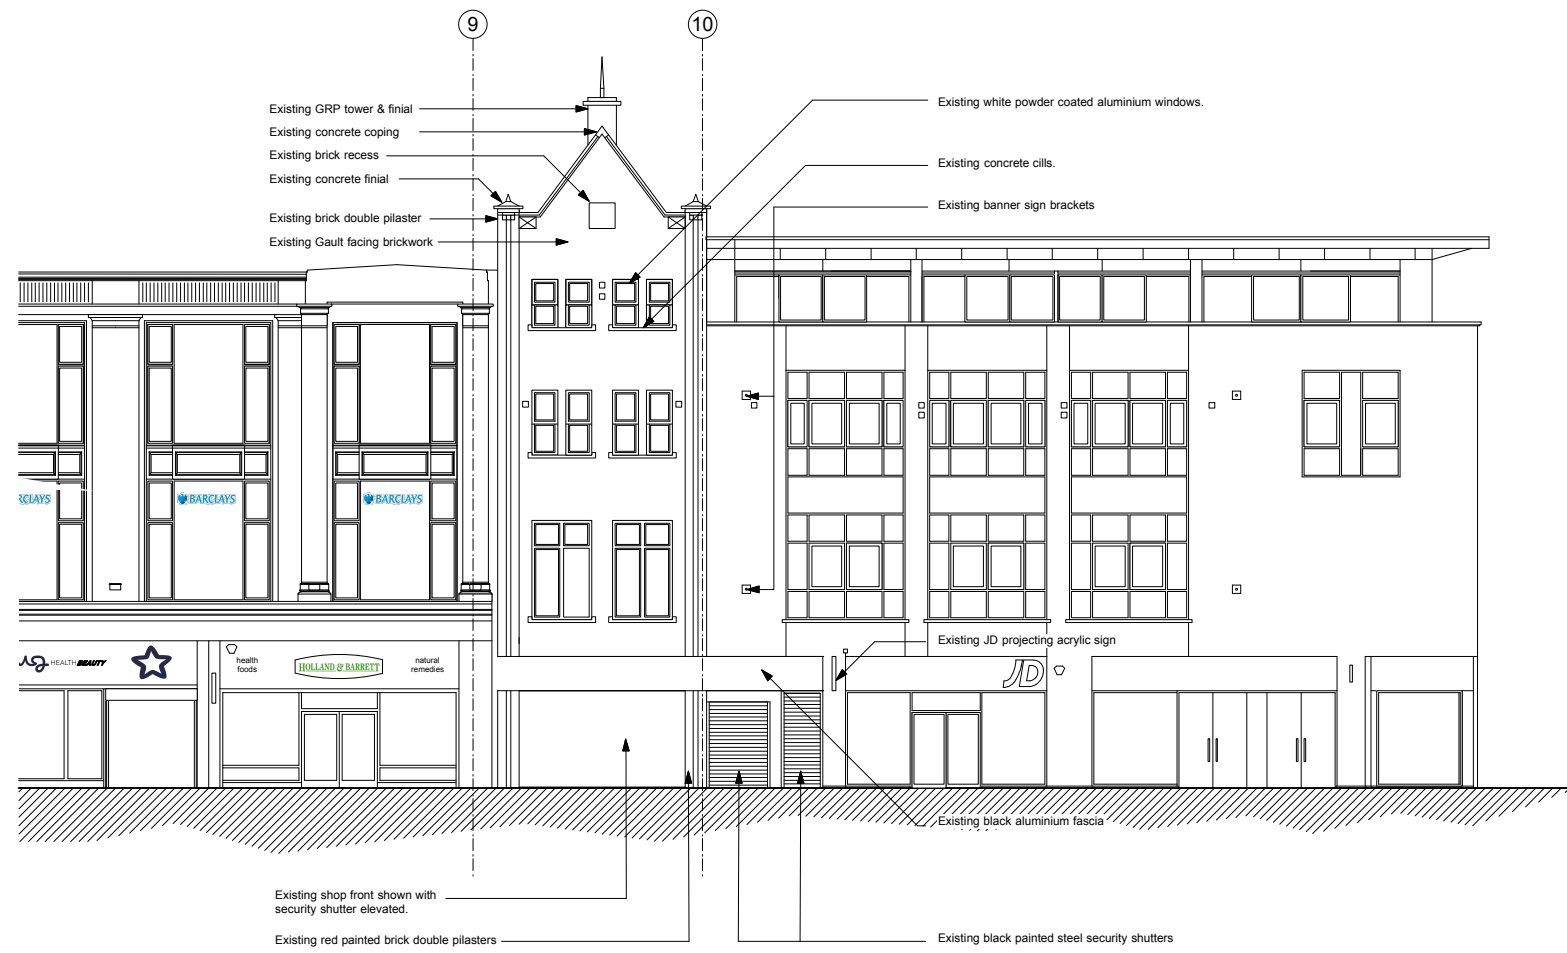

1 EXISTING STOREFRONT ELEVATION

PL301 SCALE:@ A1: 1:100

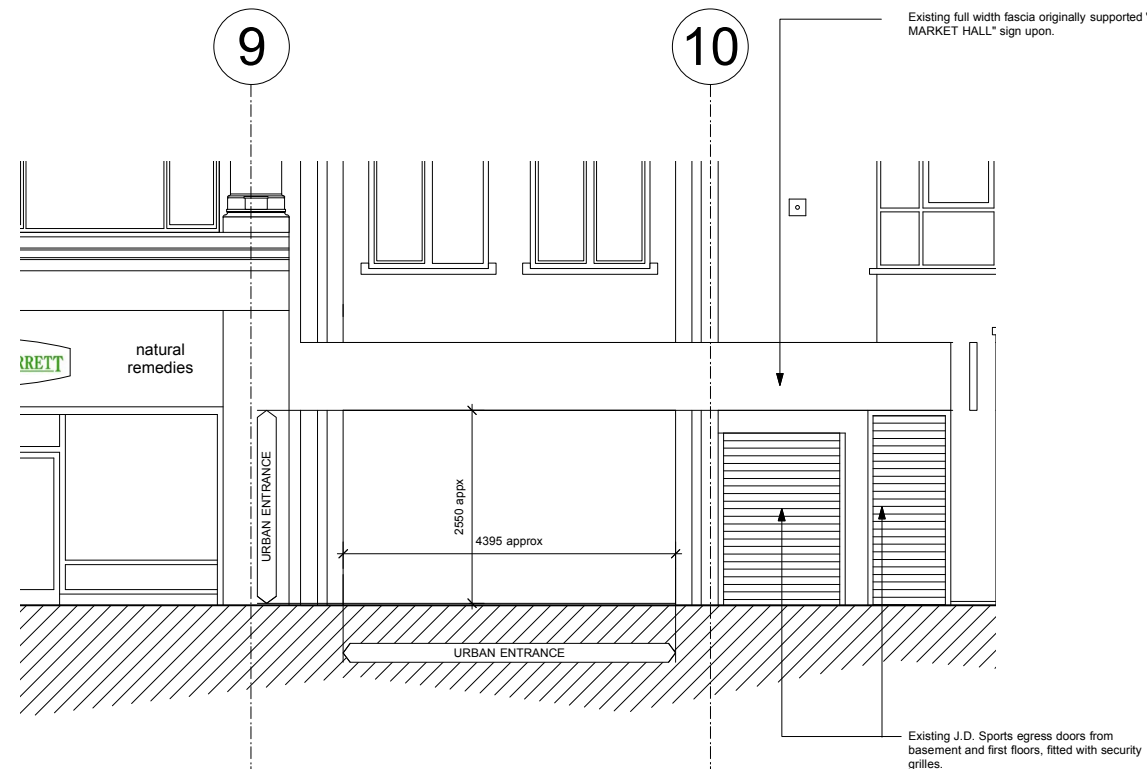

3 ENLARGED STOREFRONT ELEVATION

PL301 SCALE:@ A1: 1:50

Figured dimensions shall be taken in preference to scaled dimensions and any discrepancies or errors are to be referred to the Designer. Contractors, sub-contractors and suppliers must verify all dimensions on site before commencing work or making any fabrication drawings. © Copyright Reserved

a2t. Design

1st Floor Anson House
Compass Point Business Park
Northampton Road
Market Harborough
Leicestershire
UK
LE16 9HW

t. +44(0) 1858 469 420

URBAN OUTFITTERS

211 CAMDEN HIGH STREET
LONDON
UK

CONSULTANT :

URBAN OUTFITTERS

DRAWN BY:

DC

ISSUE / DATE:

PLANNING APPLICATION 07.05.2013

REVISION :

SHEET TITLE :

EXISTING
STOREFRONT
ELEVATION

SHEET NO. :

PL301