


Scale bar (metres) 1:50




Scale bar (metres) 1:100

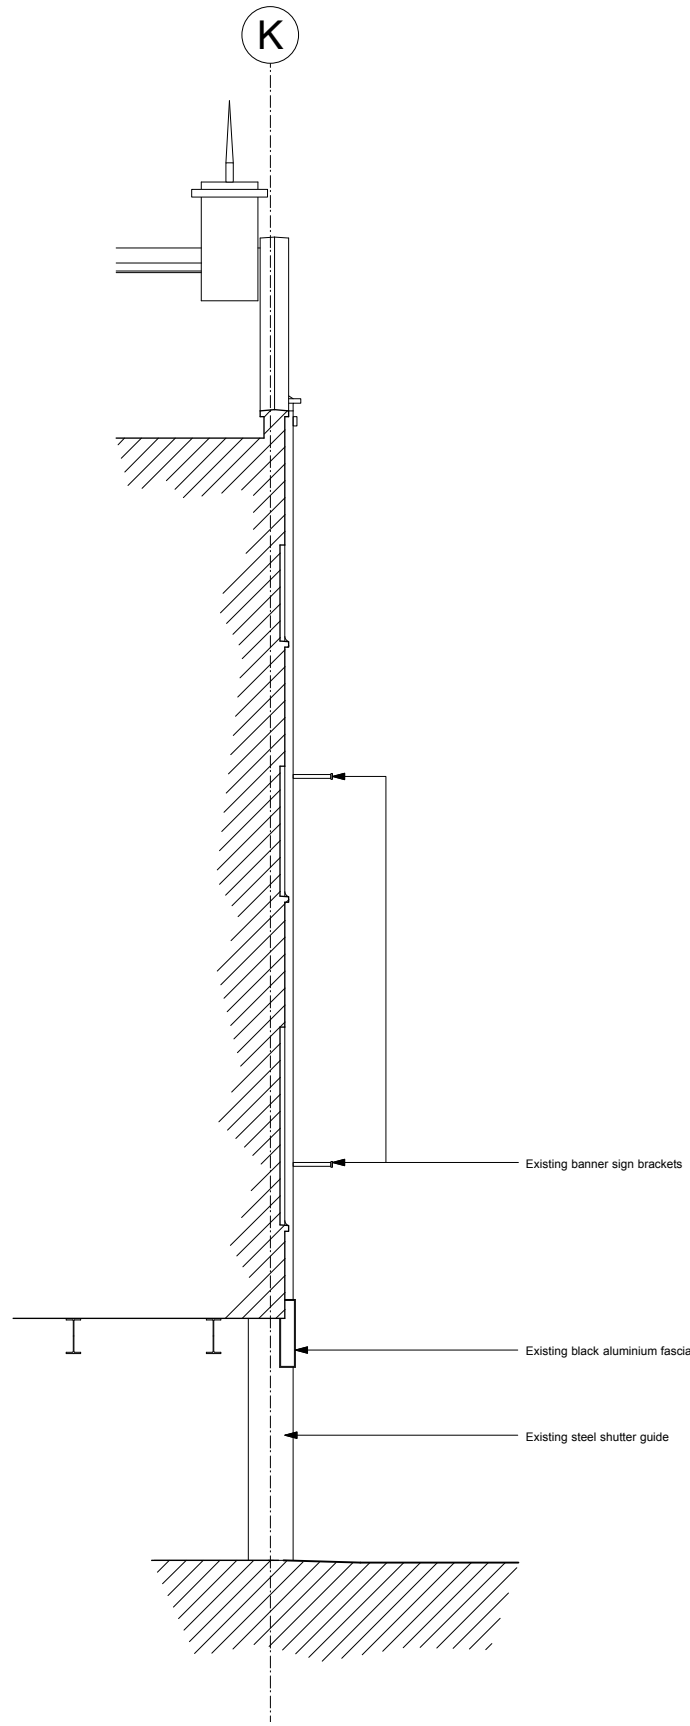


**2 STOREFRONT SECTION**

PL301 SCALE:@ A1: 1:50

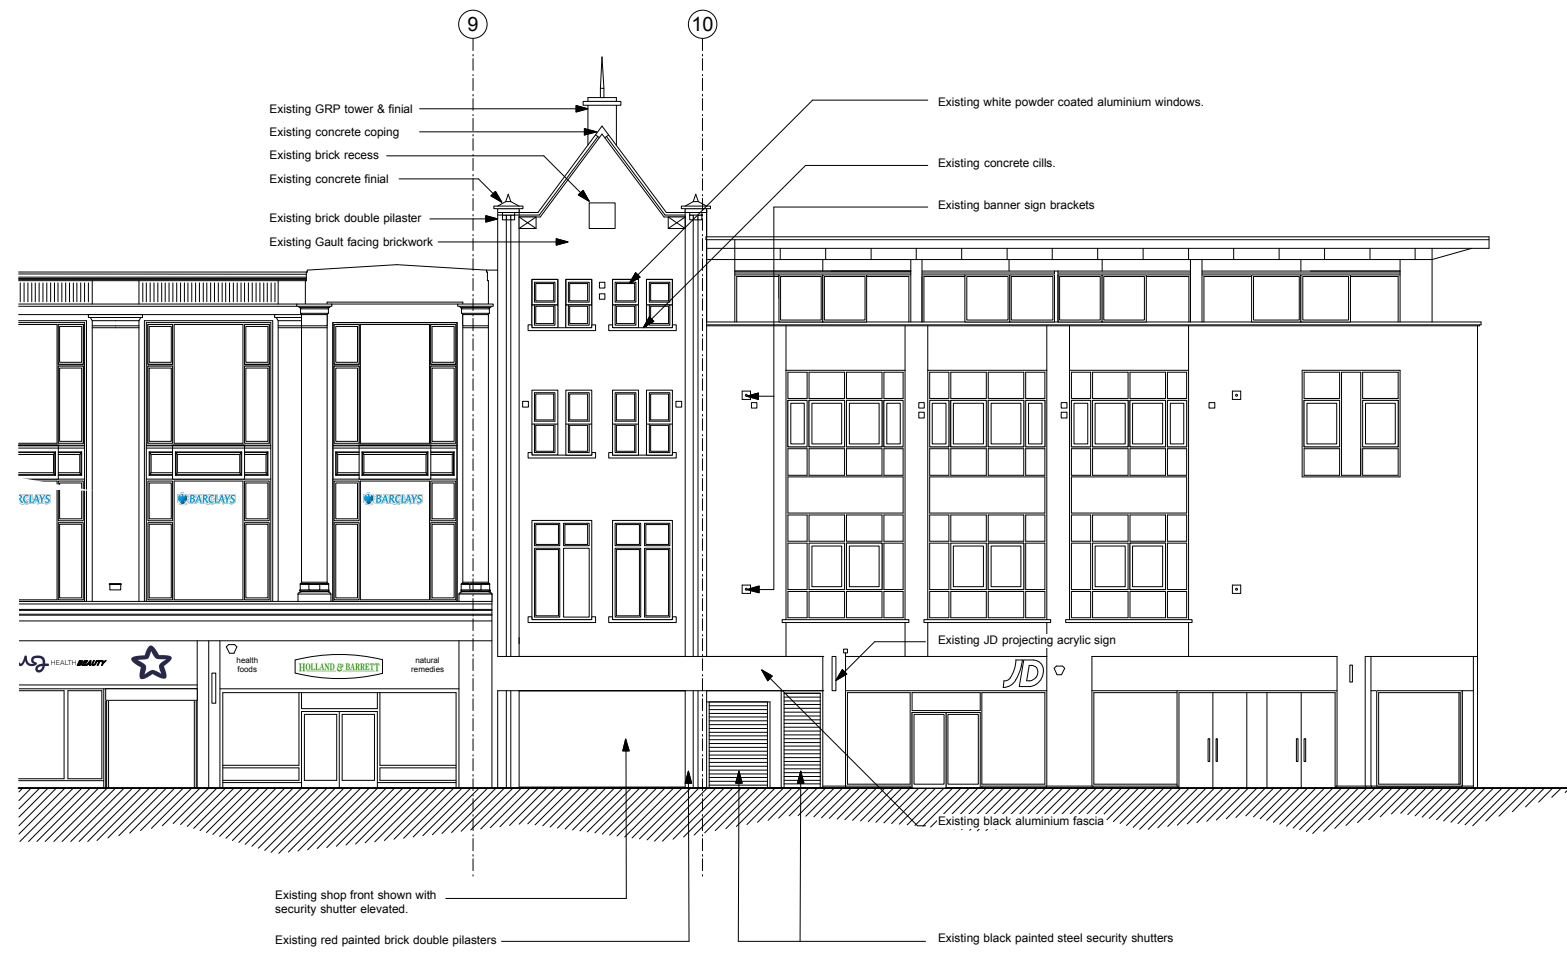

**1 EXISTING STOREFRONT ELEVATION**

PL301 SCALE:@ A1: 1:100

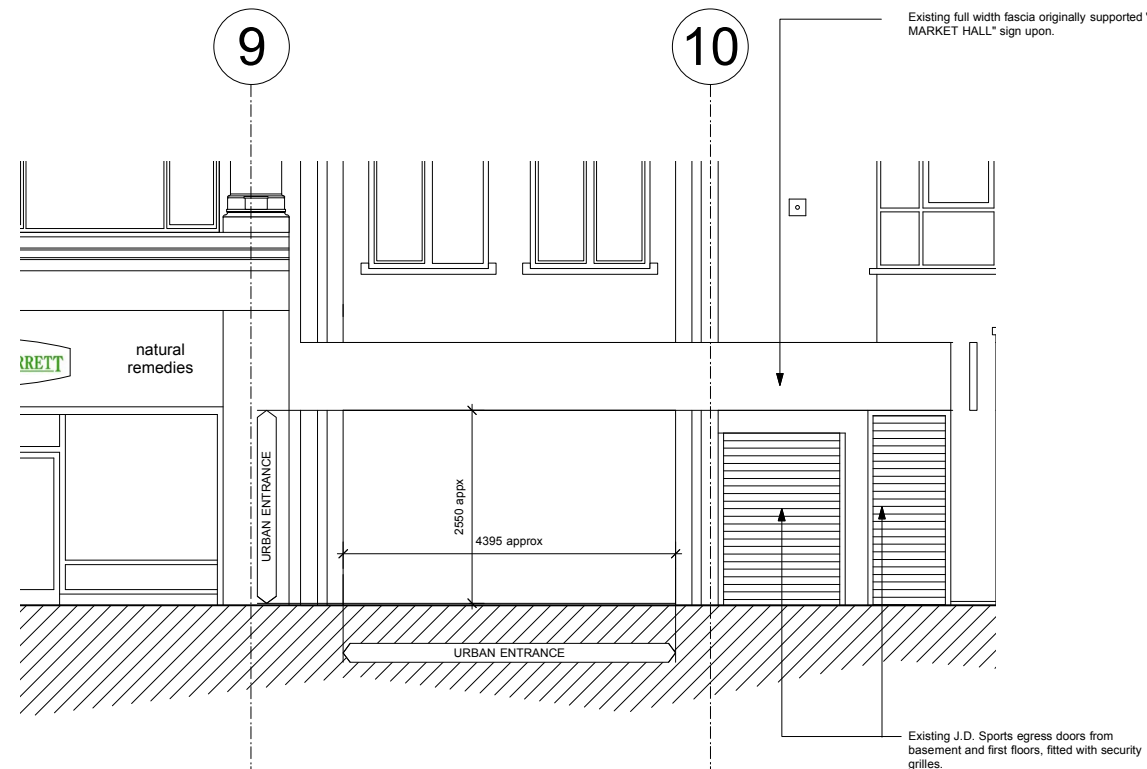

**3 ENLARGED STOREFRONT ELEVATION**

PL301 SCALE:@ A1: 1:50

Figured dimensions shall be taken in preference to scaled dimensions and any discrepancies or errors are to be referred to the Designer. Contractors, sub-contractors and suppliers must verify all dimensions on site before commencing work or making any fabrication drawings. © Copyright Reserved

**a2t. Design**

1st Floor Anson House  
Compass Point Business Park  
Northampton Road  
Market Harborough  
Leicestershire  
UK  
LE16 9HW

t. +44(0) 1858 469 420

**URBAN OUTFITTERS**

211 CAMDEN HIGH STREET  
LONDON  
UK

CONSULTANT :

**URBAN OUTFITTERS**

DRAWN BY:

DC

ISSUE / DATE:

PLANNING APPLICATION 07.05.2013

REVISION :

SHEET TITLE :

EXISTING  
STOREFRONT  
ELEVATION

SHEET NO. :

**PL301**