


COPYRIGHT: The contents of this drawing may not be reproduced in whole or in part without express written consent of Javied Sharif

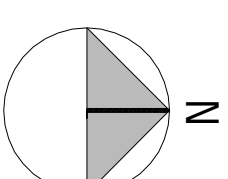

METERS @ 1:100



REV	DATE	COMMENT	DRN
A	30.04.2013	Amendments as per planning officers email dated 29.04.2013	PC


JS *Surveying & Design*
Services Limited
110 GOODMAYES ROAD, ILFORD,
ESSEX IG3 9UZ TEL: 020 8590 2248
E.mail: info@jssd.co.uk

P L A N N I N G I S S U E


SITE ADDRESS:
FLAT 11, 30 - 32 NETHERHALL
GARDENS, LONDON NW3 5TN

SUBJECT:
EXISTING AND PROPOSED ROOF
PLANS

DRAWING NO:	JS/SP/550/04A	DATE:	NOV 2012
SCALE:	1:100 @ A3	DRAWN BY:	PC
		CHECKED BY:	JS
REV:	A		

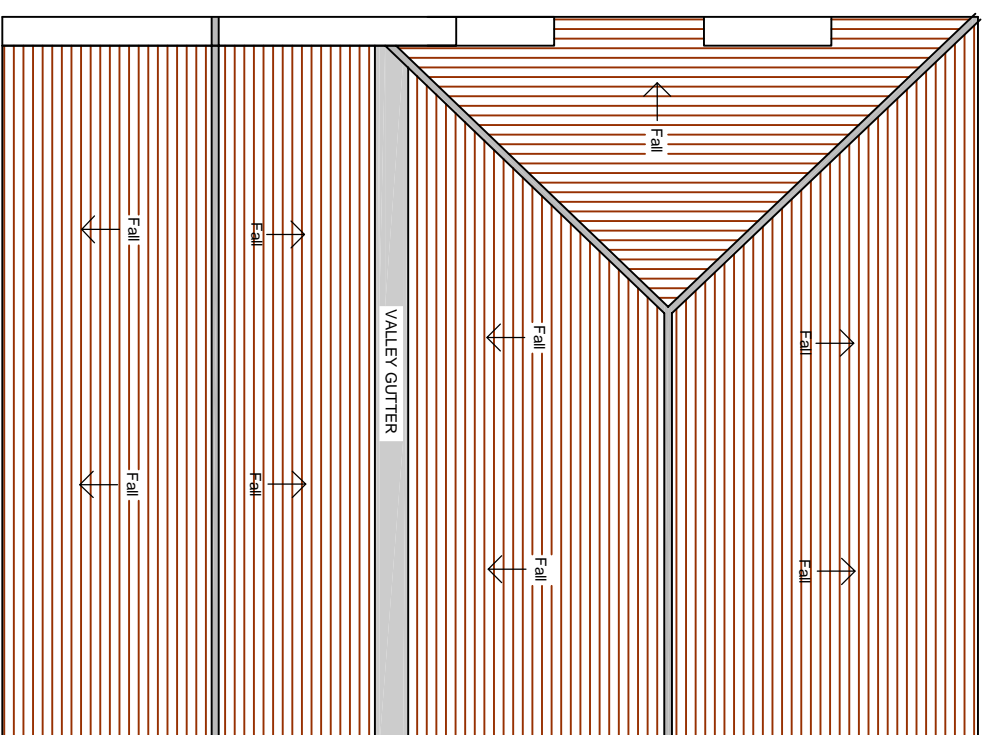

EXISTING ROOF PLAN Scale 1:100

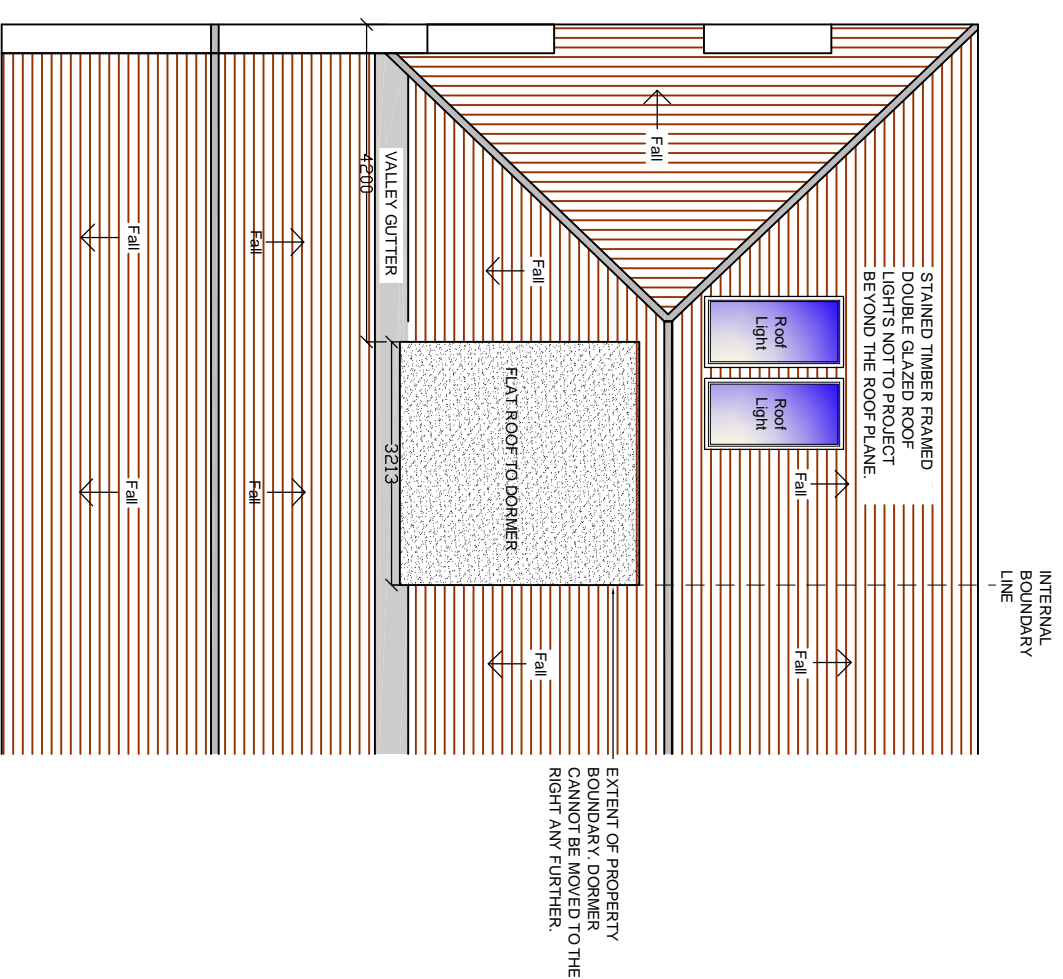

PROPOSED ROOF PLAN Scale 1:100