



STAINED TIMBER FRAMED  
DOUBLE GLAZED ROOF  
LIGHT NOT TO PROJECT  
BEYOND THE ROOF PLANE.

DORMER SET 500mm  
BELOW RIDGE AS PER  
CPG1 SECTION 5.11

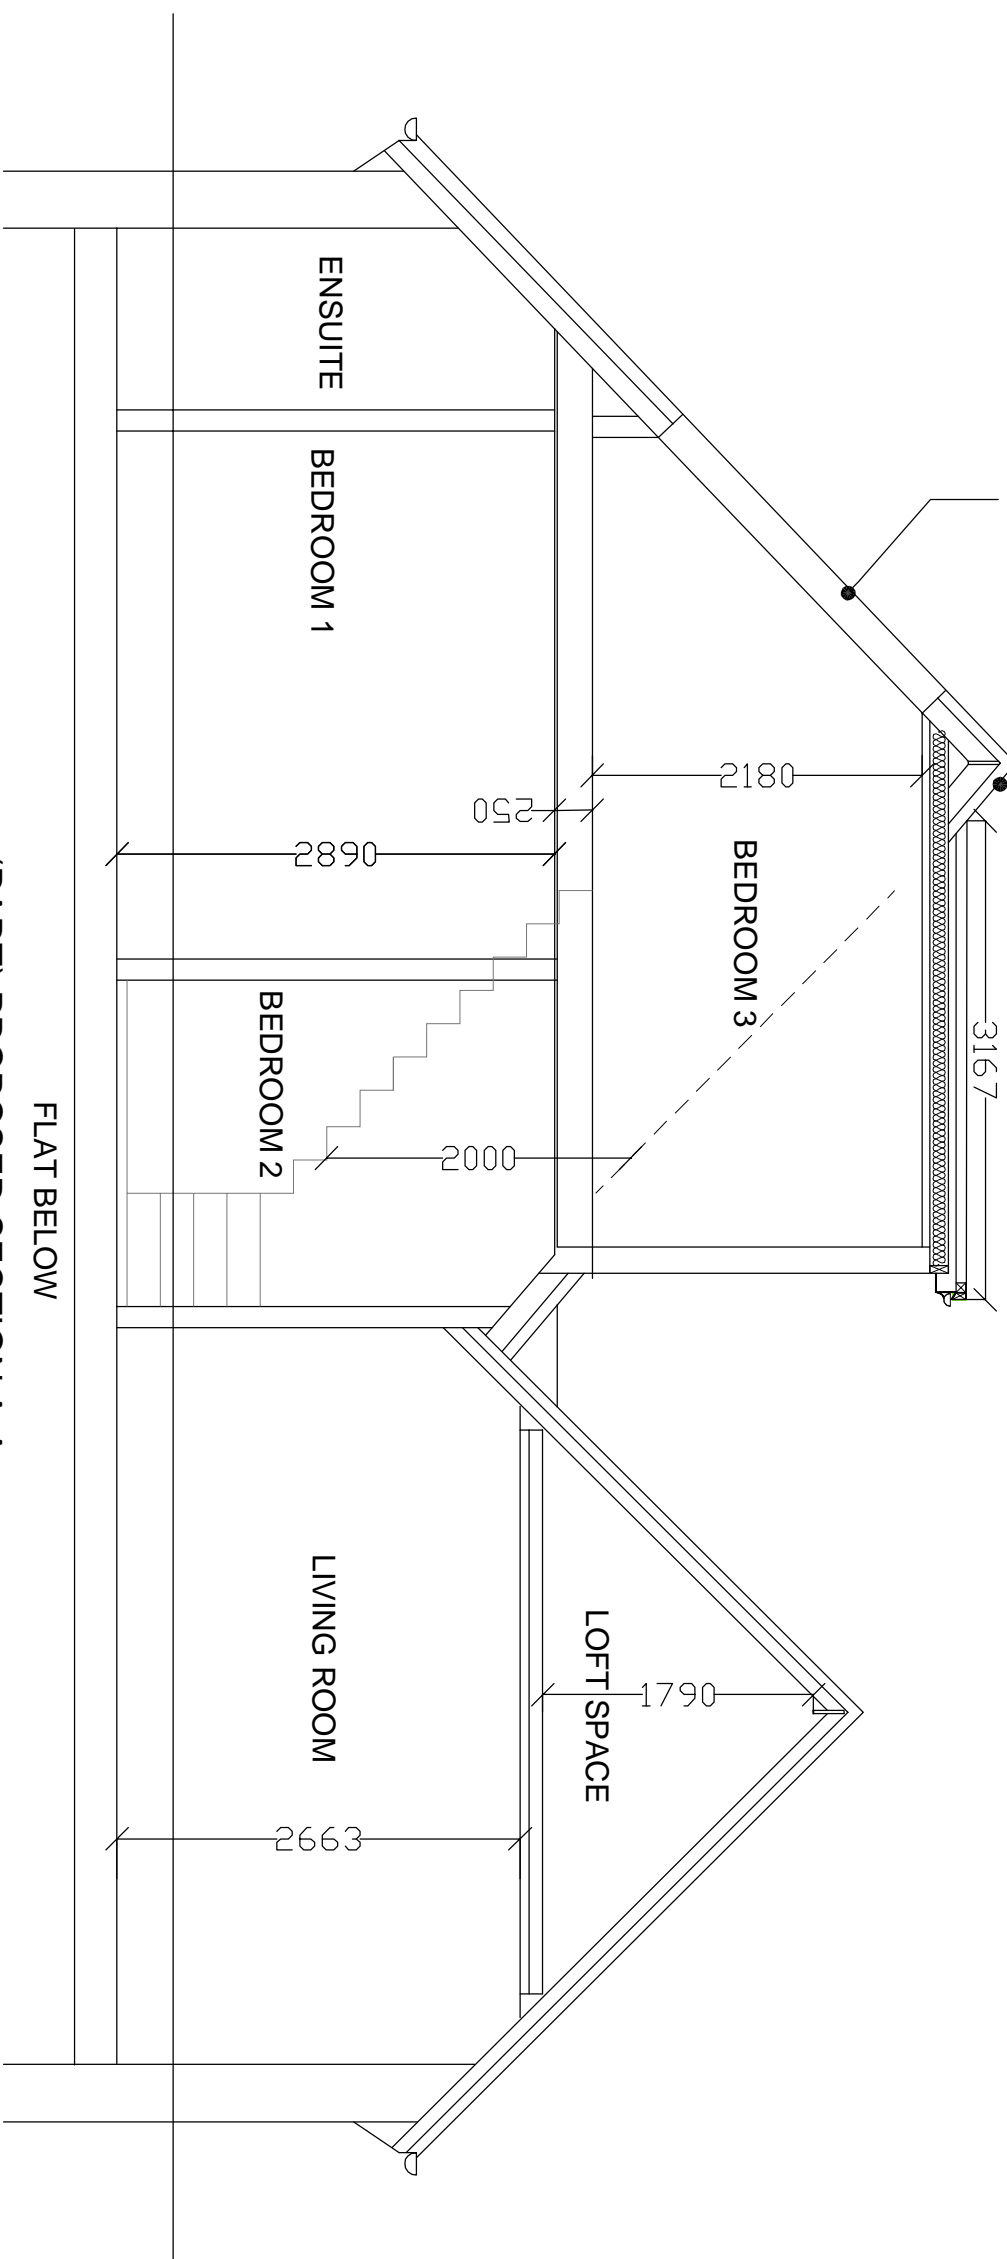

FLAT BELOW  
(PART) PROPOSED SECTION A-A Scale 1:50


DOWNPIPE REPOSITIONED TO BE  
INVISIBLE FROM THE FRONT STREET.

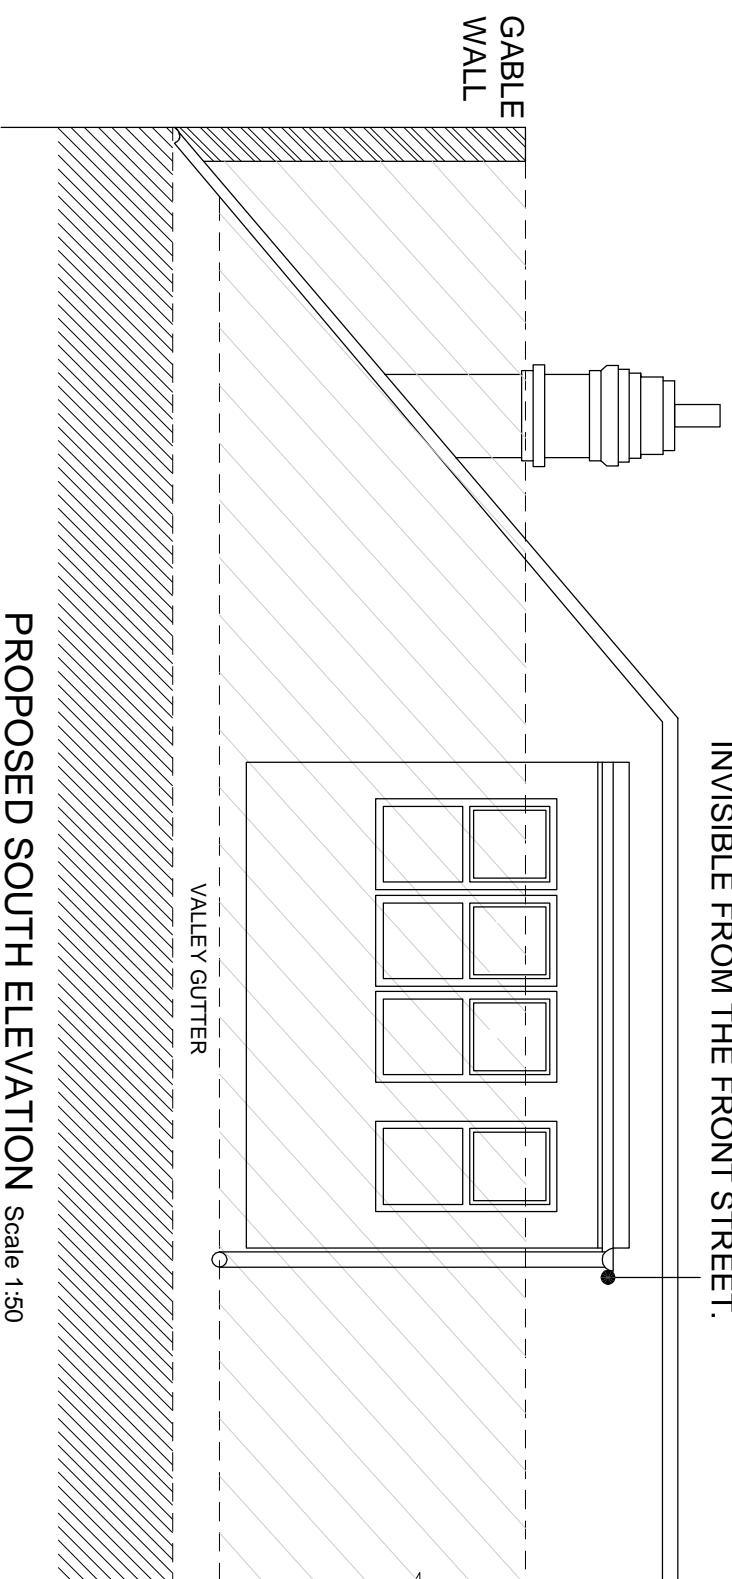

DOTTED LINE  
INDICATES TOP OF  
THE PITCHED ROOF  
OVER LIVING ROOM,  
WHICH WILL ALMOST  
ENTIRELY OBSCURE  
THE VIEW OF THE  
PROPOSED DORMER

**COPYRIGHT:** The contents of this drawing may not be reproduced in whole or in part without express written consent of Javid Sharif

METRES @ 1:50

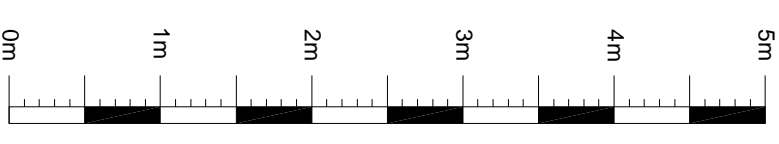

REV	DATE	COMMENT	DRN
A	30.04.2013	Amendments as per planning officers email dated 29.04.2013	PC

**JS** Surveying & Design  
Services Limited  
110 GOODMAYES ROAD, ILFORD,  
ESSEX IG3 9UZ TEL: 020 8590 2248  
E.mail: info@jssd.co.uk

P L A N N I N G I S S U E

SITE ADDRESS:  
FLAT 11, 30 - 32 NETHERHALL  
GARDENS, LONDON NW3 5TN

SUBJECT:  
PROPOSED SOUTH ELEVATION  
AND SECTION

DRAWING NO.:	JS/SP/550/06A	DATE:	NOV 2012
SCALE:	1:50 @ A3	CHECKED BY:	JS
DRAWN BY:	PC	REV:	A