




GENERAL NOTES:  
 DO NOT SCALE FROM THIS DRAWING  
 ALL DIMENSIONS TO BE CHECKED ON SITE  
 ANY OMISSIONS OR DISCREPANCIES TO BE  
 REPORTED TO THE ARCHITECT IMMEDIATELY  
 IF IN DOUBT ASK

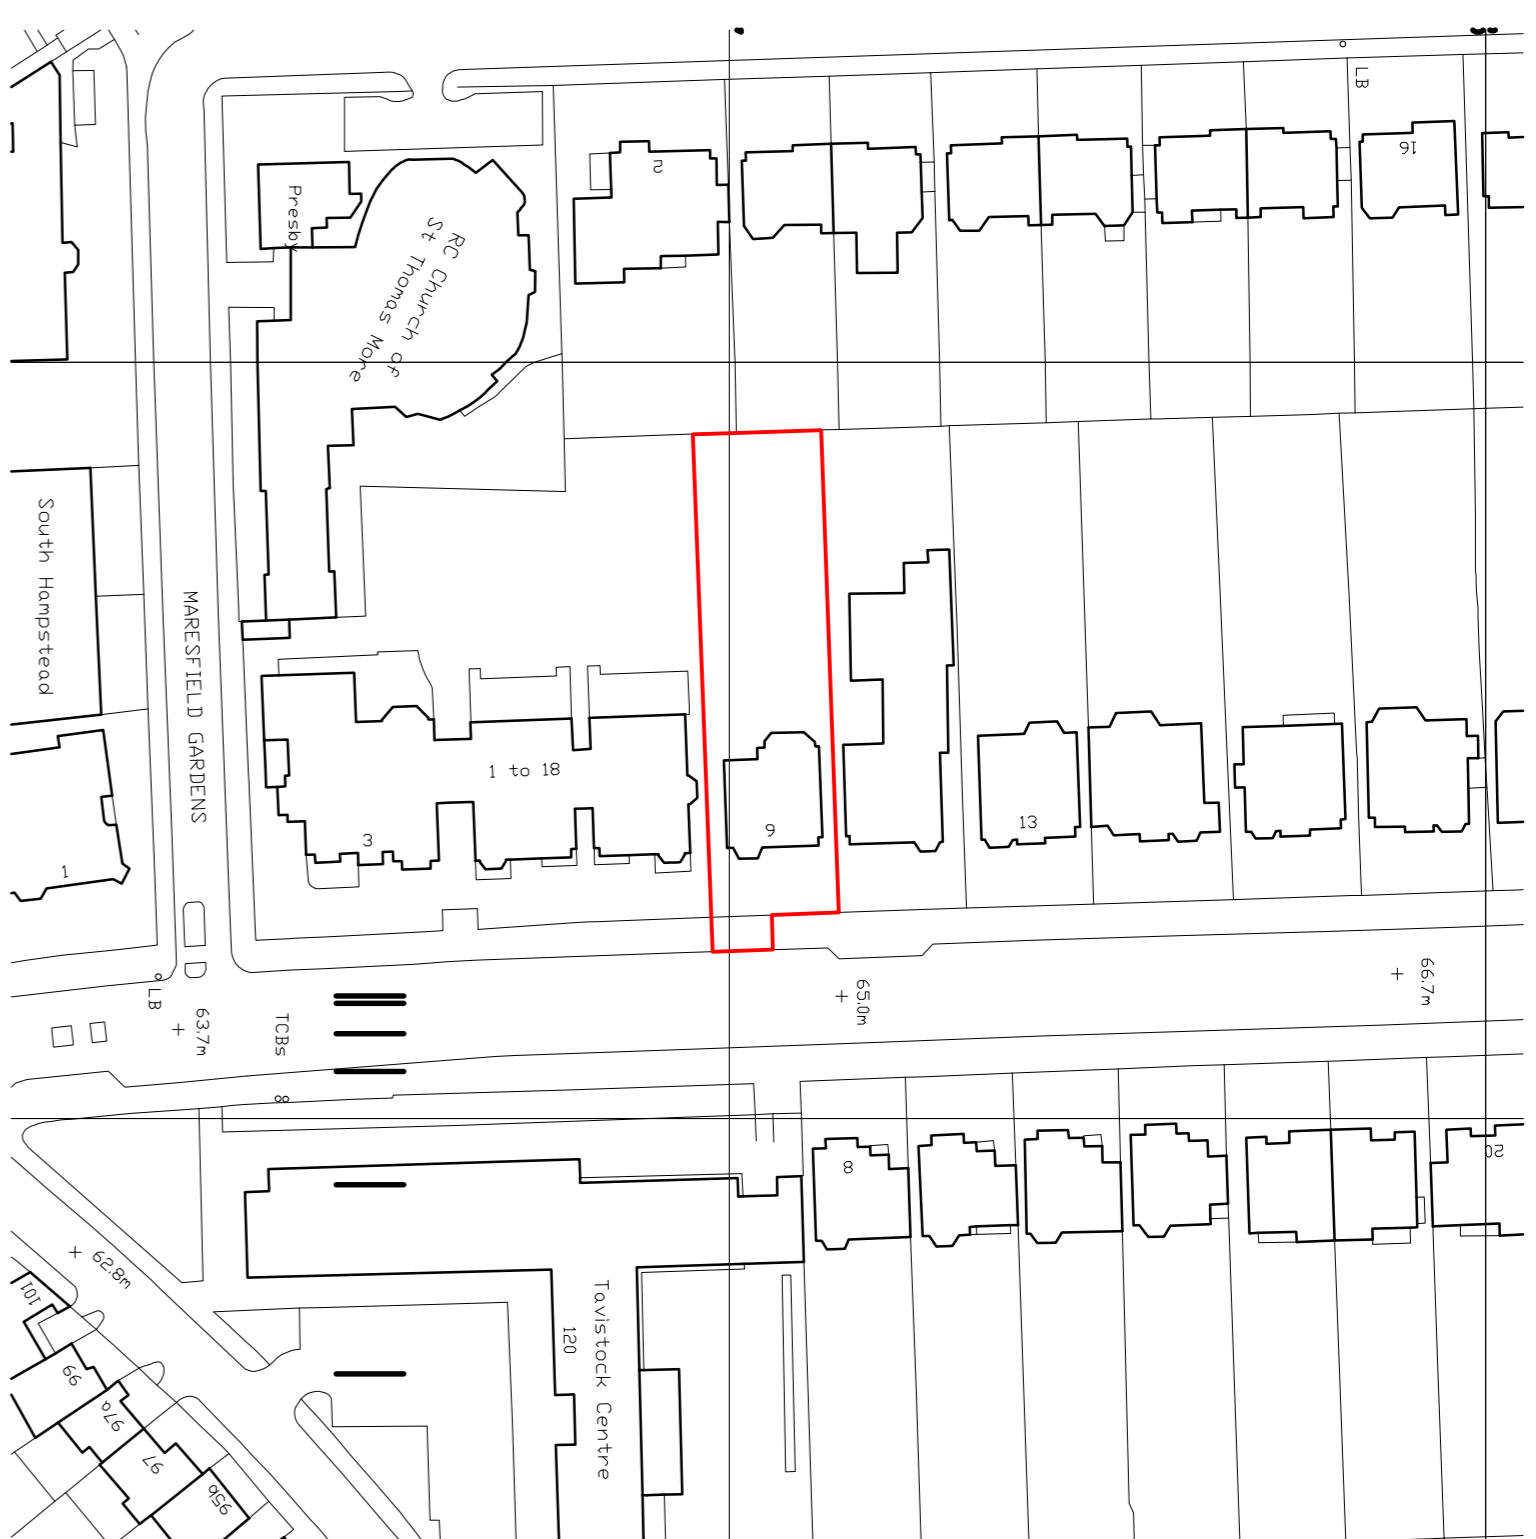

2 LOCATION PLAN  
 1:1250  
 0 5 10 25 50 METRES @ A1

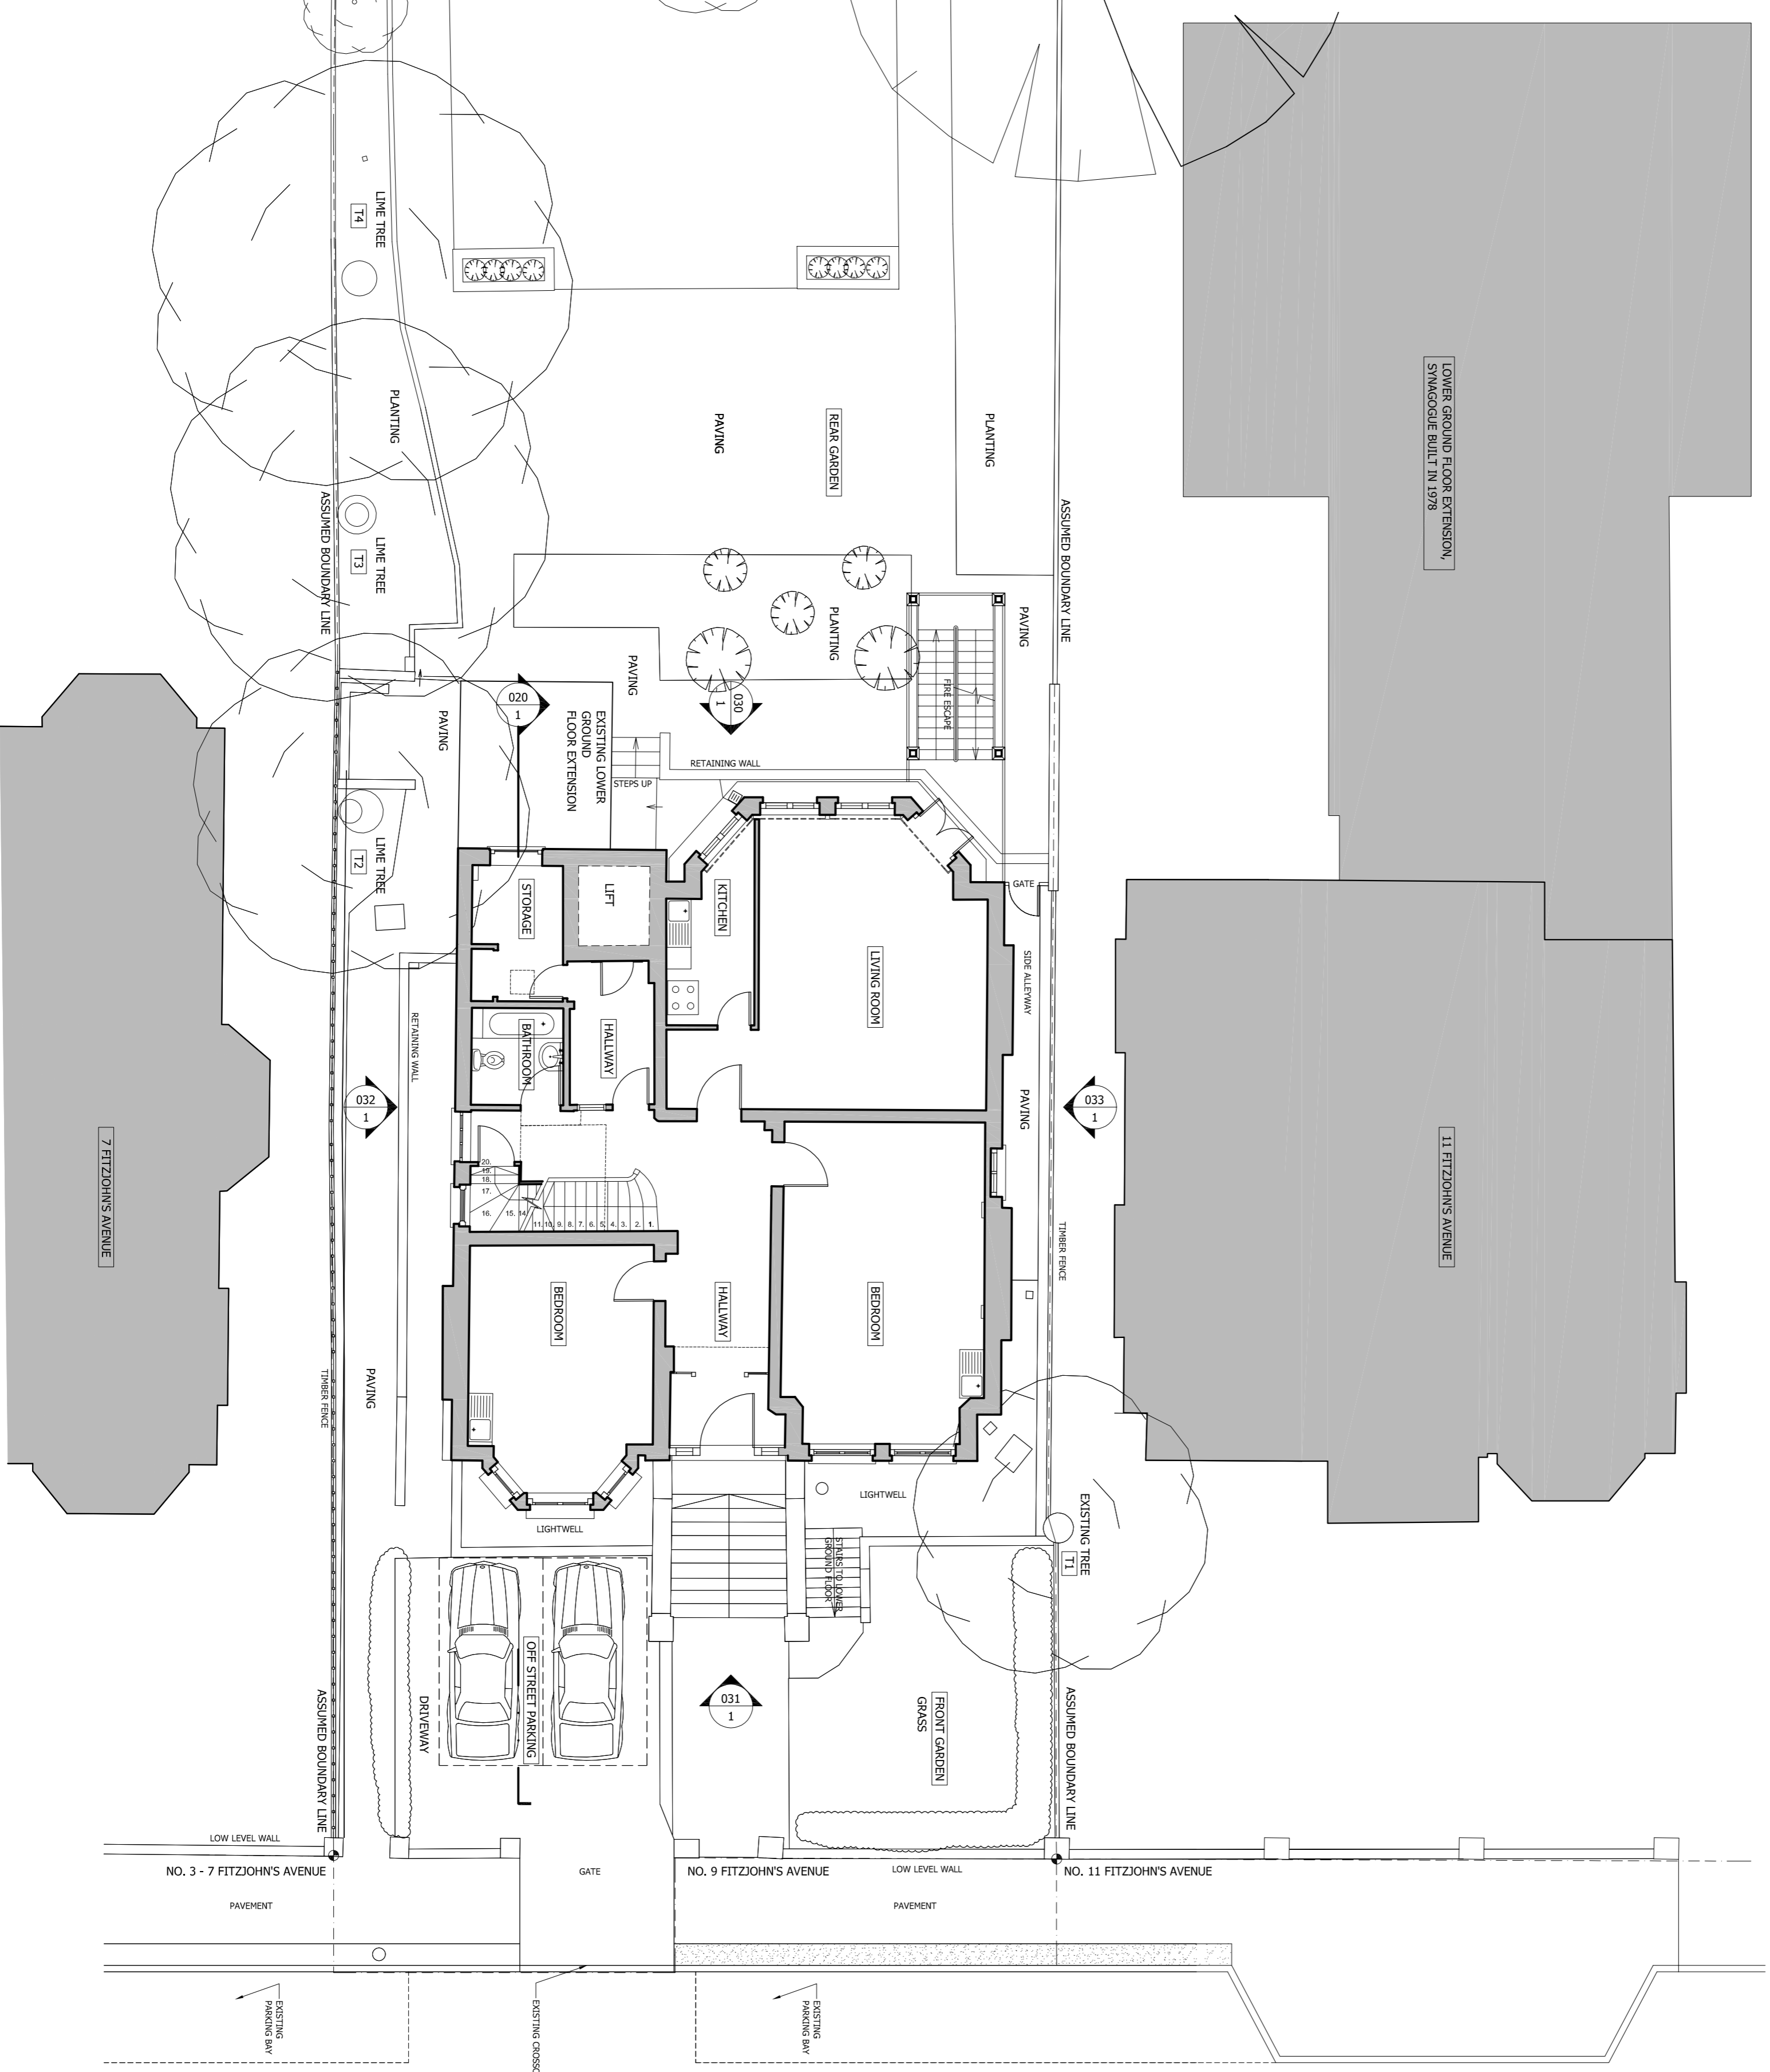

1 EXISTING SITE PLAN  
 1:100

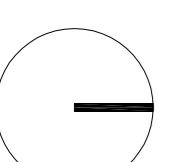

REVISIONS	COMMENTS	DATE	REV.
1	PLANNING APPLICATION	19.04.13	P2
2	CHANGE OF USE APPLICATION	28.11.12	P1

**Finkernagel Ross Architects**

Union House Third Floor  
 221-222 Spoodleich High Street  
 London E1 6PJ  
 Tel: 020 7377 5114  
 Fax: 020 7425 0992

PROJECT  
 9 FITZJOHN'S AVENUE  
 LONDON NW3 5JY

**LOCATION PLAN &  
 EXISTING SITE PLAN**

SCALE AS NOTED  
 DRAWING NO. 9FIT - 001  
 DATE 19.04.13  
 REVISION P2