



01 South Elevation

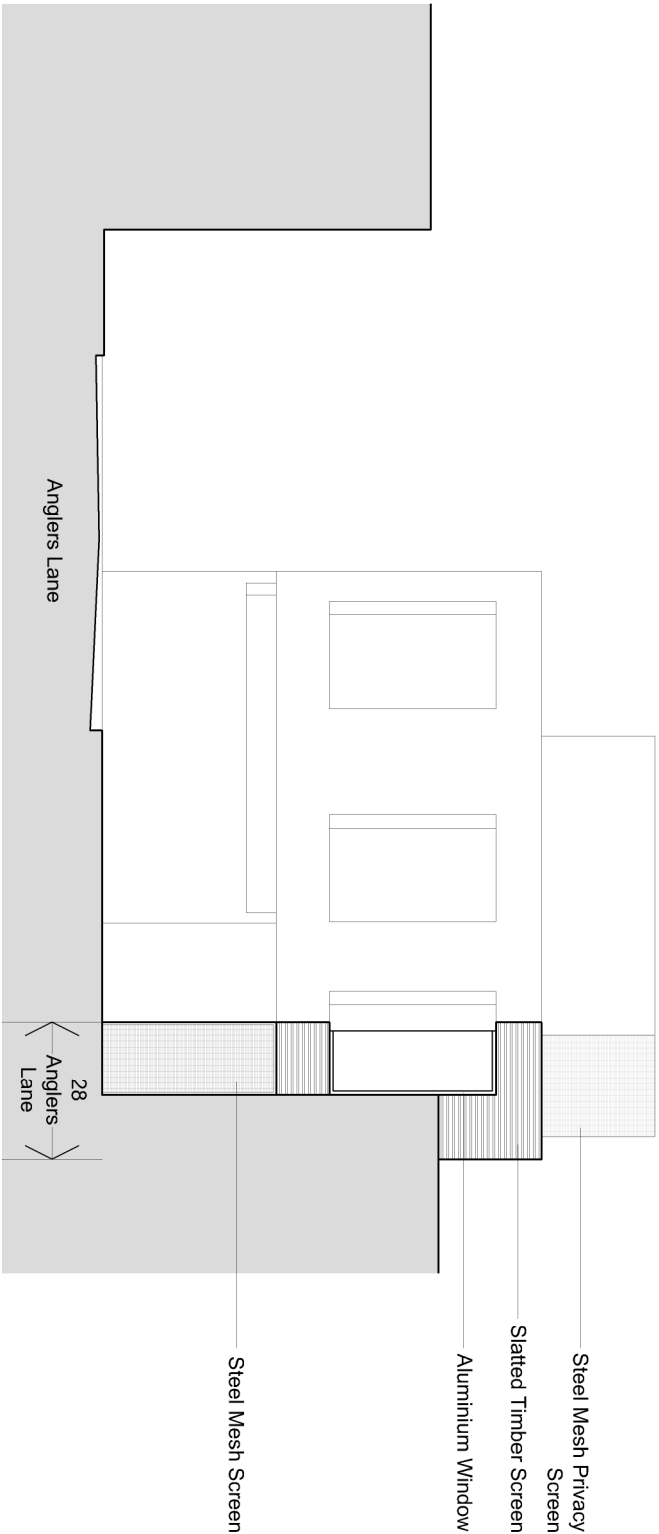

02 East Elevation

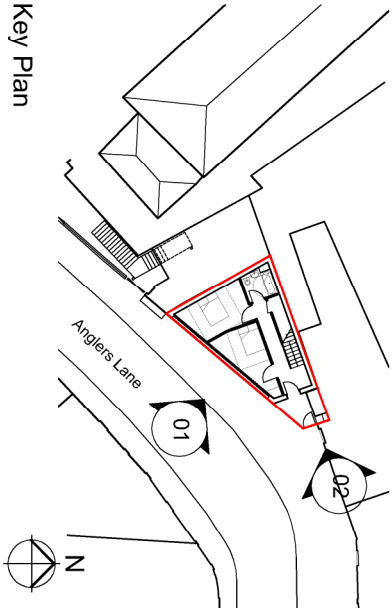

FOR PLANNING

**BB PARTNERSHIP LTD**  
C H A R T E R E D   A R C H I T E C T S  
THE TRAFALGAR - 17 REMINGTON STREET - LONDON N1 8DH  
TEL . 020 7336 8555   FAX . 020 7336 8777  
e-mail . [architect@bbpartnership.co.uk](mailto:architect@bbpartnership.co.uk)

| project                           | date                      | scale    | drawn by |     |
|-----------------------------------|---------------------------|----------|----------|-----|
| New House<br>28 Anglers Lane, NW5 | Mar '13                   | 1:100@A3 | DB       |     |
| drawing                           | Elevations<br>As Proposed |          | drwg. no | rev |
|                                   |                           |          | EZO_120  |     |

check all dimensions on site

©

© 2010 BB PARTNERSHIP LIMITED

ALL RIGHTS RESERVED