



03 North Elevation

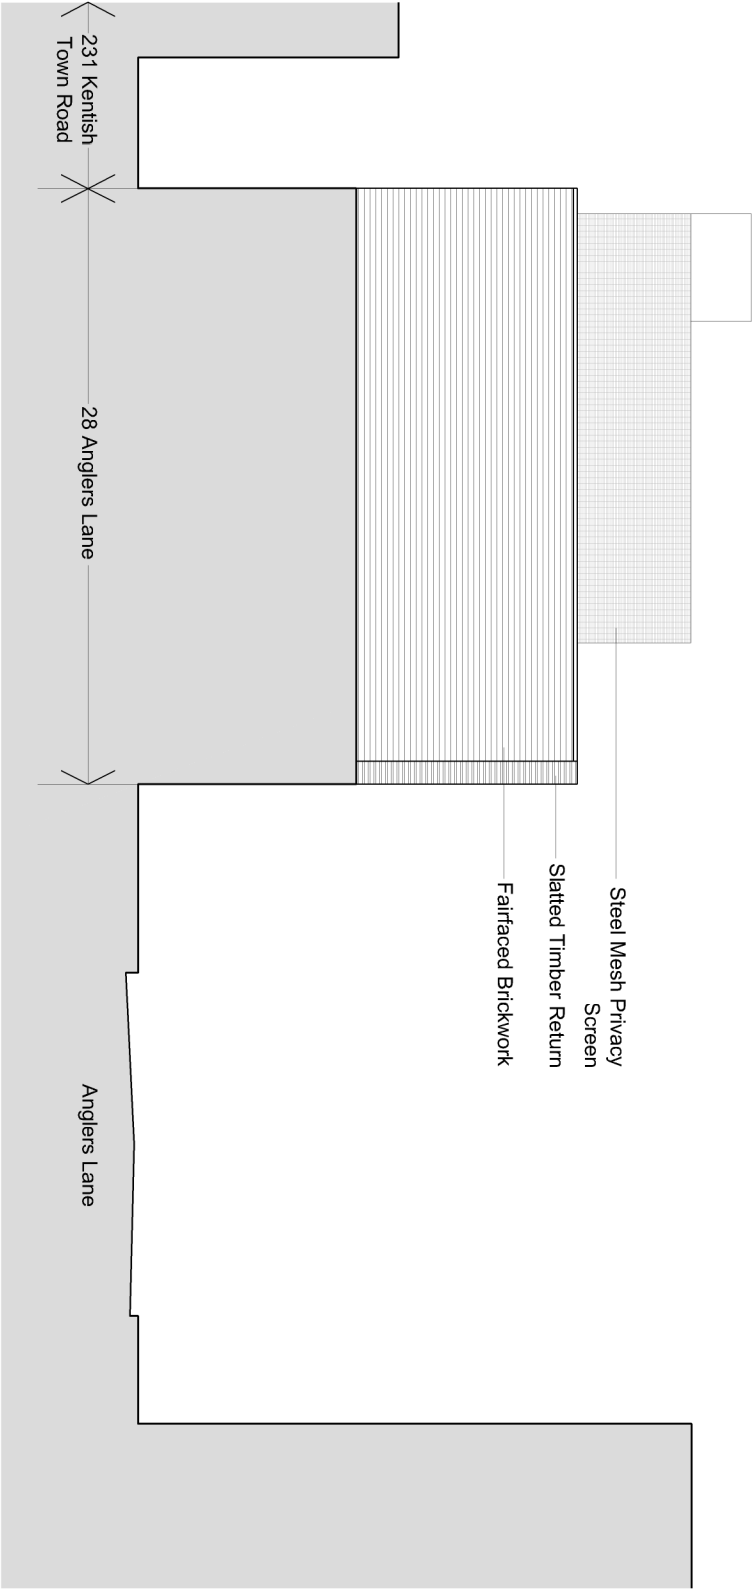

04 West Elevation

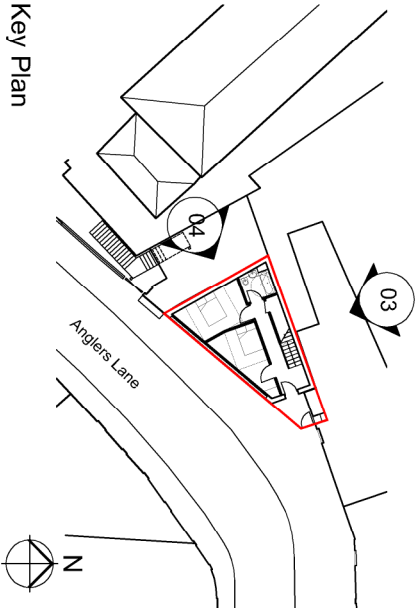

Key Plan

FOR PLANNING

BB PARTNERSHIP LTD				
C H A R T E R E D   A R C H I T E C T S				
THE TRAFALGAR · 17 REMINGTON STREET · LONDON N1 8DH TEL . 020 7336 8555   FAX . 020 7336 8777 e-mail . architect@bbpartnership.co.uk				
project	New House 28 Anglers Lane, NW5	date Mar '13	scale 1:100@A3	drawn by DB
drawing	Elevations As Proposed	drwg. no EZO_121	rev	

check all dimensions on site

©

© 2010 BB PARTNERSHIP LIMITED

ALL RIGHTS RESERVED