



Existing First Floor Flat Plan 1:50

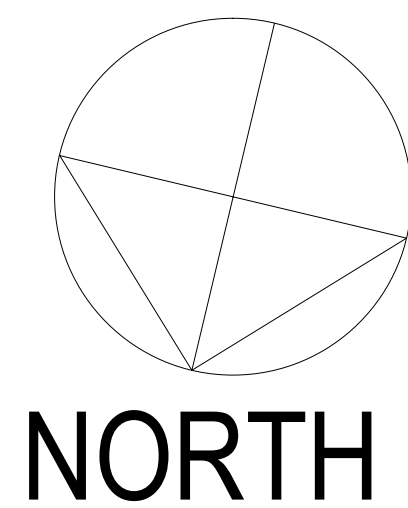


1:100 0 1 2 3 4 5 6 7 8 9 10m

1:50 0 1 2 3 4 5 6 7 8 9 10m

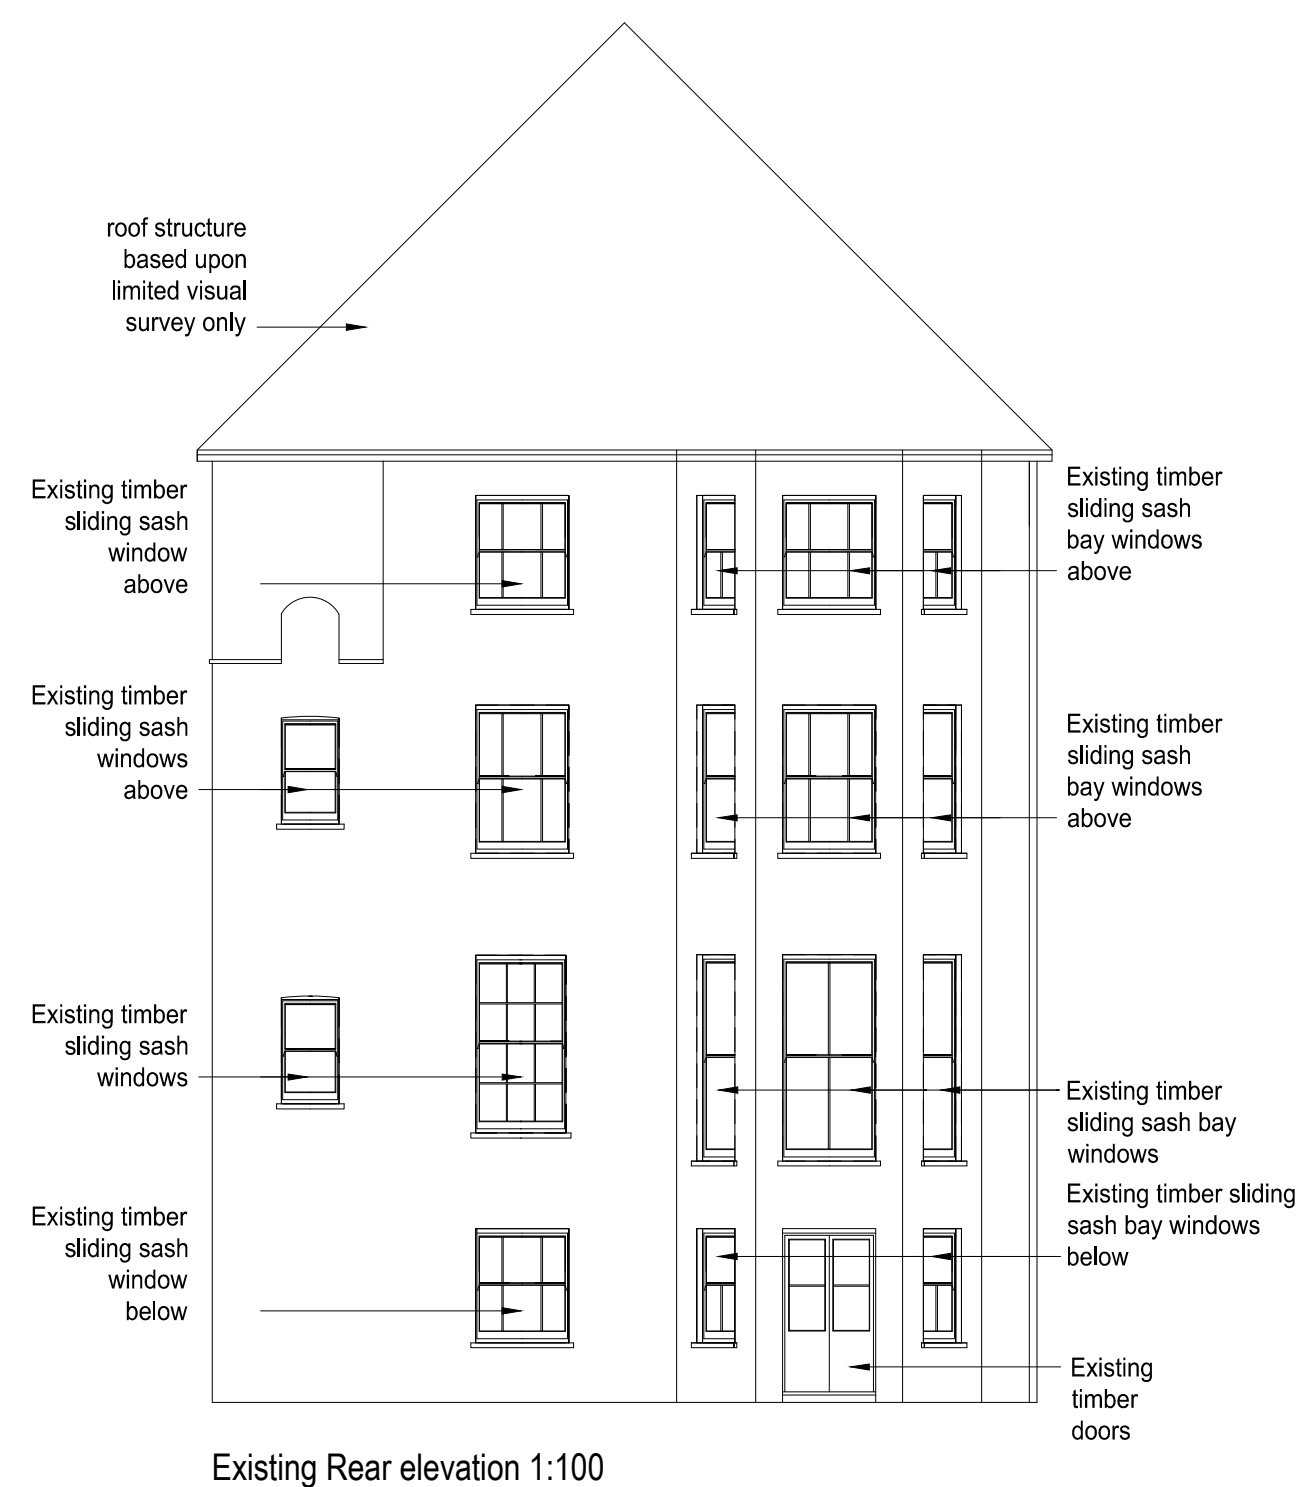


Existing Rear elevation 1:100

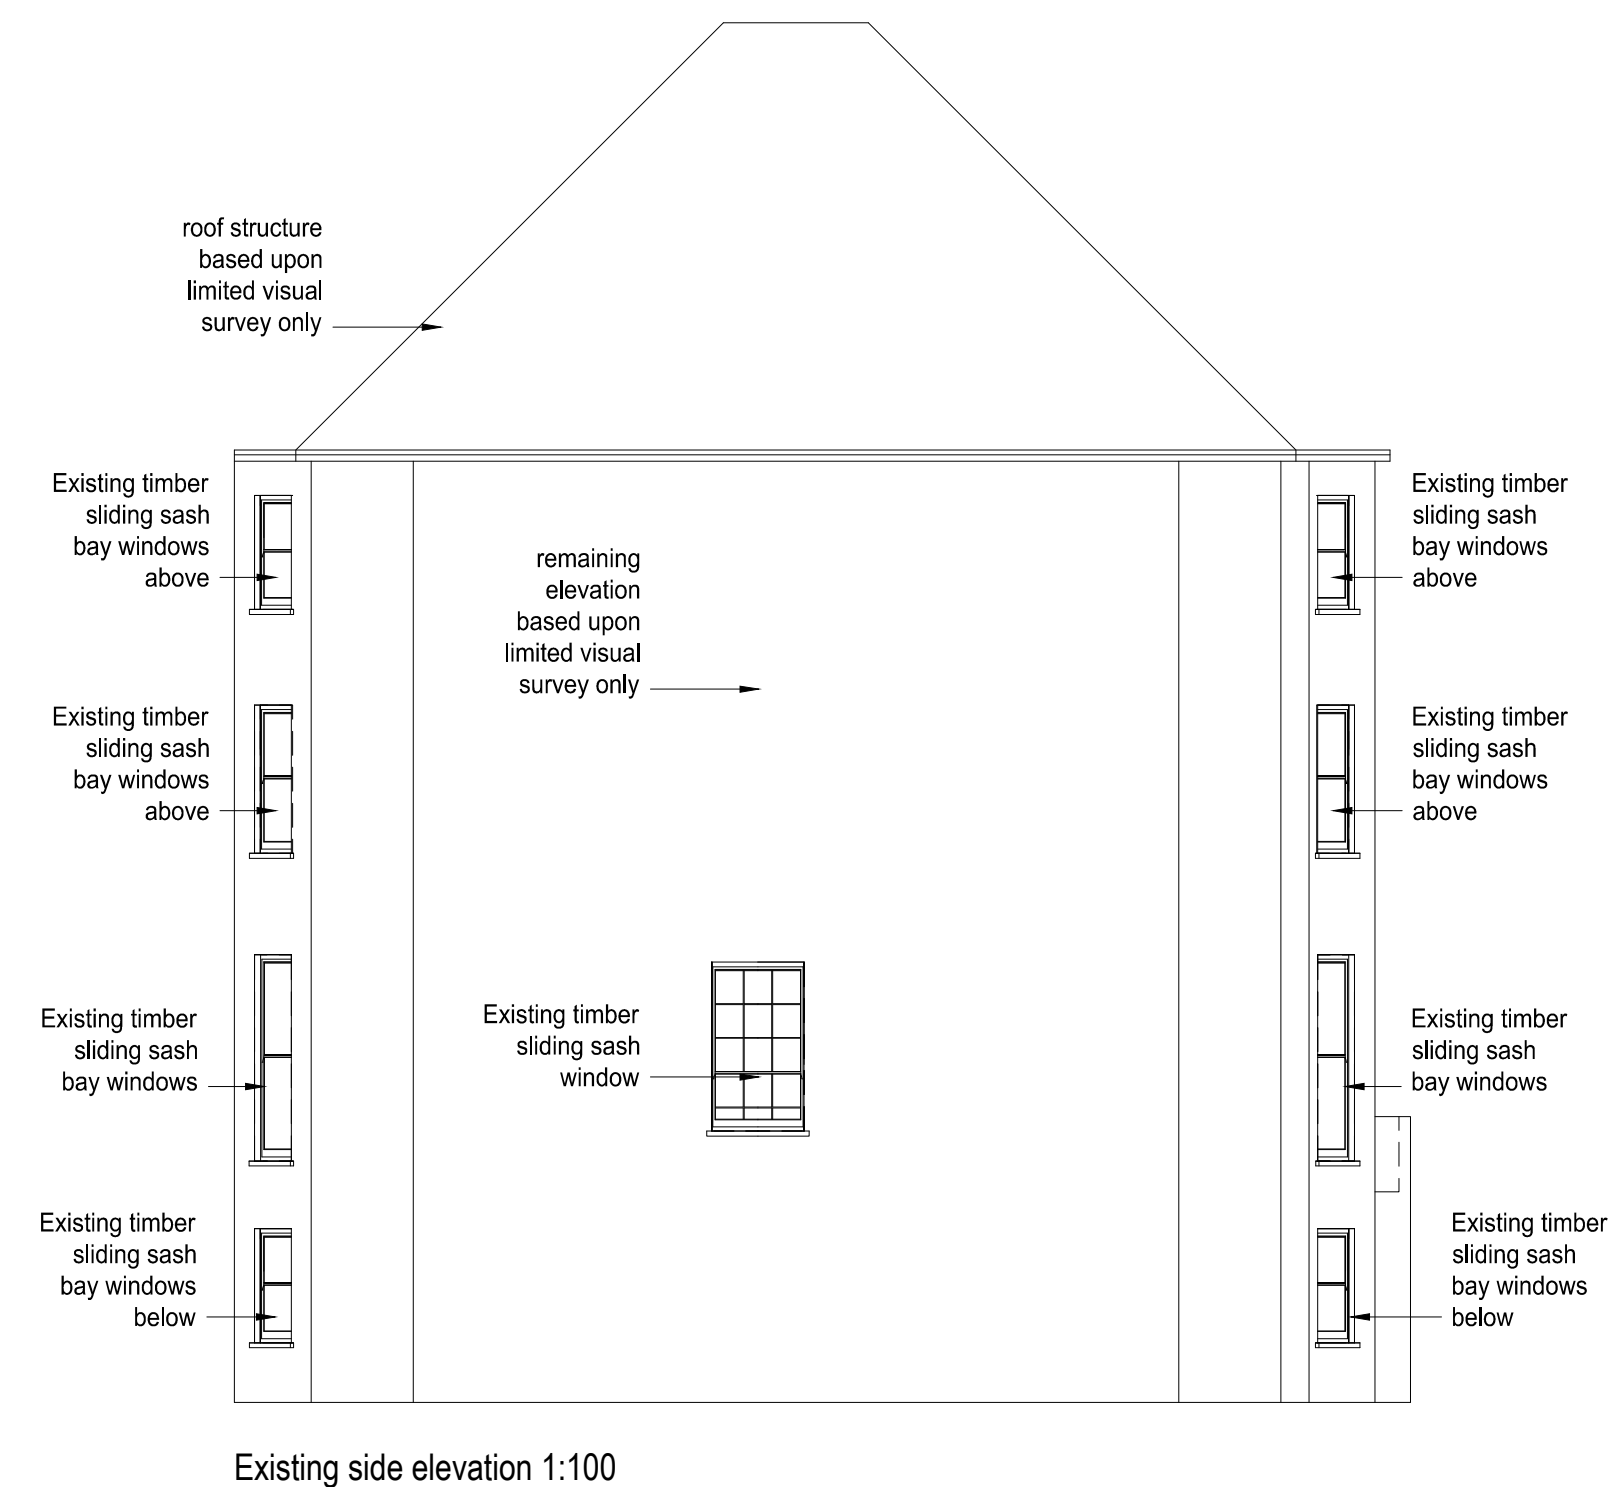

Existing side elevation 1:100



Existing Front elevation 1:100

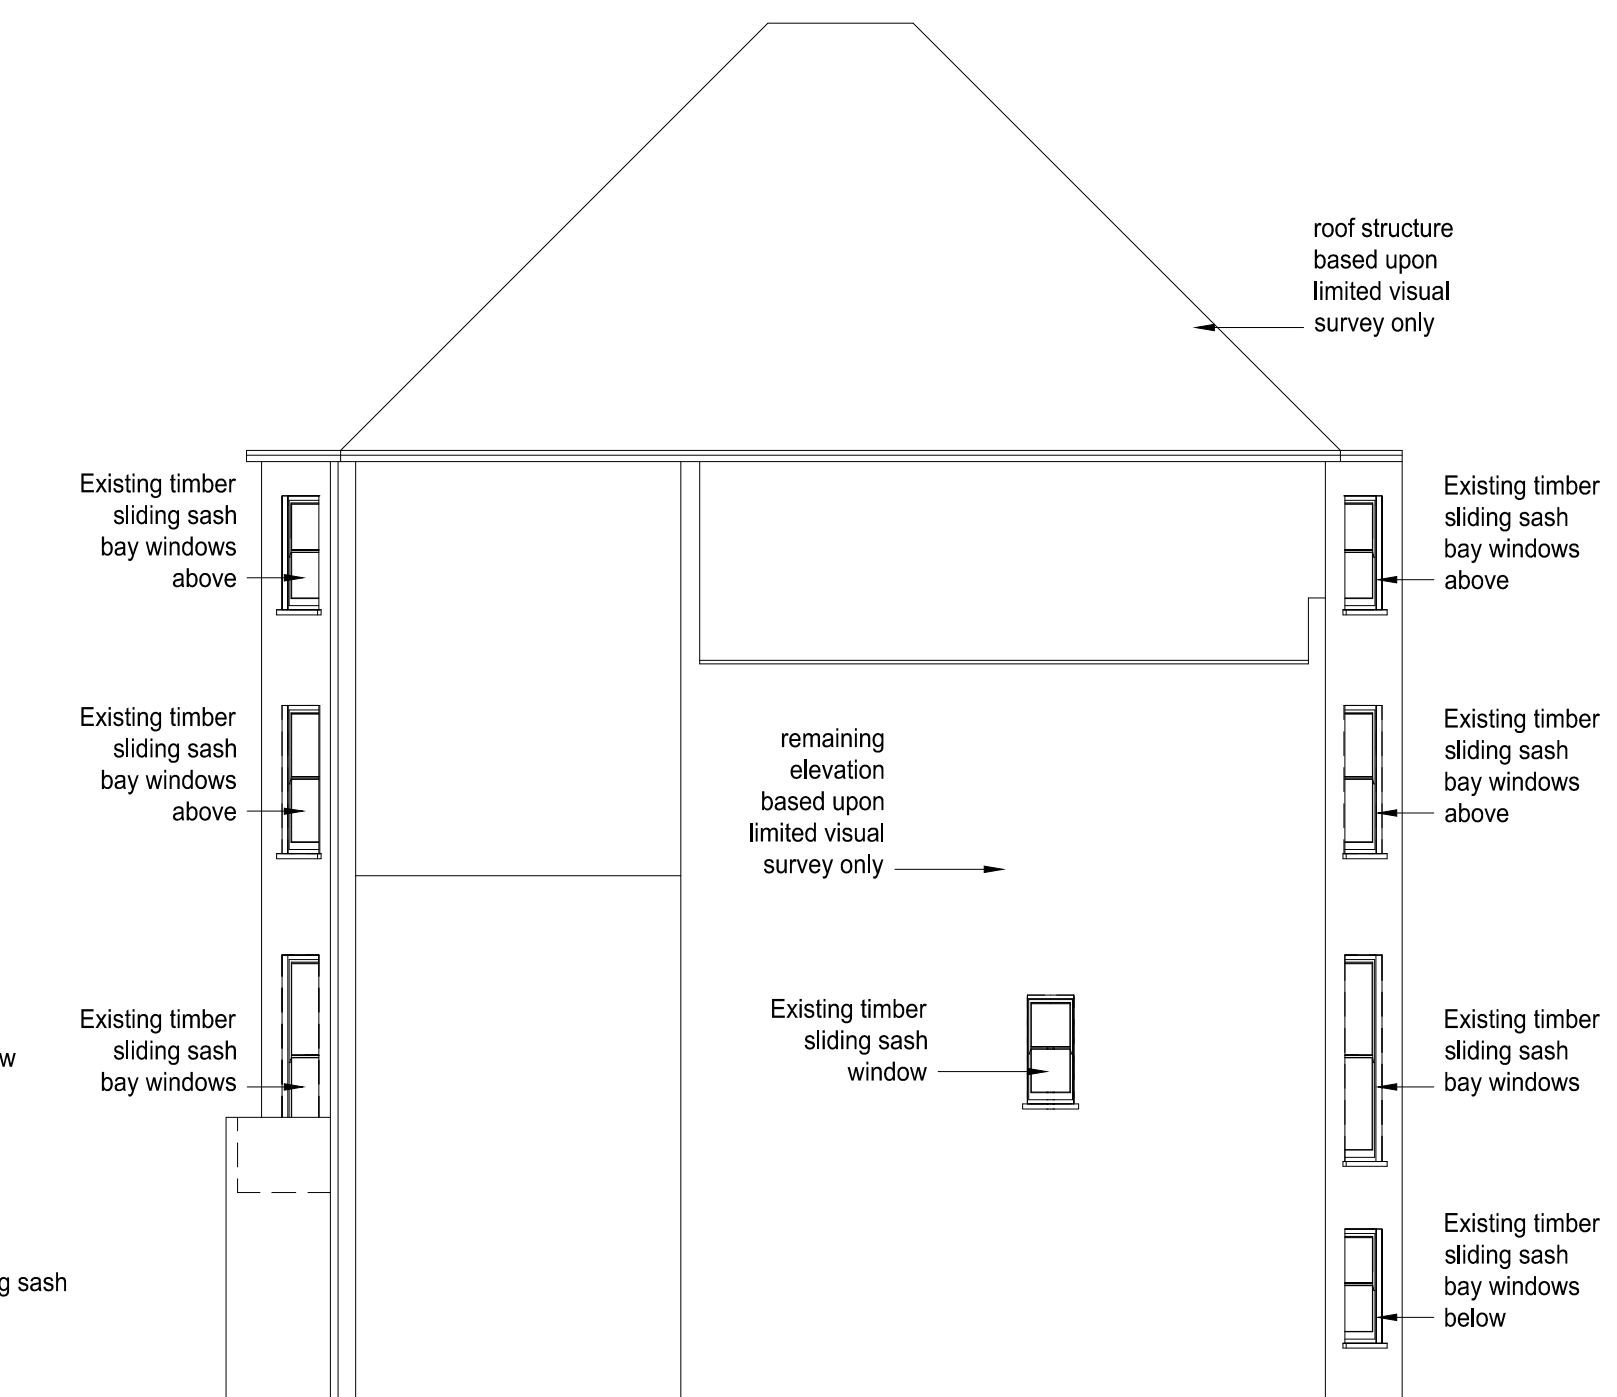

Existing side elevation 1:100

amendments	
bpm Architectural Services Limited	
client	Grainger PLC
Project	Flat 2 32 Fellows Road Camden NW3 3LH
Project ref:	1057
Drawing No.	01
drawing title	Existing floor plans & elevations
drawn by	S Ellisdon
date	March 13
scale	1:50/100 @A1
tpm (Architectural Services) Ltd. 31A Wilmshere Road Brighton BN1 8NL	
Telephone 01273 249058 www.bpmnet.co.uk E-mail info@bpmnet.co.uk	
Do not scale off drawing, check. All goods materials workmanship to all dimensions on site before all conform with current building regs work is commenced	