




Proposed First Floor Flat Plan 1:50

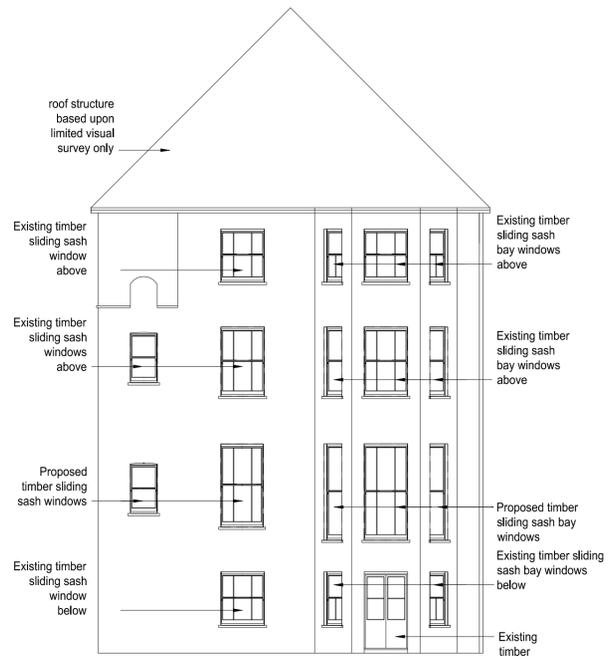


Proposed Rear elevation 1:100

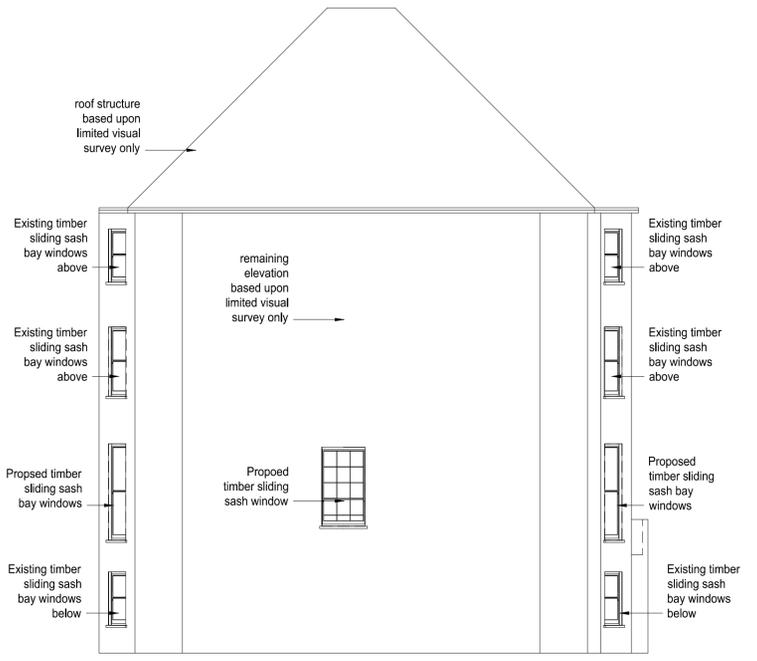


Proposed side elevation 1:100

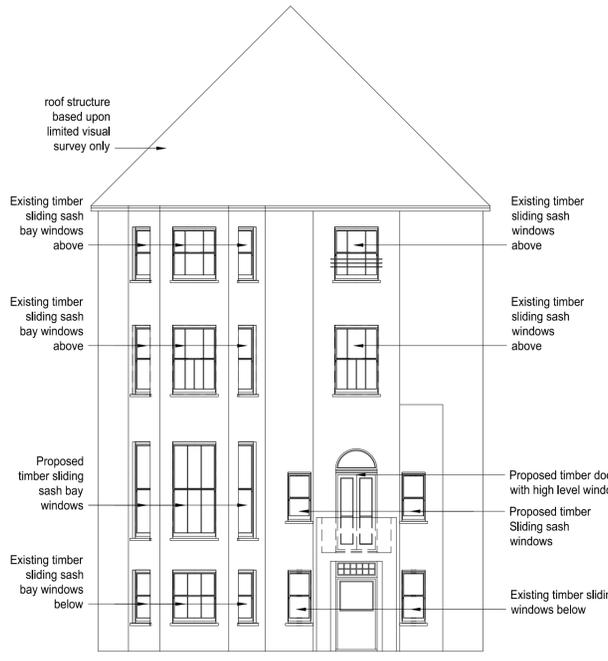

Proposed Front elevation 1:100

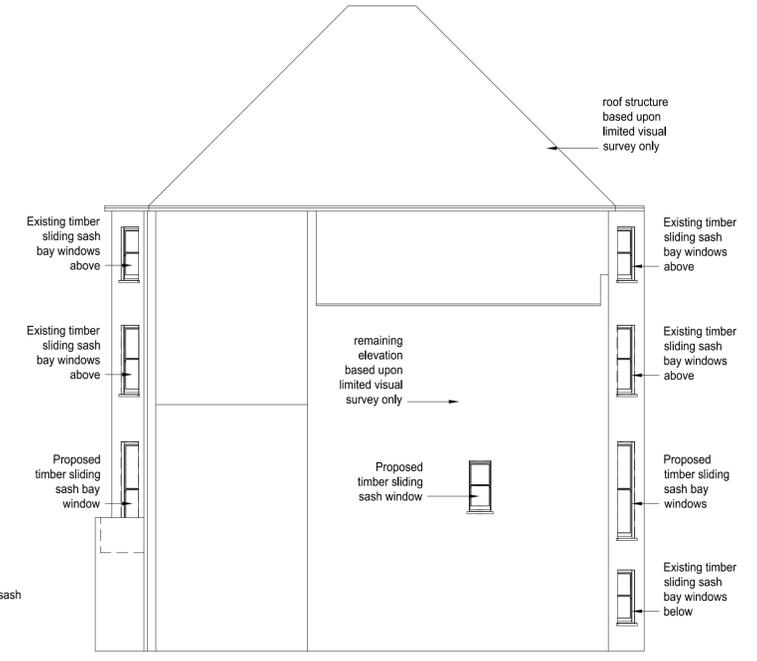

Proposed side elevation 1:100

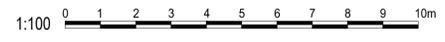

client	Granger PLC
Project	Flat 2 32 Fellows Road Camden NW3 3LH
Project ref.	1057
Drawing No.	02
drawing title	Proposed floor plans & elevations
drawn by	S Ellisdon
date	March 13 scale 1:50/100 @A1
<small>bopm (Architectural Services) Ltd. Telephone 01273 249068 31A Waimdene Road www.bopm.co.uk Brighton BN1 8NL E-mail info@bopm.co.uk</small>	

Do not scale off drawing, check all dimensions on site before all work is commenced. All goods materials workmanship to conform with current building regs BSS and COPs.