


BUILDING C, ALL DOORS AND WINDOWS TO BE REPLACED AND UPGRADED TO MATCH EXISTING

METAL AND HARDWOOD BALUSTRADED BALCONIES AND WALKWAY.

BUILDING D TO HAVE NEW PITCHED SLATE ROOF.


BUILDING D TO BE PARTIALLY REBUILT WITH NEW STEEL WINDOWS AND DOORS.

TOPSOIL TO ALLOW FOR GRASS COURTYARDAND FUTURE PLANTING

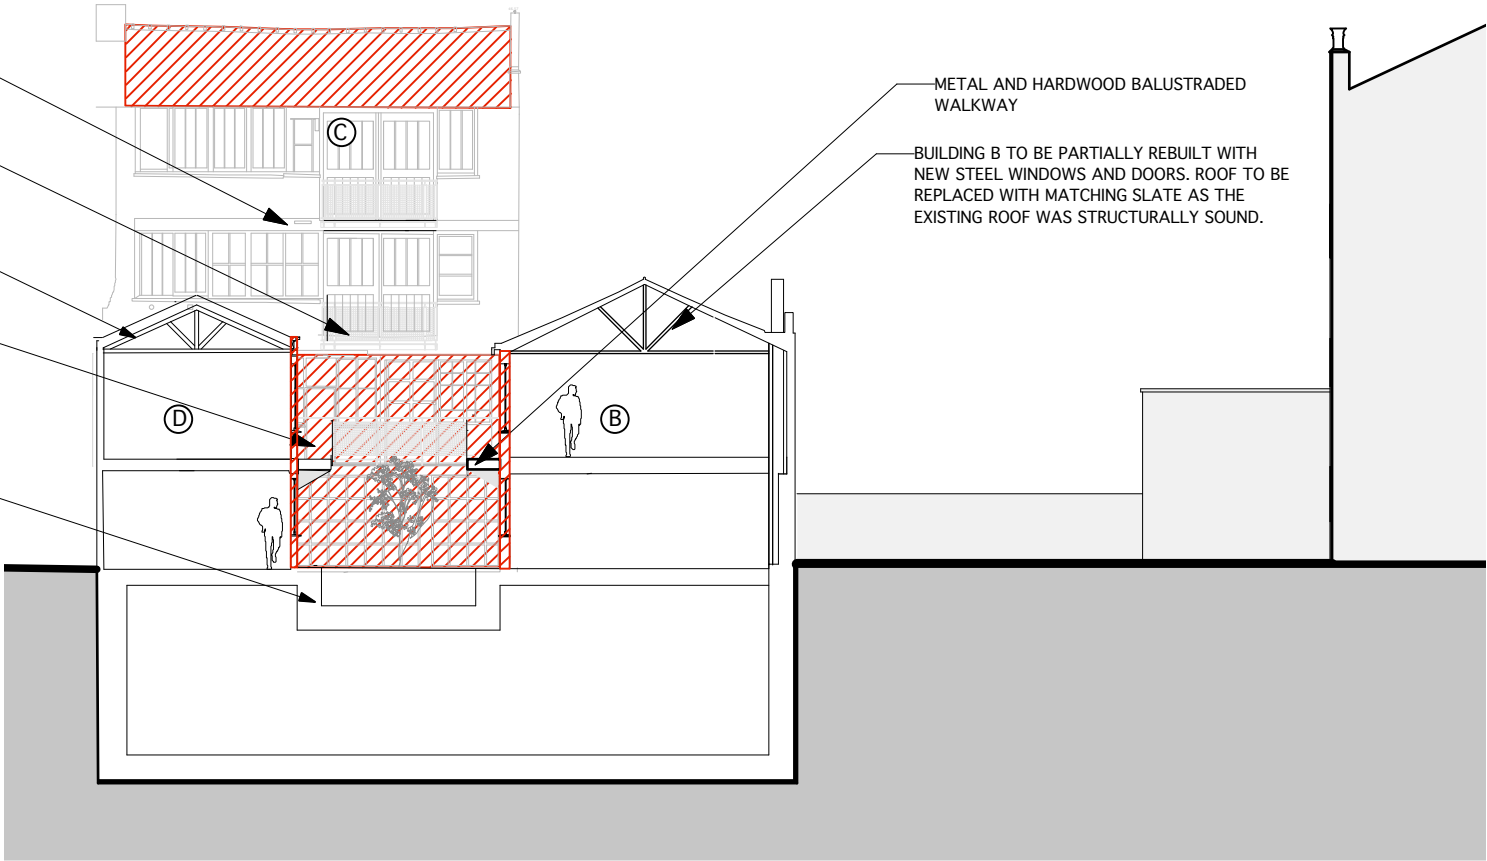

ALTERATION TO EXISTING

THE PROPOSED SCHEME AT CHALCOT YARD COMPLIES WITH THE LIFETIME HOMES STANDARD REVISED CRITERIA (JULY 2010)

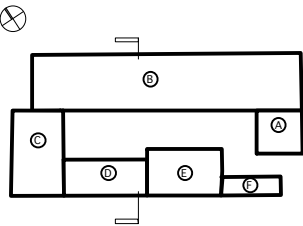

PP04 -

REVISIONS	
/ - 130408 - ISSUED FOR PLANNING	
A - 130416 - ISSUED FOR PLANNING	

Michaelis Boyd Associates Ltd
108 Palace Gardens Terrace London W8 4RT
t +44(0)20 7221 1237 f +44(0)20 7221 0130
michaelisboyd.com

Client: MR AND MRS GALE		Date Created: 130327	
Project: CHALCOT YARD			
Drawing Title: PROPOSED WEST ELEVATION			
Scale: :200 @ A3		Revision Date: 130416	
Drawing No: 10027/PP04/11	Drawn By: DMC	Checked by: EM	Revision: A

DO NOT SCALE FROM DRAWING. ALL DIMS TO BE CHECKED ON SITE. REPORT OMISSIONS AND DISCREPANCIES TO THE ARCHITECT IMMEDIATELY