



Section proposals are for illustrative purposes only and are not intended to be used for construction. All dimensions are approximate and should be used as a guide only. The architect is not responsible for any errors or omissions in the drawings. The drawings are the property of the architect and should not be reproduced without written permission. No liability will be accepted for any damage or loss arising from the use of the drawings.

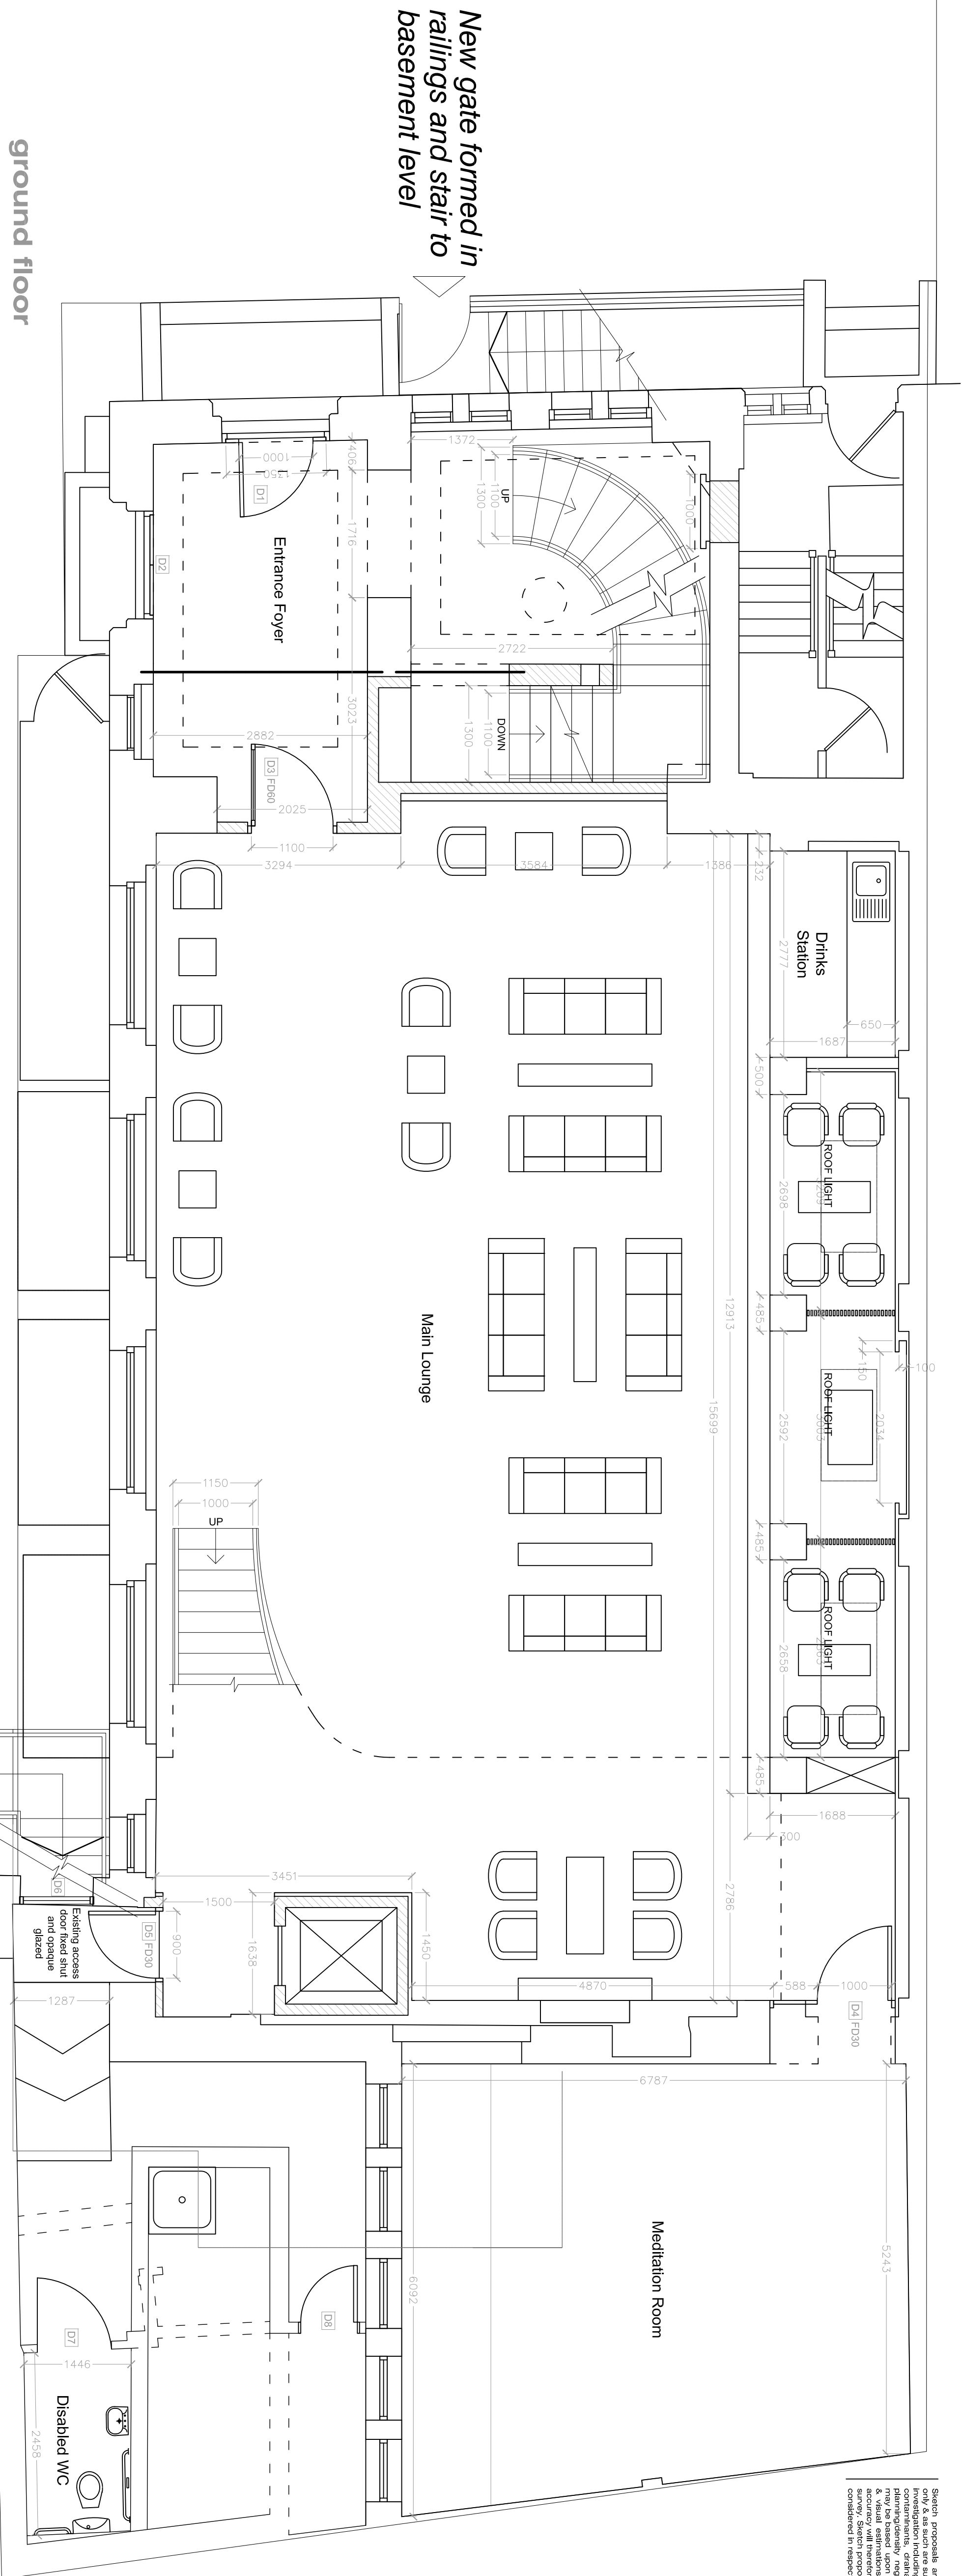


ground floor

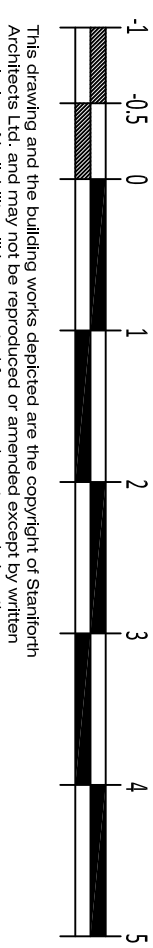

FOR PLANNING

basement

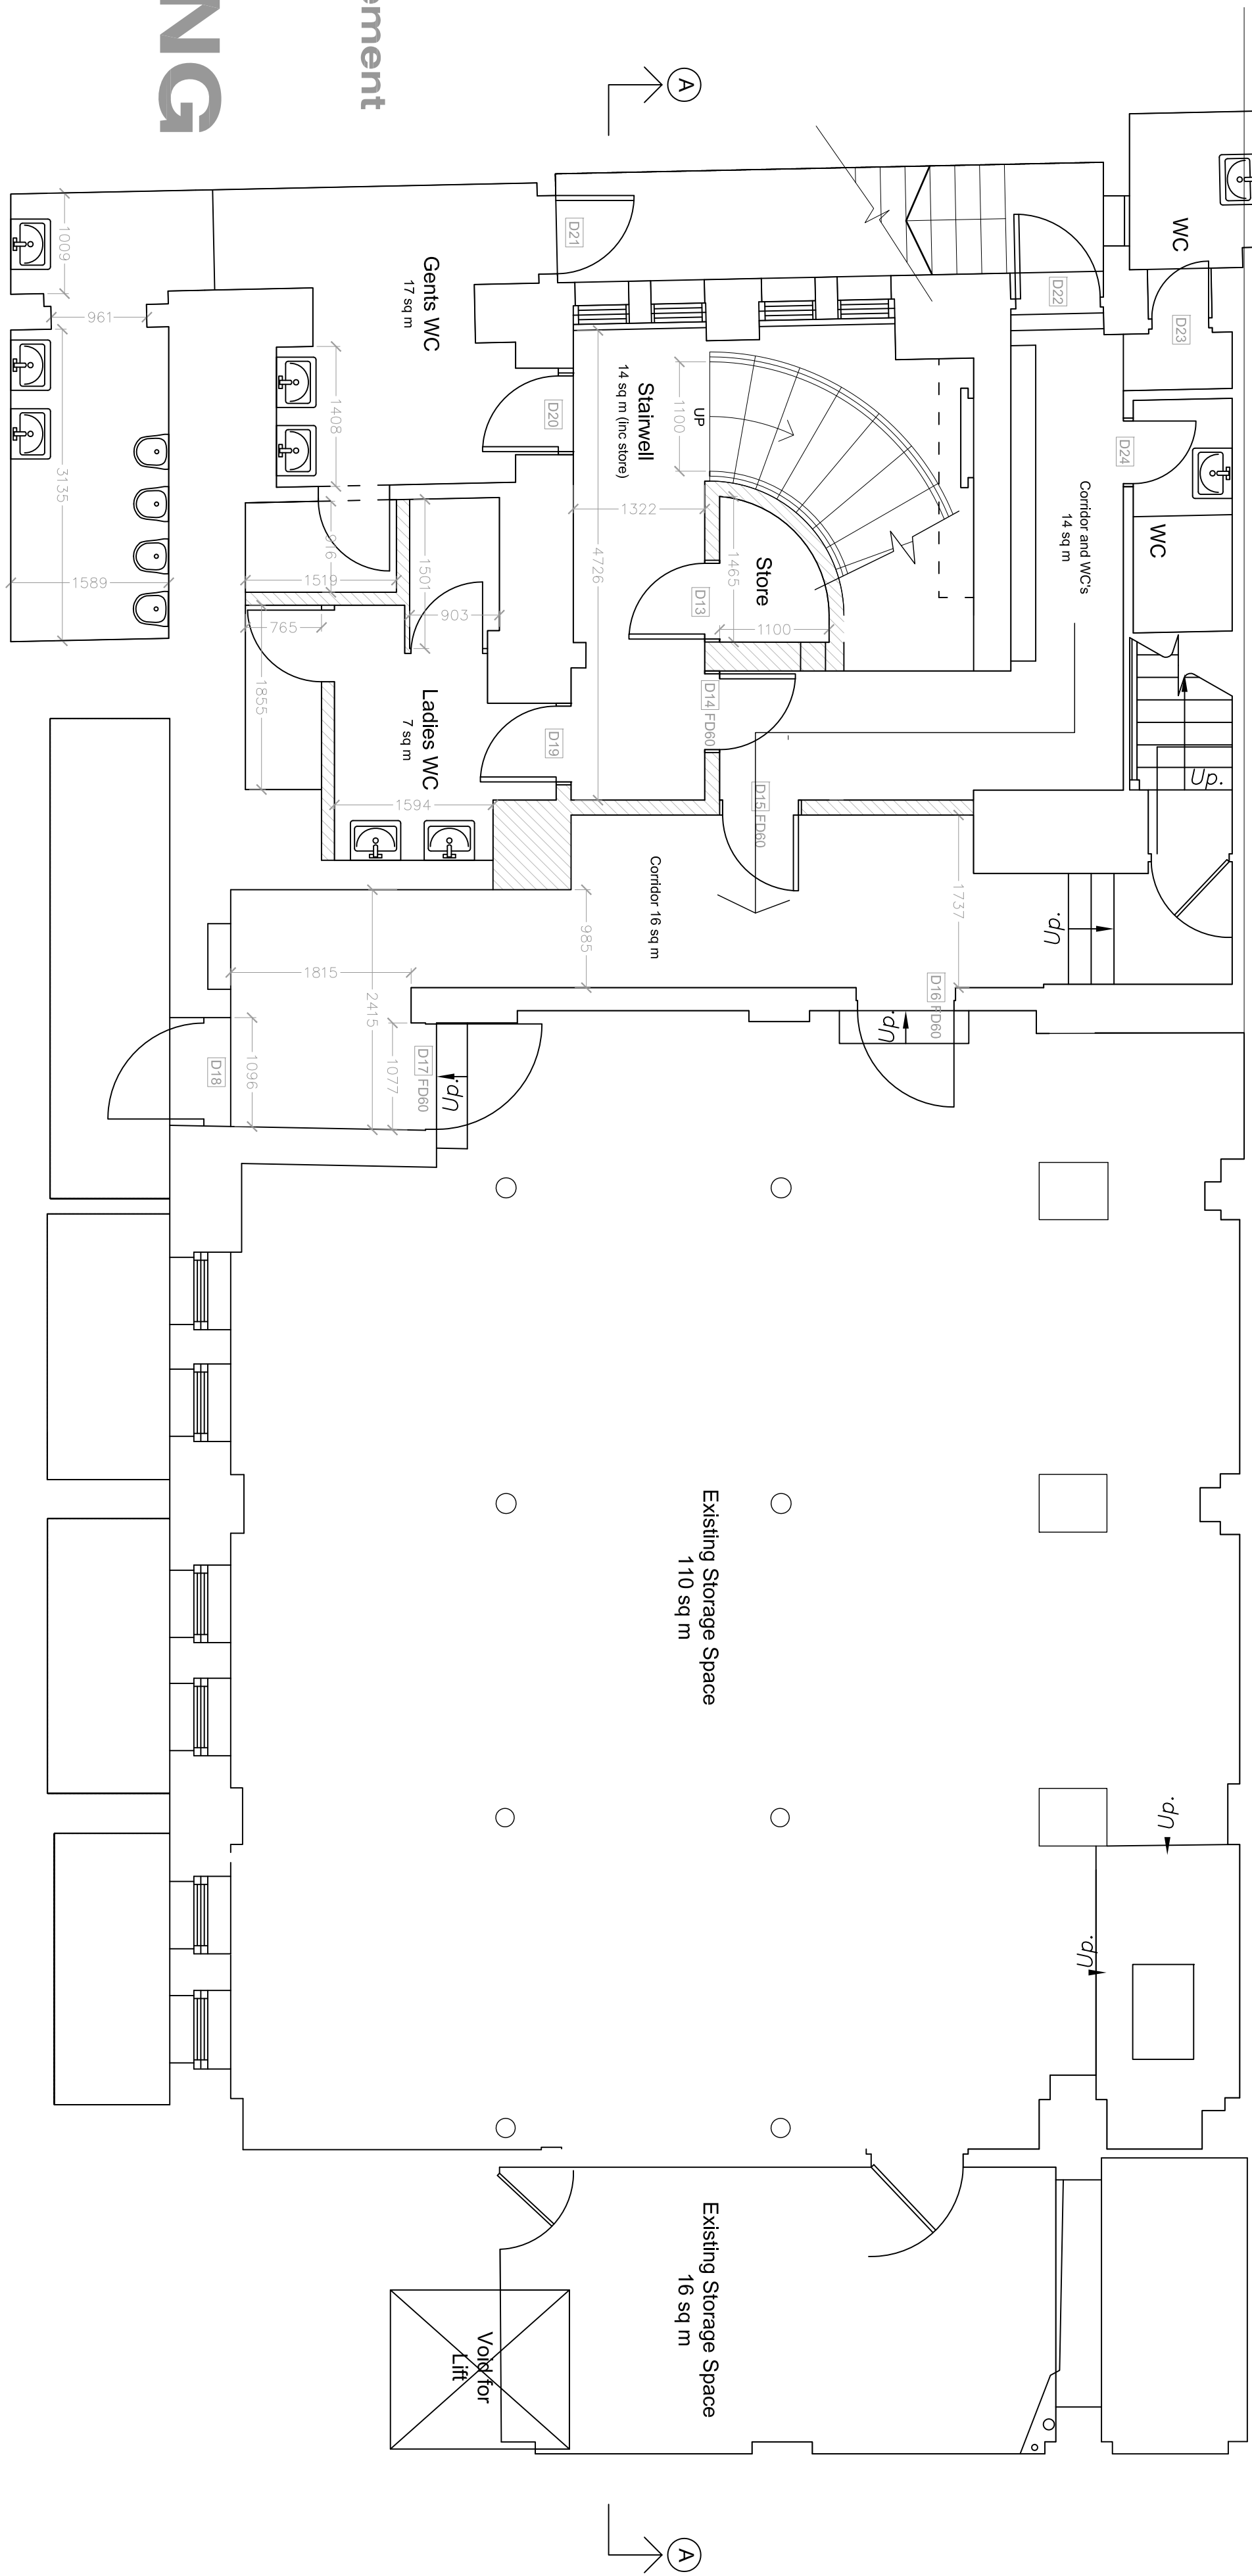

STANFORTH architects ltd

REV: A - Existing access door in alleyway shown blocked up.
B - Proposed stairs shown with graphic break for clarity.
C - Line type proposed to basement lightwell. New stair.
D - Gloucester Street, London

PROPOSED FLOOR PLANS

The Warehouse
1A Stamford Street
Leicester LE1 6NL
0116 2853775
0116 2853778
mail@stanfortharchitects.co.uk
www.stanfortharchitects.co.uk

SCALE: 1:50 @ A1 or 1:100 @ A3
DATE: 25/11/2011
1158 P12C