




GENERAL NOTES	
1.	DO NOT SCALE THIS DRAWING
2.	THE CONTRACTOR IS TO CHECK ALL WRITTEN DIMENSIONS PRIOR TO WORKS COMMENCING ON SITE.
3.	ANY DISCREPANCIES BETWEEN THE DRAWING AND ANY WRITTEN SPECIFICATION IS TO BE REPORTED TO DCG.
4.	ALL WORKS TO COMPLY WITH THE RELEVANT BRITISH STANDARDS, CODES OF PRACTICE AND BUILDING REGS.
5.	THE COPYRIGHT TO THIS DRAWING AND ITS CONTENTS REMAINS TO DCG.
6.	IF IN DOUBT ABOUT ANY OF THE WORKS. PLEASE ASK !

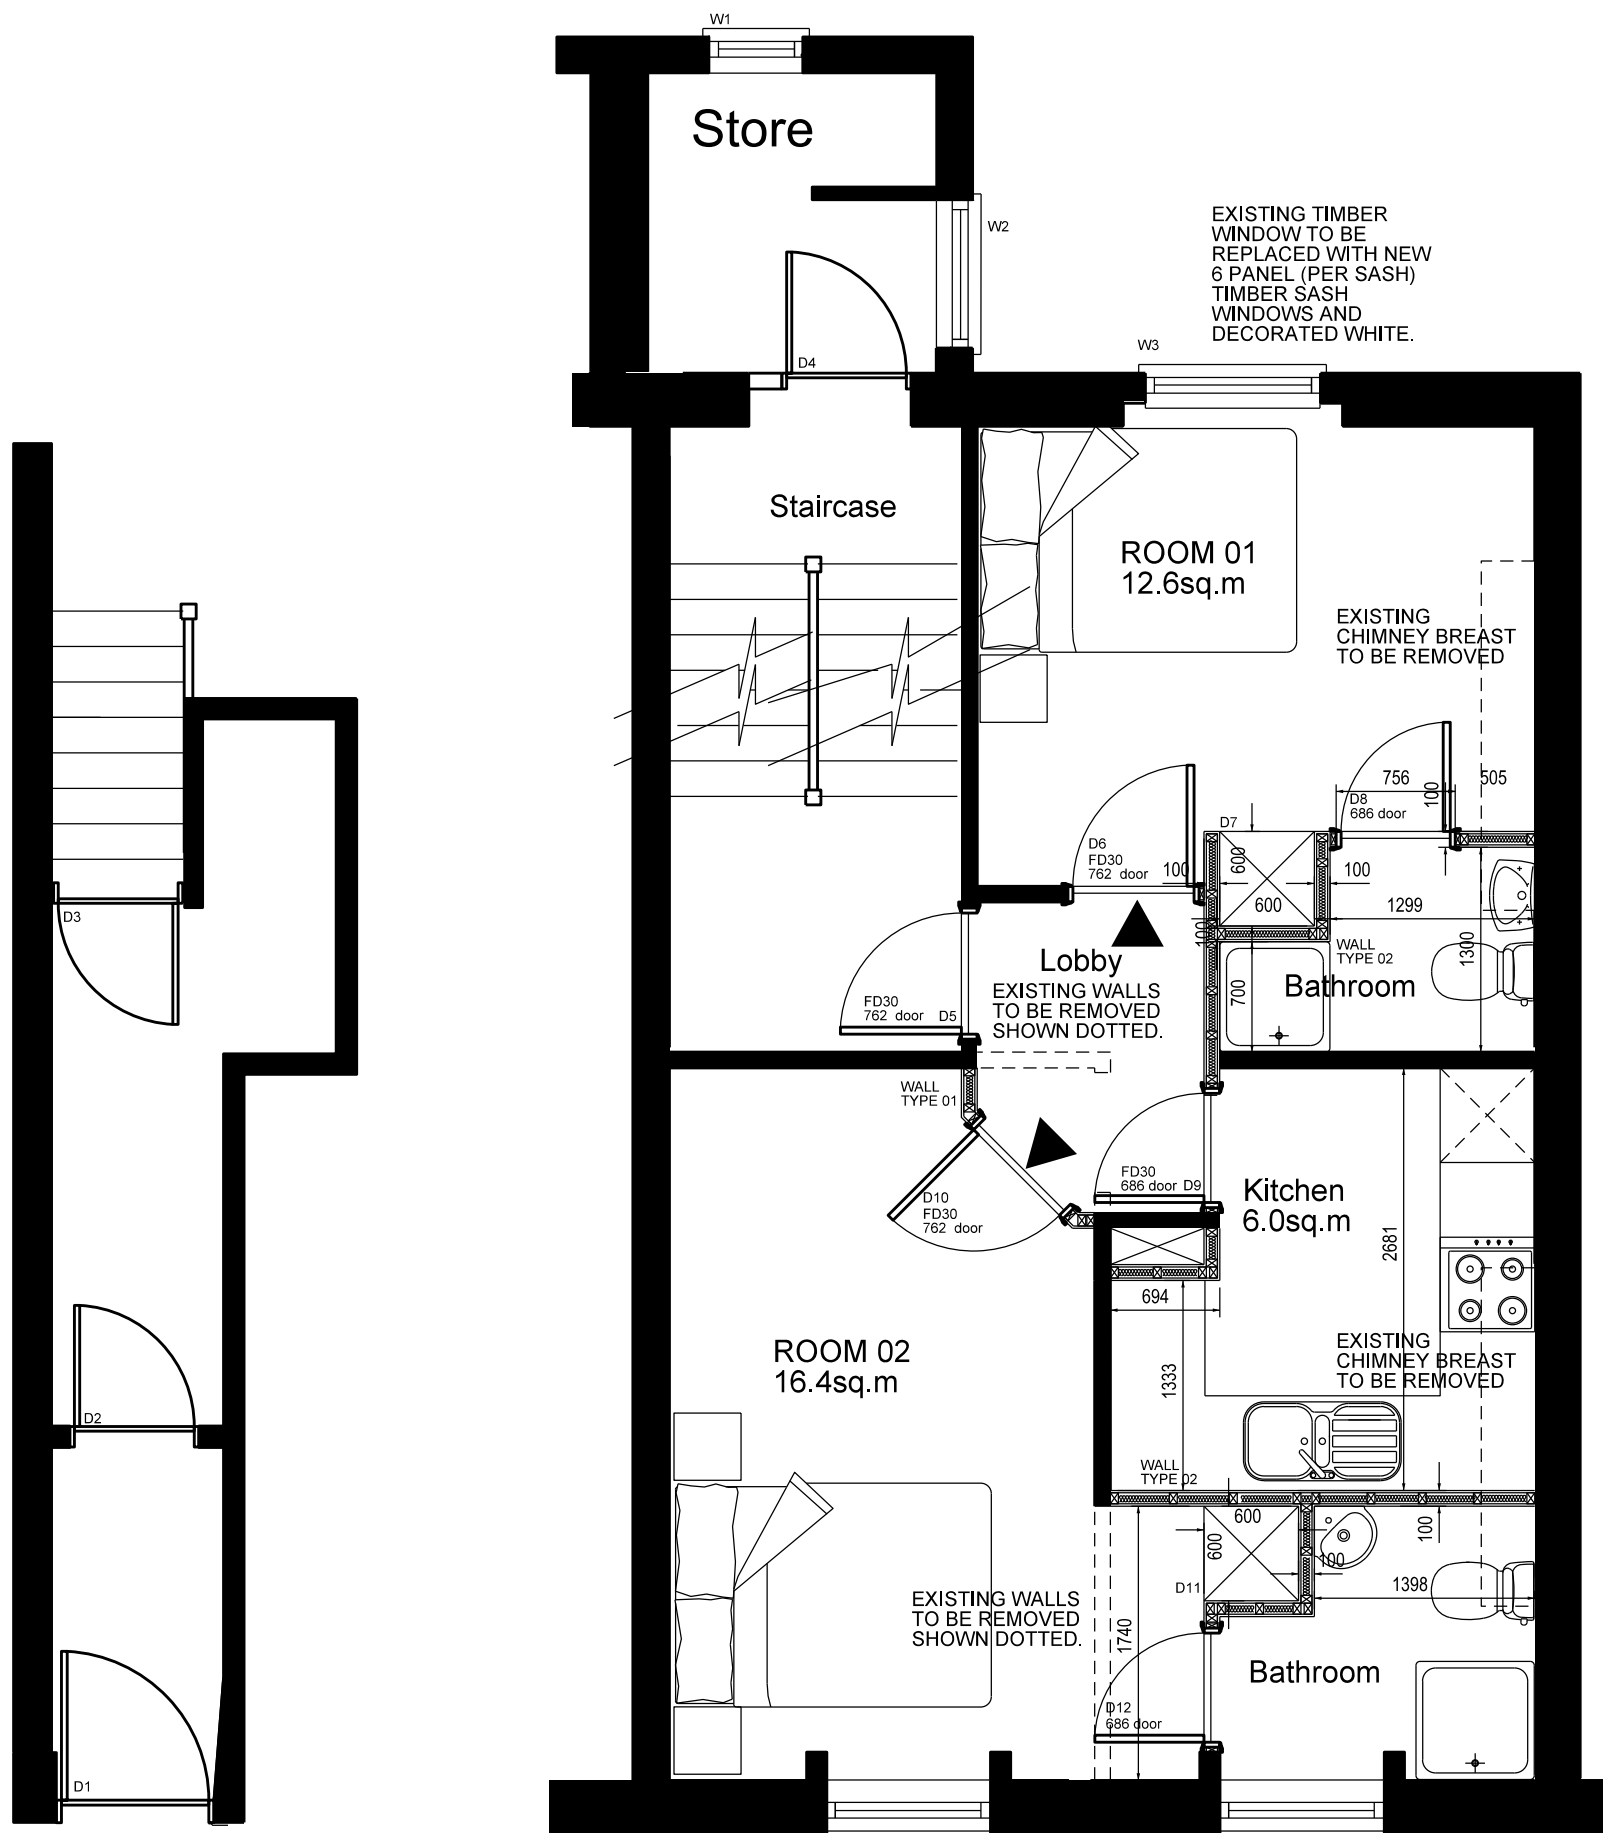


GROUND FLOOR PLAN

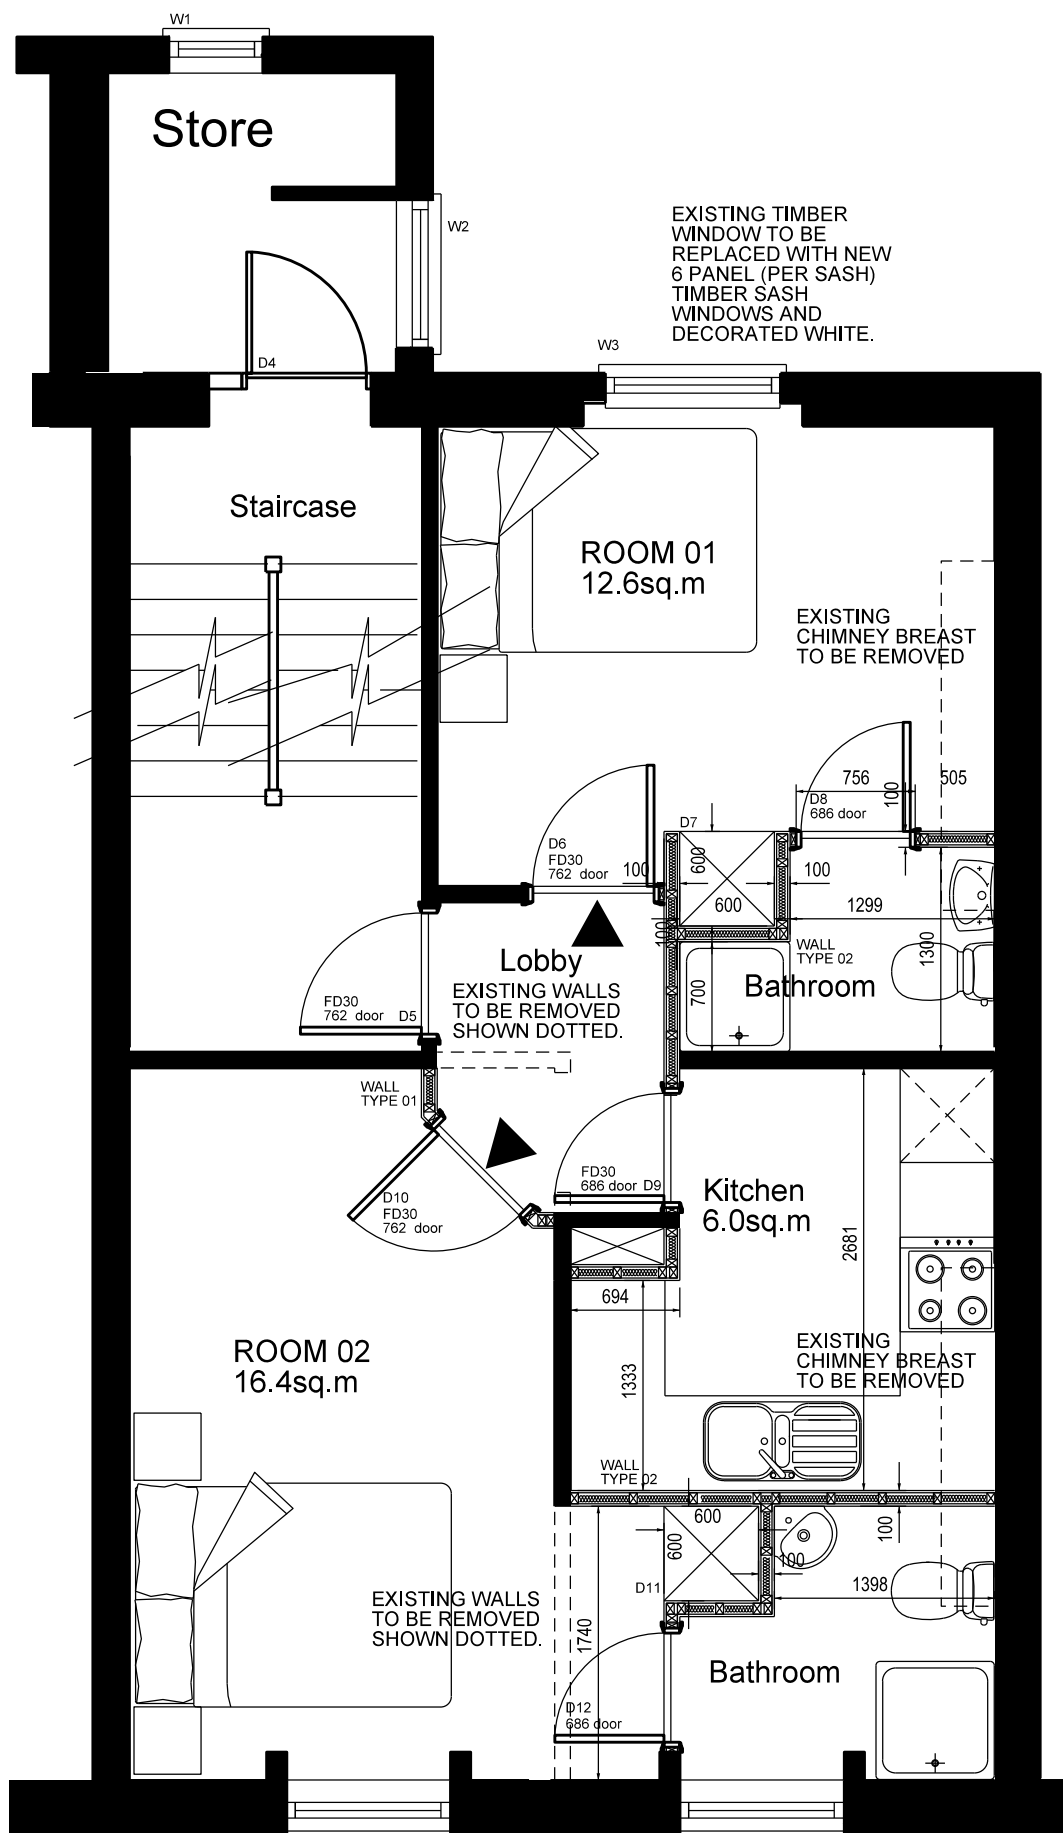


FIRST FLOOR PLAN

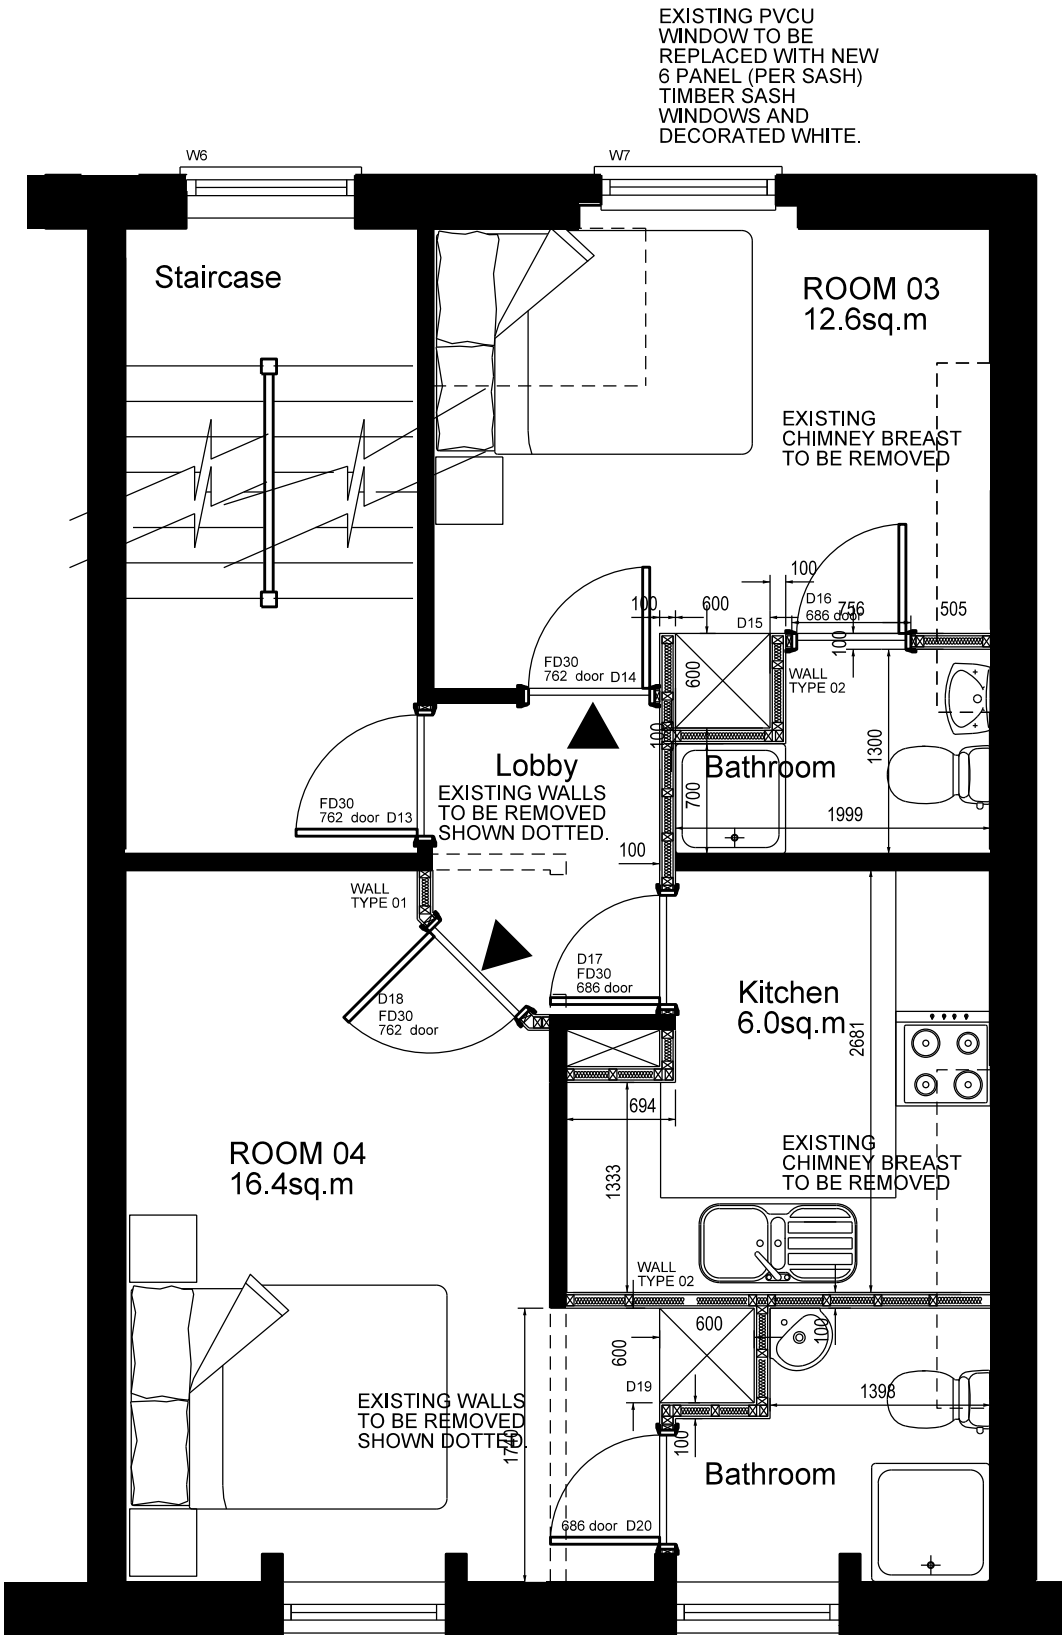

SECOND FLOOR PLAN

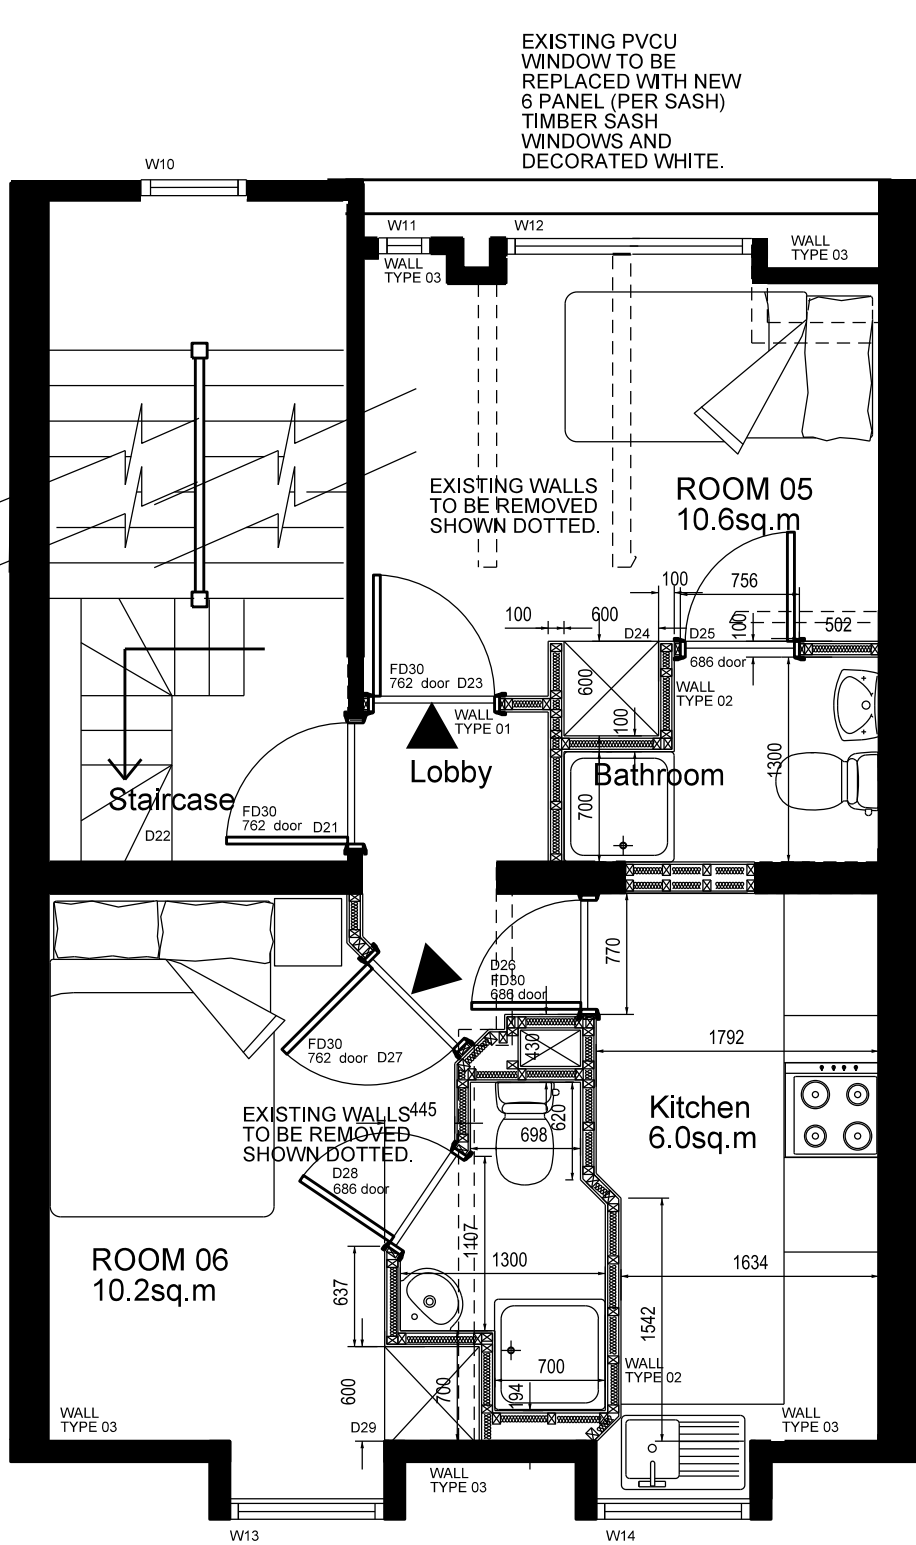

THIRD FLOOR PLAN

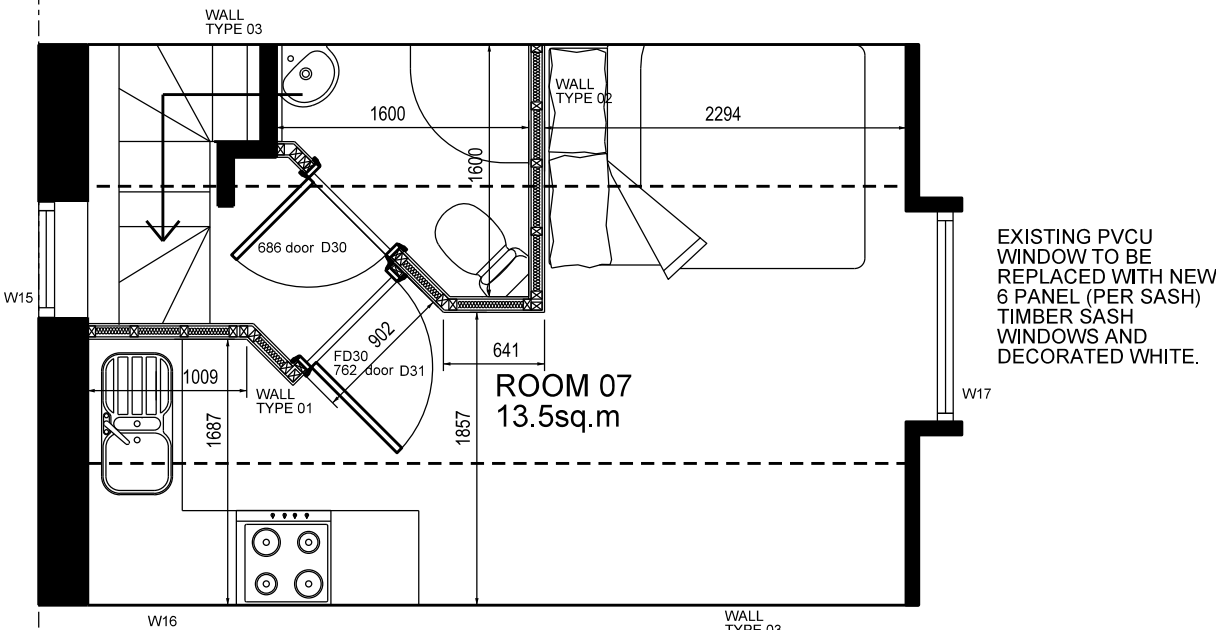

FORTH FLOOR PLAN

TYPICAL PROPOSED WINDOW ELEVATION. TO L.A APPROVAL

NOTE!
ACTUAL SIZE NOT ILLUSTRATED.
ALL NEW TIMBER SASH WINDOWS TO BE FITTED WITHIN EXISTING STRUCTURAL OPENINGS TO FRONT AND REAR ELEVATIONS EXCLUDING GROUND AND BASEMENT FLOORS.

REVISION		DATE
PROJECT TITLE		
63 GRAYS INN ROAD LONDON WC1X 8TL		
DRAWING TITLE		
PROPOSED GROUND, FIRST SECOND THIRD AND ROOF SPACE FLOOR PLANS		
DRAWING SCALE	DRAWING NUMBER	REVISION
1:50@A1	795-03	A B
DATE DRAWN		
AUG 2012		
DRAWN CHECK		
MDC		
Architectural and project mangement services		
design company group		
83 High Street, Caterham, Surrey, CR3 5UF		
01883 344481		
e-mail : info@designcompanygroup.com		