


NOTES


This drawing is intended for the use of the individual or entity to whom it is addressed.

You are hereby notified that any dissemination, distribution or copying of this drawing is strictly prohibited.

- All dimensions and levels to be checked on site. The Architect to be notified of any discrepancies.
- This drawing to be read in conjunction with the other relevant project drawings and in addition, with structural, M & E engineers, approved sub-contractors drawings and current instructions.
- All work to be undertaken with the requirements of the current Building and Water Regulations.

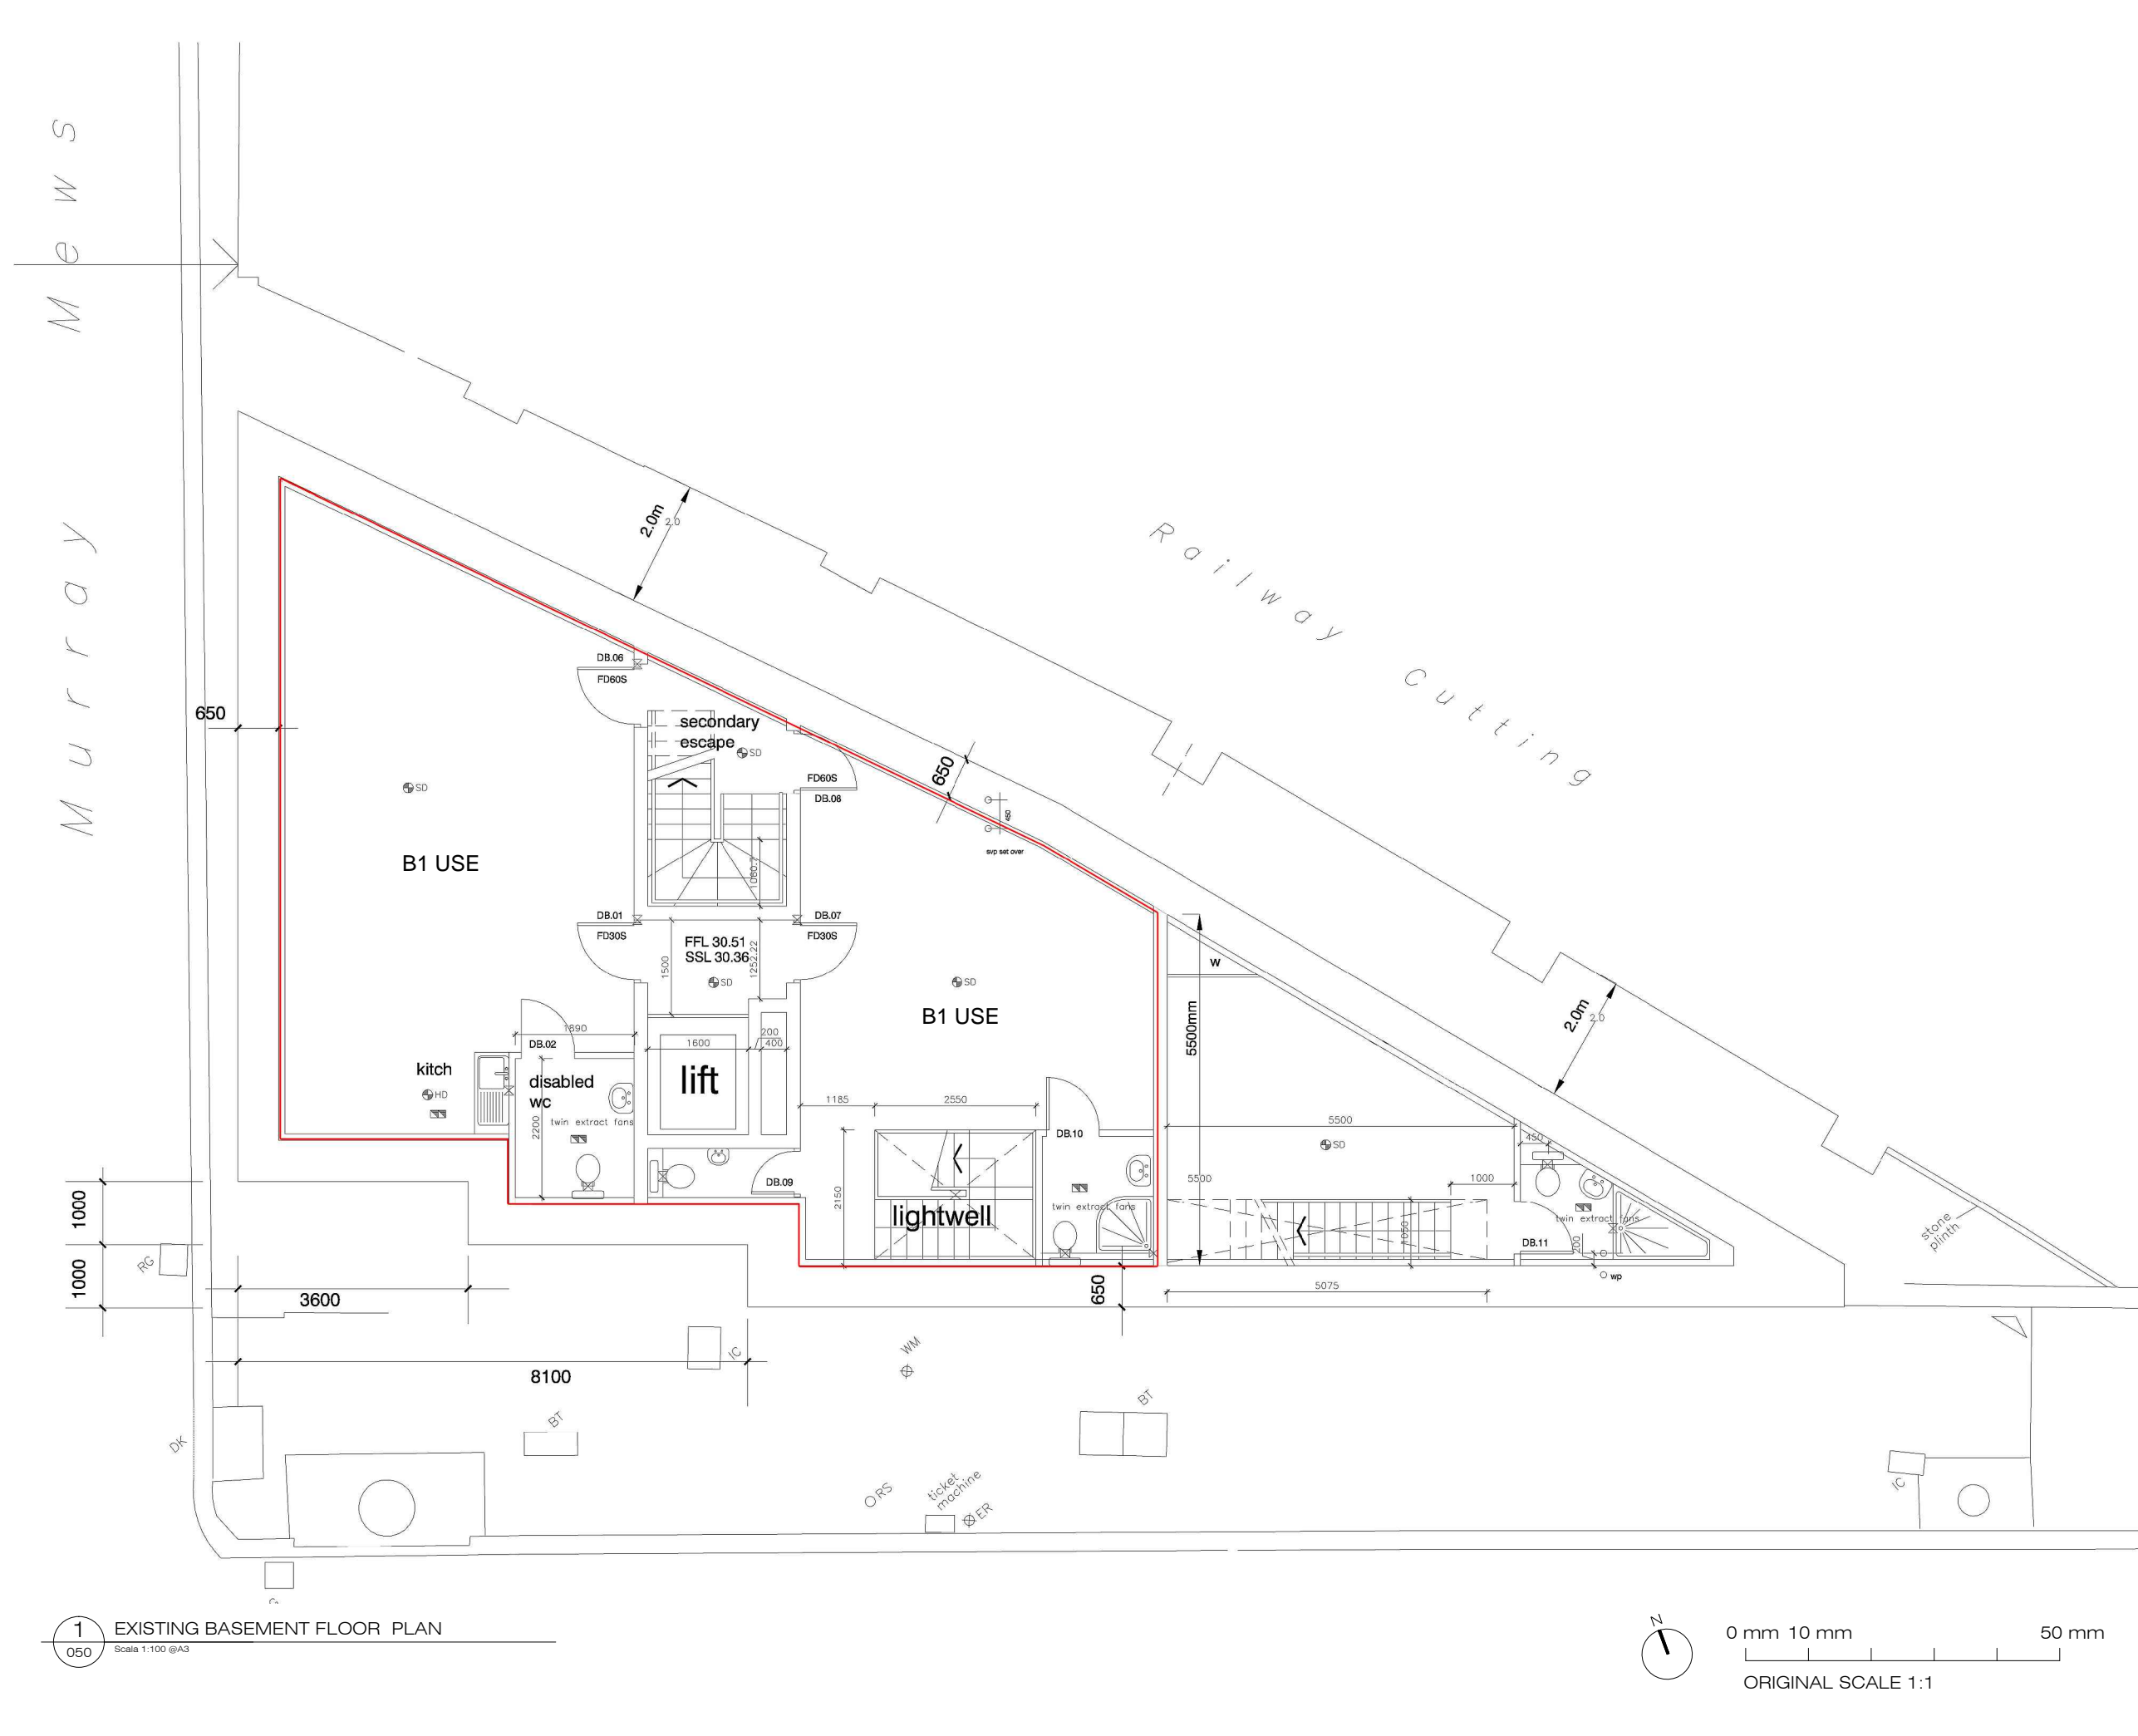

1 EXISTING BASEMENT FLOOR PLAN
Scale 1:100 @A3

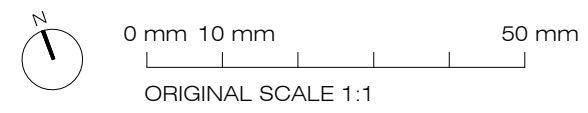

| REV | DATE | BY | CHK |
|--|--------------|-----------|---------|
| PURPOSE OF ISSUE | | | |
| PLANNING | | | |
| ISSUE DATE | REFERENCE NO | ISSUED TO | |
| 15-10-2010 | - | - | |
| CLIENT | | | |
| DAMSONETTI UK LTD. | | | |
| ARCHITECTS | | | |
| MOXON CINCOTTA ARCHITECTS 9 GRANGE ROAD, LONDON SE1 3BE | | | |
| PROJECT | | | |
| 17 MURRAY STREET LONDON NW1 9RE | | | |
| DRAWING TITLE | | | |
| Existing Basement Floor Plan | | | |
| SCALE | DATE | DRAWN | CHECKED |
| 1:100 | 23/06/10 | AC | AC/JM |
| DRAWING No. | | | REV |
| 1011 - 050 | | | 00 |