

NOTES


This drawing is intended for the use of the individual or entity to whom it is addressed.

You are hereby notified that any dissemination, distribution or copying of this drawing is strictly prohibited.

1. All dimensions and levels to be checked on site. The Architect to be notified of any discrepancies.

2. This drawing to be read in conjunction with the other relevant project drawings and in addition, with structural, M & E engineers, approved sub-contractors drawings and current instructions.

3. All work to be undertaken with the requirements of the current Building and Water Regulations.

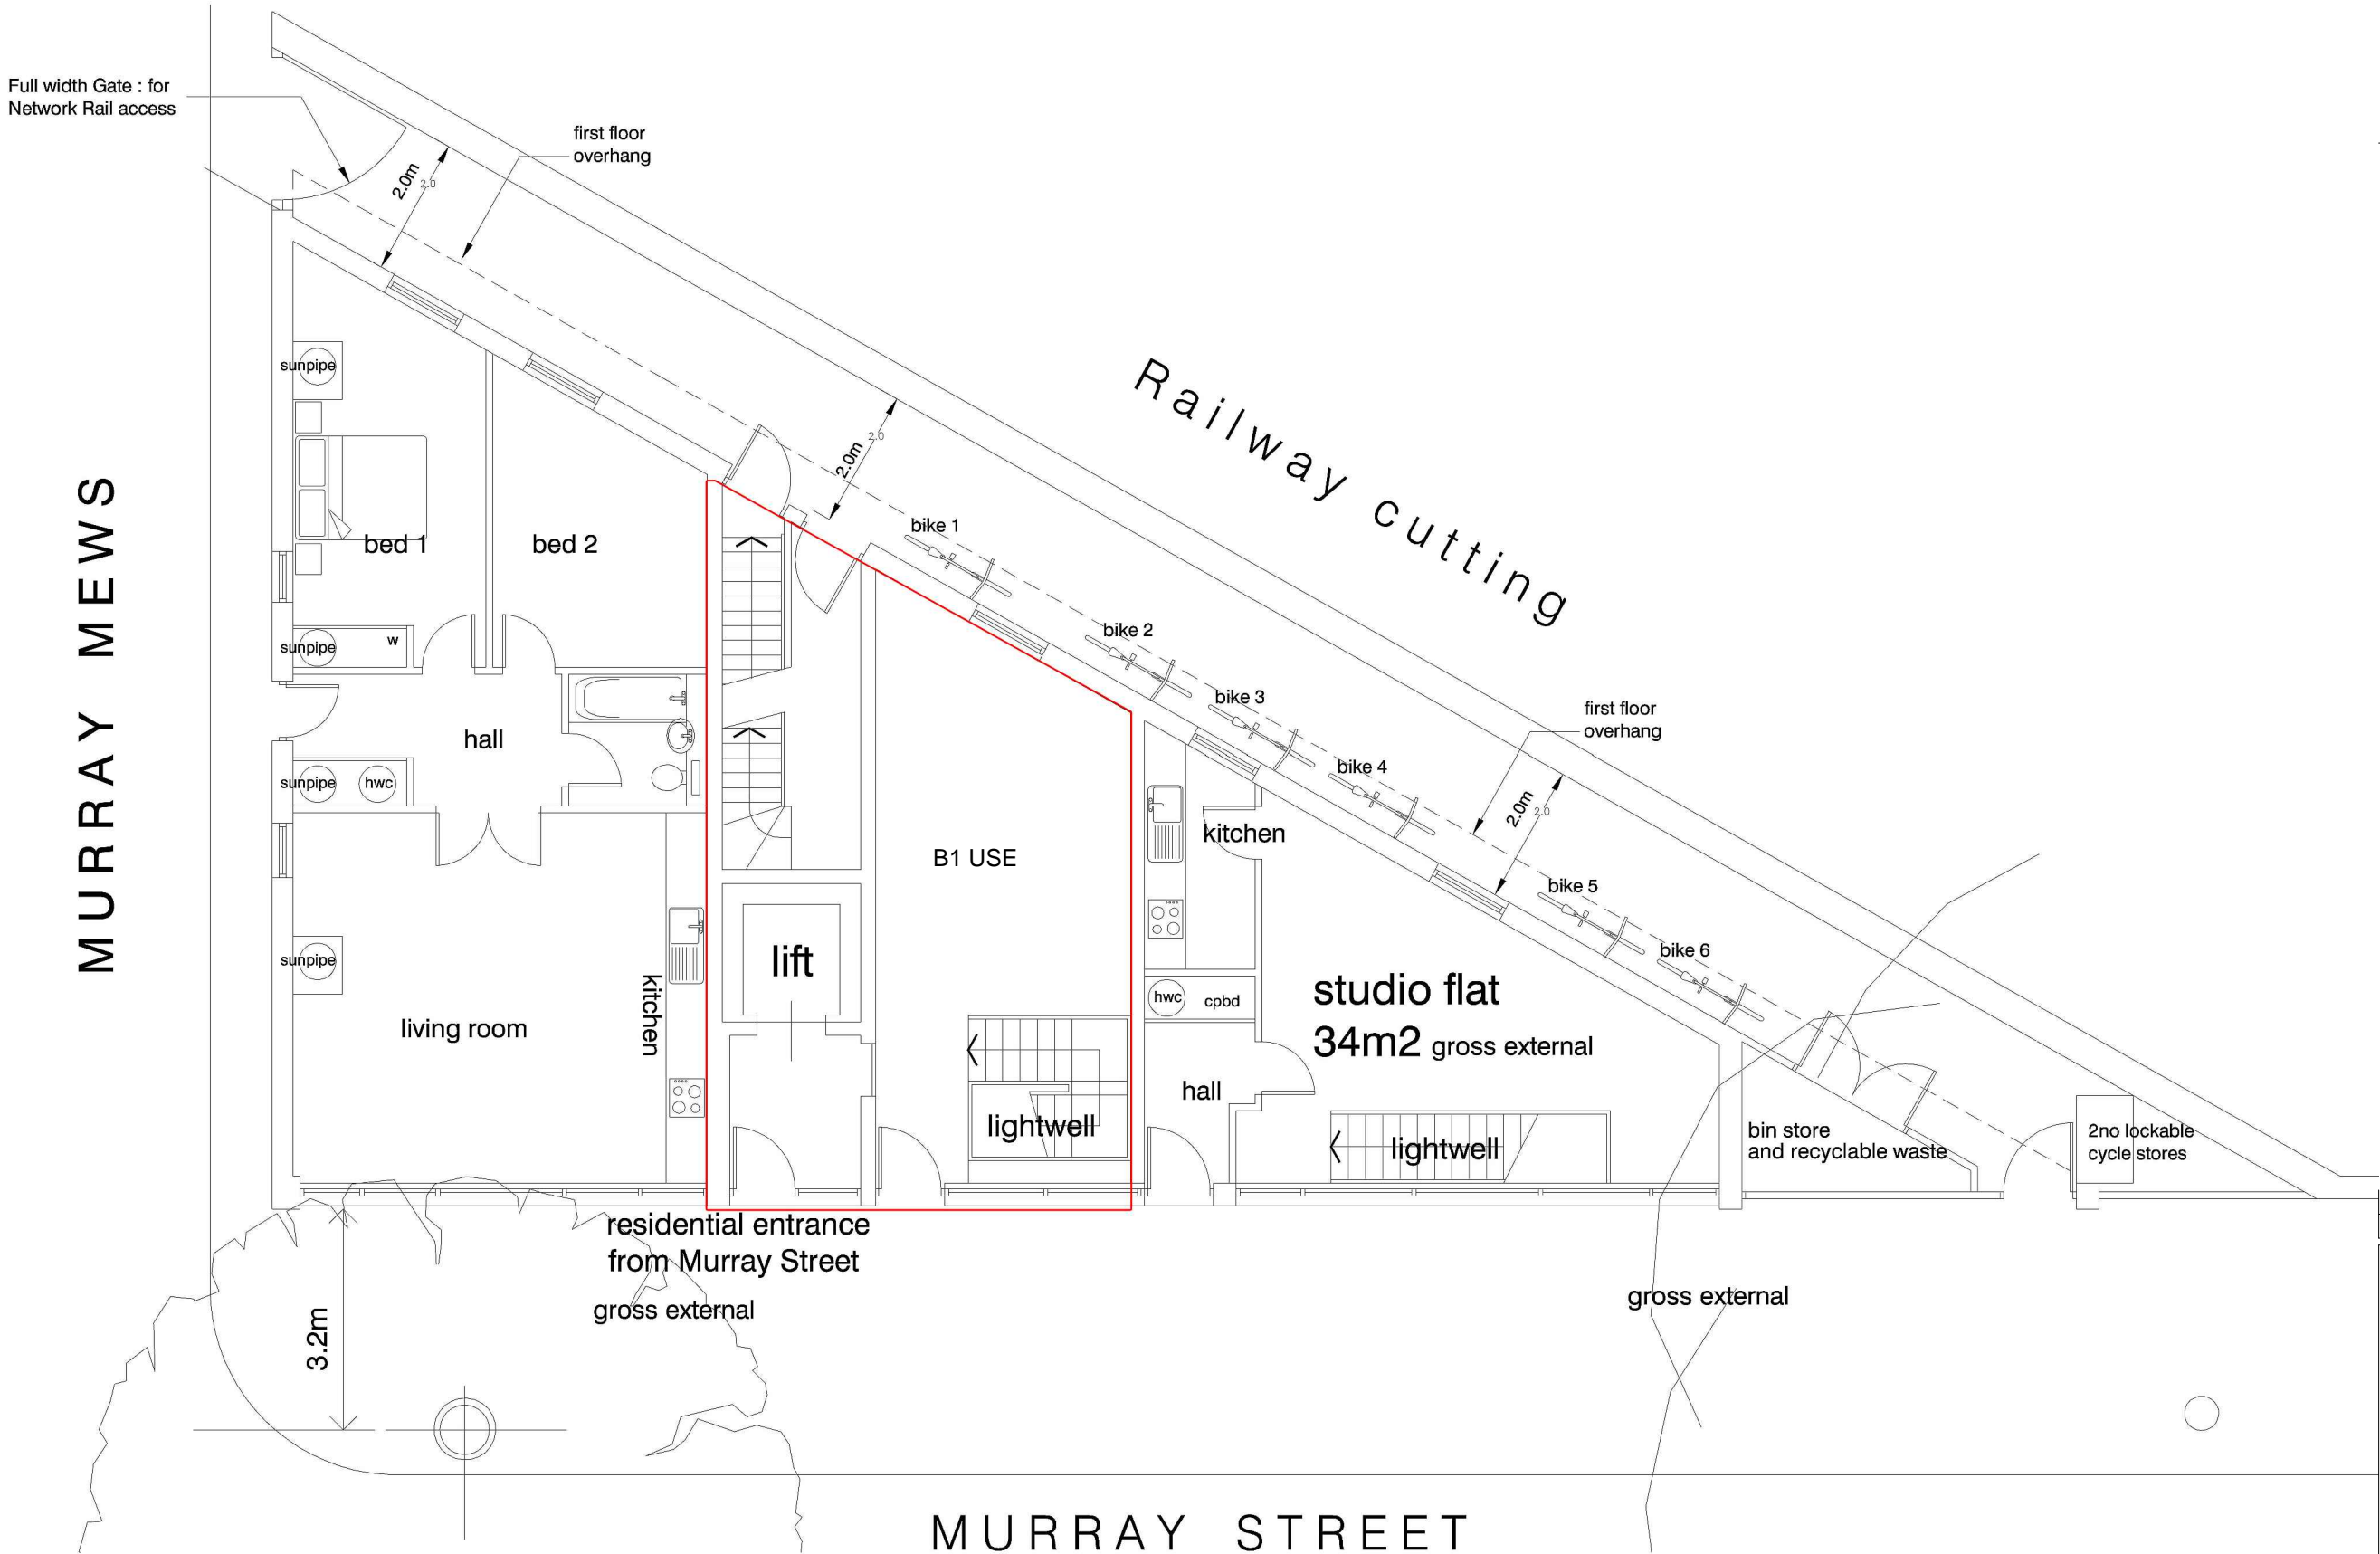

1 EXISTING GROUND FLOOR PLAN
051 Scale 1:100 @A3



0 mm 10 mm 50 mm
ORIGINAL SCALE 1:1

REV	DATE	BY	CHK
PURPOSE OF ISSUE PLANNING			
ISSUE DATE 15-10-2010		REFERENCE NO -	ISSUED TO -
CLIENT DAMSONETTI UK LTD.			
ARCHITECTS MOXON CINCOTTA ARCHITECTS 9 GRANGE ROAD, LONDON SE1 3BE			
PROJECT 17 MURRAY STREET LONDON NW1 9RE			
DRAWING TITLE Exisitng Ground Floor Plan			
SCALE 1:100	DATE 23/06/10	DRAWN AC	CHECKED AC/JM
DRAWING No.		REV	
1011 - 051		00	