



PROPOSED SECOND FLOOR PLAN Scale 1:100

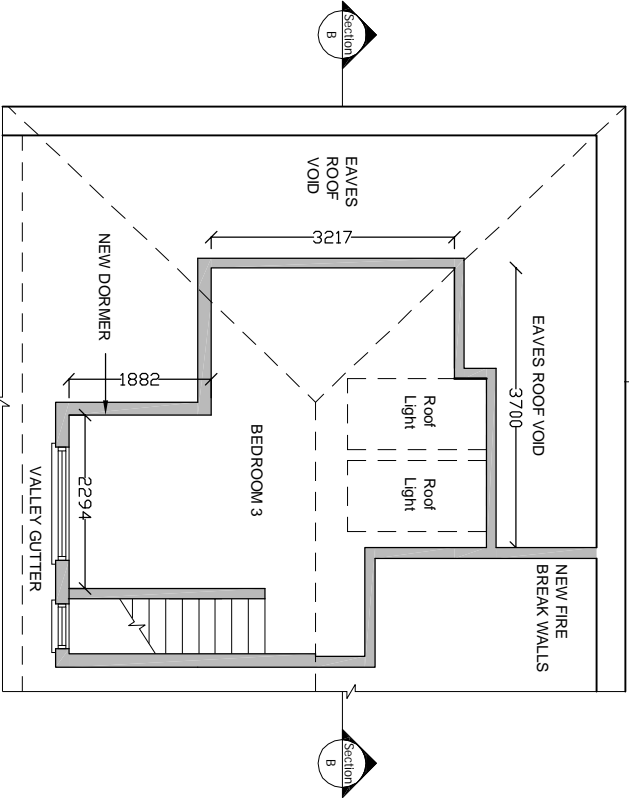


PROPOSED SECOND FLOOR PLAN Scale 1:100

- NOTES ON PROPOSED MATERIALS
- No.1 = Flat felted roof to dormer
 - No.2 = Vertically hung tiled cladding to dormer cheeks and face to match existing roof tiles.
 - No.3 = New UPVC rain water fittings to dormer roof to match existing.
 - No.4 = New double glazed timber casement window.

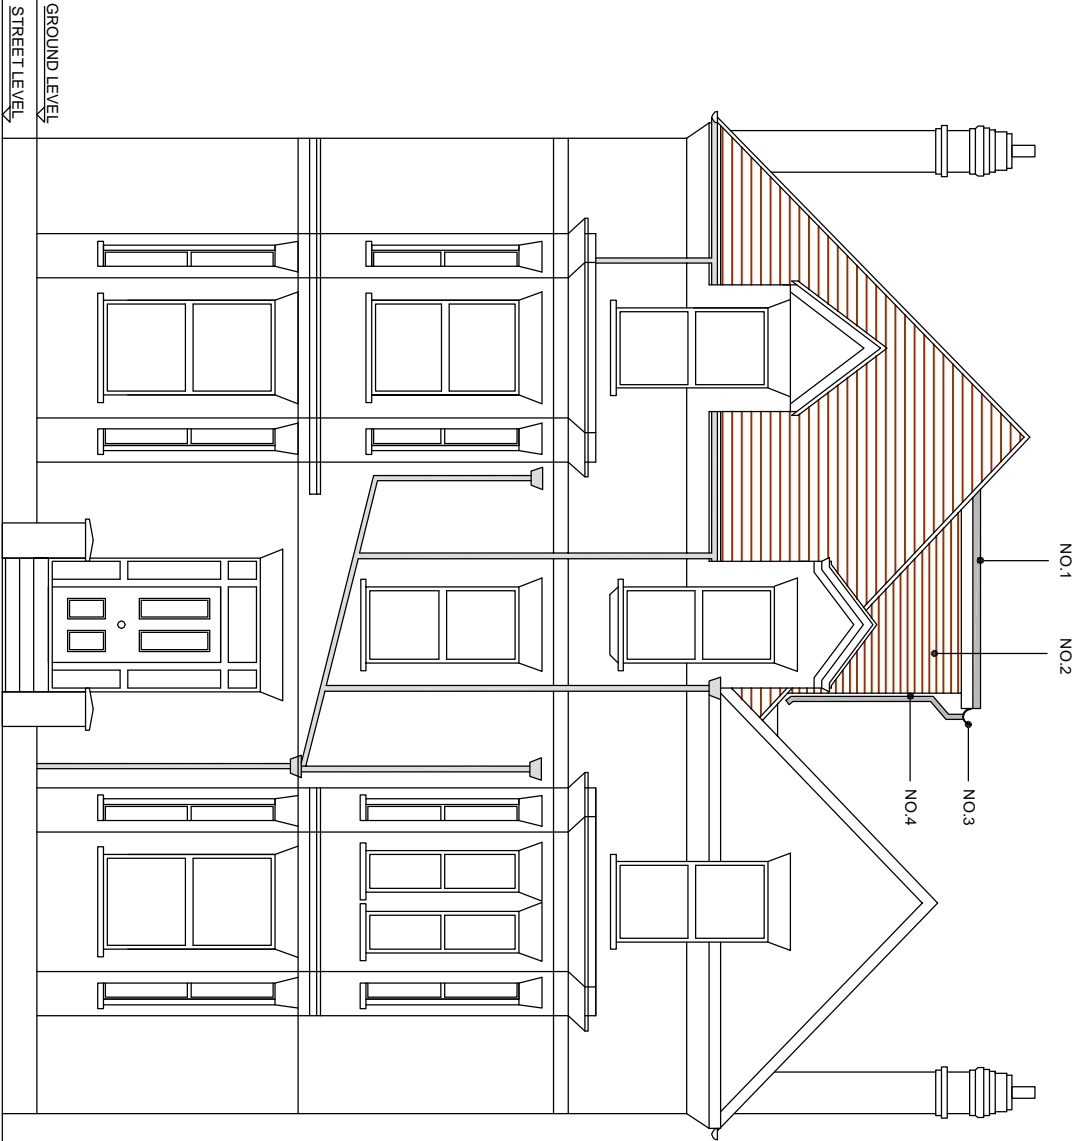


PROPOSED FRONT ELEVATION Scale 1:100

COPYRIGHT : The contents of this drawing may not be reproduced in whole or in part without express written consent of Javid Sharif

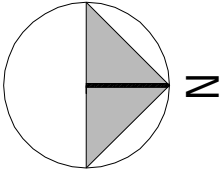

METERS @ 1:100

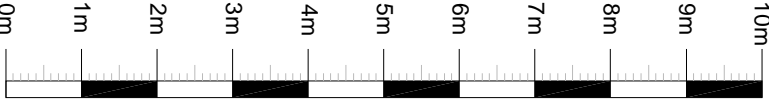

REV	DATE	COMMENT	DRN

JS

Surveying & Design

Services Limited

110 GOODMAYES ROAD, ILFORD,
ESSEX IG3 9UZ TEL: 020 8590 2248
E.mail: info@jsd.co.uk

PLANNING ISSUE

SITE ADDRESS:
FLAT 11, 30 - 32 NETHERHALL
GARDENS, LONDON NW3 5TN

SUBJECT:
PROPOSED FLOOR PLANS AND
ELEVATION

DRAWING NO.	JS/SP/550/2/02	DATE:	NOV 2012
SCALE:	1:100 @ A3	DRAWN BY:	PC
CHECKED BY:	JS	REV:	