

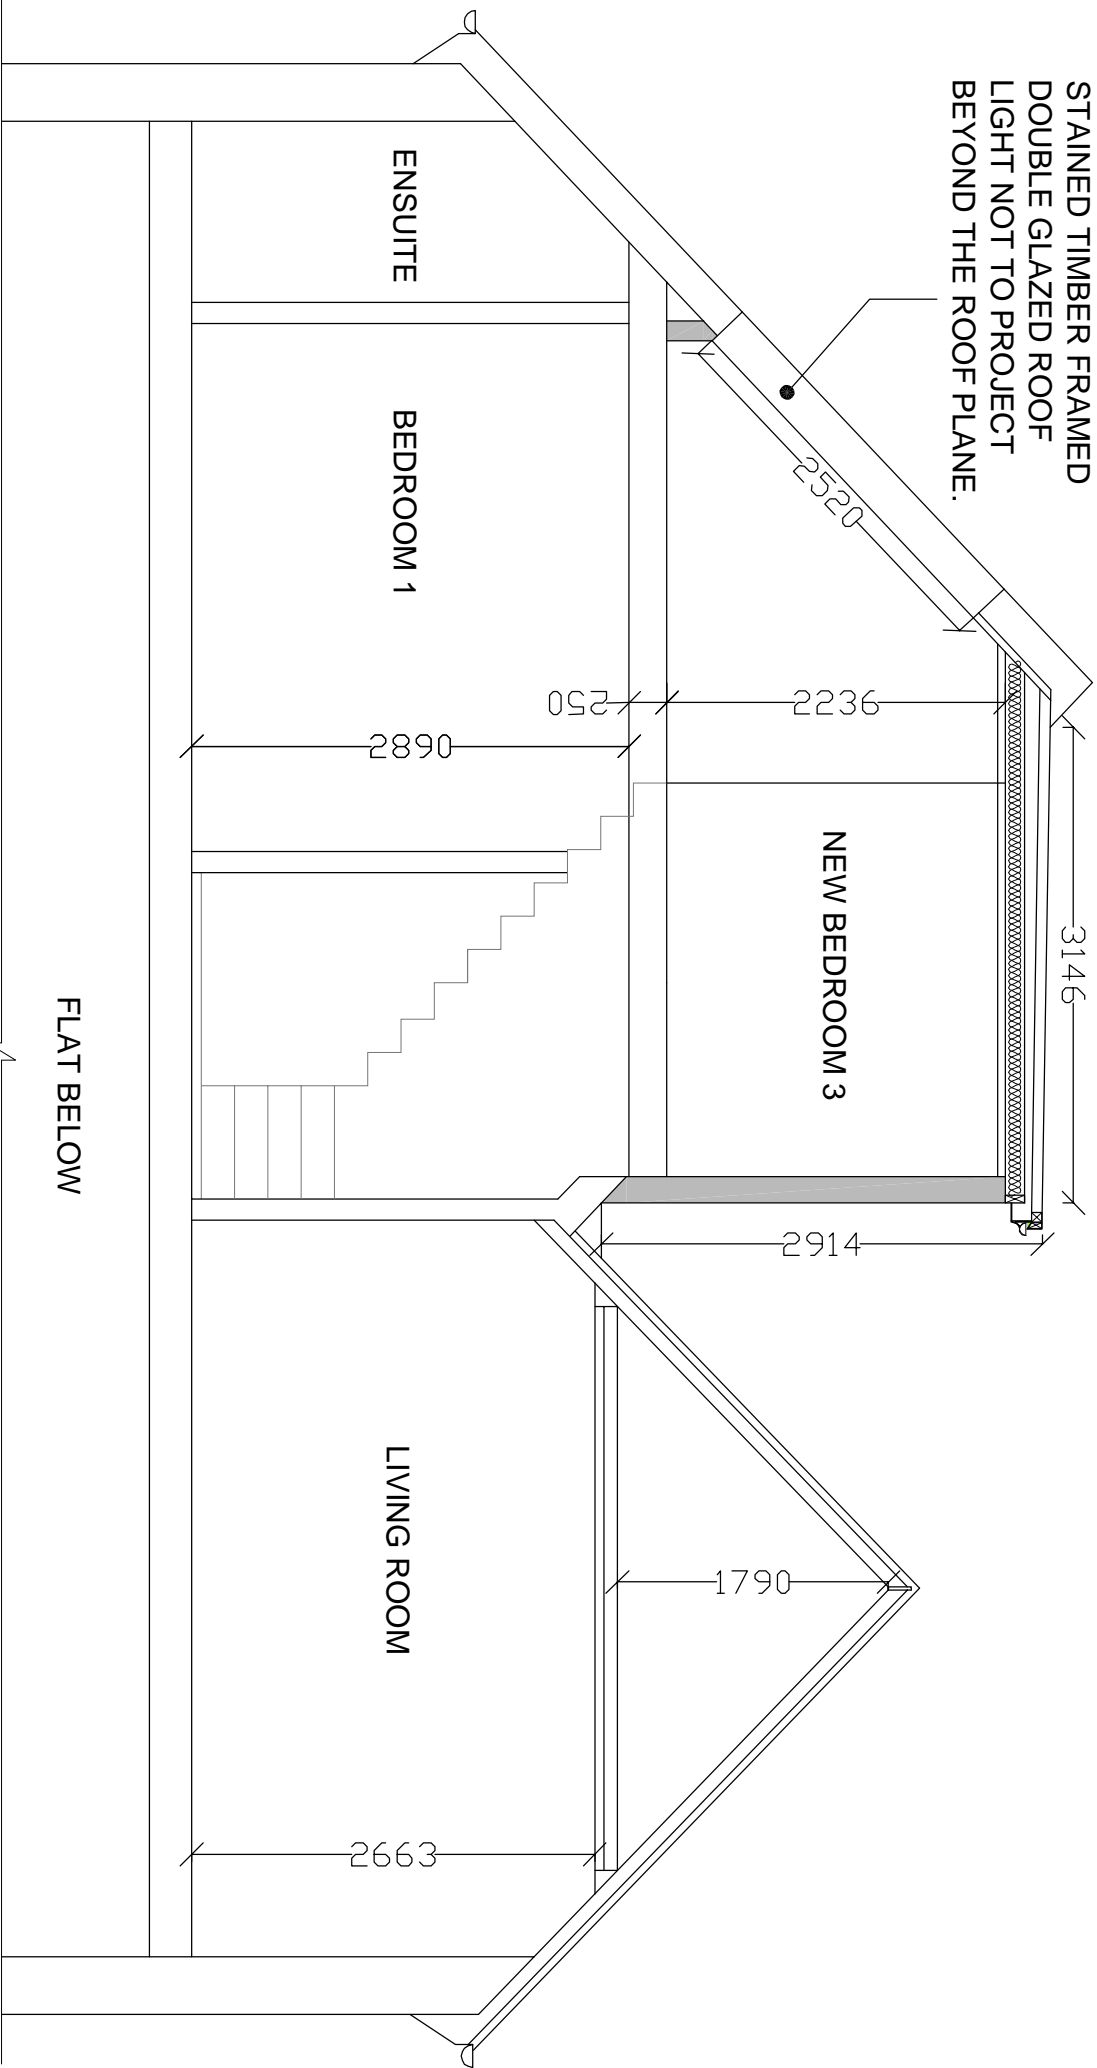


COPYRIGHT: The contents of this drawing may not be reproduced in whole or in part without express written consent of Javied Sharif

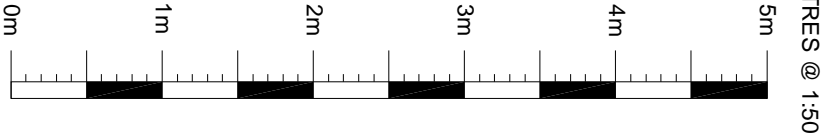


(PART) PROPOSED SECTION A-A Scale 1:50

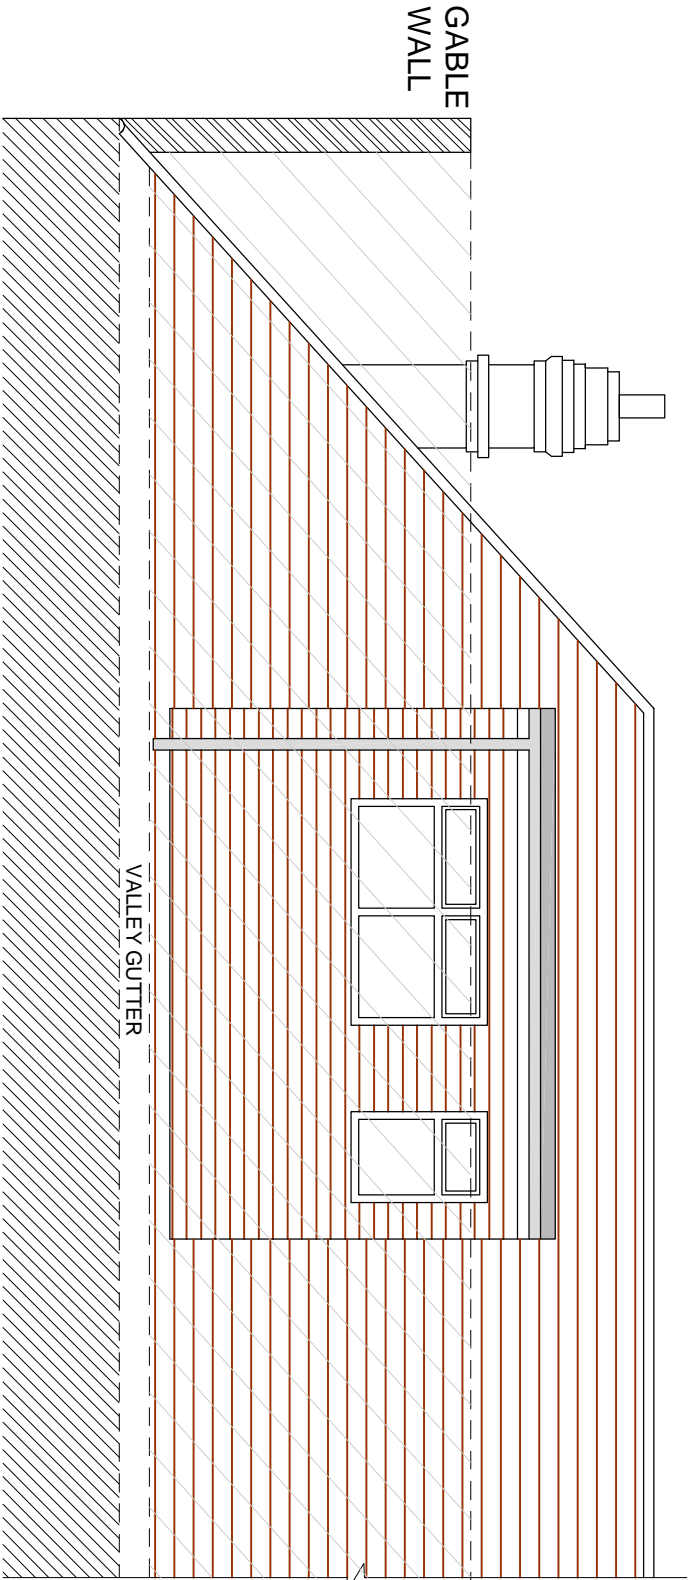

PROPOSED SOUTH ELEVATION Scale 1:50

DOTTED LINE INDICATES TOP OF THE PITCHED ROOF OVER LIVING ROOM, WHICH WILL ALMOST ENTIRELY OBSCURE THE VIEW OF THE PROPOSED DORMER

 JS Surveying & Design Services Limited		110 GOODMAYES ROAD, ILFORD, ESSEX IG3 9UZ TEL: 020 8590 2248 E.mail: info@jsd.co.uk			
P L A N N I N G I S S U E					
SITE ADDRESS: FLAT 11, 30 - 32 NETHERHALL GARDENS, LONDON NW3 5TN					
SUBJECT: PROPOSED SOUTH ELEVATION AND SECTION					
DRAWING NO. JS/SP/550/06				DATE: NOV 2012	
SCALE: 1:50 @ A3				DRAWN BY: PC	
REV:				CHECKED BY: JS	