

REVISIONS
No: Date

Cllent Philip Herrey Project title 116 St Pancras Way Kentish Town, London NW1 9NB			
Project title 116 St Pancras Way			
Project title 116 St Pancras Way			
	Proje	ct title	

Status Planning

# Structures David Joseph Consulting

Services

Project manager

# Drawing Title Basement Level Existing Plan

scale 1:100@ A3 10-01-13 Authorised

Revision


I1

Drawing Number

A160\_101

Copyright CLIVE SALL ARCHITECTURE LTD



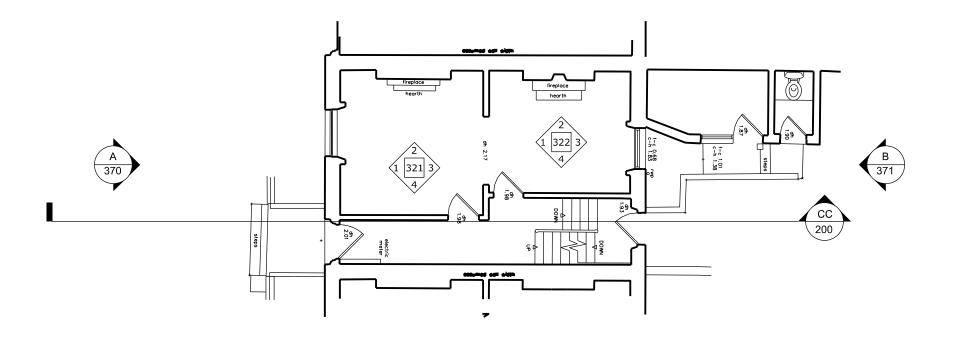




No:	Date	Descr	ription		
	1				
Pr	hilip H	erre	У		
	ct title				
11	L6 St	Panc	ras	W	'ay
	ish Town, Lon				
Statu					
	anning				
	ivid Jos	seph (	Cons	ult	ing
Serv		1 ***			
-					
Proje	ct manager				
-					
	ing Title	loo=			
	ound F				
	isting P	rian			
Date <b>10</b>			Scale		
	-01-13		1:10	0@	D АЗ
Draw	-01-13	Checked	1:10	_	A3
Draw _		Checked	1:10	_	
-			1:10	_	

A160\_102 I1 Copyright CLIVE SALL ARCHITECTURE LTD



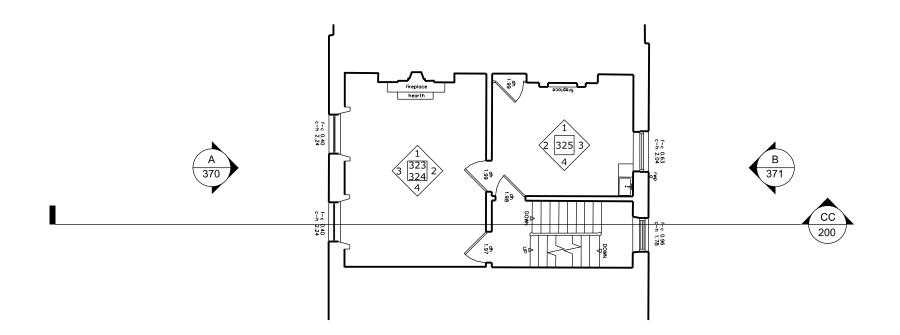


Pr	hilip H	lerre	У		
Proje	tilip H ct title .6 St Ish Town, Lo	Pano	cras	W	'ay
Proje 11 Kent	ct title .6 St Ish Town, Lo	Pano	cras		'ay
Proje 11 Kent Statu Pla	ct title  6 St  Ish Town, Lo  s  anning  tures	Pano	Cras S		
Proje 11 Kent Statu Pla Struc	ct title  .6 St Ish Town, Lo s Innning tures vid Jo	Pano	Cras S		
Proje 11 Kent Statu Pla	ct title  .6 St Ish Town, Lo s Innning tures vid Jo	Pano	Cras S		
Proje 11 Kent Statu Pla Struc Da Serví	ct title 6 St Ish Town, Lo s anning tures vid Jo ces	Pano	Cras S		
Proje 11 Kent Statu Pla Struc Da Serví	ct title  .6 St Ish Town, Lo s Innning tures vid Jo	Pano	Cras S		
Proje  11  Kent Statu Pla  Struc Da  Servi - Proje	ct title 6 St Ish Town, Lo s anning tures vid Jo ces	Pano	Cras S		
Proje  11  Kent Statu Pla Struc Da Servi - Proje - Draw	ct title  .6 St Ish Town, Lo s Innning tures VId Jo cces ct manager	Pano Indon NW1	Cras S		
Proje 111 Kent Statu Pla Struc Da Servi - Proje - Draw Fir	ct title  .6 St Ish Town, Lo s Innning tures vid Jo ces ct manager	Pano Indon NW1 Seph	Cras S		
Projee Statu Pla Struc Da Servi - Proje - Draw Fir Ex Date	to title  .6 St Ish Town, Lo s Innning tures Vid Jo ces ct manager ing Title st Floor isting I	Pano seph	Cras 9NB  Consu	ult	ing
Projee Statu Pla Struc Da Servi - Proje - Draw Fir Ex Date	ct title  .6 St Ish Town, Lo s Innning tures vid Jo cces ct manager ing Title st Flood	Pano seph	eras ense Consu	ult	ing
Projee Statu Pla Struc Da Servi - Proje - Draw Fir Ex Date	to title  .6 St Ish Town, Lo s anning tures vid Jo ces ct manager ing Title st Flood isting I	Pano seph	Consuscible Consus	ult	ing
Proje  11  Kent Statu Pla Struc Da Servi - Proje - Draw Fir Ex Date 10	to title  .6 St Ish Town, Lo s anning tures vid Jo ces ct manager ing Title st Flood isting I	Pano seph	Consuscible Consus	ult	ing

A160\_103 I1

Copyright CLIVE SALL ARCHITECTURE LTD



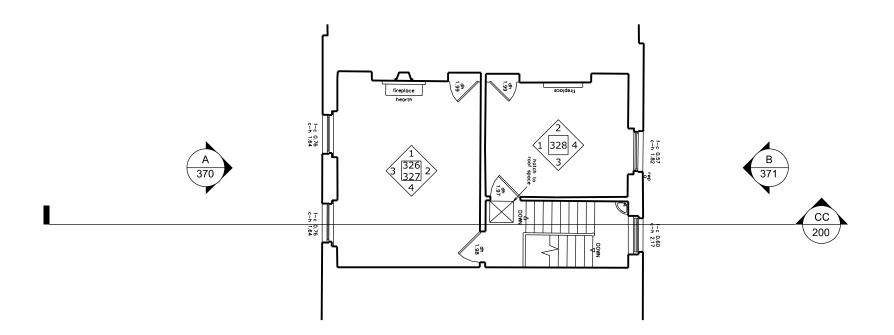



### Philip Herrey

Project title

#### 116 St Pancras Way

Kentish Town, London NW1 9NB

# Status Planning

David Joseph Consulting

Services

Project manager

Drawing Title
Second Floor
Existing Plan

10-01-13

scale 1:100@ A3


Revision

Drawing Number A160\_104

I1

Copyright CLIVE SALL ARCHITECTURE LTD



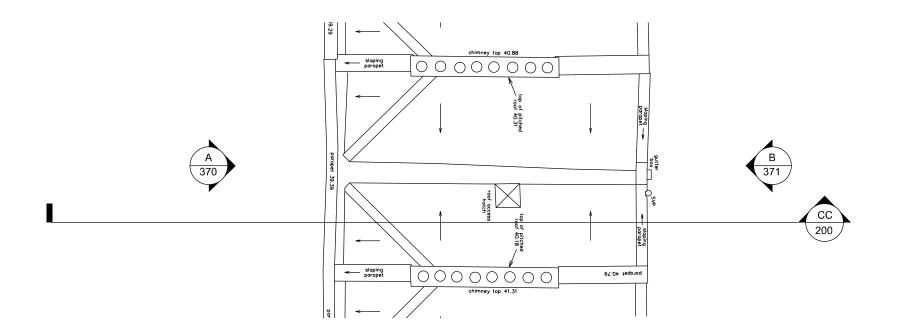



REV:	ISIONS		
No:	Date	Description	
	-		

### Philip Herrey

Project title

#### 116 St Pancras Way

Kentish Town, London NW1 9NB

# Status Planning

# David Joseph Consulting

Services

Project manager

### Drawing Title Existing Plan

10-01-13


scale 1:100@ A3

Drawing Number A160\_105

Revision I1

Copyright CLIVE SALL ARCHITECTURE LTD



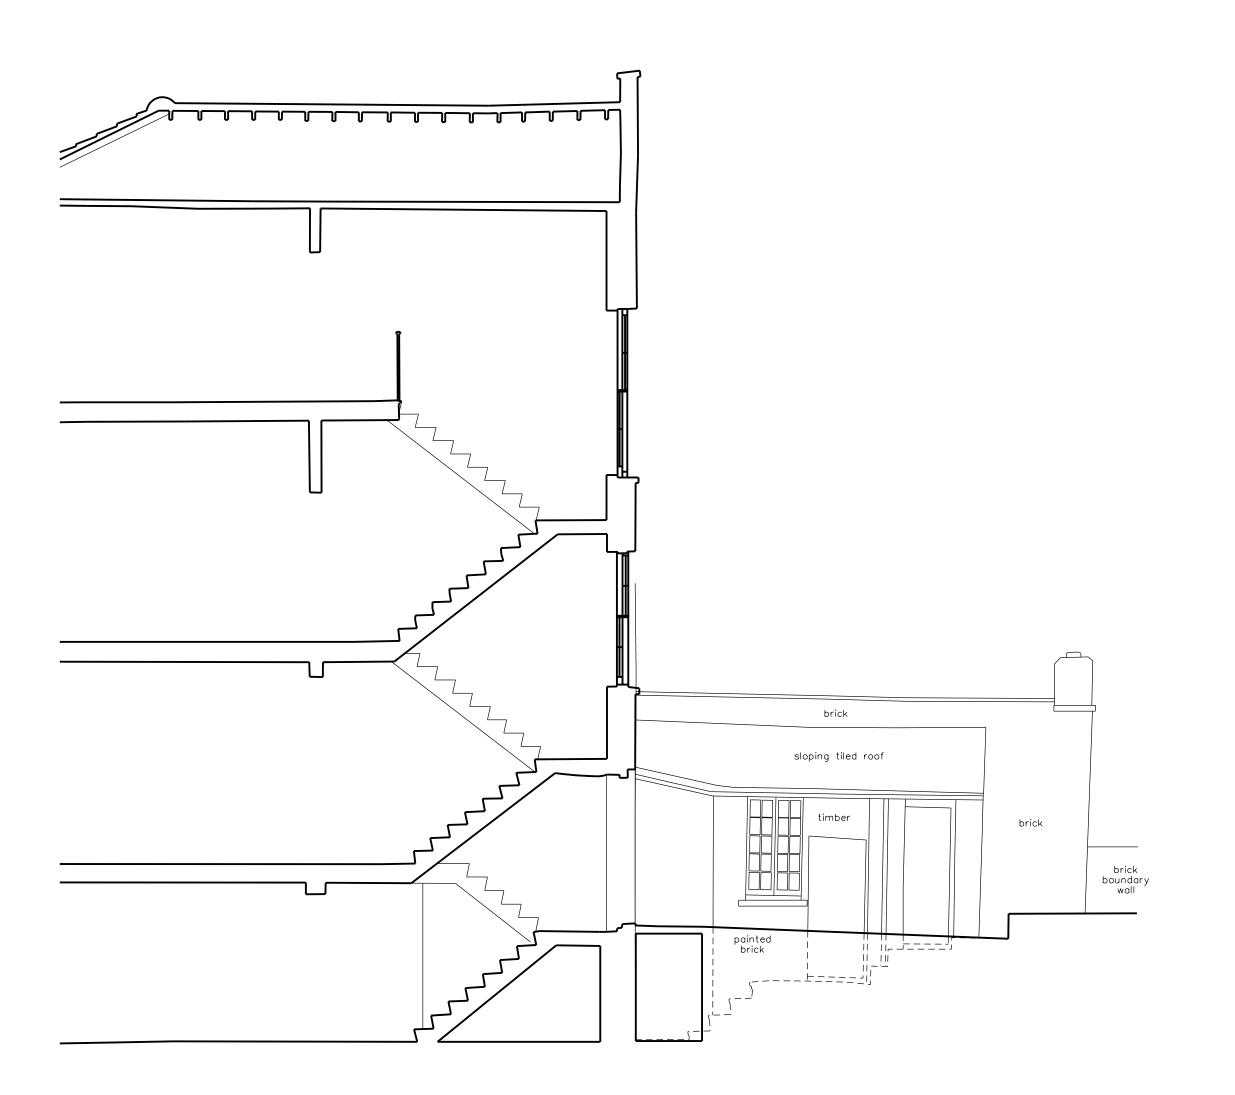

No:	Date	Description	

### Philip Herrey

Project title

#### 116 St Pancras Way

Kent|sh Town, London NW1 9NB

# Feasibility

David Joseph Consulting

Services

Project manager

Drawing Title
Existing
Long Section CC


1:50@ A3 14-01-13

Drawing Number

Revision A160\_200 I1

Copyright CLIVE SALL ARCHITECTURE LTD



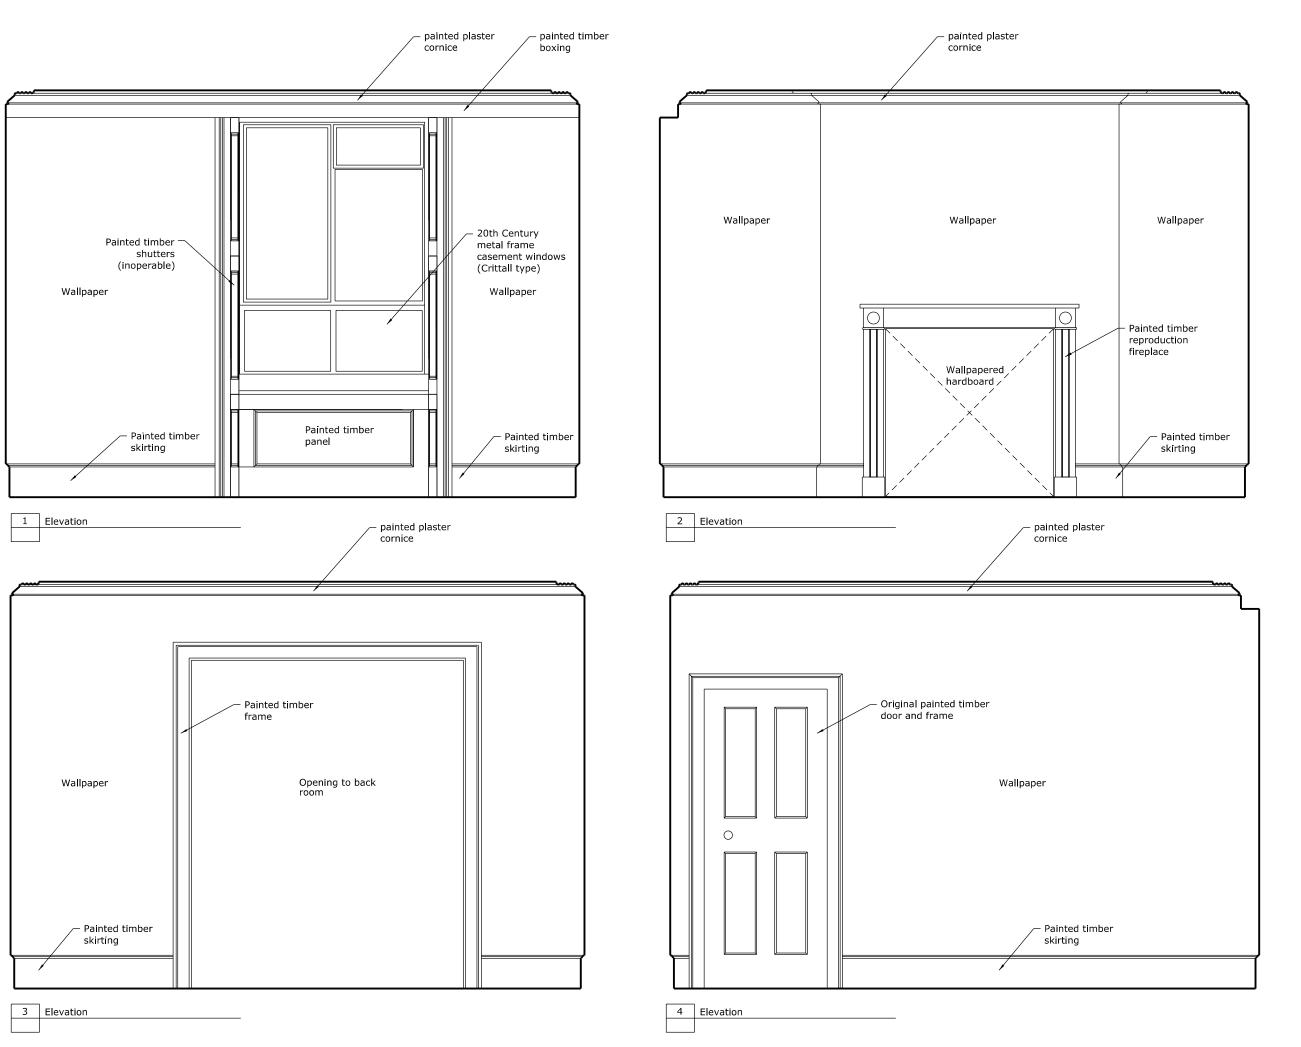

This drawing is copyrighted

REVISIONS No: Date

Philip Herrey

116 St Pancras Way

Kentish Town, London NW1 9NB

Feasibility

David Joseph Consulting

Services

Project manager

Drawing Title
Front Ground Floor **Existing Elevation** 

1:25@ A3 14-01-13


Revision

I1

Drawing Number A160\_321

Copyright CLIVE SALL ARCHITECTURE LTD



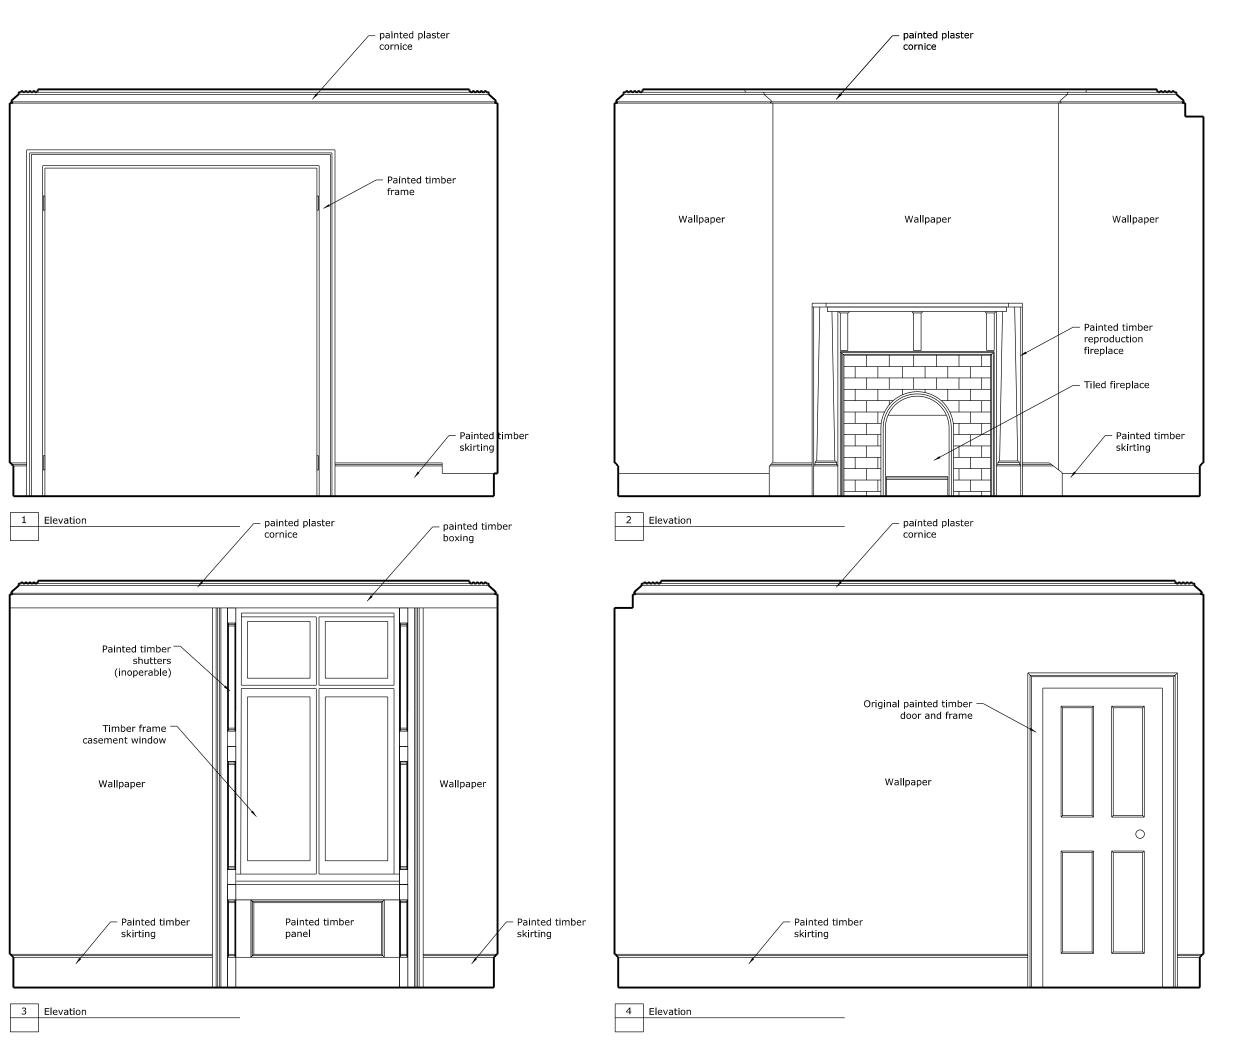

# Philip Herrey

#### 116 St Pancras Way

Kentish Town, London NW1 9NB

Feasibility

#### David Joseph Consulting

Services

Project manager

#### Drawing Title Rear Ground Floor **Existing Elevation**

1:25@ A3 14-01-13


Revision

I1

Drawing Number A160\_322

Copyright CLIVE SALL ARCHITECTURE LTD



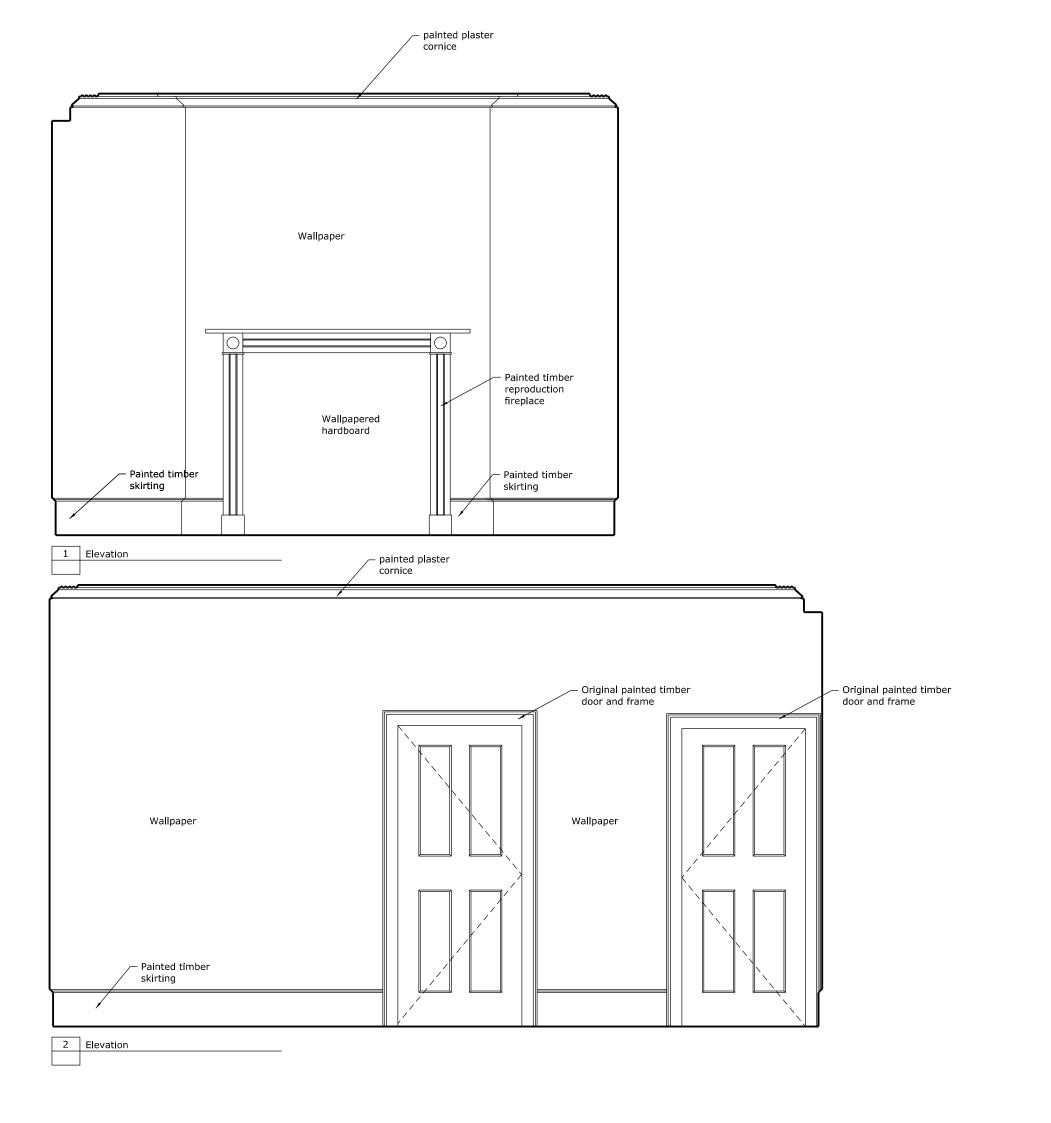

No:	Date	Description	
	+		_
			_
			_
	+		
	1		
	-		
			_
			_

### Philip Herrey

Project title

#### 116 St Pancras Way

Kentish Town, London NW1 9NB

# Feasibility

David Joseph Consulting Services

Project manager

#### Drawing Title Rear Ground Floor Existing Elevation

14-01-13 1:25@ A3


Drawing Number

A160\_323 P1

Revision

Copyright CLIVE SALL ARCHITECTURE LTD



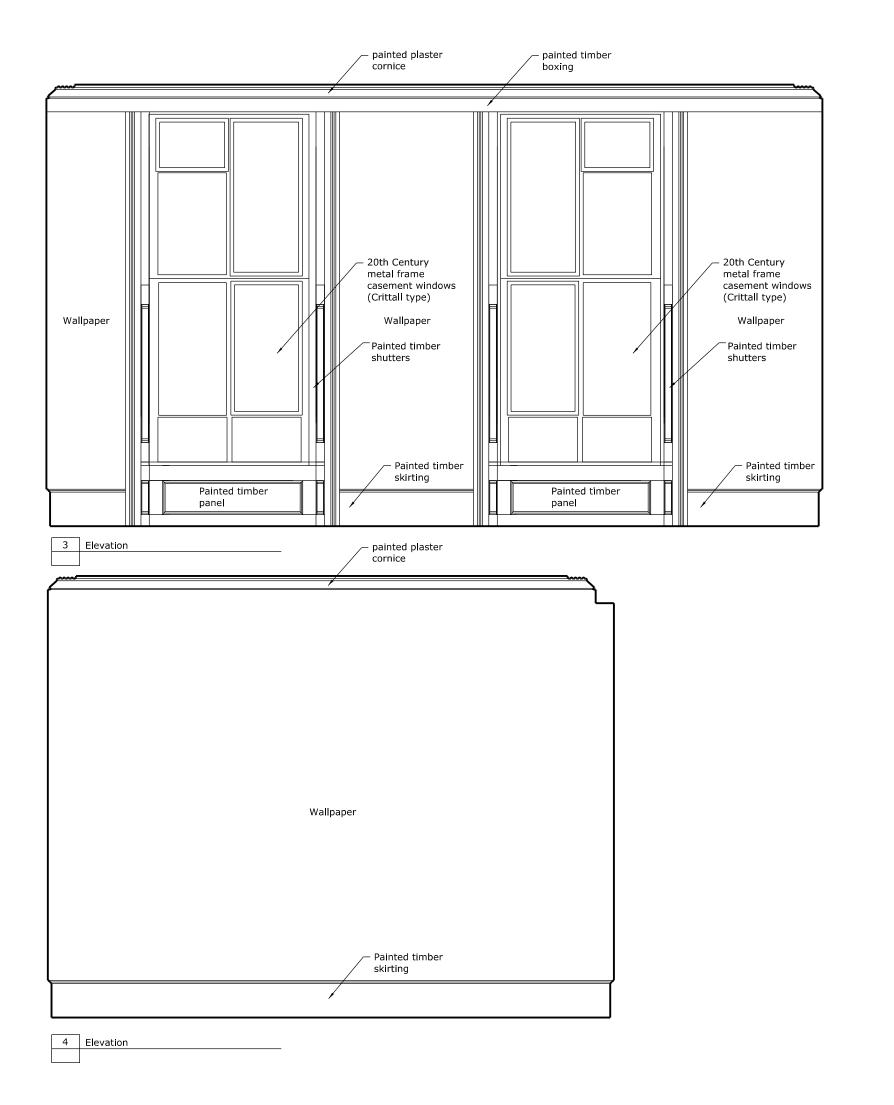

REVISIONS
KENTSTONS

	ISIONS		
No:	Date	Description	

# Philip Herrey

#### 116 St Pancras Way

Kentish Town, London NW1 9NB

Feasibility

#### David Joseph Consulting

Services

Project manager

#### Drawing Title Rear Ground Floor **Existing Elevation**

14-01-13

1:25@ A3

Drawing Number A160\_324

P1

Revision

Copyright CLIVE SALL ARCHITECTURE LTD





:	Date	Description

Philip Herrey

116 St Pancras Way

Kentish Town, London NW1 9NB

Feasibility

David Joseph Consulting Services

Project manager

Drawing Title
Rear First Floor **Existing Elevation** 


1:25@ A3 14-01-13


Drawing Number

Revision A160\_325 P1

Copyright CLIVE SALL ARCHITECTURE LTD



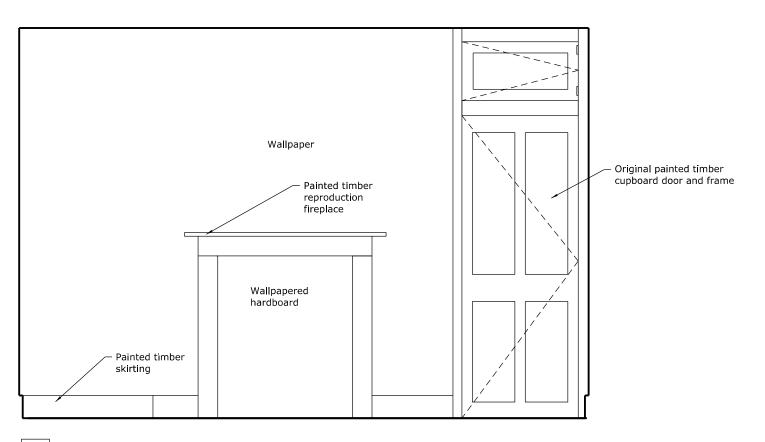

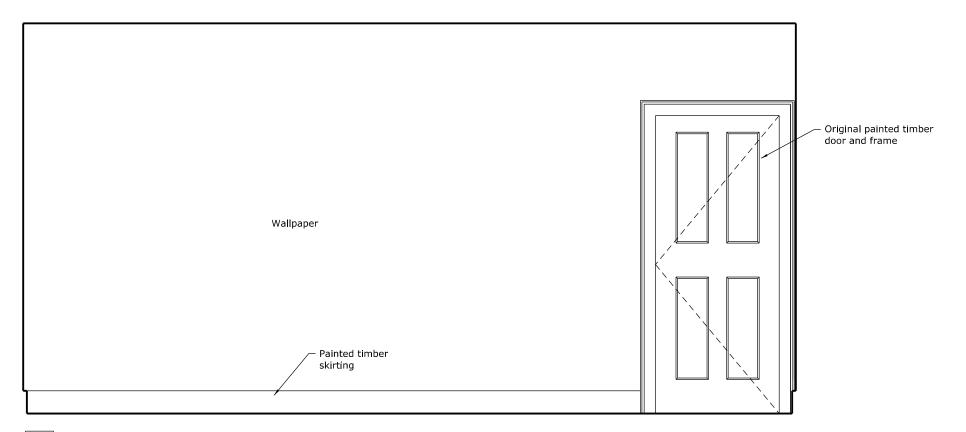

2 Elevation

DO NOT SCALE FROM
THIS DRAWING
Contractor to check and
verify all dimensions on
site prior to commencing
work.
Any discrepancies to be reported
to the architect immediately.
This drawing is copyrighted

No:	Date	Description	

### Philip Herrey

#### 116 St Pancras Way

Kent|sh Town, London NW1 9NB

# Feasibility

David Joseph Consulting Services

Project manager

#### Drawing Title Front Second Floor Existing Elevation

1:25@ A3 14-01-13

Revision


P1

Drawing Number

A160\_326

Copyright CLIVE SALL ARCHITECTURE LTD



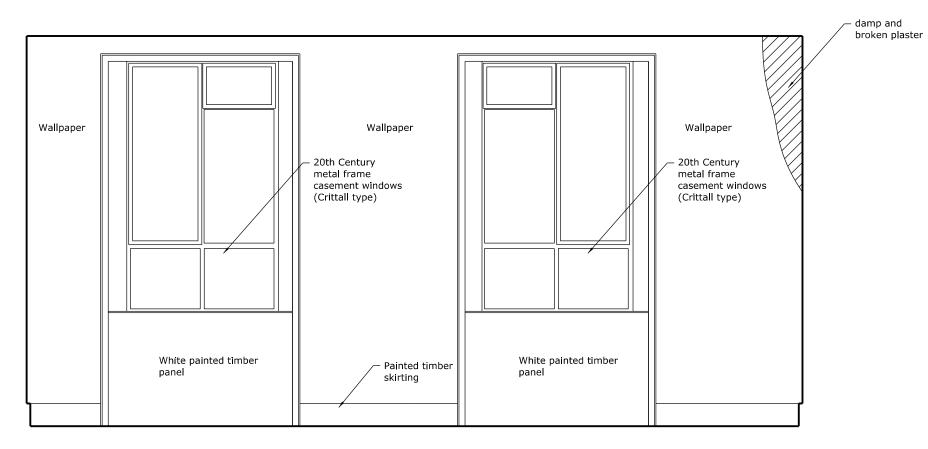

Wallpaper Painted timber skirting

4 Elevation

DO NOT SCALE FROM
THIS DRAWING
Contractor to check and
verify all dimensions on
site prior to commencing
work.
Any discrepancies to be reported
to the architect immediately.
This drawing is copyrighted

ı '	"	13	u	a	vv	•••	١
R	E١	/I:	SI	ON	ıs		

No:	Date	Description	
	1		_
	+	<del>-  </del>	_
			_
	+	<del>-  </del>	_
			_

# Philip Herrey

Project title

#### 116 St Pancras Way

Kentish Town, London NW1 9NB

# Feasibility

#### David Joseph Consulting

Services

Project manager

#### Drawing Title Front Second Floor **Existing Elevation**

14-01-13

1:25@ A3

Revision


P1


Authorised


Drawing Number A160\_327


Copyright CLIVE SALL ARCHITECTURE LTD



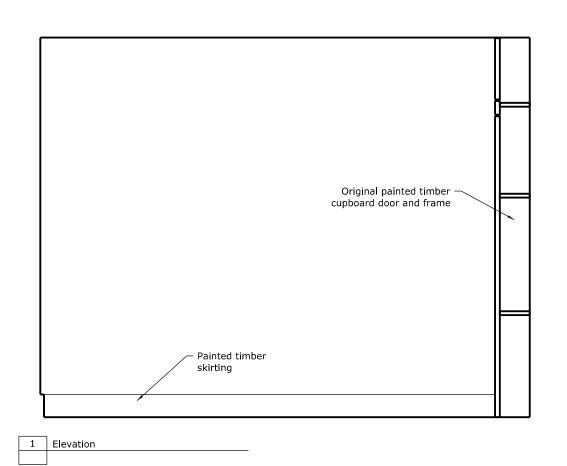

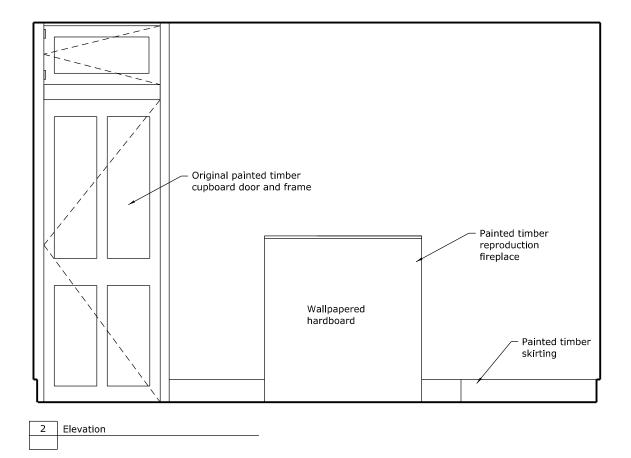

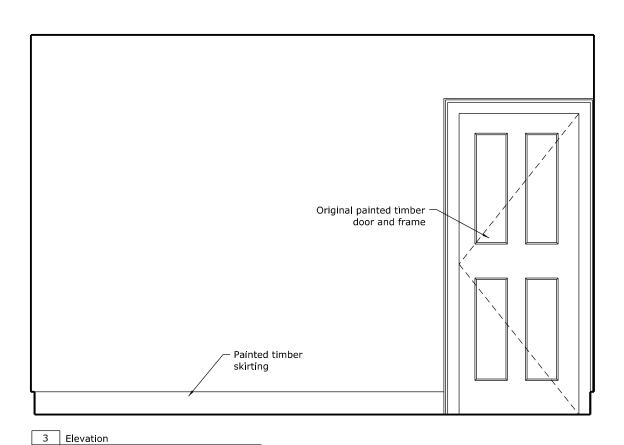

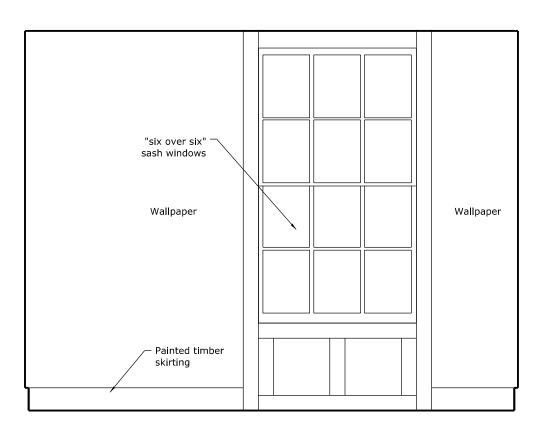

DO NOT SCALE FROM
THIS DRAWING
Contractor to check and
verify all dimensions on
site prior to commencing
work.
Any discrepancies to be reported
to the architect immediately.
This drawing is copyrighted

REVISIONS				
No:	Date	Description		

Philip	Herrey
Project title	

116 St Pancras Way Kentish Town, London NW1 9NB

Feasibility

David Joseph Consulting Services

Project manager


Drawing Title
Front Second Floor **Existing Elevation** 

1:25@ A3 14-01-13

Revision Drawing Number A160\_328 P1

Copyright CLIVE SALL ARCHITECTURE LTD



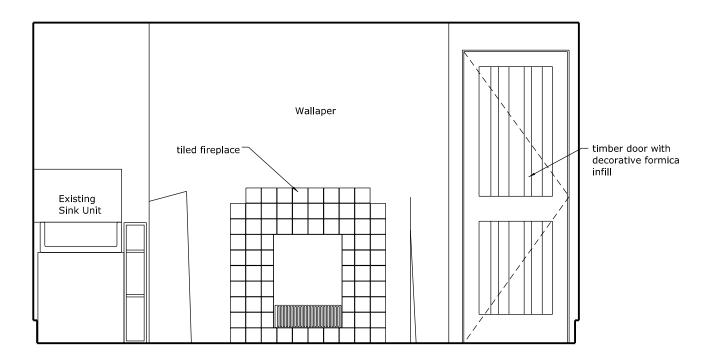

 timber door with decorative formica Wallaper Painted timber skirting

2 Elevation

1 Elevation

DO NOT SCALE FROM
THIS DRAWING
Contractor to check and
verify all dimensions on
site prior to commencing
work.
Any discrepancies to be reported
to the architect immediately.
This drawing is copyrighted REVISIONS
No: Date Philip Herrey Project title 116 St Pancras Way Kent|sh Town, London NW1 9NB Feasibility David Joseph Consulting Services Project manager Drawing Title
Front Second Floor Existing Elevation

1:25@ A3 14-01-13


Authorised


Drawing Number

Revision A160\_329 P1

Copyright CLIVE SALL ARCHITECTURE LTD



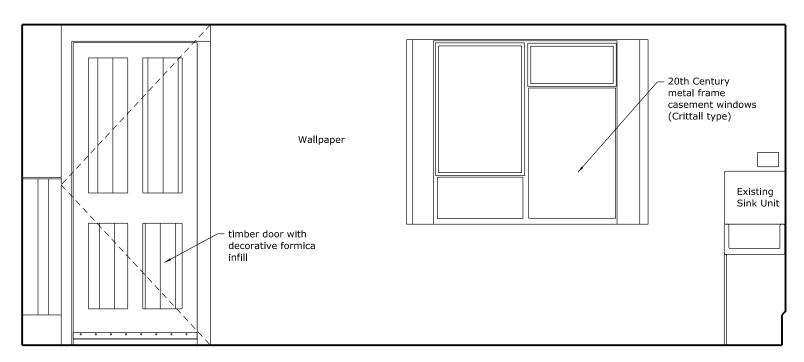

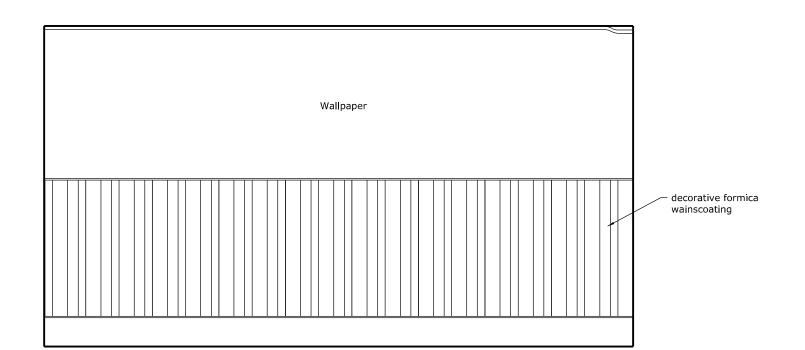

4 Elevation

DO NOT SCALE FROM
THIS DRAWING
Contractor to check and
verify all dimensions on
site prior to commencing
work.
Any discrepancies to be reported
to the architect immediately.
This drawing is copyrighted REVISIONS
No: Date

Philip Herrey

Project title

116 St Pancras Way

Kentish Town, London NW1 9NB

Feasibility

David Joseph Consulting

Services

Project manager

Drawing Title
Front Second Floor Existing Elevation

Date 14-01-13


Drawing Number


1:25@ A3 Authorised

Revision A160\_330 P1

Copyright CLIVE SALL ARCHITECTURE LTD



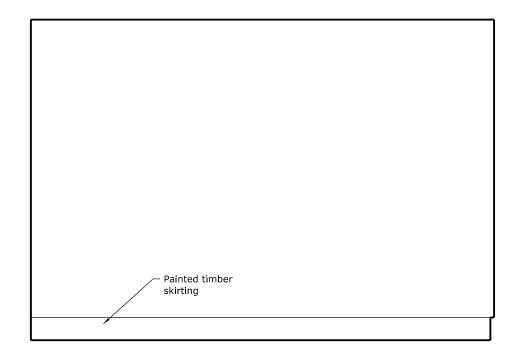

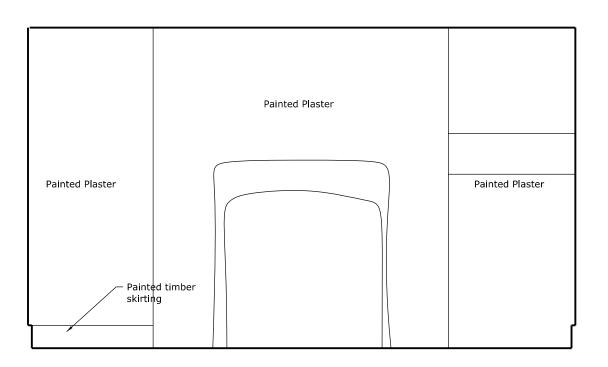

Original painted Existing sink timber door and frame

Original painted timber door and frame Painted Plaster Existing bath

4 Elevation

2 Elevation

DO NOT SCALE FROM
THIS DRAWING
Contractor to check and
verify all dimensions on
site prior to commencing
work.
Any discrepancies to be reported
to the architect immediately.
This drawing is copyrighted REVISIONS
No: Date

Cllent				
	ilip H	erre	٧:	
Projec	t title		<i>'</i>	
	.6 St I	Pano	ras	Way
1	Ish Town, Lon			vvay
		401114441	5146	
Status	s asibility	,		
Struct		•		
1	vid Jos	eph	Cons	ulting
Service		•		
Projec	t manager			
Drawi	ng Title			
Re	ar Base	emen	t Lev	el
Exi	isting E	levat	ion	
Date			Scale	
14-	-01-13		1:25	@ A3
Drawi	า	Checked		Authorised

Revision

P1


Drawing Number A160\_331

Copyright CLIVE SALL ARCHITECTURE LTD



Clive Sall Architecture Ltd. Unit 2, Providence Yard, Ezra Street, London, E2 7RJ

1 Elevation

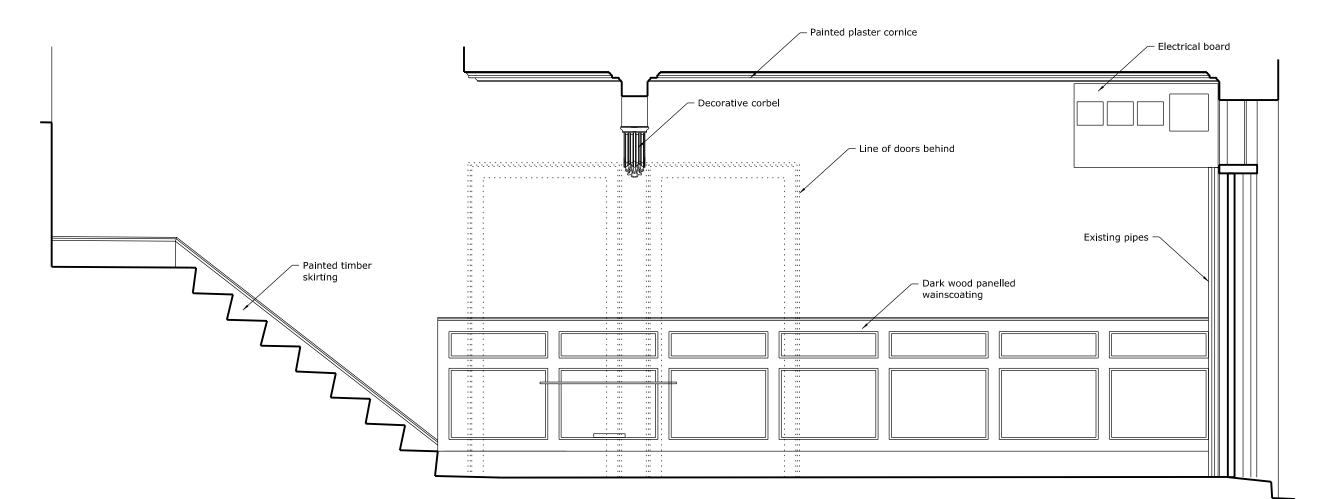

DO NOT SCALE FROM THIS DRAWING Contractor to check and verify all dimensions on site prior to commencing work.

Any discrepancies to be reported to the architect immediately. This drawing is copyrighted REVISIONS
No: Date Philip Herrey Project title 116 St Pancras Way Kentish Town, London NW1 9NB Feasibility David Joseph Consulting Services Project manager Ground floor level hallway **Existing Elevation** 1:25@ A3 14-01-13 Authorised Revision Drawing Number A160\_332 P1 Copyright CLIVE SALL ARCHITECTURE LTD

Clive Sall Archite



No:	Date	Description	
140.	Dute	Description	
		-	
		1	
	1		

### Philip Herrey

Project title

#### 116 St Pancras Way

Kentish Town, London NW1 9NB

# Feasibility

David Joseph Consulting

#### Chapman Bathurst

Project manager

# Drawing Title Existing Street

Elevation

1:50@ A3 Date 14-01-13

Drawing Number


Revision

I1

A160\_370

Copyright CLIVE SALL ARCHITECTURE LTD



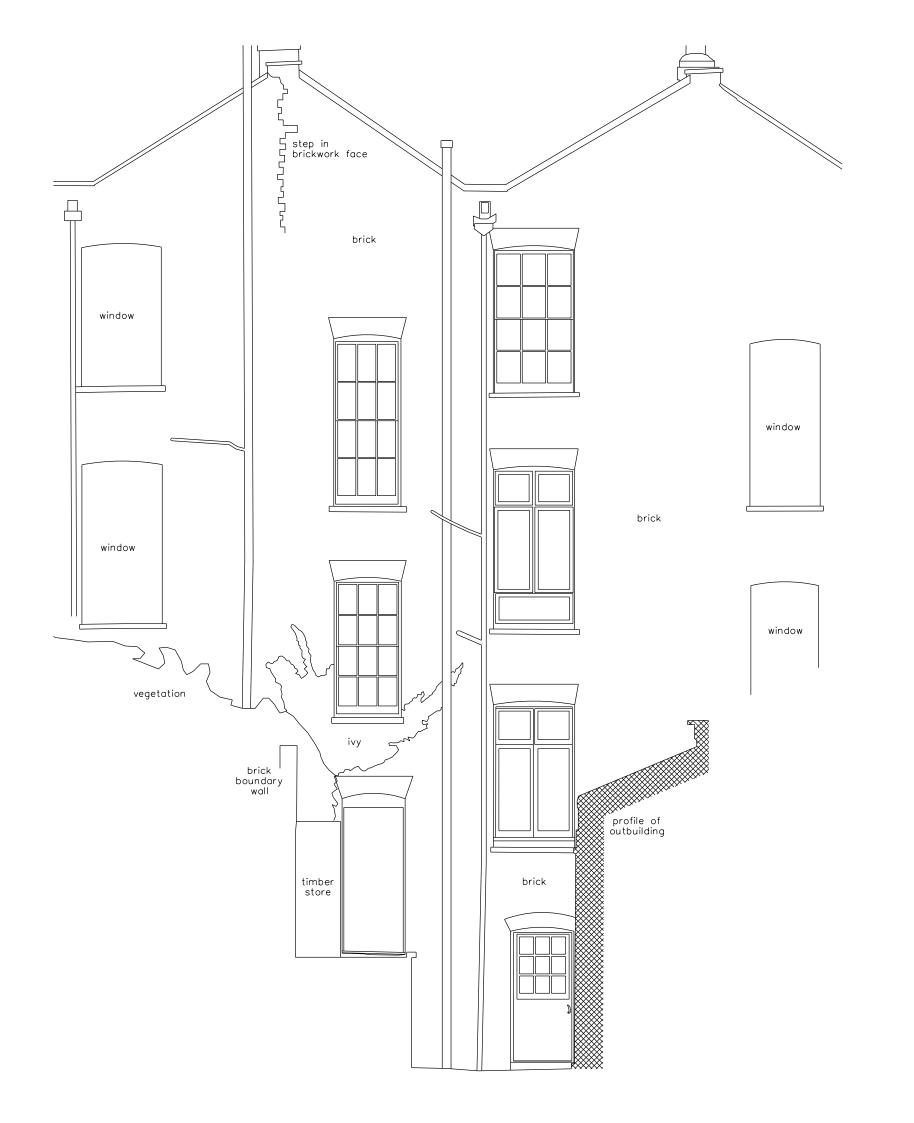



REVISIONS			
No:	Date	Description	

### Philip Herrey

#### 116 St Pancras Way

Kentish Town, London NW1 9NB

# Feasibility

David Joseph Consulting

#### Chapman Bathurst Project manager

#### Drawing Title Existing Rear Elevation

1:50@ A3 Date 14-01-13

I1

Revision Drawing Number

A160\_371

Copyright CLIVE SALL ARCHITECTURE LTD

