


PLANNING

REVISIONS

NOTES

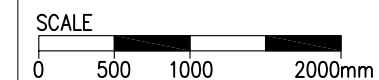

7 PARK VILLAGE WEST, NW1

PROPOSED LOWER GROUND FLOOR PLAN

DWG No: 7PVW/P101


SCALE: 1 - 50 @A3

DATE: FEBRUARY 2013

belsize
architects

48 PARKHILL ROAD, LONDON NW3 2YP
TEL 020 7482 4420 - FAX 020 7482 4186
MAIL@BELSIZEARCHITECTS.COM

© COPYRIGHT
NOT TO BE REPRODUCED OR USED
WITHOUT PERMISSION

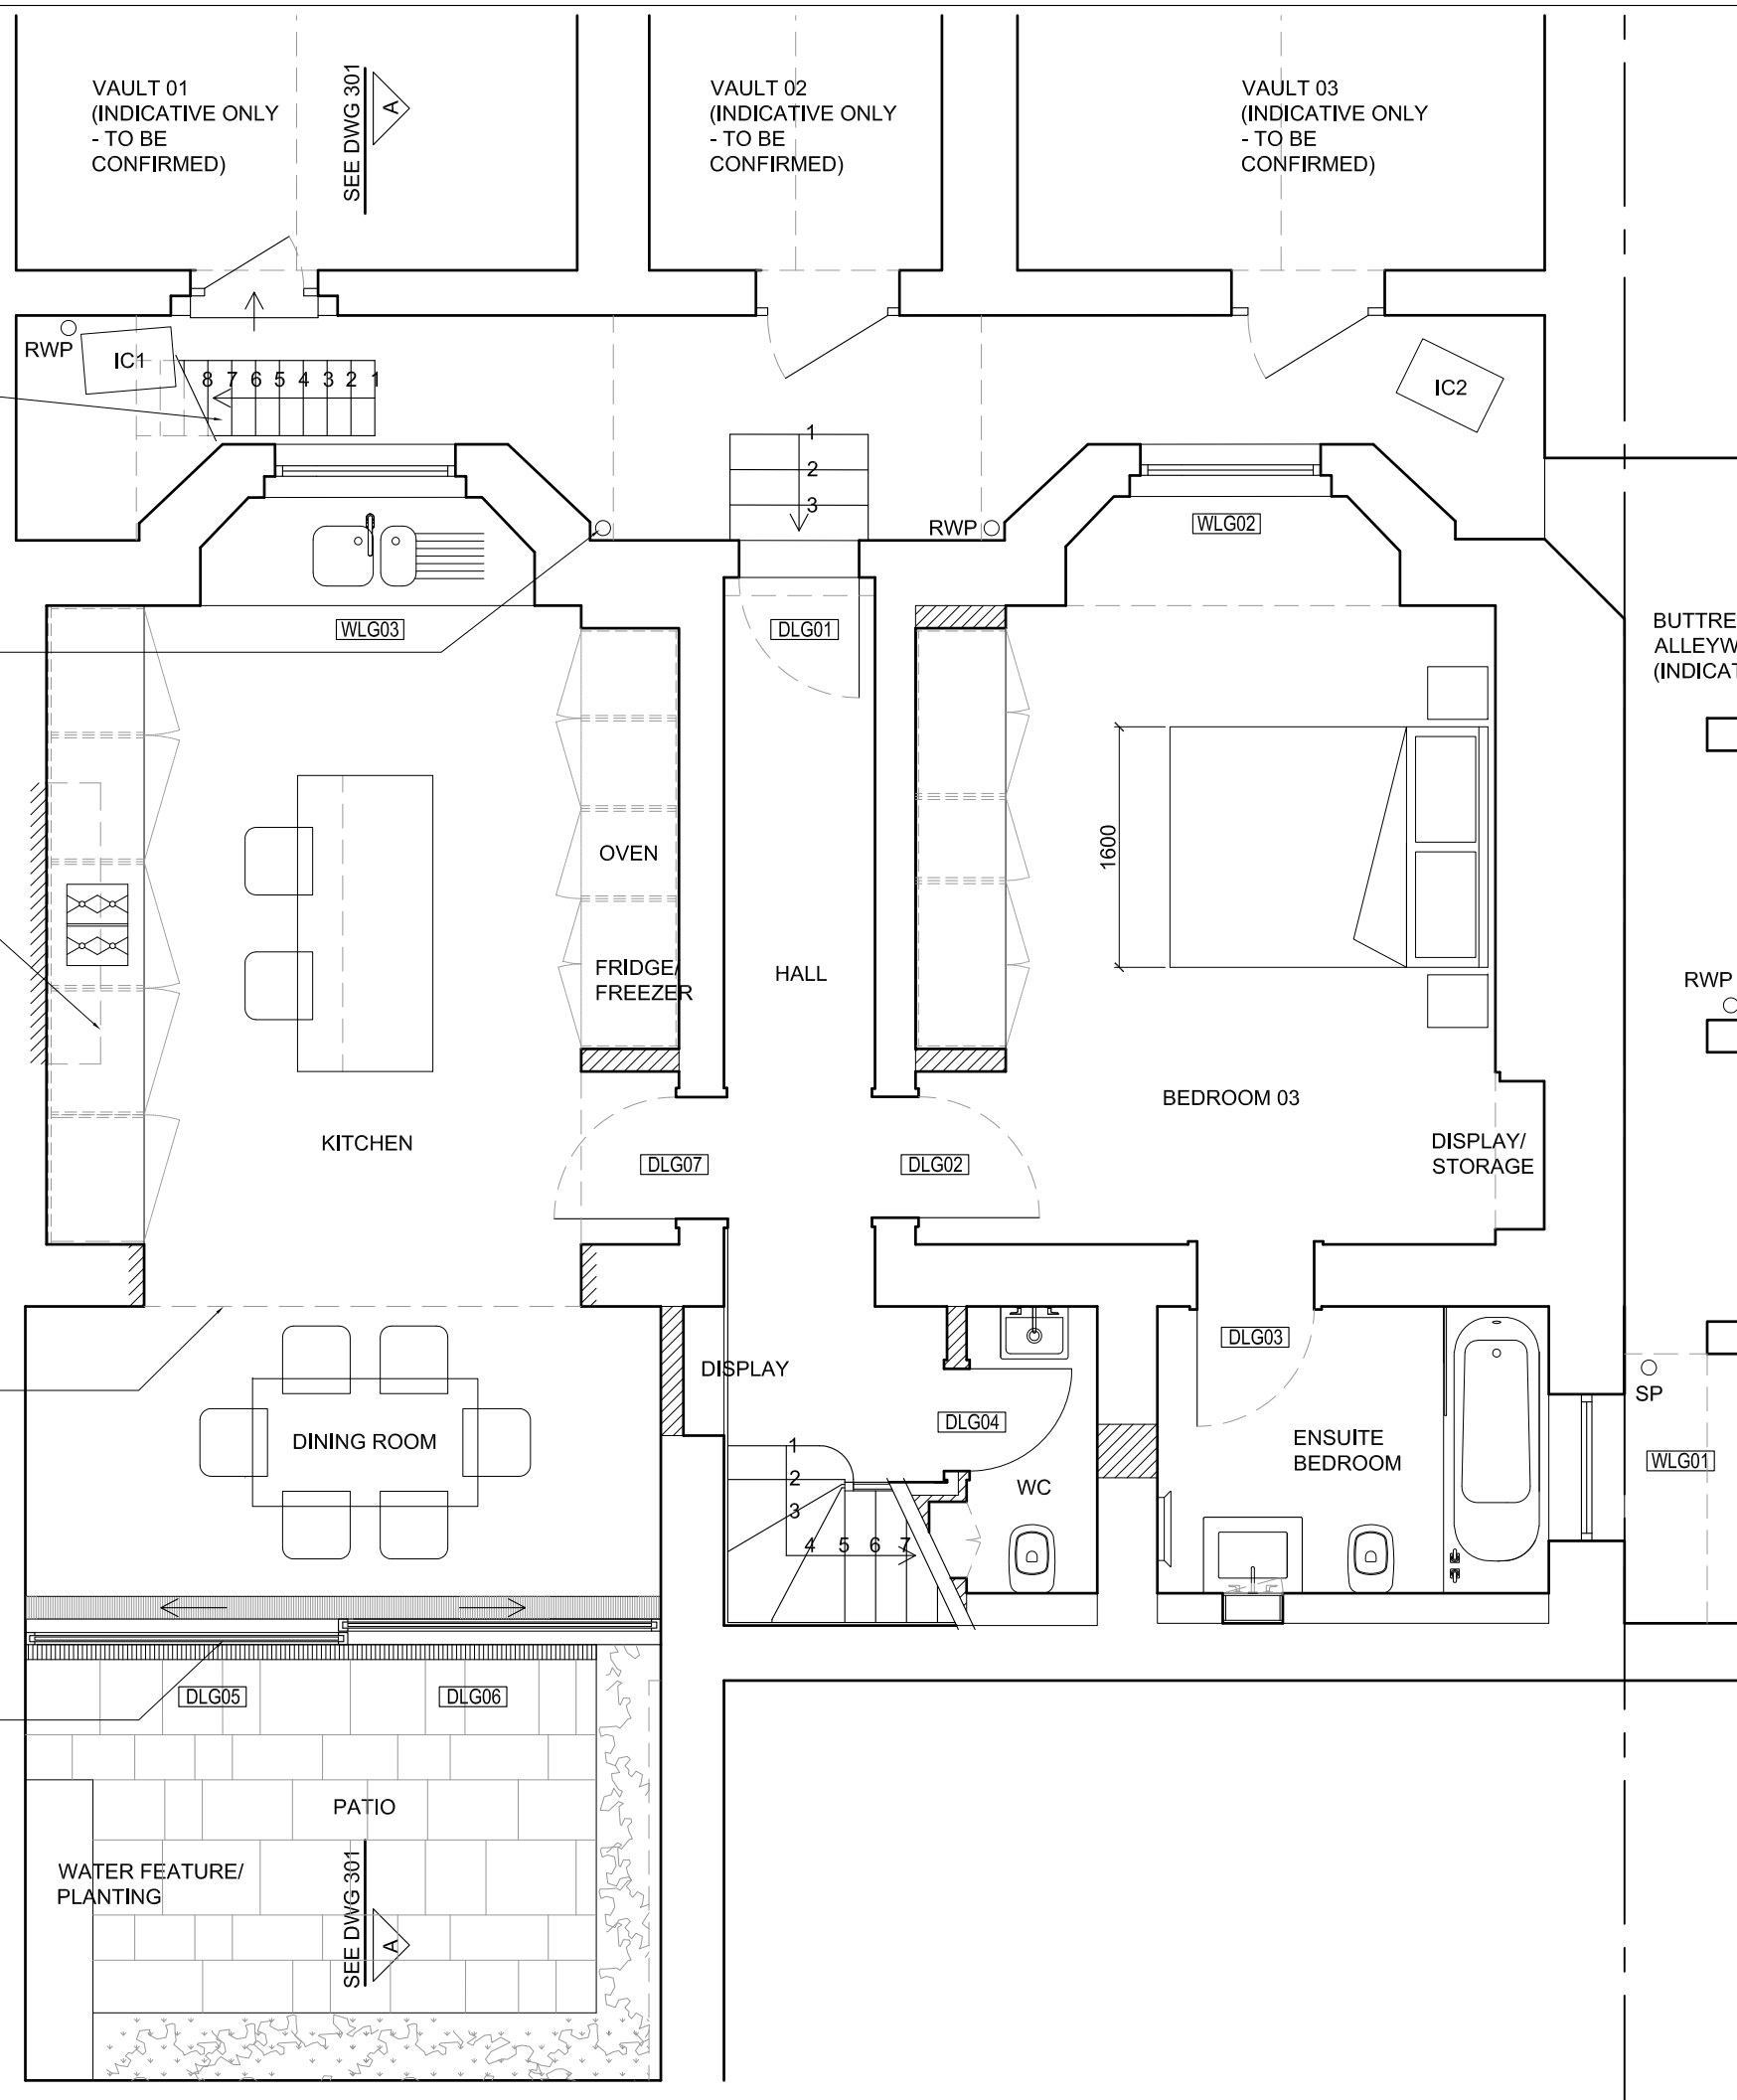

NEW METAL STAIR, WITH DETAILS TO MATCH THE DETAILS OF THE ORIGINAL METAL STAIR AT NO. 3 PARK VILLAGE WEST

NEW CAST IRON SOIL PIPE, PAINTED TO MATCH COLOUR OF OTHER DOWNPIPES, IN ACCORDANCE WITH CROWN ESTATE REQUIREMENTS

EXISTING CHIMNEY BREAST TO BE REMOVED

LINE OF THE EXISTING BACK OF THE HOUSE

NEW METAL FRAME SLIDING GLASS DOORS

VAULT 01
(INDICATIVE ONLY
- TO BE
CONFIRMED)

SEE DWG 301

VAULT 02
(INDICATIVE ONLY
- TO BE
CONFIRMED)

VAULT 03
(INDICATIVE ONLY
- TO BE
CONFIRMED)

RWP

IC1

8 7 6 5 4 3 2 1

1
2
3

RWP

WLG02

IC2

WLG03

DLG01

BUTTRESSED ALLEYWAY
(INDICATIVE ONLY)

OVEN

FRIDGE
FREEZER

HALL

1600

BEDROOM 03

KITCHEN

DLG07

DLG02

DISPLAY/
STORAGE

RWP

DISPLAY

DLG04

WC

ENSUITE
BEDROOM

SP

WLG01

DINING ROOM

1
2
3
4
5
6
7

DLG05

DLG06

PATIO

WATER FEATURE/
PLANTING

SEE DWG 301

AREA <
EXTEN
8.6SQM