


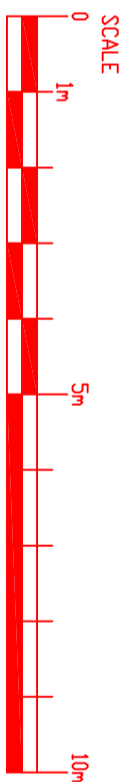

**62 BELLAMY DRIVE**  
**STANMORE**  
**MIDDLESEX**  
**HA7 2DA**  
**TEL:0208 907 3590**  
**FAX:0208 907 7332**


**WEB SITE: [www.homesdesignltd.co.uk](http://www.homesdesignltd.co.uk)**  
**EMAIL: [info@homesdesignltd.co.uk](mailto:info@homesdesignltd.co.uk)**

title	EXISTING ELEVATIONS (SHEET-2)		
contract no.	HD-567	scale	1:100 @ A3
project	165-167 HAVERSTOCK HILL - LONDON NW3 4QT		
drawing no	HD-567/4004	date	03/2013
rev.: A			




PICTURES SHOWING EXISTING REAR ELEVATION & MAIN ROOF AREAS NOTING THE ADJOINING PROPERTY (169-HAVERSTOCK HILL) HAS HIGHER ROOF LINE

REAR ELEVATION

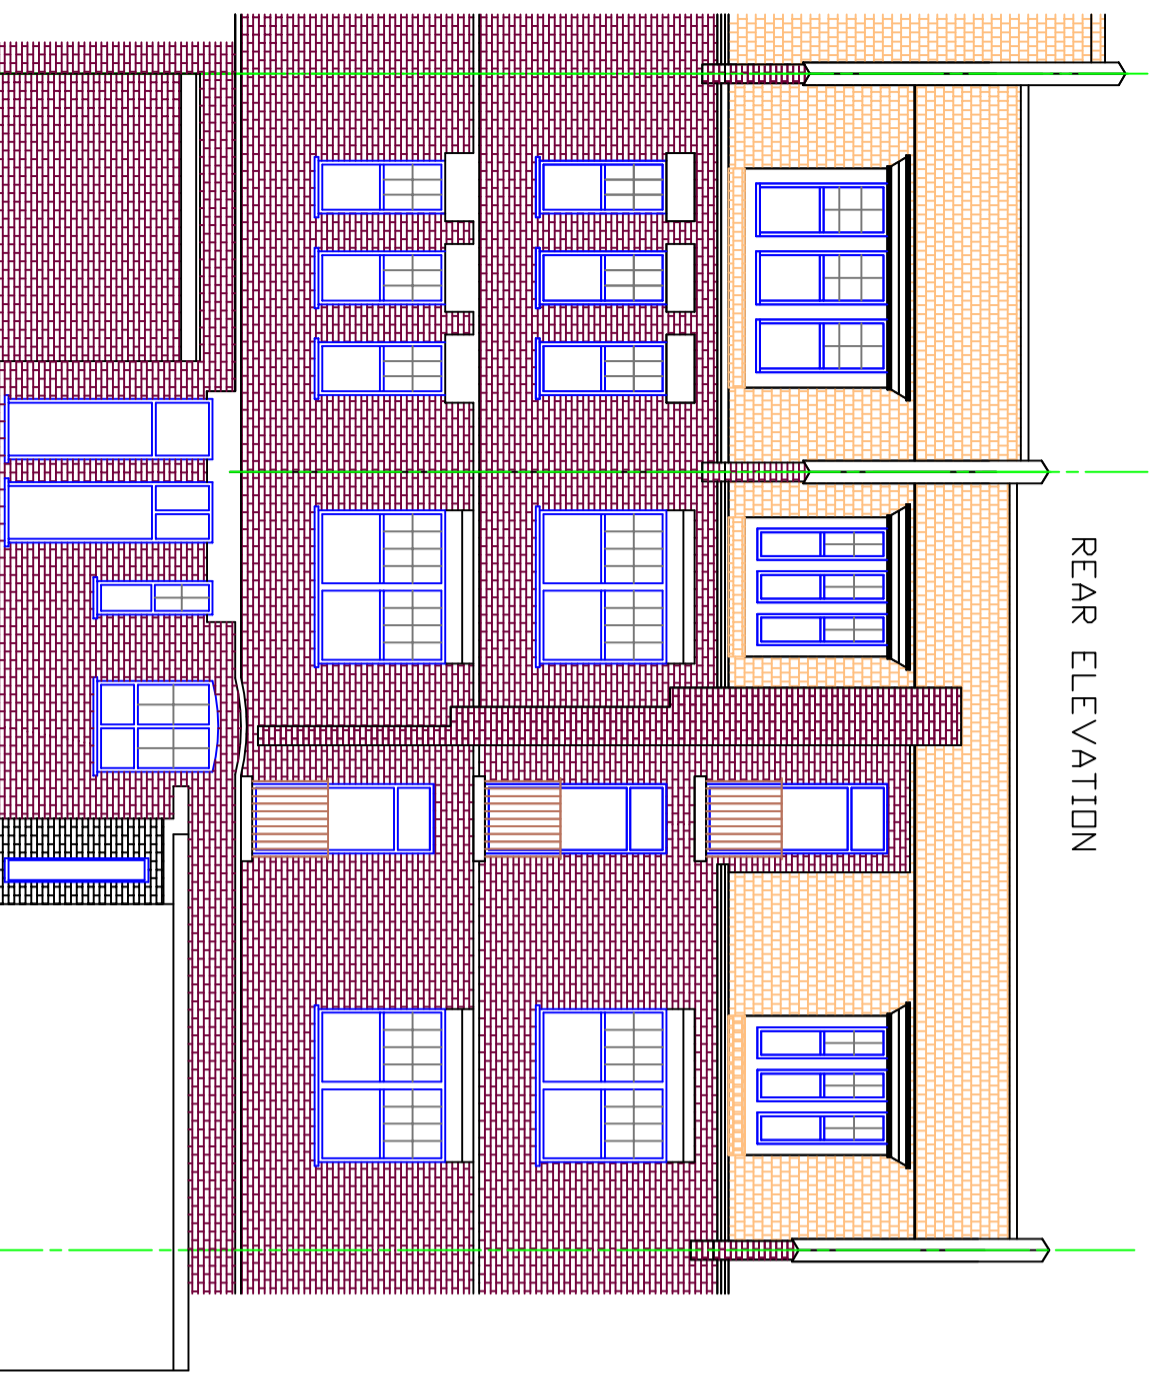

EXISTING REAR ELEVATION

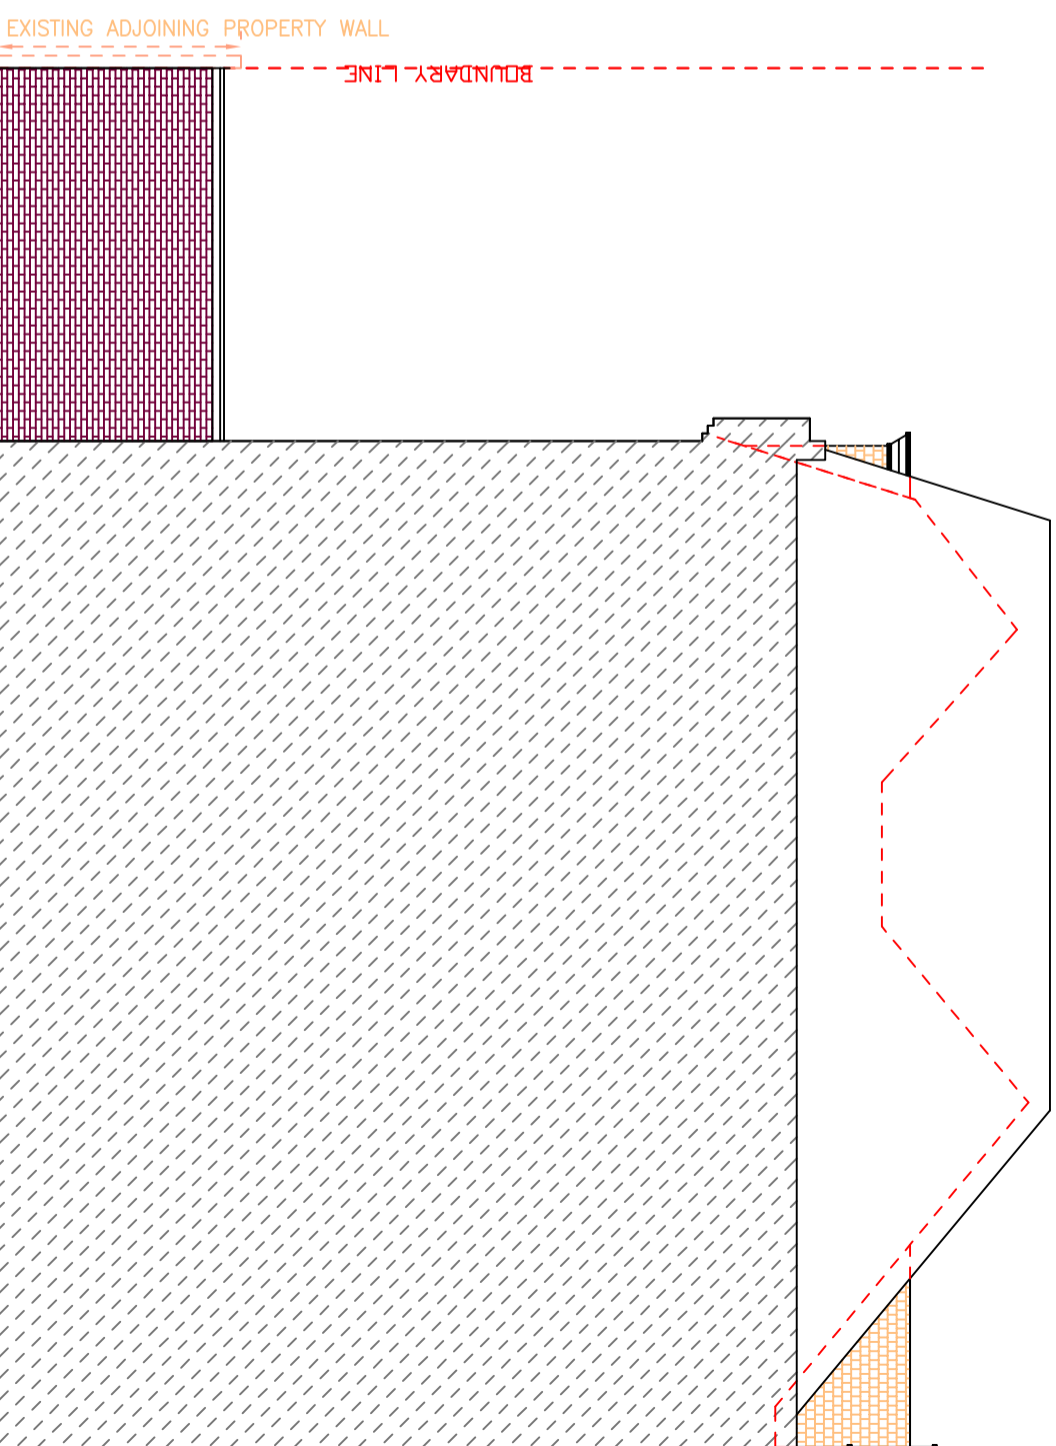

EXISTING SIDE ELEVATION