

WEB SITE: www.homesdesignItd.co.uk HA7 2DA FAX:0208 907 7332 TEL:0208 907 3590 **MIDDLESEX**

EMAIL: info@homesdesignltd.co.uk

rev.: A

date

03/2013

62 BELLAMY DRIVE title
STANMORE con project drawing no | HD-567 contract no. 165-167 HAVERSTOCK HILL PROPOSED ROOF PLAN HD-567 LONDON NW3 4QT 4007 scale 1:200 1:100 Ø Ø


Α3 A4







FLAT ROOF OVER LOFT EXTENSION

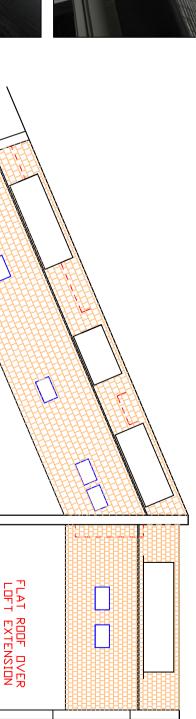

CONSTRAINTS AND TO COMPLIANCE WITH NEIGHBOURING PREMISES PROPOSAL FOR RAISING ROOF WILL BE IN KEEPING WITH THE SITE THE ADJOINING PROPERTY AT 169-HAVERSTOCK HILL HAS HIGHER ROOF AND ATTIC SPACE TO THE PREMISES AT 165 & 167 HAVERSTOCK HILL AND THE



PROPOSED ROOF PLAN

FLAT ROOF OVER DOMER

FLAT ROOF OVER DOMER