






EXISTING FIRST FLOOR

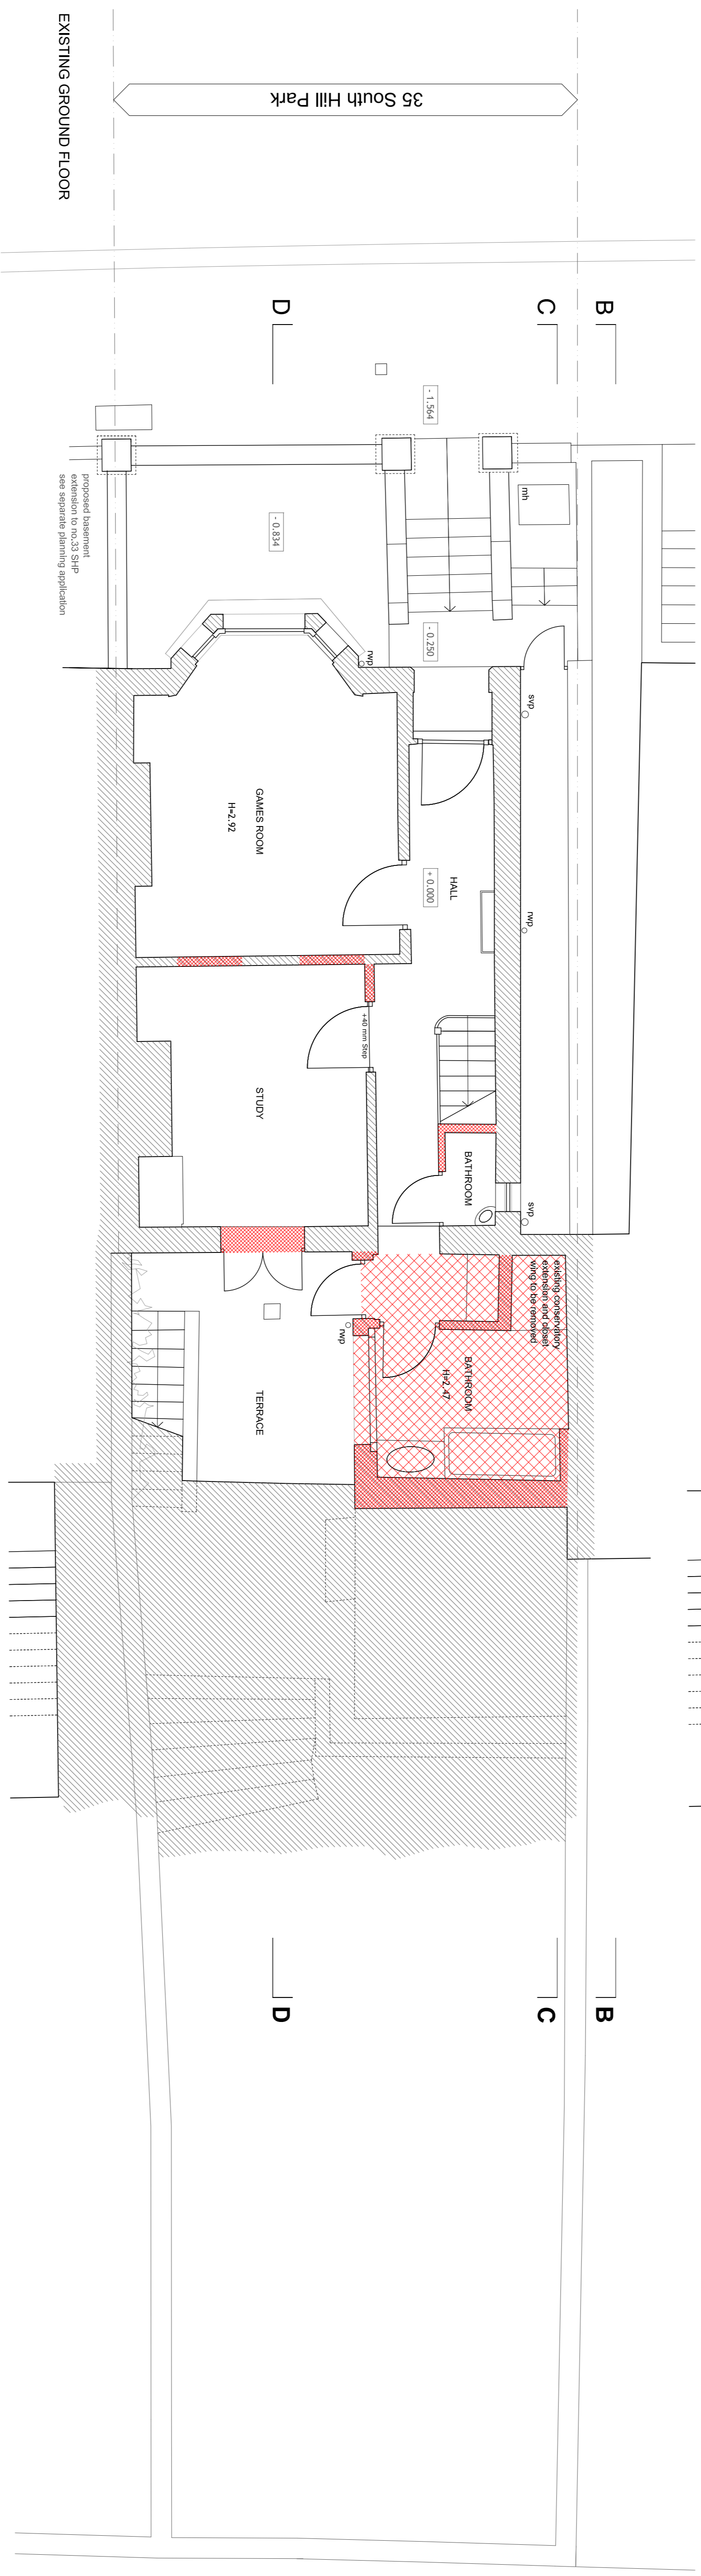

EXISTING GROUND FLOOR

-  walls to be removed
-  windows / floor removed

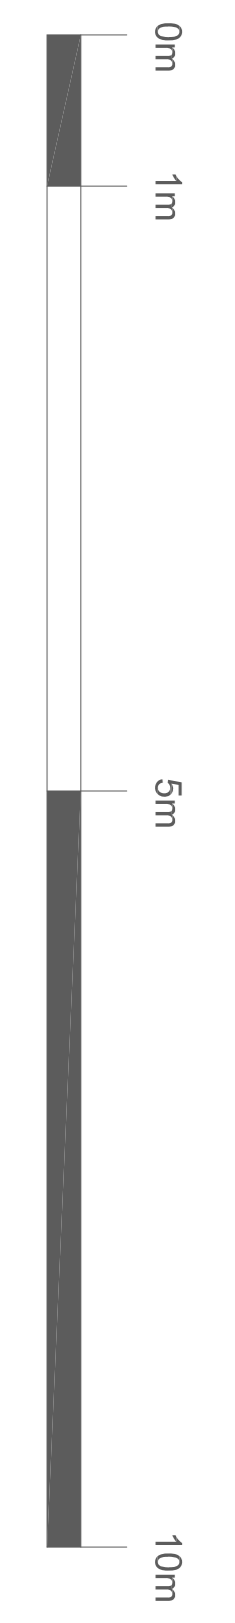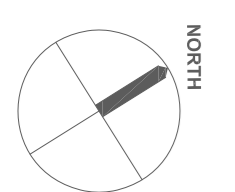

Do not scale
 All measurements given are indicative only. The contractor shall verify all measurements on site prior to construction. All dimensions are given in millimetres unless otherwise stated. 

David Mitchell Architects
 10-11 Oldmarket Street
 London, ECR1 0EP

Project: 35 South Hill Park
 Client: Corale & Andrew Markey
 EXISTING GROUND &
 FIRST FLOOR PLANS
 AL(0) 100

Scale: 1:50 @ A1 / 1:100 @ A3
 Drawing Status: Date:
 PLANNING 29/03/2013