



EXISTING ROOF PLAN

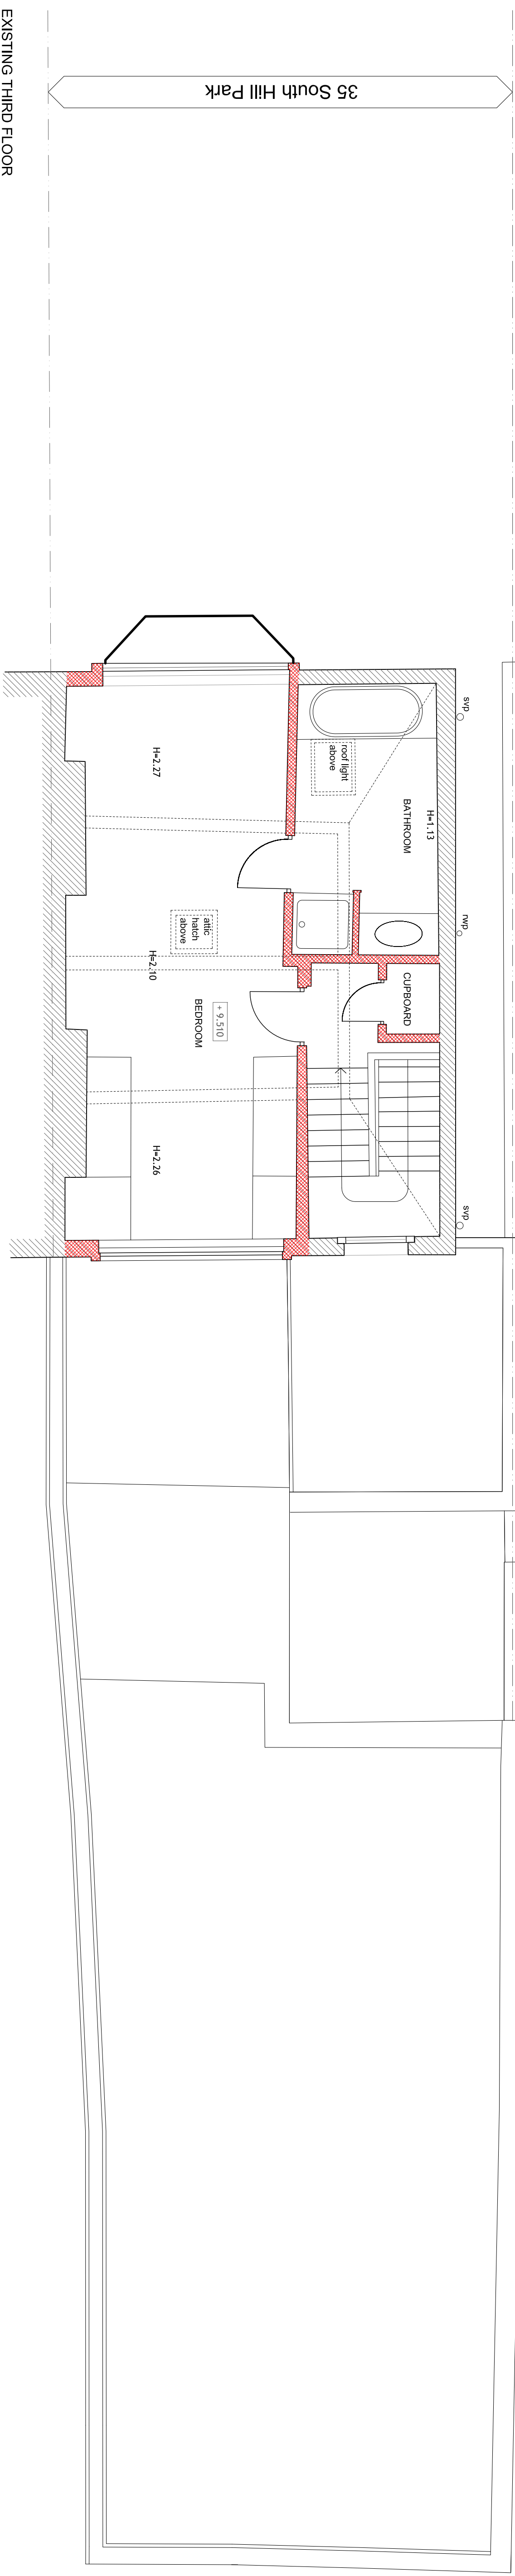

EXISTING THIRD FLOOR

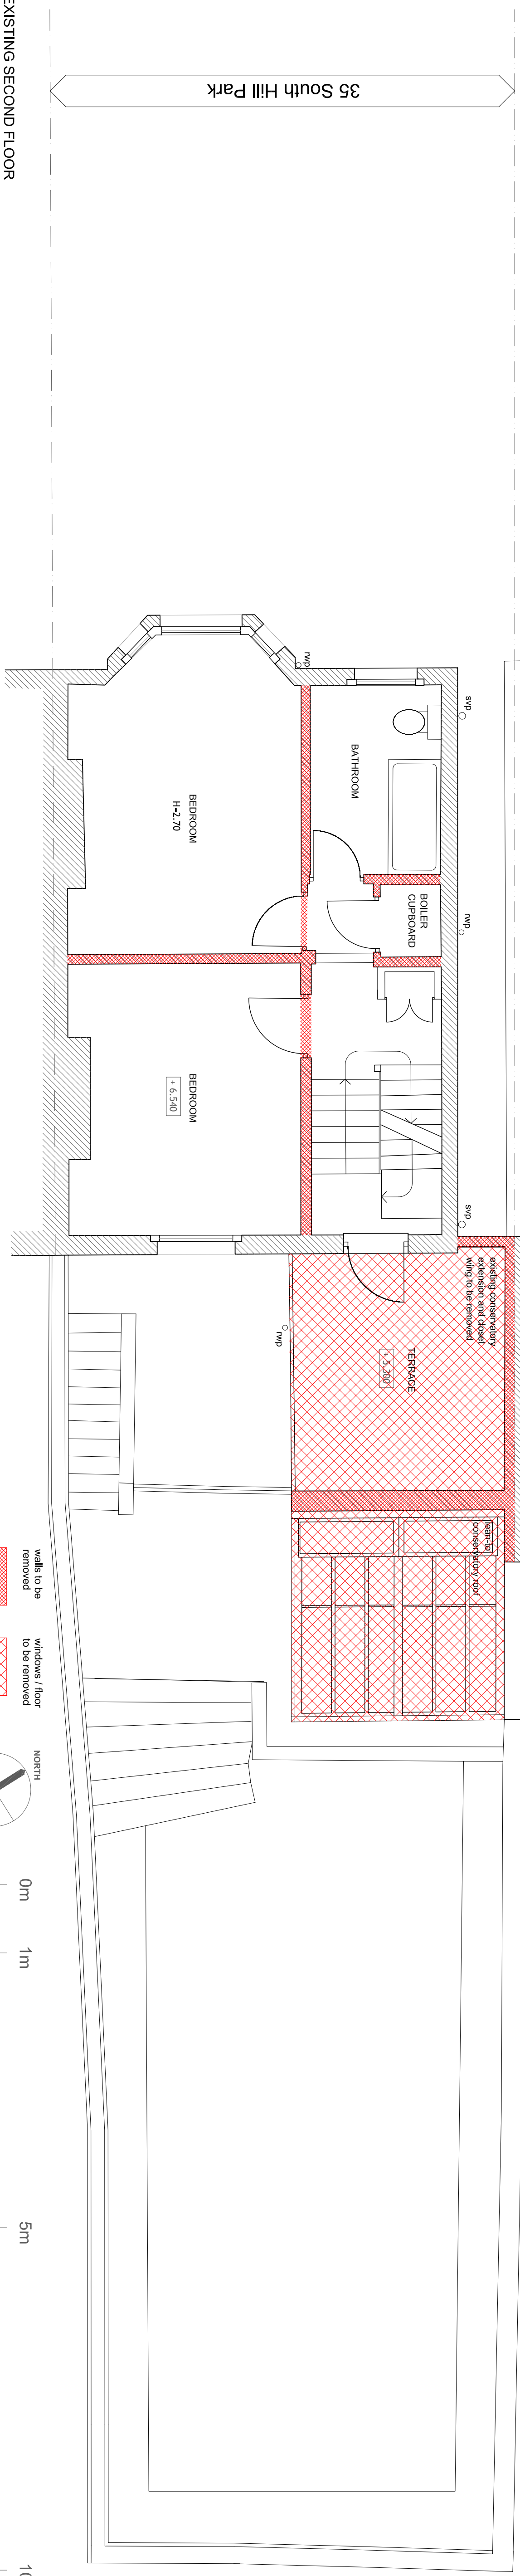

EXISTING SECOND FLOOR

walls to be removed
 windows / floor to be removed
 NORTH

Do not scale
 All measurements given are not intended to be used for the construction or manufacture of any part of the building. All dimensions are approximate and should be used as a guide only. All dimensions are given in millimetres unless otherwise stated. 

David Mitchell Architects
 10-11 Chiswell Street
 London EC1R 9EP

Project: 35 South Hill Park
 Client: Corale & Andrew Markey
 EXISTING SECOND & THIRD FLOOR & ROOF PLANS
 AL(0) 101
 Scale: 1:50 @ A1 / 1:100 @ A3
 Drawing Status: Date: PLANNING 29/03/2013