

NOTES:

- 1. DO NOT SCALE from the drawing
- 2. Further Dimensions required to be requested from Project technical team.
- 3. Report all discrepancies to JDDK project technical team IMMEDIATELY
- 4. Refer to the following ASSOCIATED DRAWINGS:-

1111-00/001  
1111-00/001  
1111-00/001  
1111-00/001

Revision Log

Rev	Initials	Date	Description
A	TN	28/02/2013	DEVELOPMENT EXTENDED TO INCLUDE ALL BAYS

Patients Waiting

Corridor 3.28

Cleaner

Coffee

- Internal Refurbishment
- External Refurbishment
- New Full Height Glazing

LEGEND

Patients Waiting

Nurse

Beverage Bay

Salon

Document Store

Staff & Acc. WC

Copier

Lobby

Bed lift

Services lift

Duct

Assisted Bathroom

Male WC Fem. WC

Elec

Store

Staircase

Education Secretary

Library

Tutors Office

Medical Secretary

Physiotherapy

Gym Store




Gym

Dayroom

Street Corridor

Street Corridor

PROPOSED FLOOR PLAN  
1:50

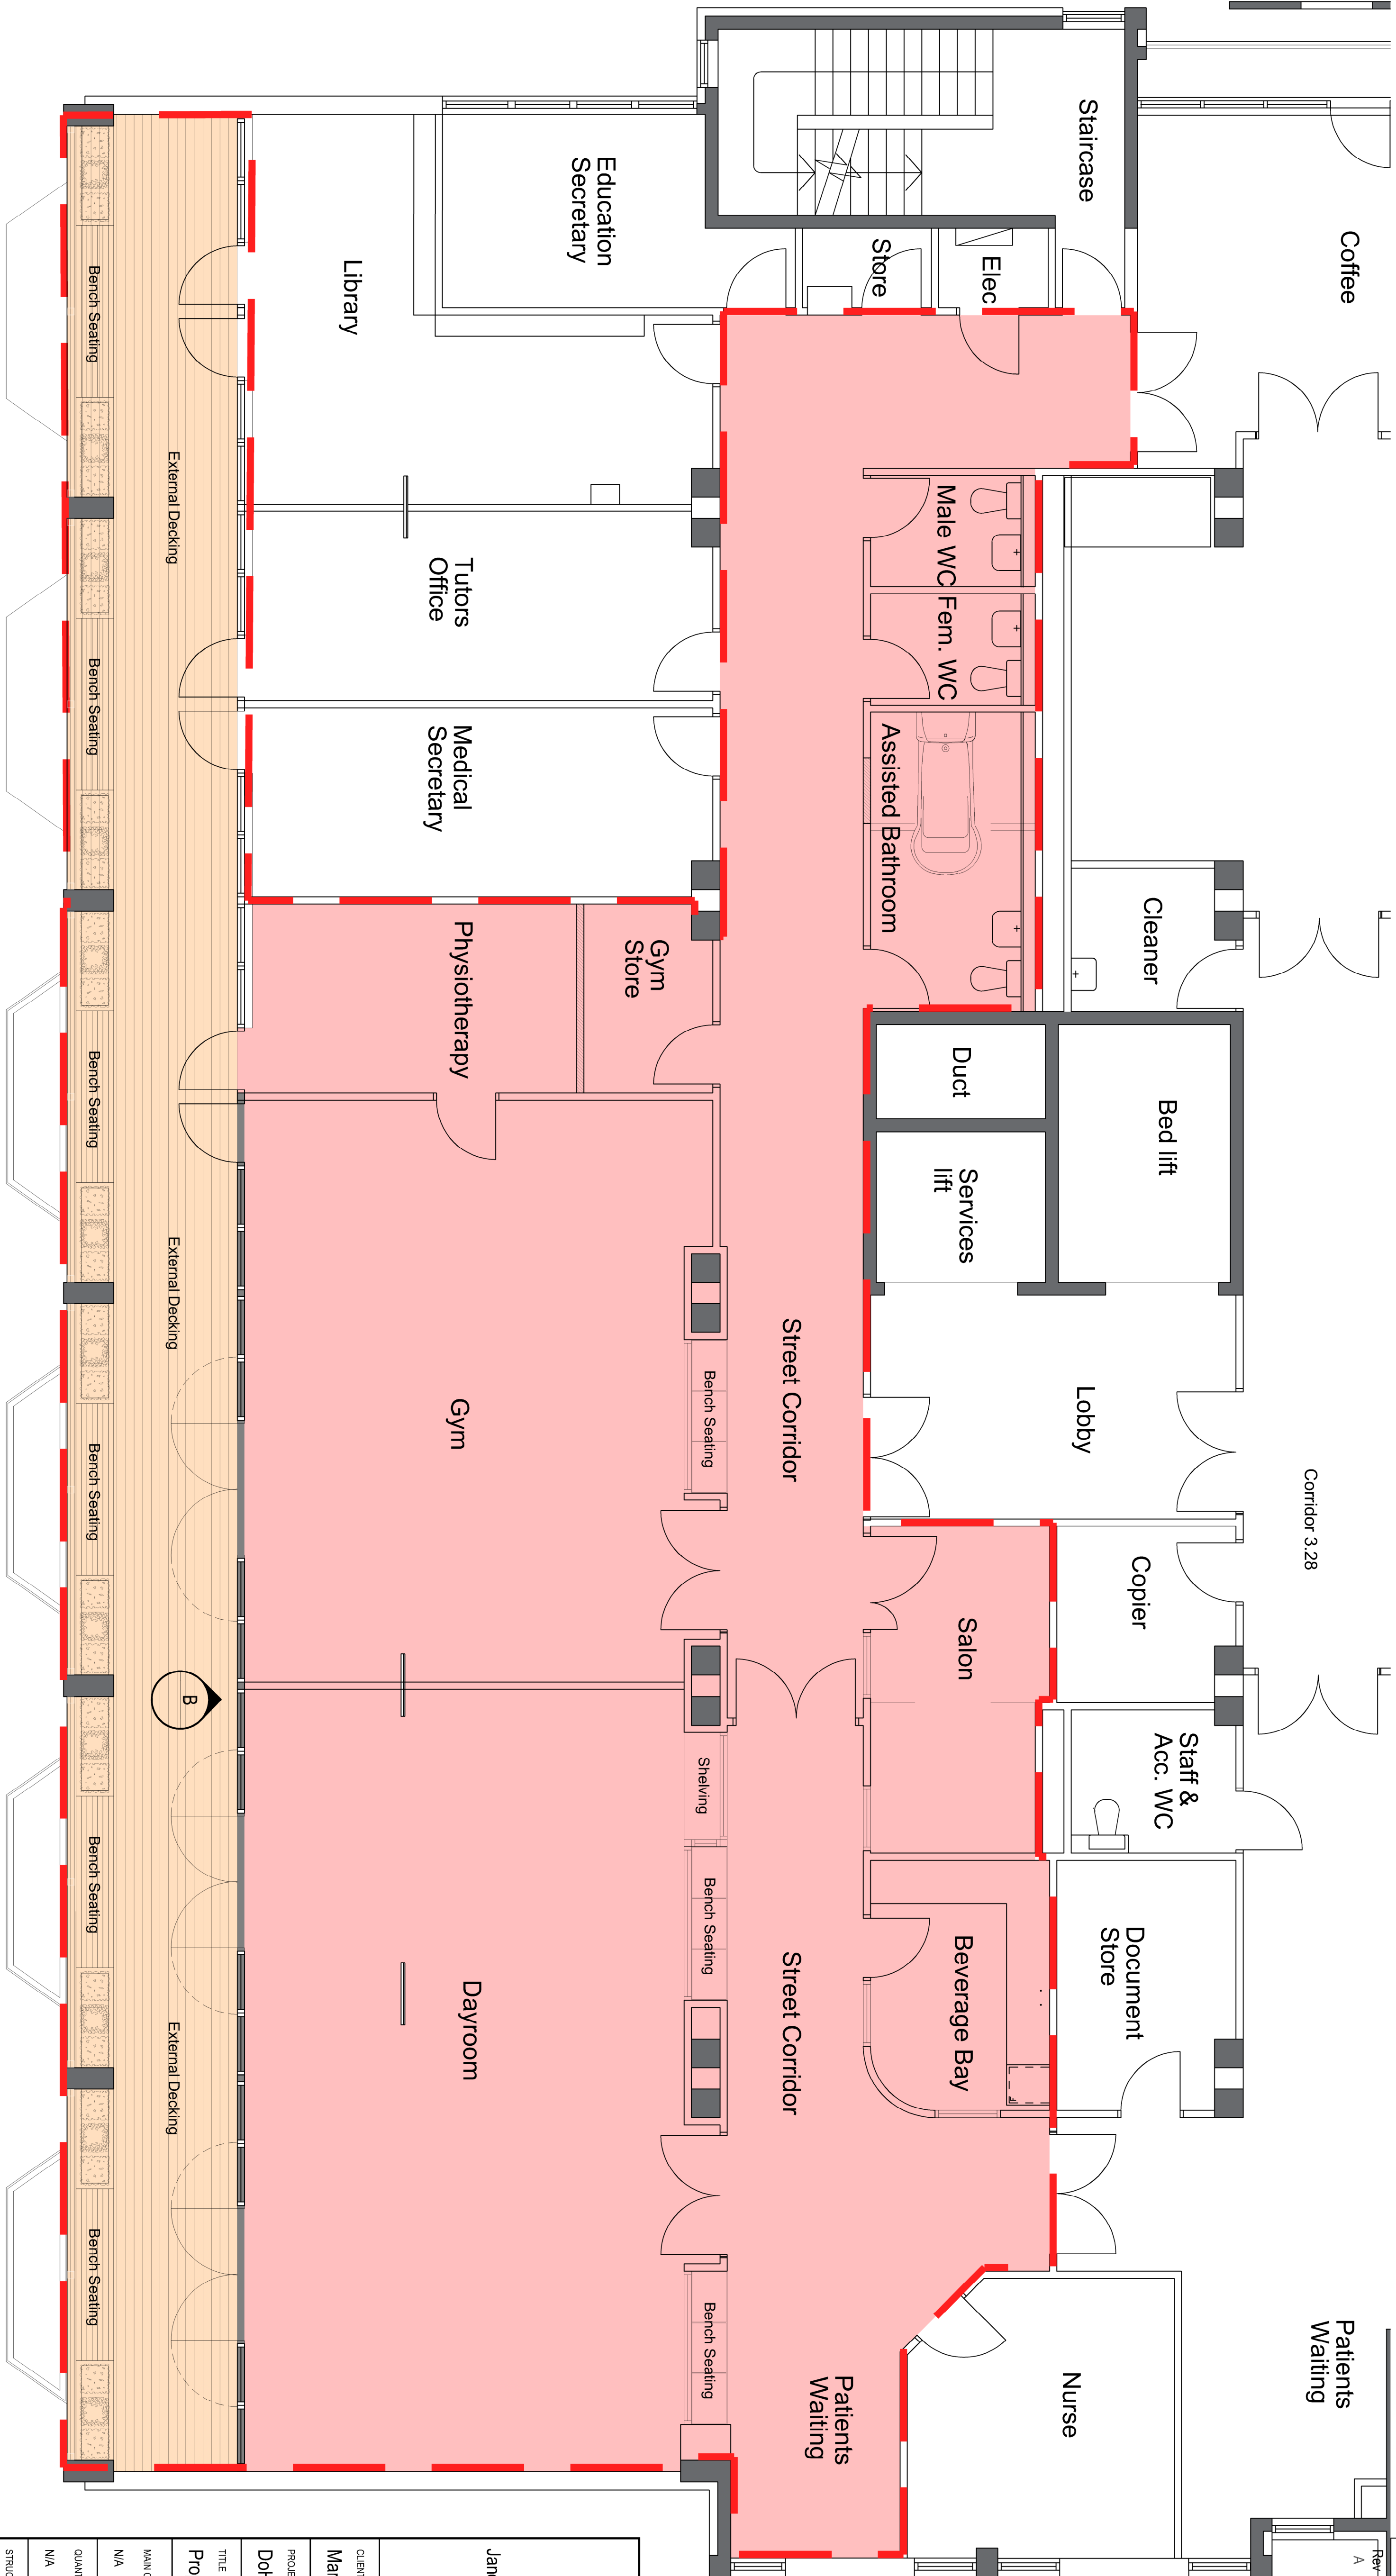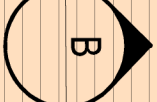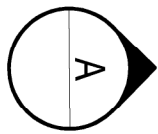

<div>Jane Darbyshire and David Kendall Limited</div> <div>Chartered Architects and Landscape Architects</div> <div>Milnour Potland Road Newcastle Upon Tyne NE1 3AL</div> <div>Telephone +44 191 268 0811 Facsimile +44 191 268 3870</div> <div>email milnour@jdk.co.uk</div> <div>www.jdk.co.uk</div>		<div>CLIENT</div> <div>Marie Curie Hospice</div>		<div>PROJECT TITLE</div> <div>DoH Day Services Refurbishment</div>		<div>TITLE</div> <div>Proposed Third Floor Plan</div>		<div>MAIN CONTRACTOR</div> <div>N/A</div>		<div>QUANTITY SURVEYOR</div> <div>M&amp;E CONSULTANT</div>		<div>STRUCTURAL CONSULT.</div> <div>OTHER</div>		<div>OTHER</div> <div>N/A</div>		<div>OTHER</div> <div>N/A</div>	
<div>DRAWING No.</div> <div>3322</div>		<div>Revision</div> <div>20</div>		<div>Job Ref</div> <div>02</div>		<div>Revision</div> <div>A</div>		<div>SCALE:-</div> <div>1:50</div>		<div>PAPER SIZE:-</div> <div>A1</div>		<div>DATE:-</div> <div>28/02/13</div>		<div>CHECKED BY:-</div> <div>SF</div>		<div>DRG STATUS:-</div> <div>PLANNING</div>	