

Do not scale off this drawing - All areas and dimensions are approximate and subject to site survey.
© copyright of tasou associates

- GENERAL NOTES:
1. ALL EXTERNAL WINDOWS/DOORS TO BE RETAINED AND OVERHAULED UNLESS OTHERWISE STATED.
 2. ALL INTERNAL DOORS AND ARCHITRAVES TO BE RETAINED AND OVERHAULED UNLESS OTHERWISE STATED

HATCH INDICATES PROPOSALS FORMING A SEPARATE APPLICATION


WINDOW TO BE PART DEMOLISHED BELOW CILL TO FORM DOORWAY. UNIT ABOVE TO BE RAISED BY APPROX 240MM TO ALIGN WITH DOORS TO PLAYROOM/STAIRCASE

ENLARGED SUNKEN PATIO

SLIDING DOORS

REPLACEMENT PATIO AREA

NEW STEPS

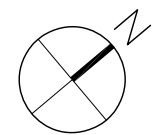


KEY
NEW WALL/PARTITION
EXISTING WALL/PARTITION
NEW INSULATED DRY LINING
REFER ALSO TO DEMOLITION DRAWINGS

tasou
associates

architects + structural engineers

4 Amwell Street, London. EC1R 1UQ T:020 7713 7070 F:020 7713 7071 E:tasou@tasou.co.uk

project	36 Downshire Hill, London, NW3 1NU		
dwg title	Proposed Lower Ground Floor Plan		
job no.	1427	dwg no.	PP.01
date	March 2013	scale @ A1	1:50
		scale @ A3	1:100

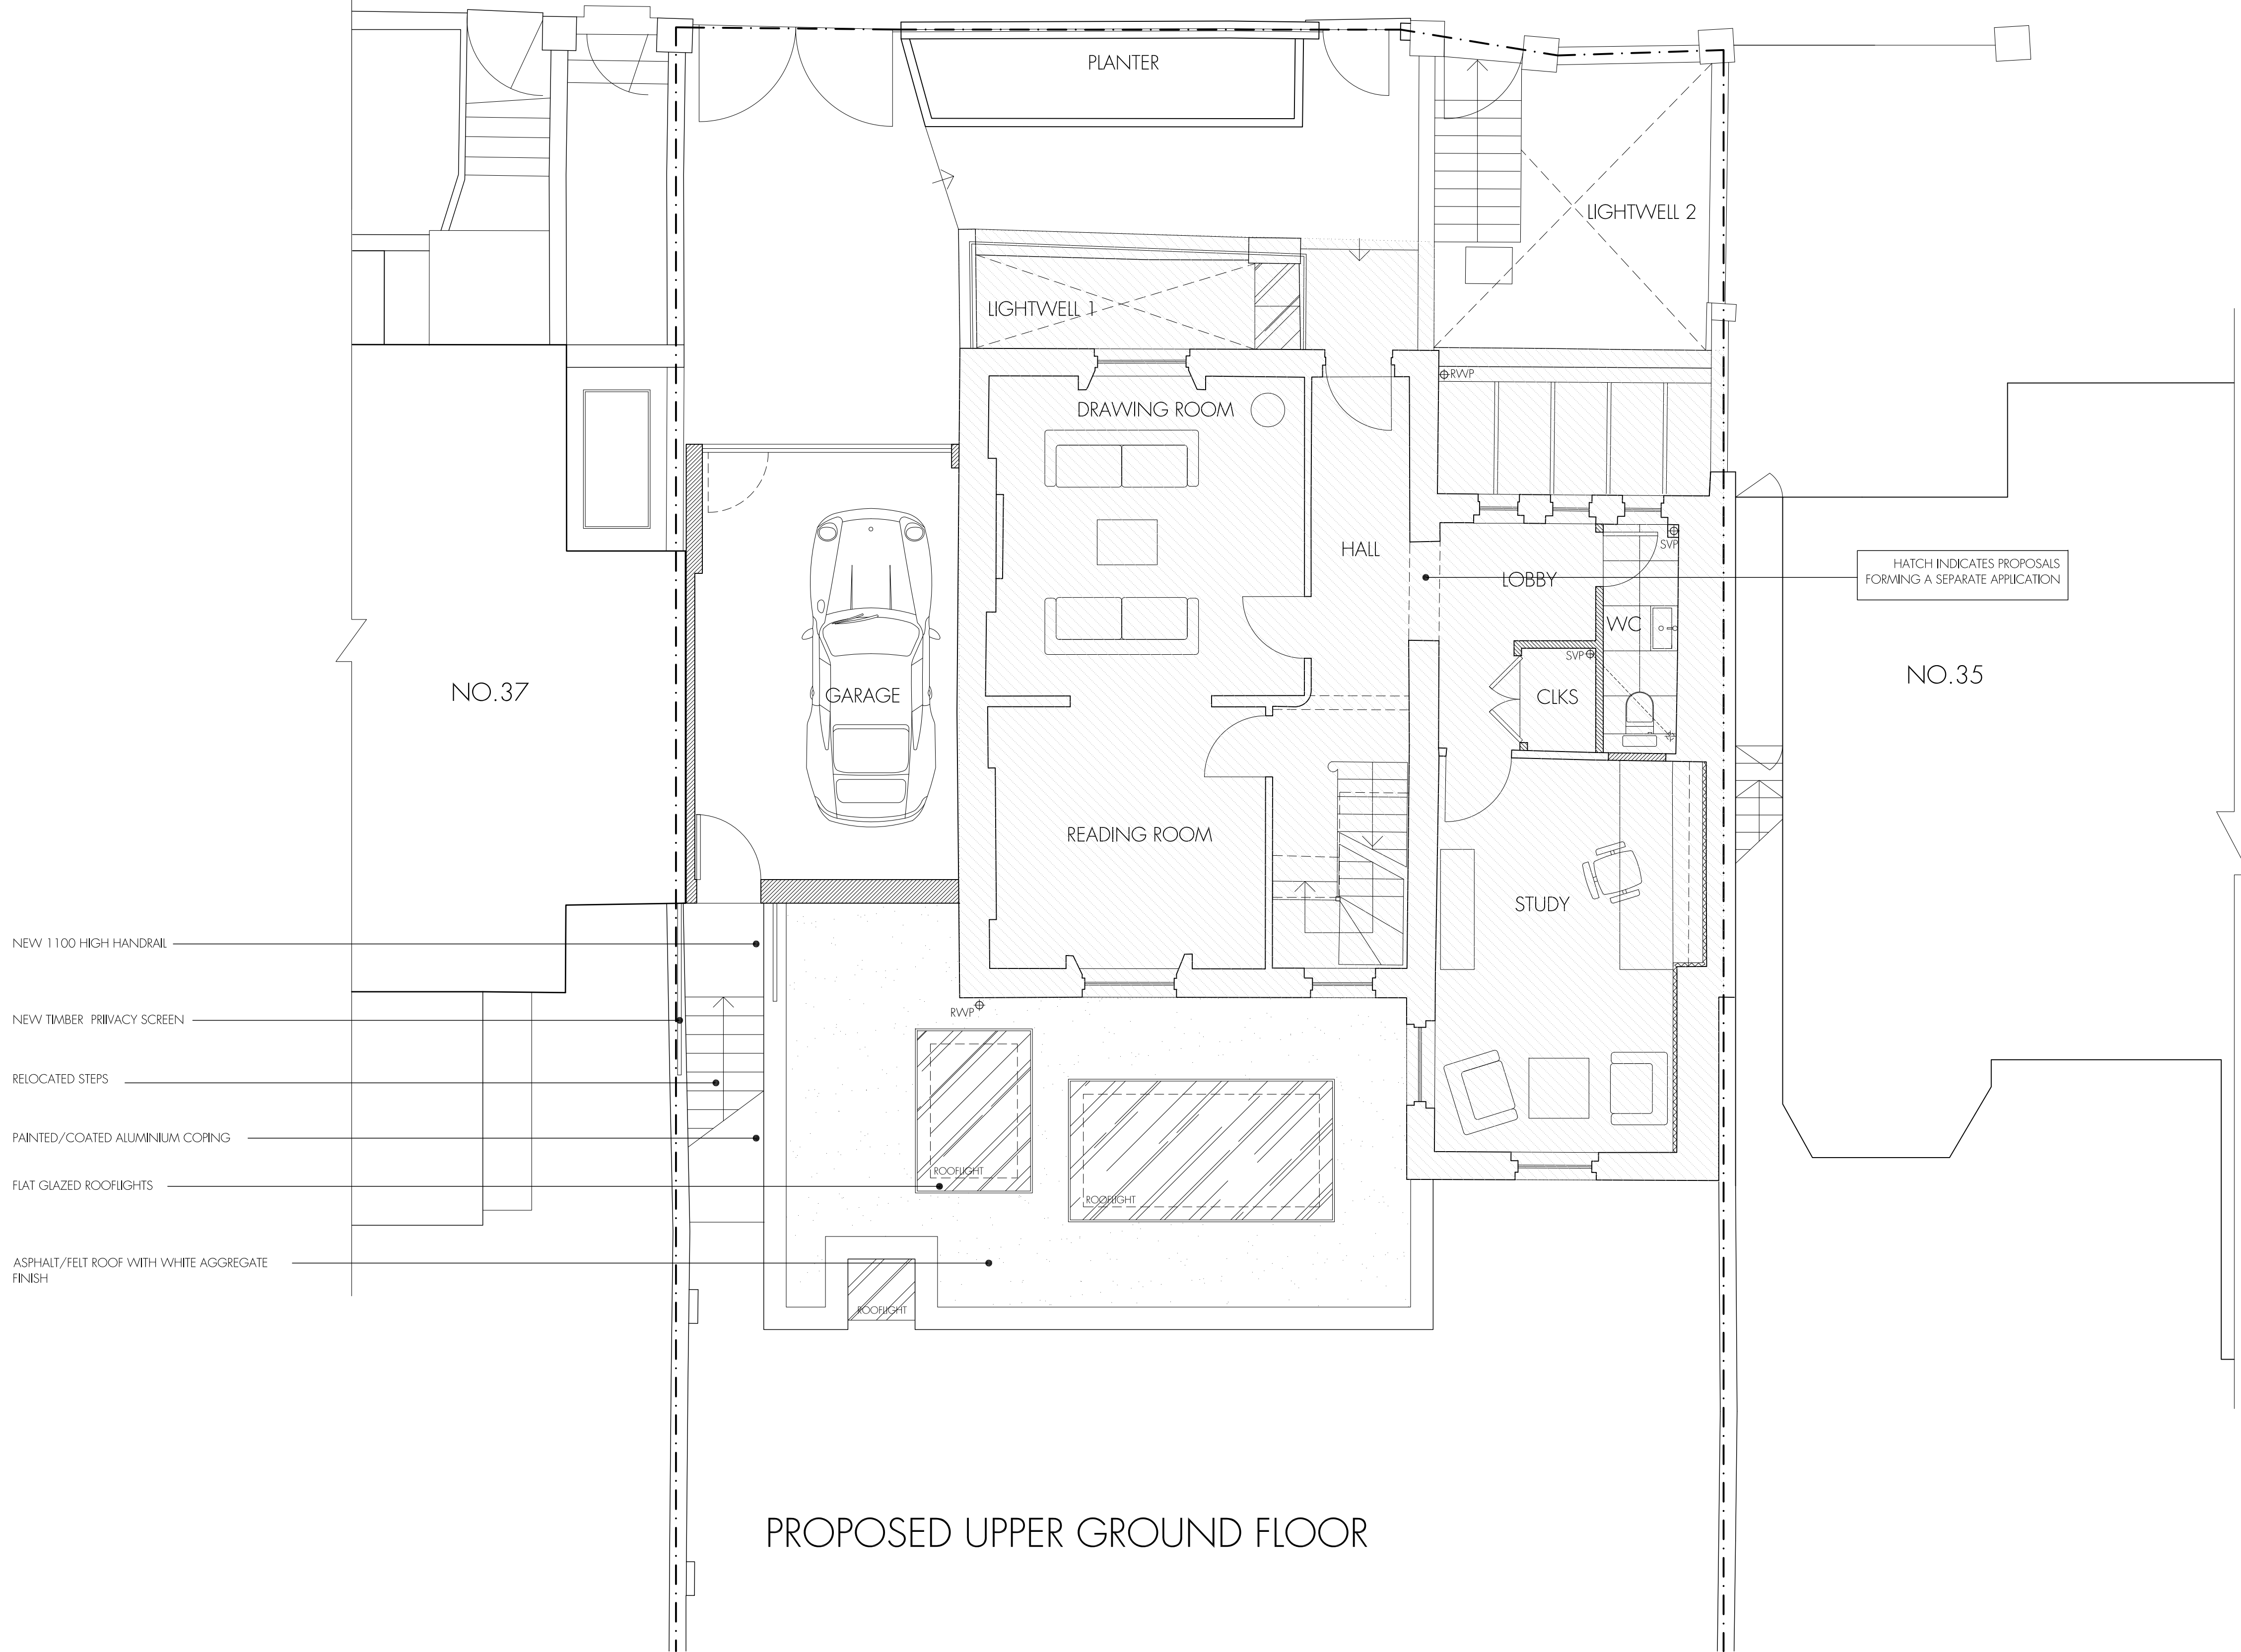

tasou
associates

architects + structural engineers

4 Amwell Street, London. EC1R 1UQ T:020 7713 7070 F:020 7713 7071 E:tasou@tasou.co.uk

project 36 Downshire Hill, London, NW3 1NU

dwg title Proposed Upper Ground Floor Plan

job no. 1427


date March 2013

dwg no. PP.02


scale @ A1 1:50 scale @ A3 1:100

KEY

- NEW WALL/PARTITION
- EXISTING WALL/PARTITION
- NEW INSULATED DRY LINING
- REFER ALSO TO DEMOLITION DRAWINGS

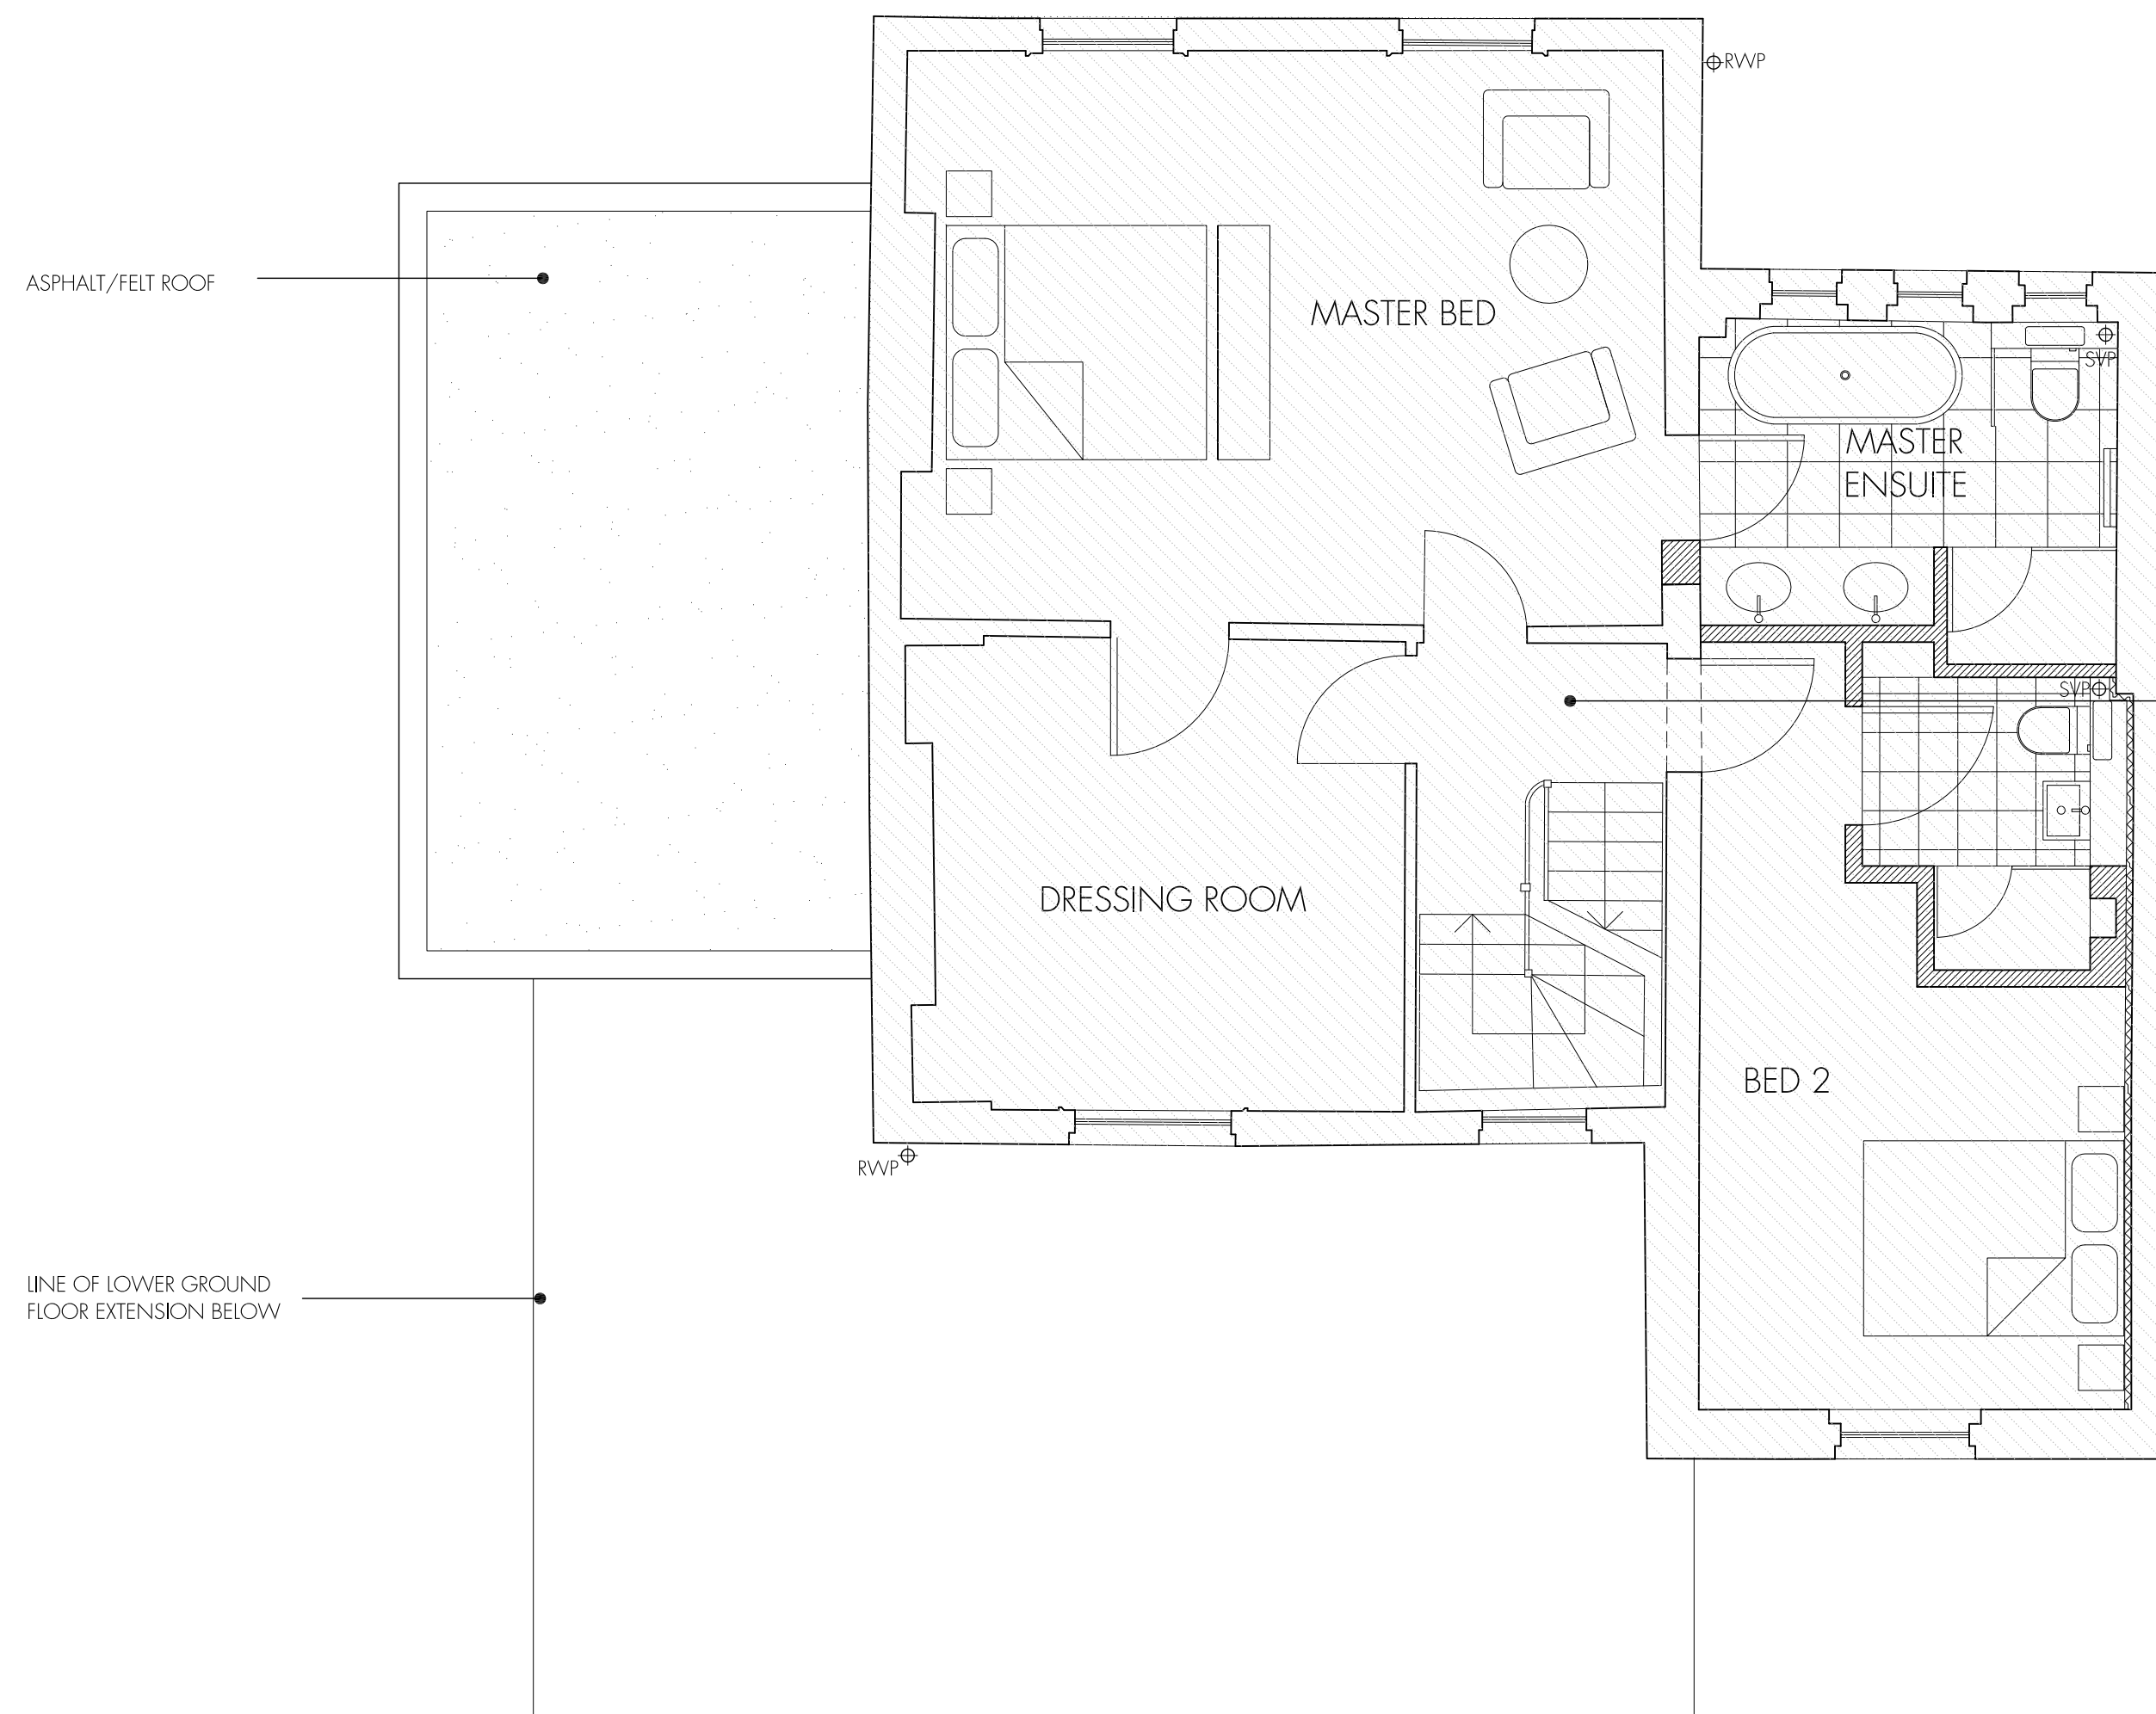

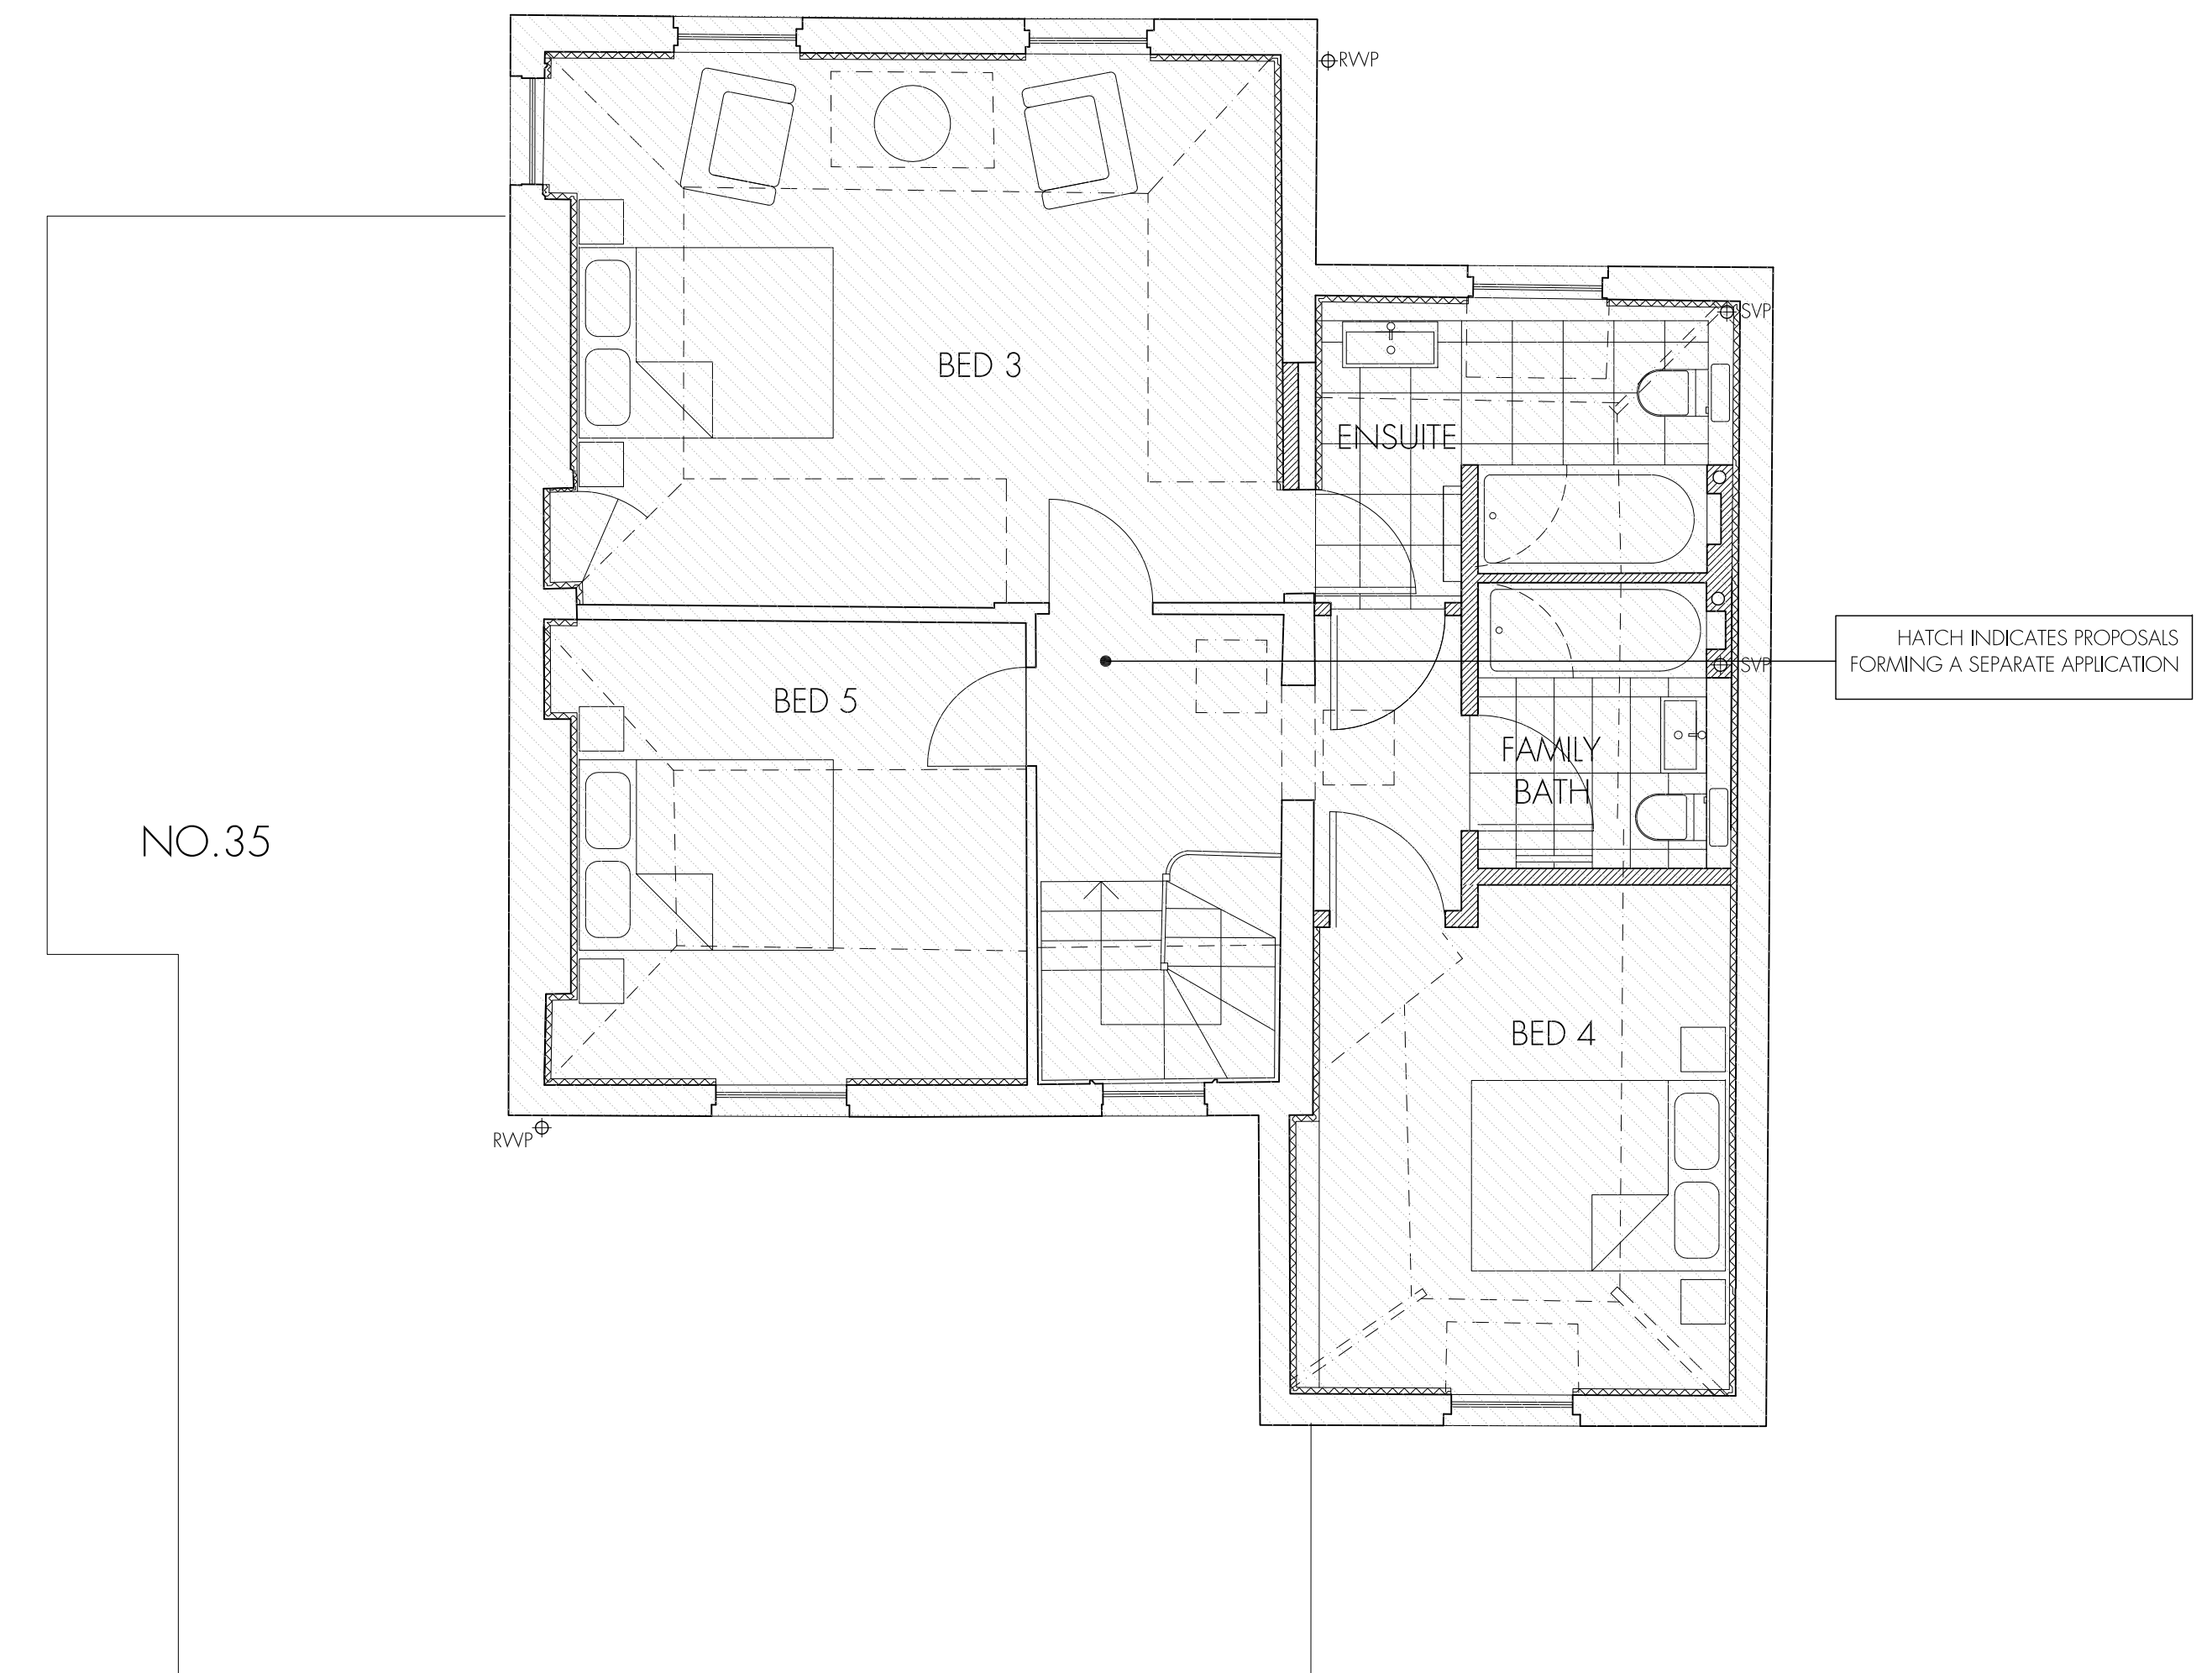


PROPOSED FIRST FLOOR



PROPOSED SECOND FLOOR



KEY

	NEW WALL/PARTITION
	EXISTING WALL/PARTITION
	NEW INSULATED DRY LINING

REFER ALSO TO DEMOLITION DRAWINGS

tasou
associates architects + structural engineers

4 Amwell Street, London, EC1R 1UQ T:020 7713 7070 F:020 7713 7071 E:tasou@tasou.co.uk

project	36 Downshire Hill, London, NW3 1NU		
dwg title	Proposed First and Second Floor Plans		
job no.	1427	dwg no.	PP.03 rev.
date	March 2013	scale @ A1	scale @ A3
		1:50	1:100