


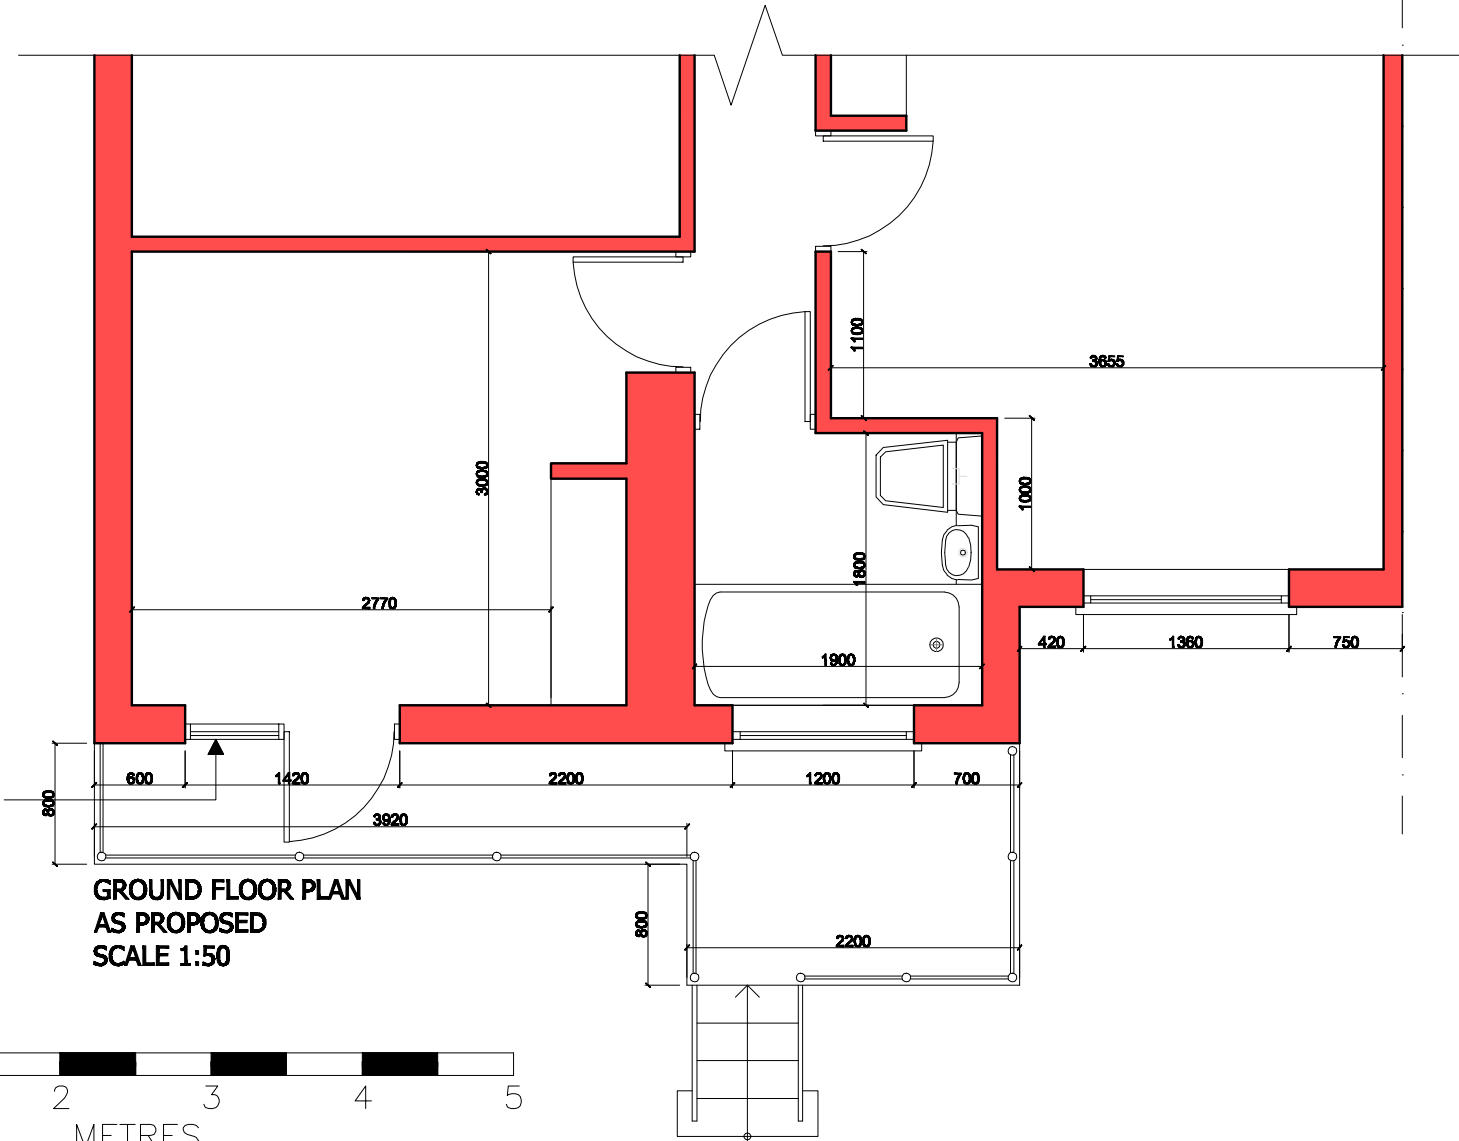


PROPERTY  
BOUNDARY

PROPOSED WHITE  
UPVC WINDOW &  
DOOR TO MATCH  
EXISTING

GROUND FLOOR PLAN  
AS PROPOSED  
SCALE 1:50



Figured dimensions only are to be taken from this drawing.  
All dimensions are to be checked on site before any work is put in hand.  
If in doubt call.  
Any discrepancies in the drawings should be referred to the architect for clarification.  
All dimensions to be verified on site prior to construction (i.e. site dimensions).  
All dimensions (unless otherwise indicated) are in finish faces.

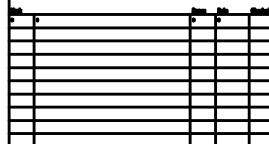

**Nicholas Meletiou  
ARCHITECTS**  
www.nicholasmeletiou.com

2, The Square,  
Bishopscote,  
SURREY, TW9 1DY

Tel: 0208 848 4208  
Fax: 0208 848 4208

Client  
**NICHOLAS MELETIOU ESQ.**

Job Name  
**29 HAMPSTEAD LANE  
FLAT 2  
(UPPER GROUND FLOOR)**

Drawing Title  
**GROUND FLOOR PLAN  
AS PROPOSED**

Scale: 1:50 at A4	File Name: 785	Dwg No: <b>04</b>
Drawn by: EY	Job No: <b>785</b>	
Checked by:	Date: 26.03.2013	Revision No: