



Front / West Elevation  
No. 58 Frognal



Rear / East Elevation

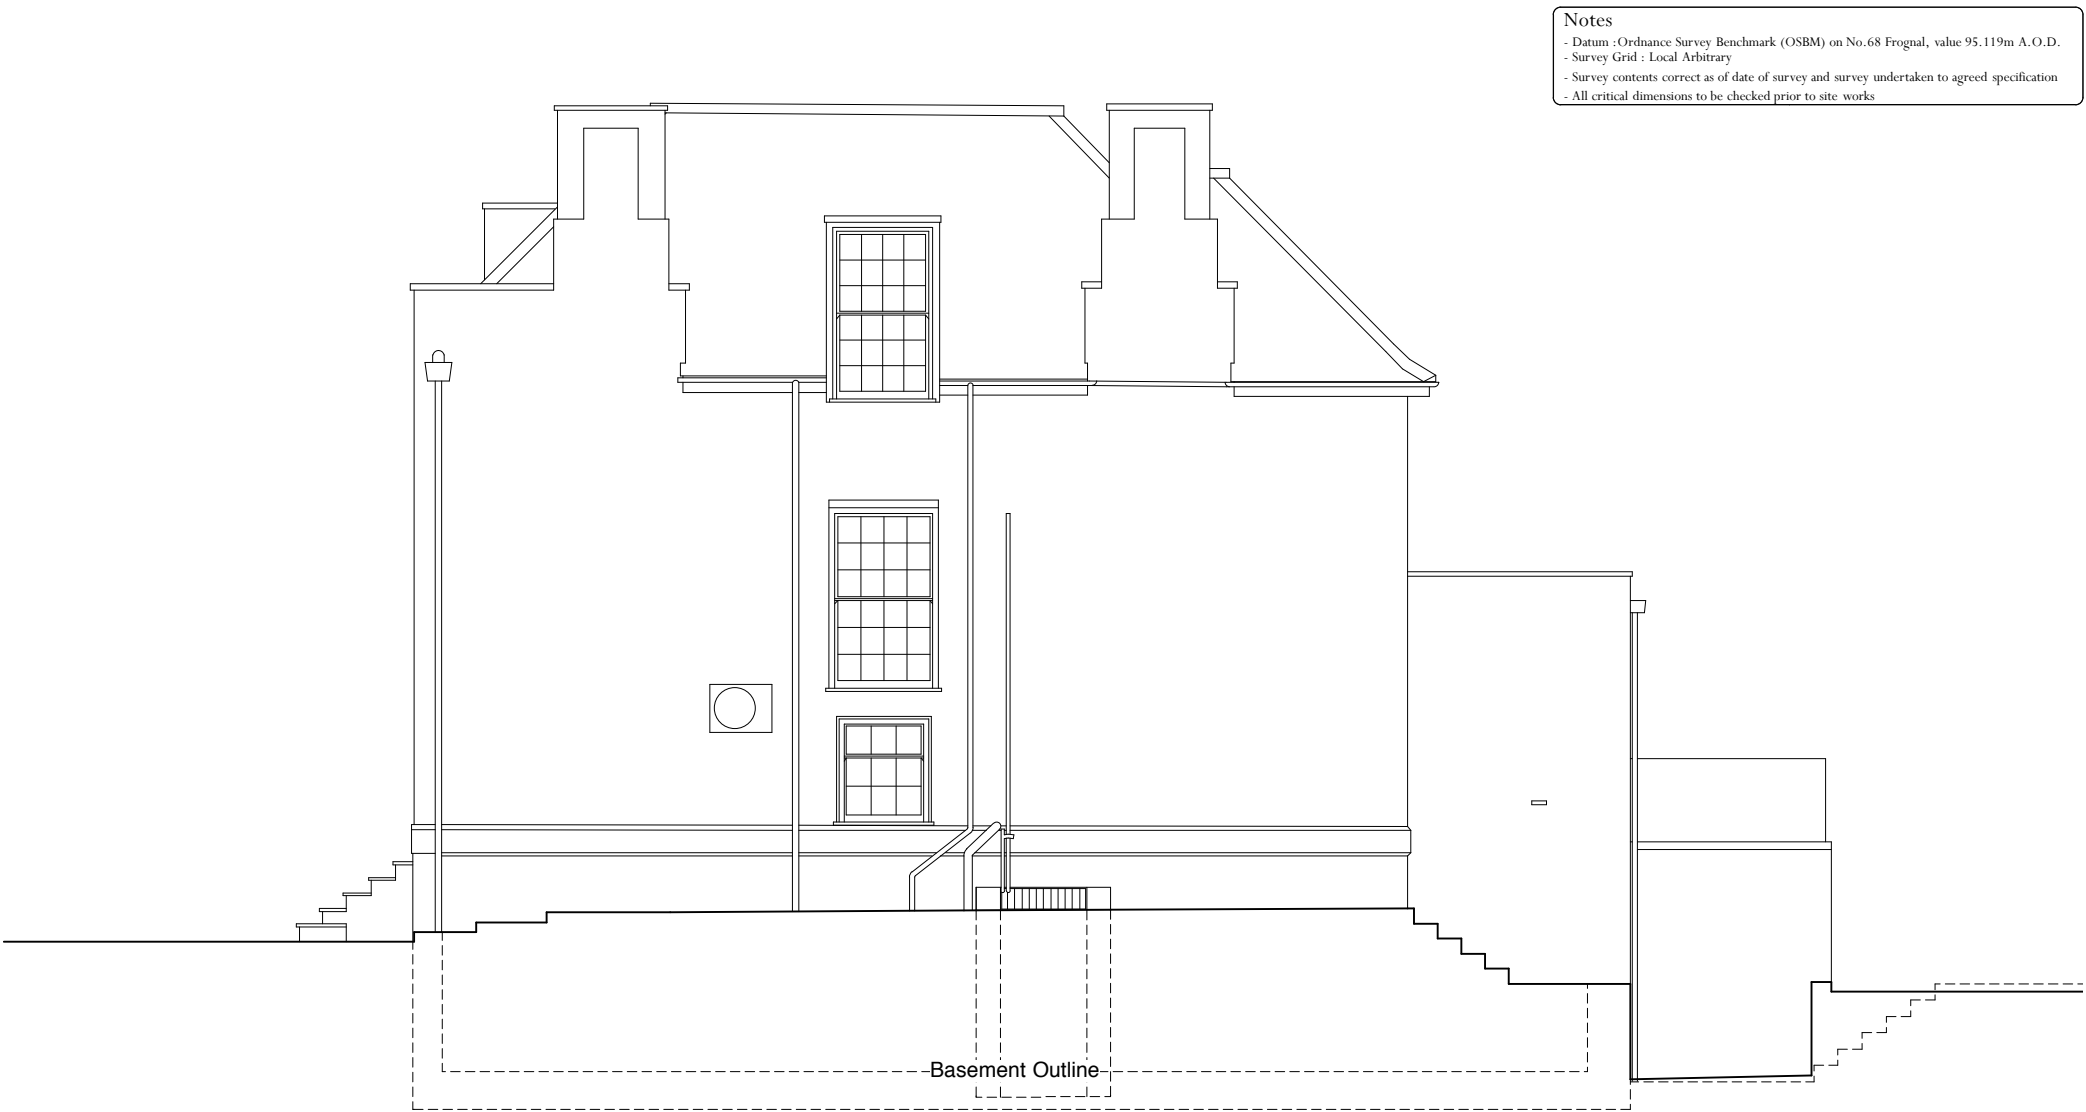

Side / South Elevation

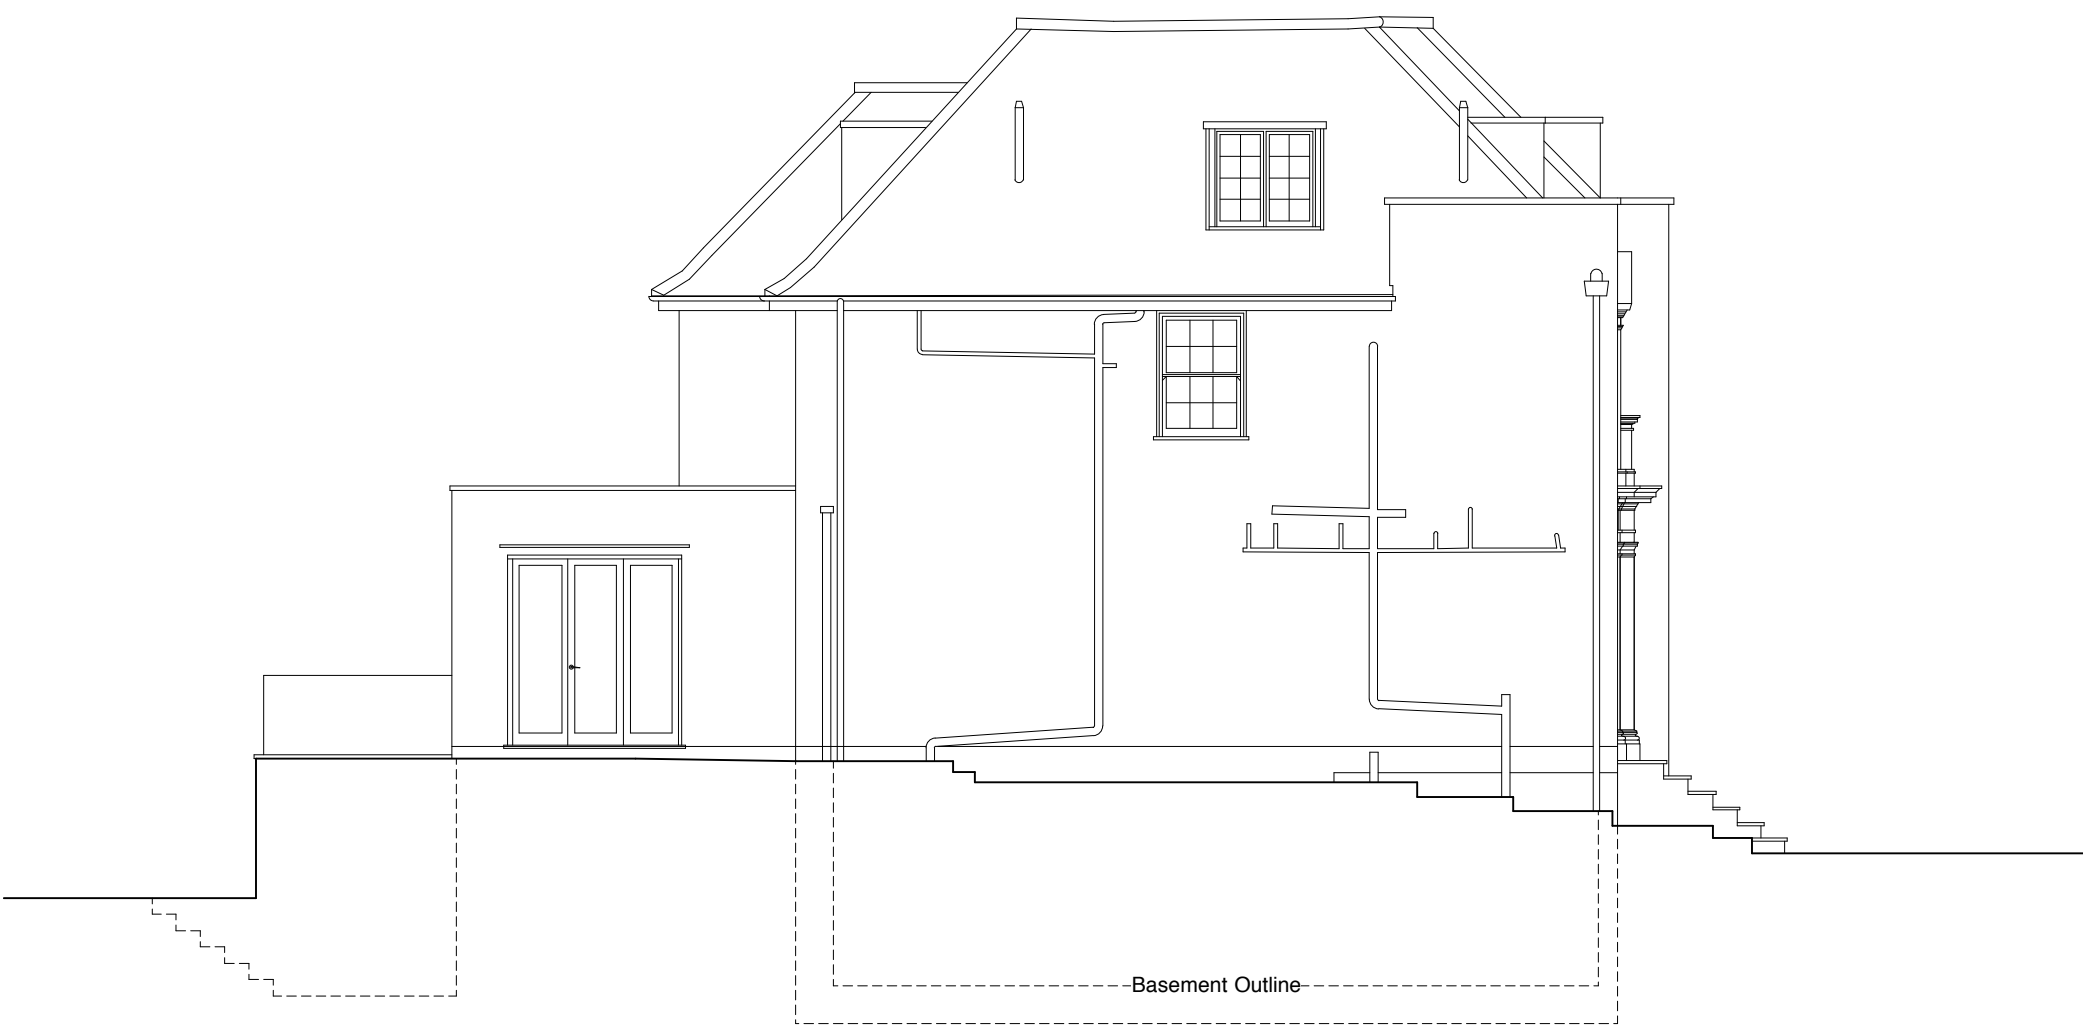

Side / North Elevation

Notes  
- Datum : Ordnance Survey Benchmark (OSBM) on No. 68 Frognal, value 95.119m A.O.D.  
- Survey Grid : Local Arbitrary  
- Survey contents correct as of date of survey and survey undertaken to agreed specification  
- All critical dimensions to be checked prior to site works



Existing Elevations

A D Horner Limited

Land and Measured Building Surveyors

51 Bridge Street  
Persore  
Worcestershire  
WR10 1AL

1 Folly House  
Venton  
Plymouth, Devon  
PL7 5DS

Telephone: 01386-555486  
Fax: 01386-555247  
E-mail: enquiries@adhorner.co.uk

Title  
No. 60 Frognal, Hampstead, London, NW3 6XG - Existing Elevations

Client  
Mrs Natalie Chester

Date  
October 2012

Plot scale 1 : 50 on A2 Sheet  
Digital scale 1 CAD unit : 1 metre

Surveyed  
BPF

Checked  
RJJ

Revision

Drawing No.  
1163 / S03

© A.D.Horner Limited 2012