



All dimensions must be verified before any work is put in hand and any discrepancies must be reported to Ladbrokes H.O. Property Development immediately. Where any variations occur between small scale and detailed drawings the detailed drawing should take precedence. Copyright of this drawing is reserved by Ladbrokes Plc and issued on condition that it is not copied or disclosed to any third party either wholly or in part without the consent of Ladbrokes Plc in writing.

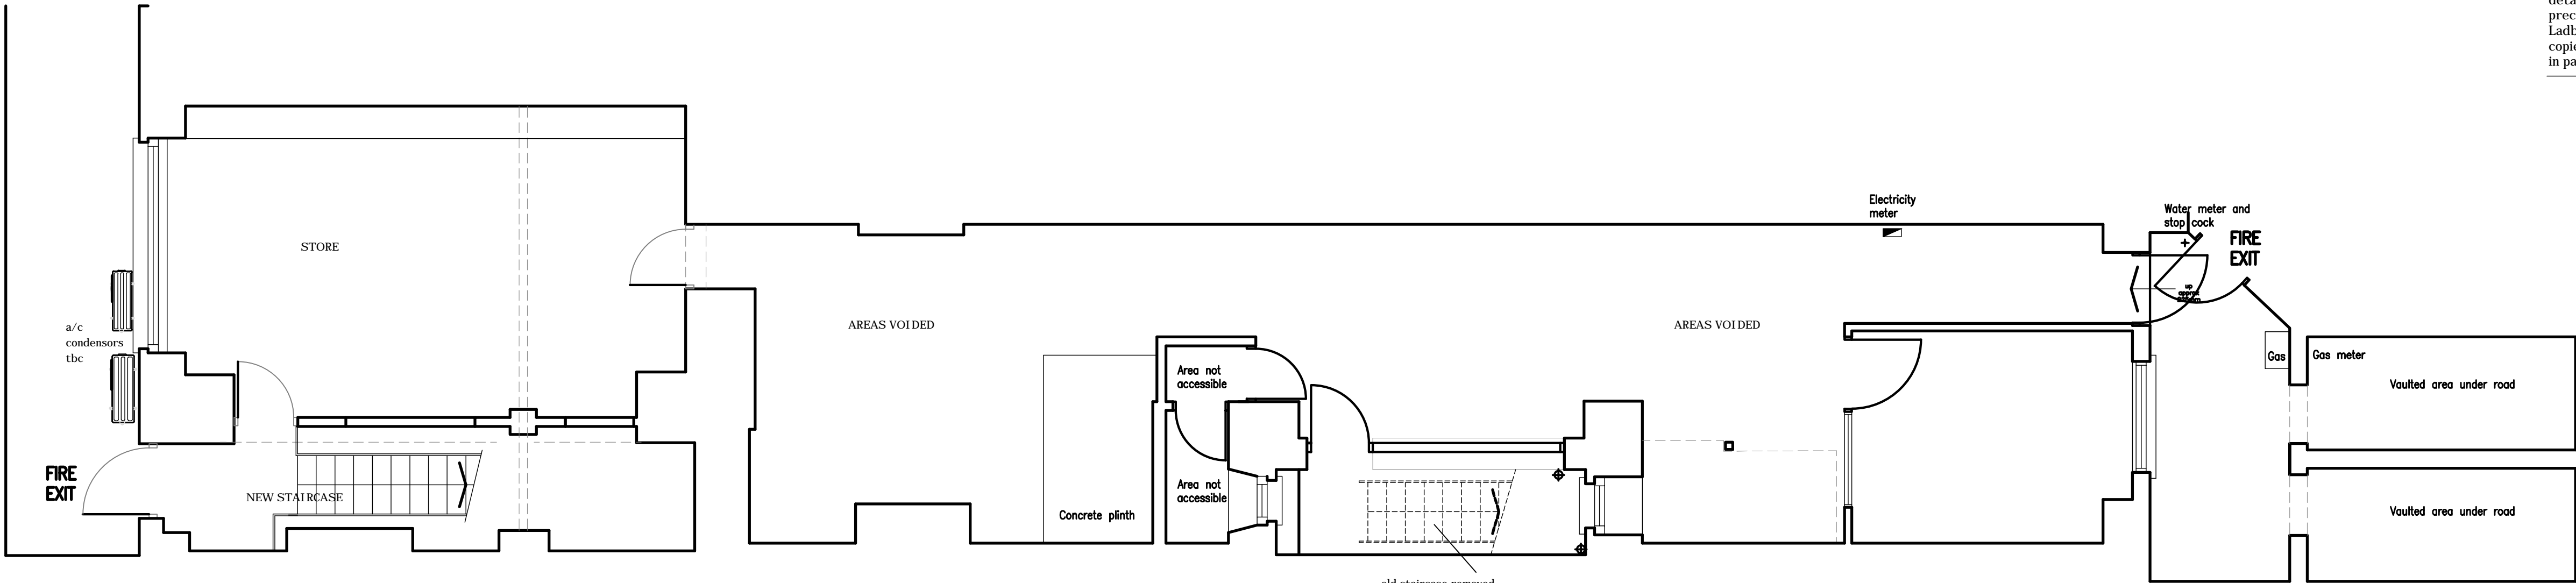

BASEMENT PLAN

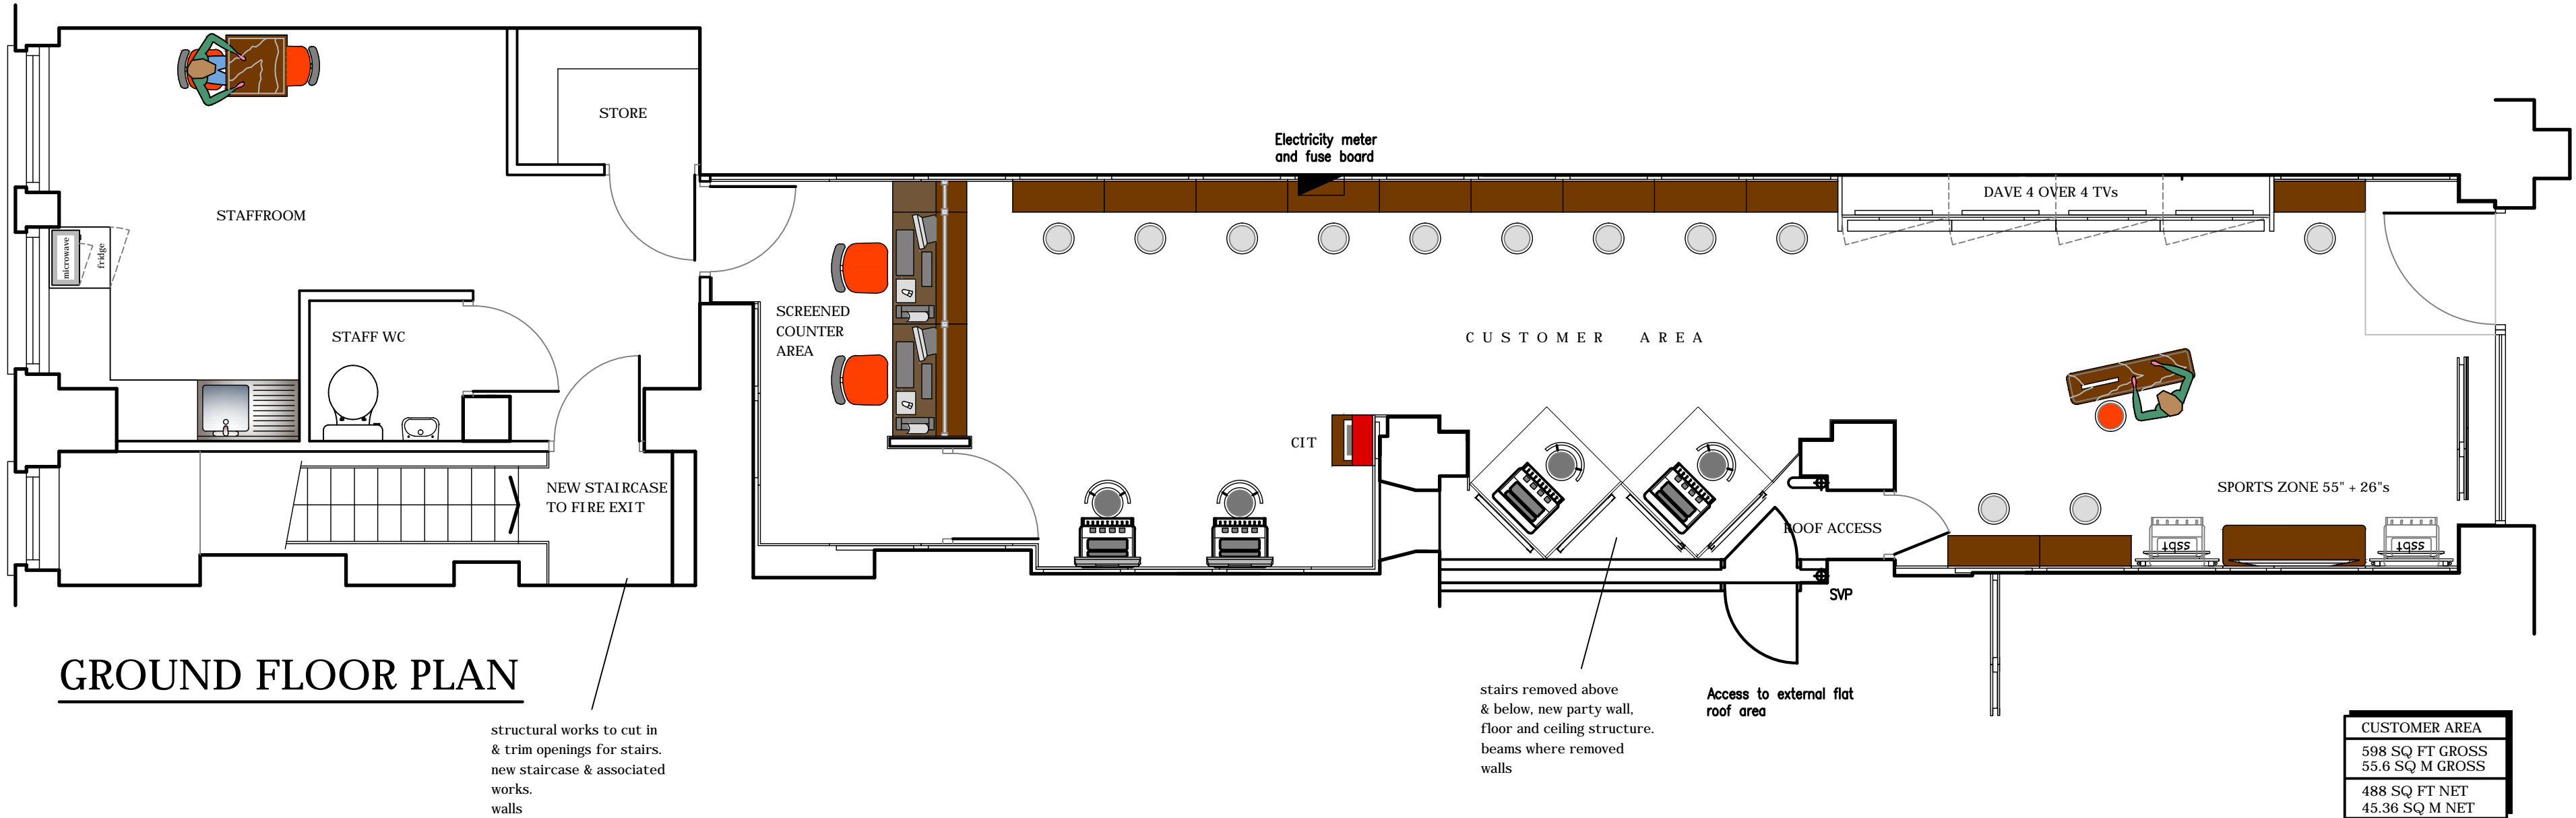

GROUND FLOOR PLAN

CUSTOMER AREA
598 SQ FT GROSS
55.0 SQ M GROSS
488 SQ FT NET
45.36 SQ M NET



SHOPFRONT ELEVATION

Rev	Date	Description
-----	------	-------------



Address

148, SOUTHAMPTON ROW,
LONDON, WC1B 5AG.

Title

PROPOSED PLAN

Drawn PH	Date 05/11/12	Scale 1:50 at A1
Rad 225	Location ----	Customer Area --- sq ft Gross --- sq ft net
Drawing Number	SHR/02	Revision -

Licensing & Development

Ladbrokes Plc, Imperial House, Imperial Drive, Rayners Lane,
Harrow, Middlesex, HA2 7JW. Tel +44 (0)20 8868 8899