


# The Poplars, Montpelier Grove

CLIEN

DRAWING STATUS Planning	December 2012	2
SCALE 1:100	SIZE A3	
DRAWING TITLE  Existing plan	DRAWING NR 201-011	RE

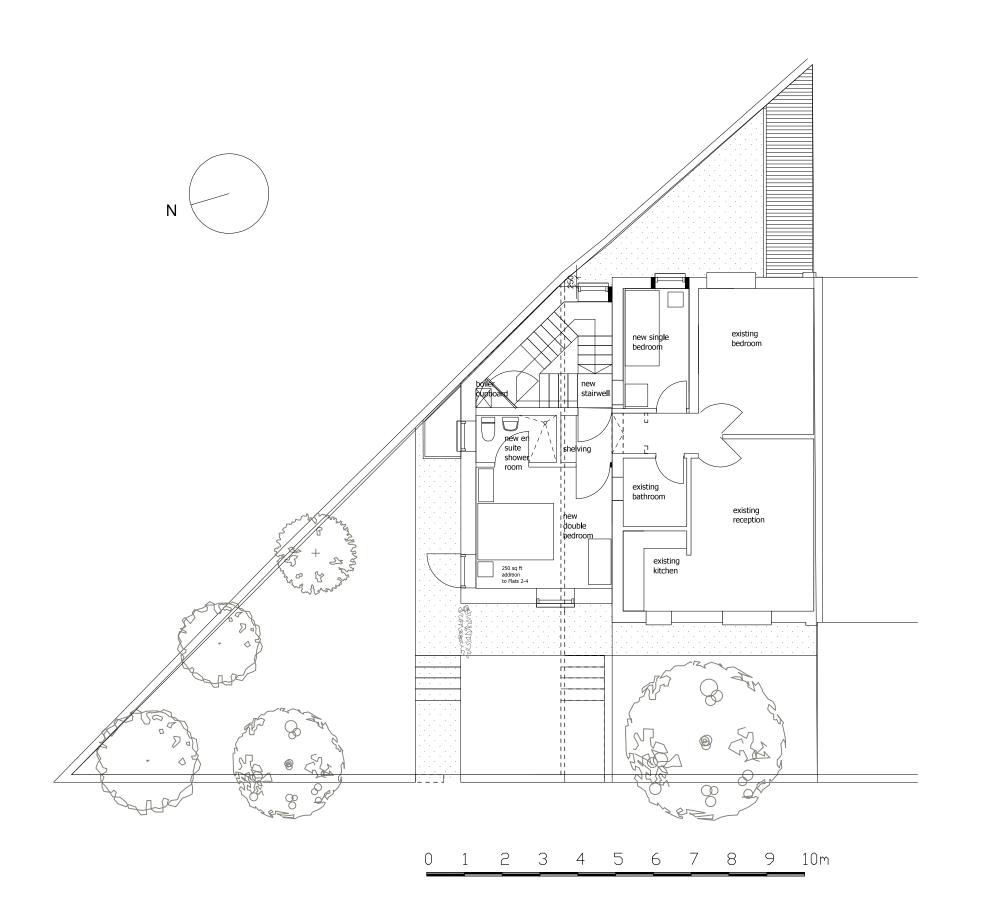


# The Poplars, Montpelier Grove

CLIEN

plan


DRAWING STATUS Planning	December 2012	2
SCALE 1:100	SIZE A3	
DRAWING TITLE Proposed typical	DRAWING NR 201-022	REV

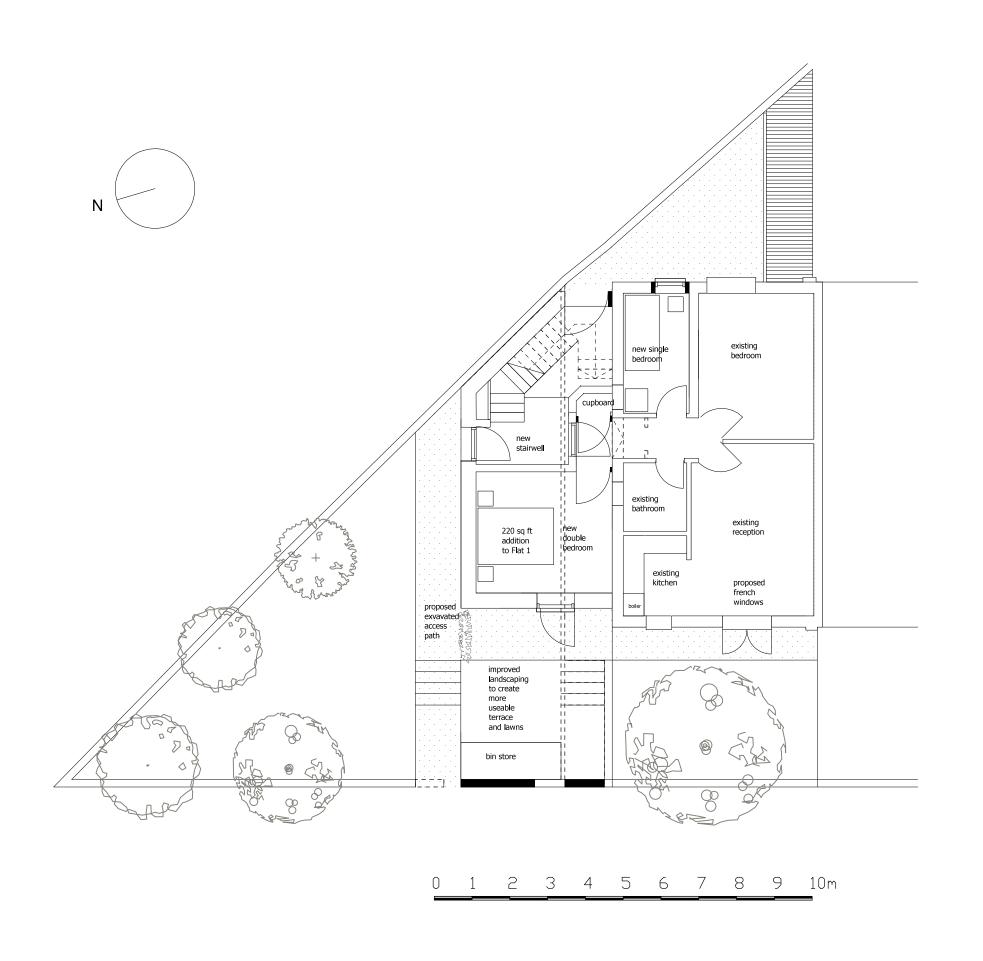

# The Poplars, Montpelier Grove

CLIEN

DRAWING STATUS For discussion	December 2012	2
SCALE 1:100	SIZE A3	
DRAWING TITLE Proposed ground plan	DRAWING NR 201-021	RE

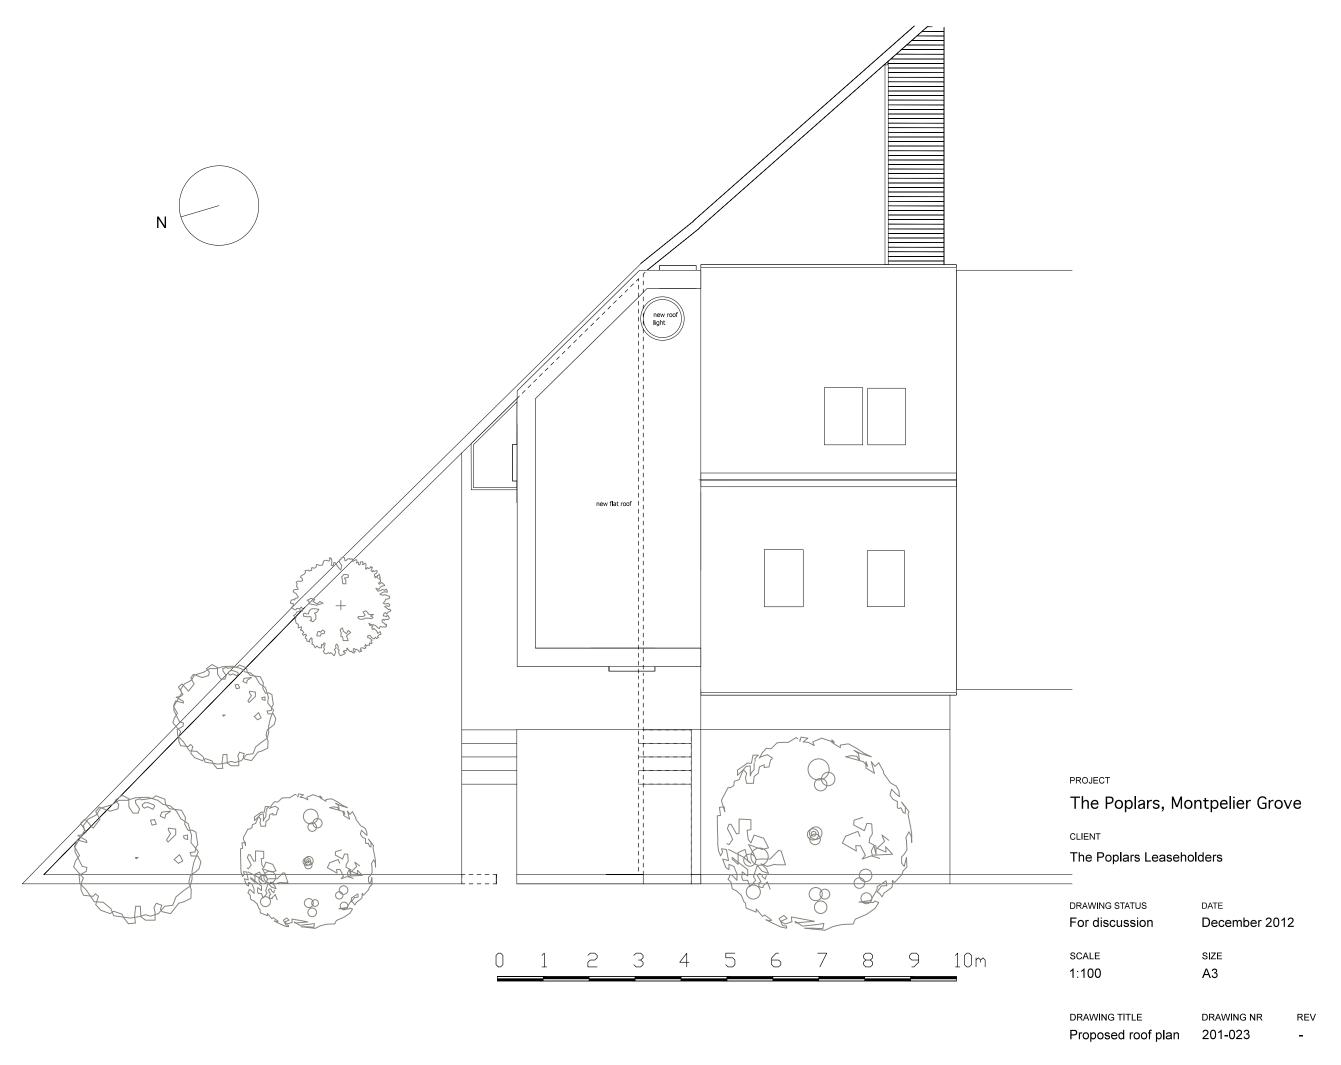



## The Poplars, Montpelier Grove

CLIENT

### The Poplars Leaseholders

DRAWING STATUS
Planning

SCALE
1:100

DATE
January 2013

SIZE
A3

DRAWING TITLE DRAWING NR REV
Existing west elevation DRAWING NR REV
205-014 -

Edward Carter Design



## The Poplars, Montpelier Grove

CLIENT

#### The Poplars Leaseholders


DRAWING STATUS Planning	<sub>DATE</sub> January 2013
SCALE	SIZE
1:100	A3

Proposed west elevation

DRAWING NR REV

205-024 
Edward Carter Design

Elevation 1:100

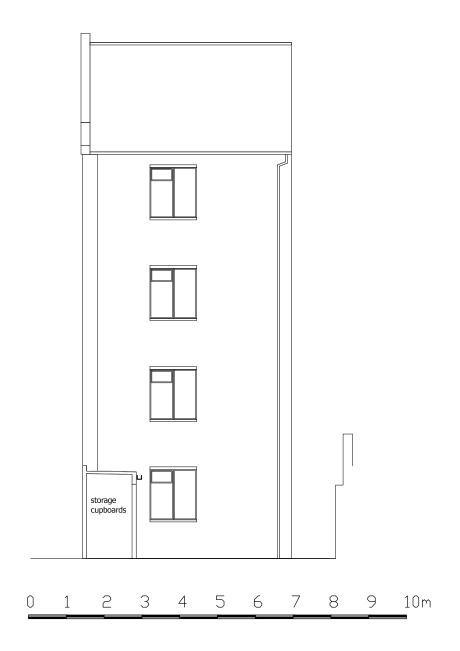

## The Poplars, Montpelier Grove

CLIEN.

### The Poplars Leaseholders

Planning January 2013

SCALE SIZE

1:100 A3

DRAWING TITLE DRAWING NR REV
Existing east 205-016 -

elevation Edward Carter Design



## The Poplars, Montpelier Grove

CLIENT

### The Poplars Leaseholders

Planning January 2013

SCALE SIZE

1:100 A3

DRAWING TITLE DRAWING NR REV
Proposed east 205-026 elevation

Edward Carter Design





# The Poplars, Montpelier Grove

CLIEN

DRAWING STATUS Planning	December 2012	
SCALE 1:100	SIZE A3	
DRAWING TITLE Existing Side Elevation	DRAWING NR Poplars_P_201	REV -



Edward Carter Design