

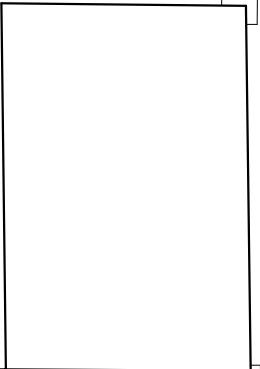


No 17 Cleave Road

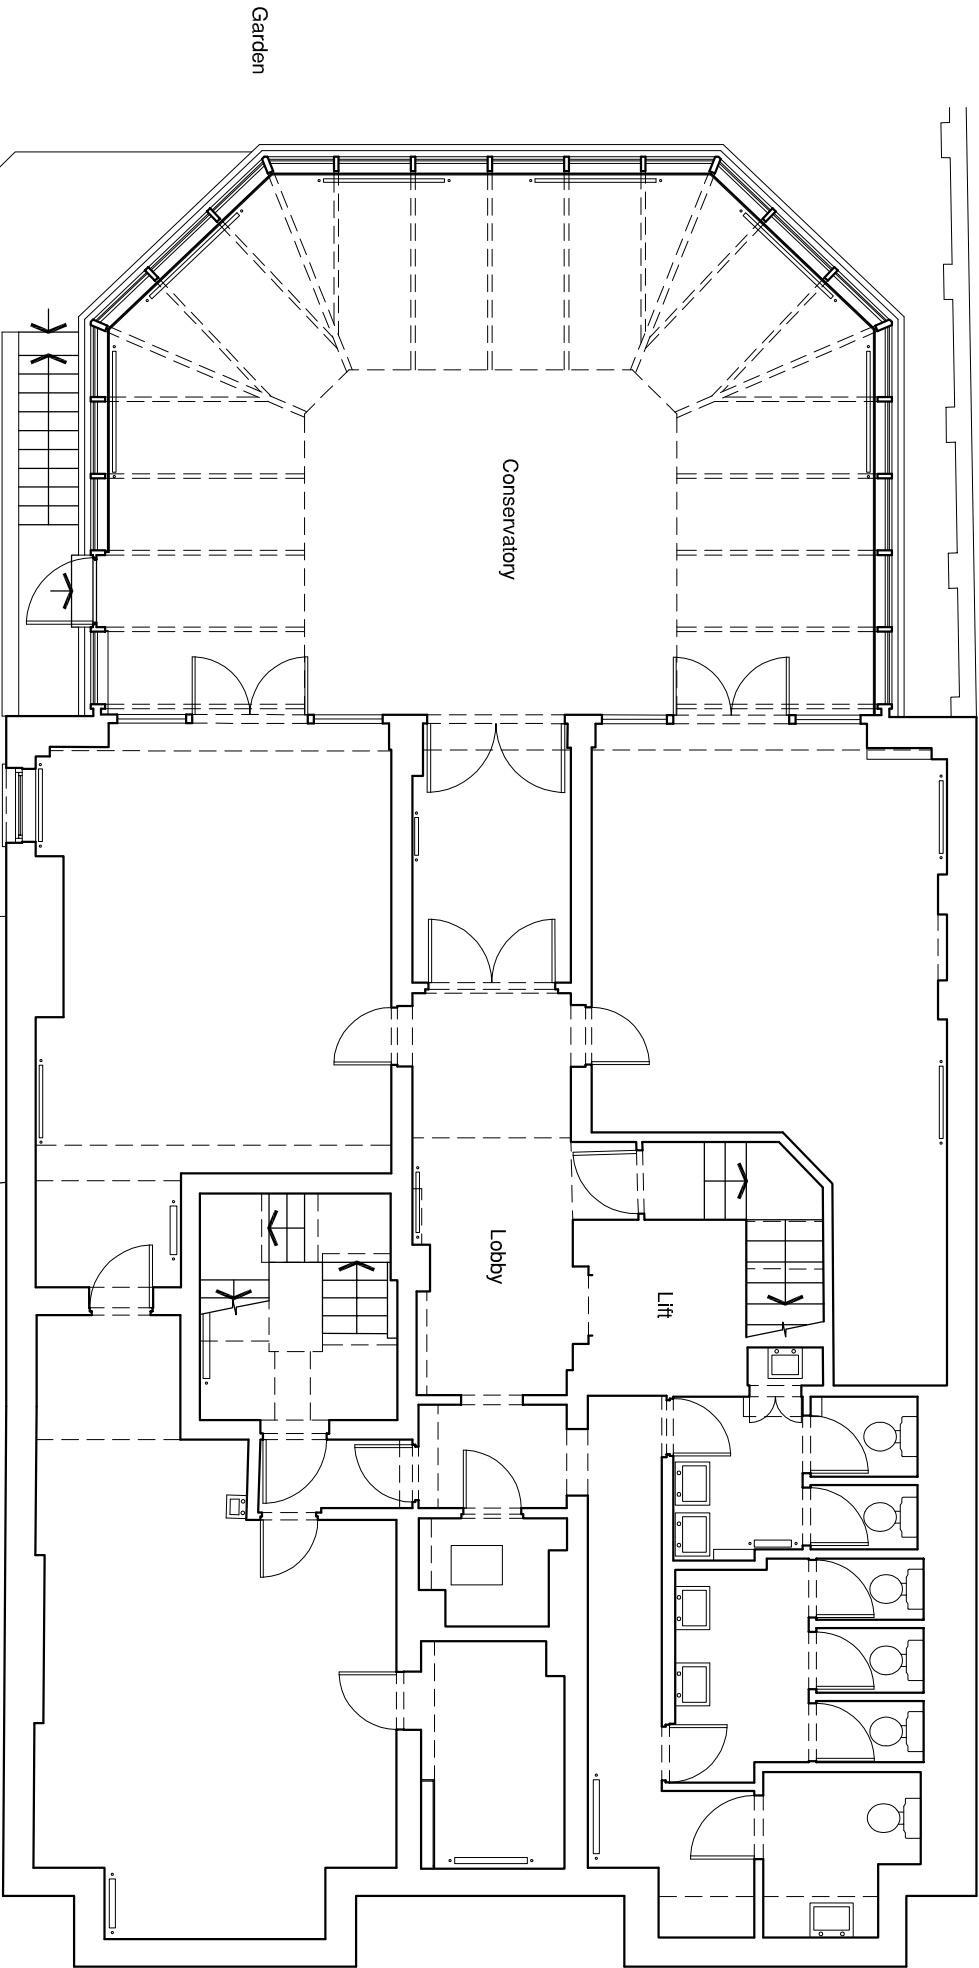

No 13 Cleave Road

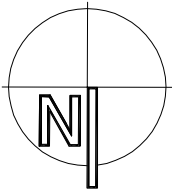

NOTES

DATE

REVISION

NO.

14.08.12

UPDATED

A

THIS DRAWING IS NOT TO BE SCALED. ONLY FIGURED DIMENSIONS ARE TO BE FOLLOWED (UNLESS THE DRAWING IS PART OF A PLANNING APPLICATION). BE AWARE THAT DIMENSIONS MAY VARY SLIGHTLY FROM THE FINISHED WORK COMMENCES. THIS DRAWING IS THE SOLE PROPERTY OF M.R PARTNERSHIP LIMITED, AND MAY NOT BE COPIED OR REPRODUCED IN ANY MANNER WHATSOEVER WITHOUT THE OWNERS WRITTEN CONSENT. (c) COPYRIGHT.

PROJECT

15 CLEVE ROAD
HAMPSTEAD
NW6 3RL

DRAWING

EXISTING
LOWER GROUND FLOOR
PLAN

M.R PARTNERSHIP
ARCHITECTS & INTERIOR DESIGNERS
41 FOLEY STREET TEL: (020) 7631 5405
LONDON W1W 7TS FAX: (020) 7631 5186

DATE:
SEPT '12

DRAWN: CAD

SCALE: 1:100

DWG No. 2

2

3

0

5

2

REV.

No. 1

2

3

0


5

2

1

2

No 17 Cleve Road

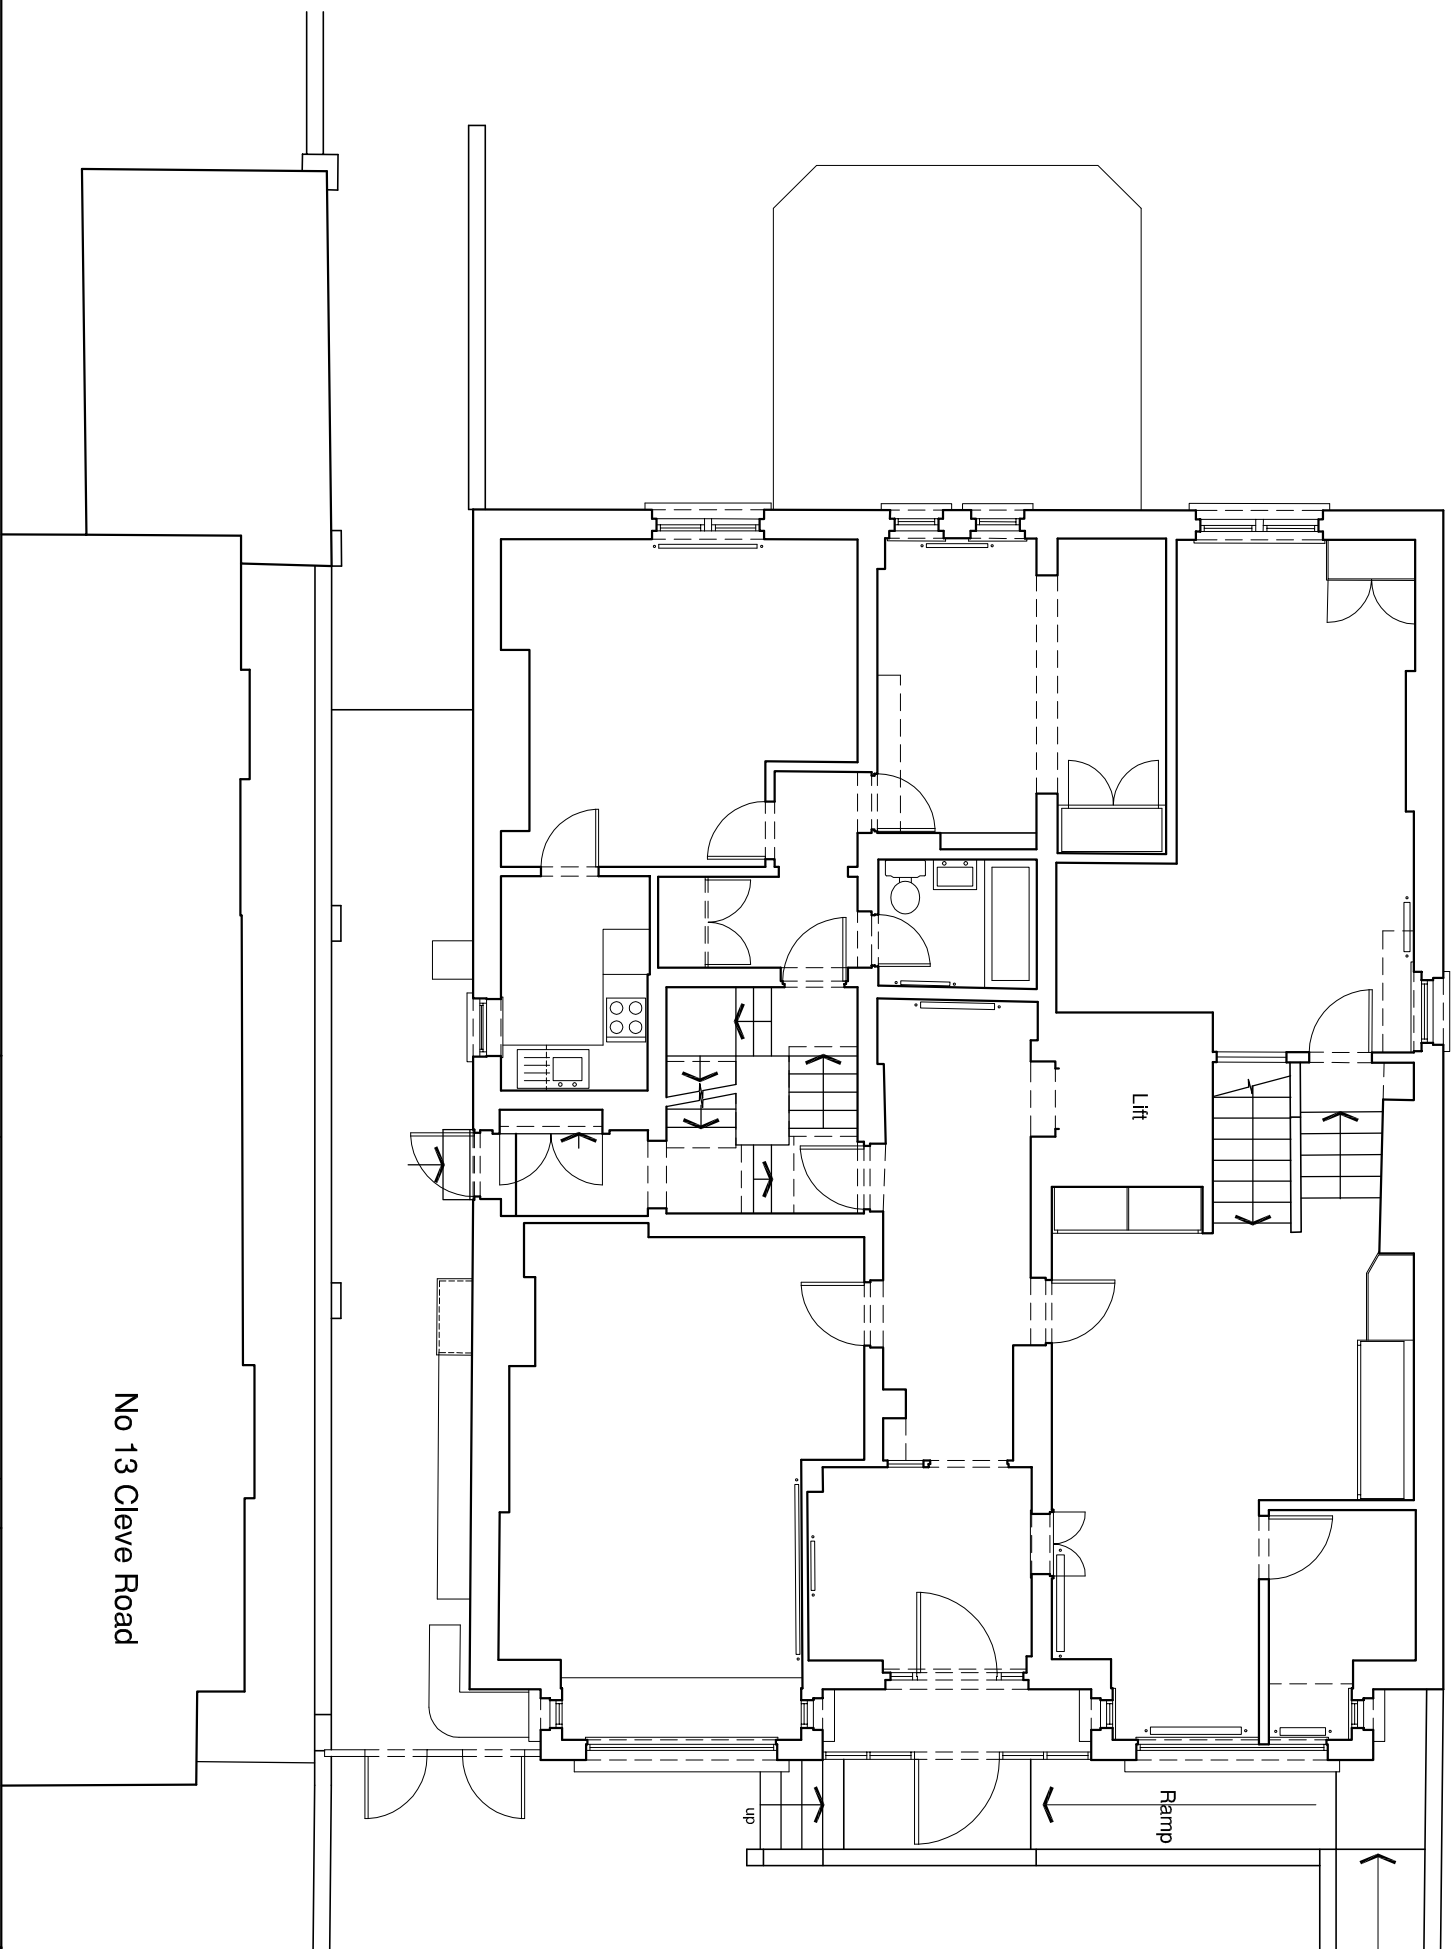



No 13 Cleave Road


DATE	REVISION	NO.
14.09.12	UPDATED	A




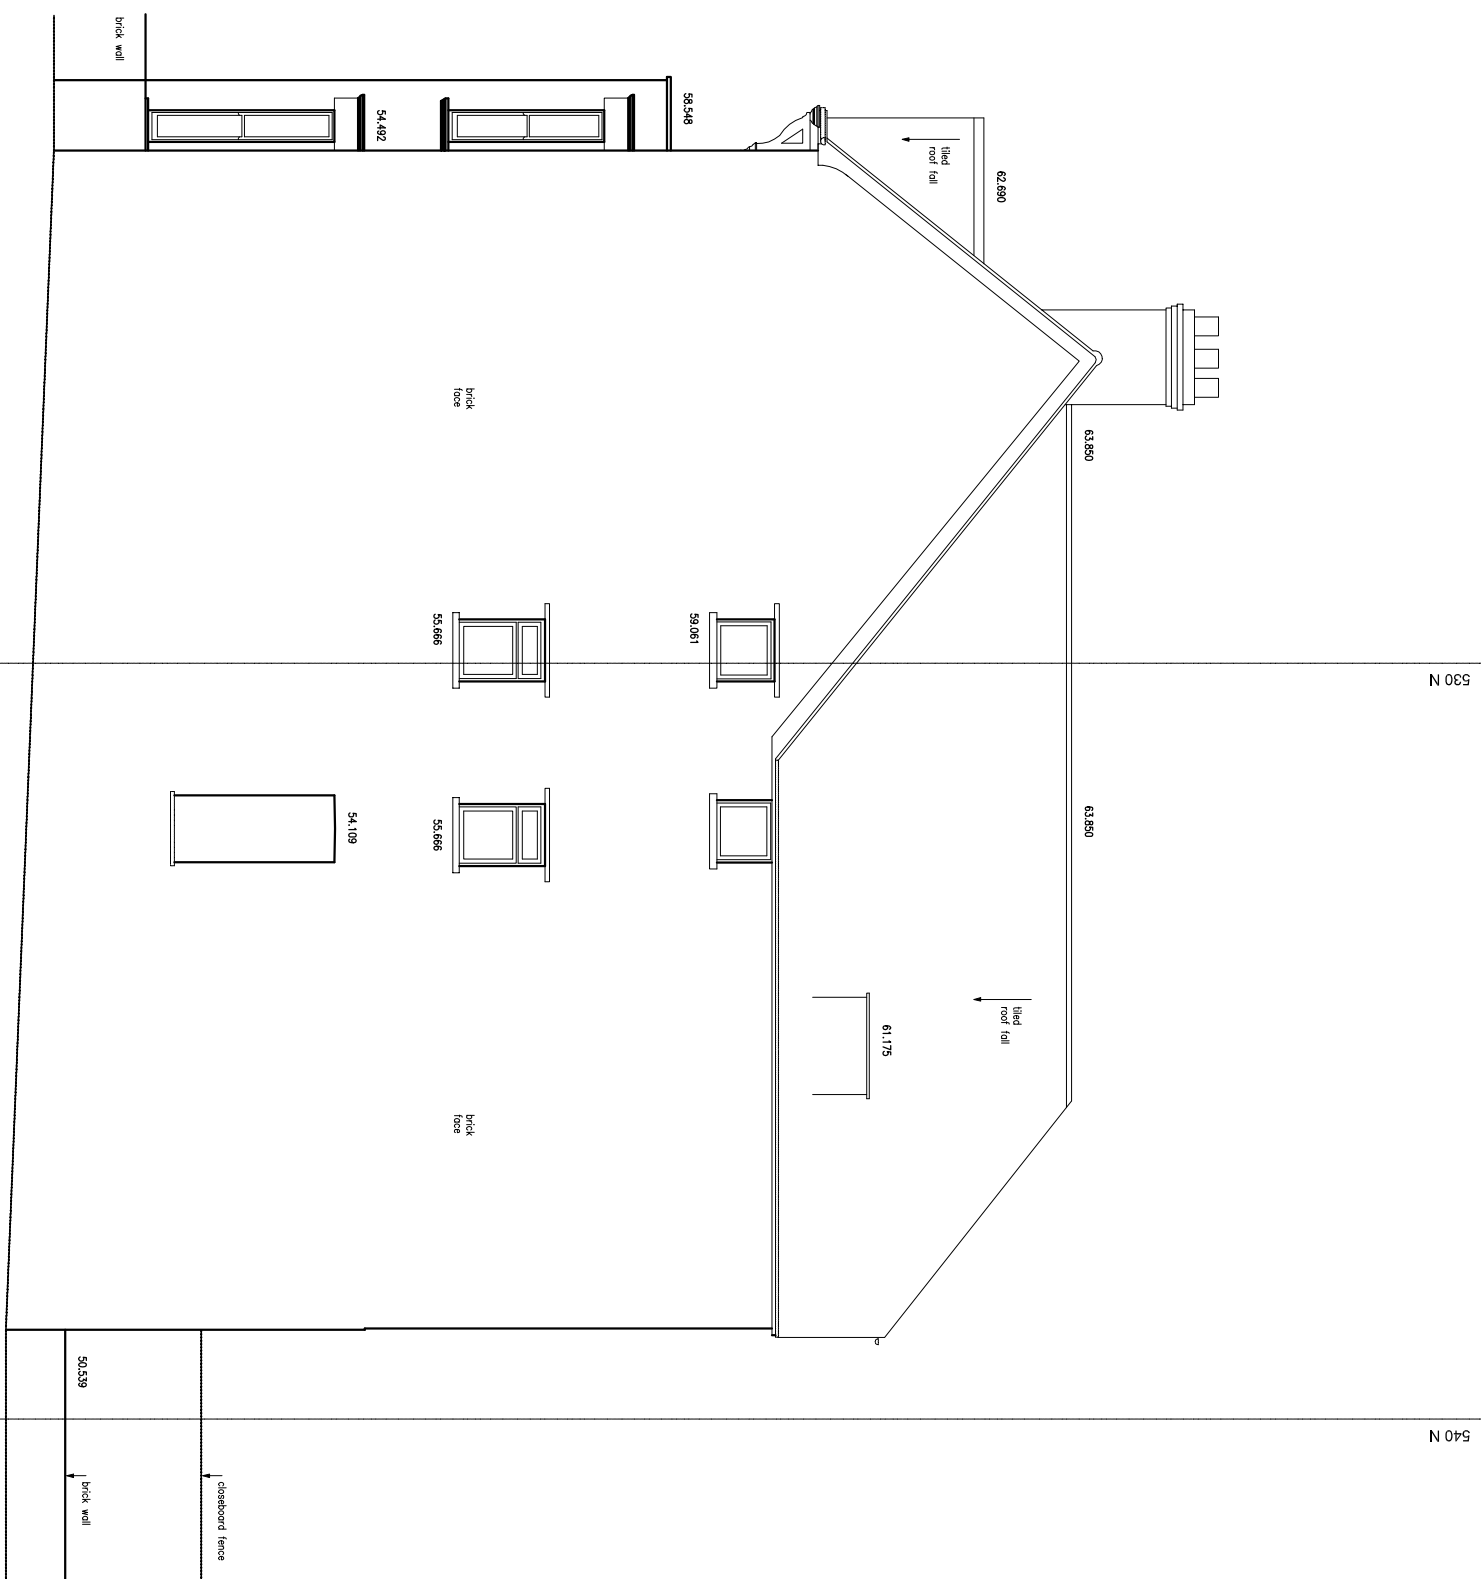
PROJECT	15 CLEVE ROAD HAMPSTEAD NW6 3RL														
DRAWING	EXISTING GROUND FLOOR PLAN														
DATE:	SEPT '12		DRAWN:	CAD		SCALE:	1:100@A5								
						DWG No.	2	8	9	3	0	5	3	REV No.	A

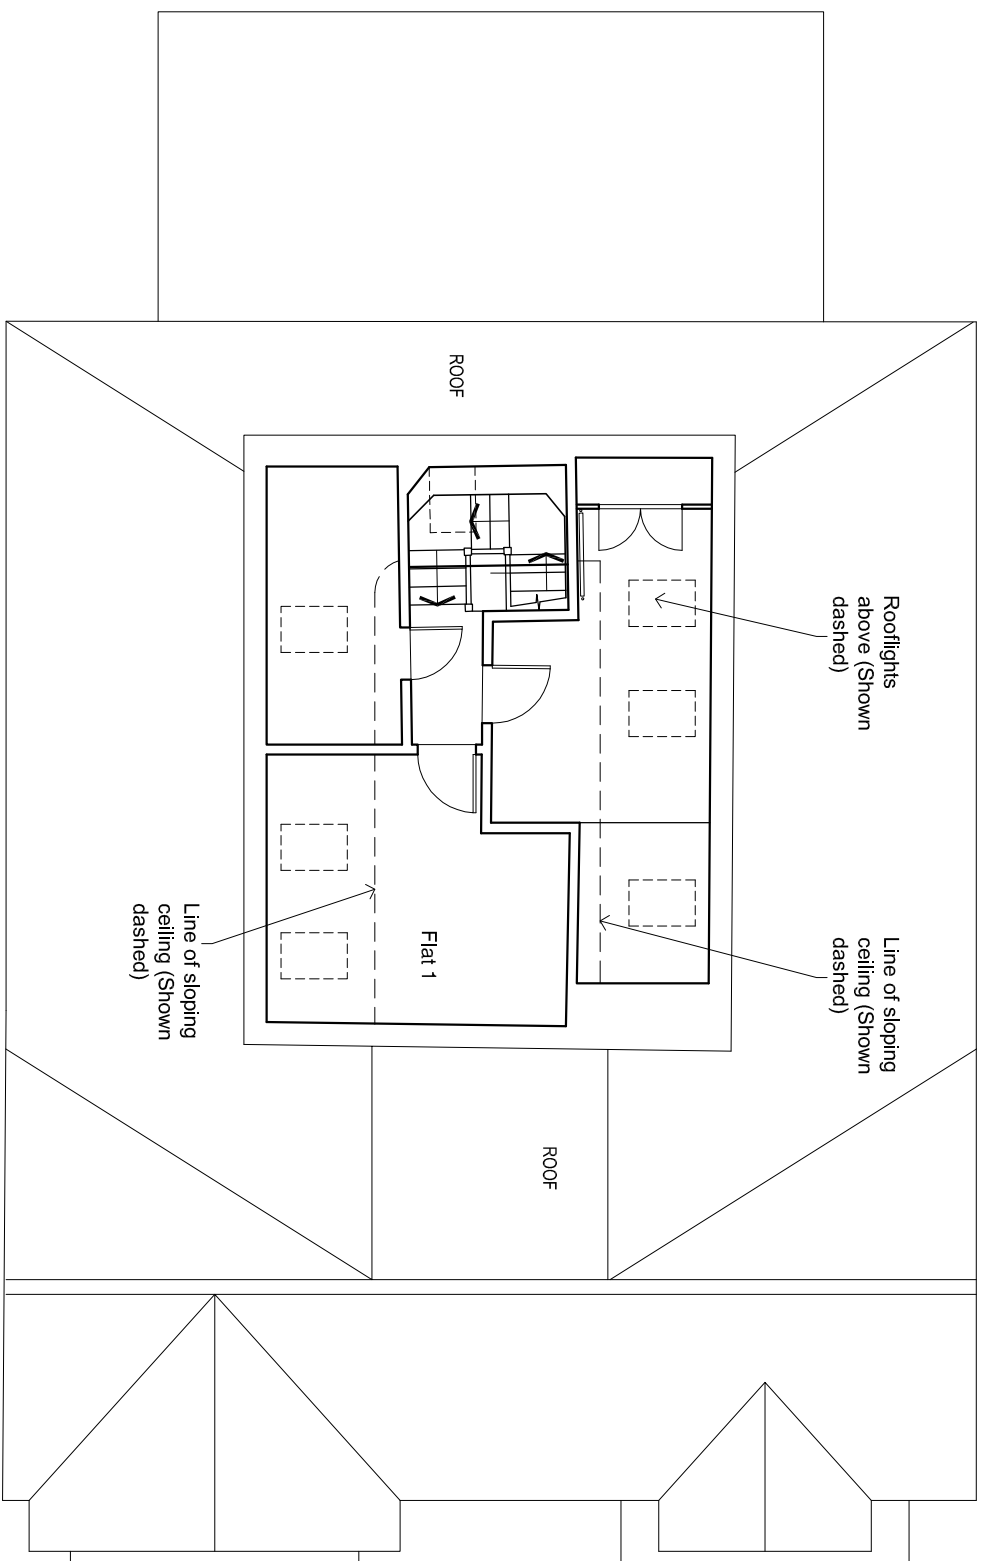

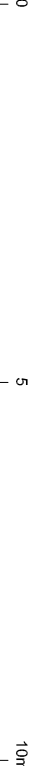		NOTES
THIS DRAWING IS NOT TO BE SCALED. ONLY DIMENSIONS ARE TO BE USED FOR CONSTRUCTION OF THE BUILDINGS. CONTRACTORS ARE TO CHECK ALL DIMENSIONS BEFORE WORK COMMENCES, AND REFER ANY APPARENT DISCREPANCY TO THE ARCHITECT. THIS DRAWING IS THE SOLE PROPERTY OF M.R PARTNERSHIP LIMITED, AND MAY NOT BE COPIED OR REPRODUCED IN ANY MANNER WHATSOEVER WITHOUT THE OWNERS WRITTEN CONSENT. (c) COPYRIGHT.		
DATE:	REVISION:	NO.
14.09.12	UPDATED	A
		
<div style="text-align: center;"> <p>DRAWING EXISTING THIRD FLOOR PLAN</p> </div> <div style="float: right; width: 30%;"> M.R PARTNERSHIP ARCHITECTS & INTERIOR DESIGNERS 41 FOLEY STREET TEL: (020) 7631 5405 LONDON W1W 7TS FAX: (020) 7631 5186 </div>		
PROJECT		
15 CLEEVE ROAD HAMPSSTEAD NW6 3RL		
DATE:	DRAWN:	SCALE:
SEPT '12	CAD	1:100@A3
	DWG No.	REV.
	[2][8][9][3][0][5][6]	[A]

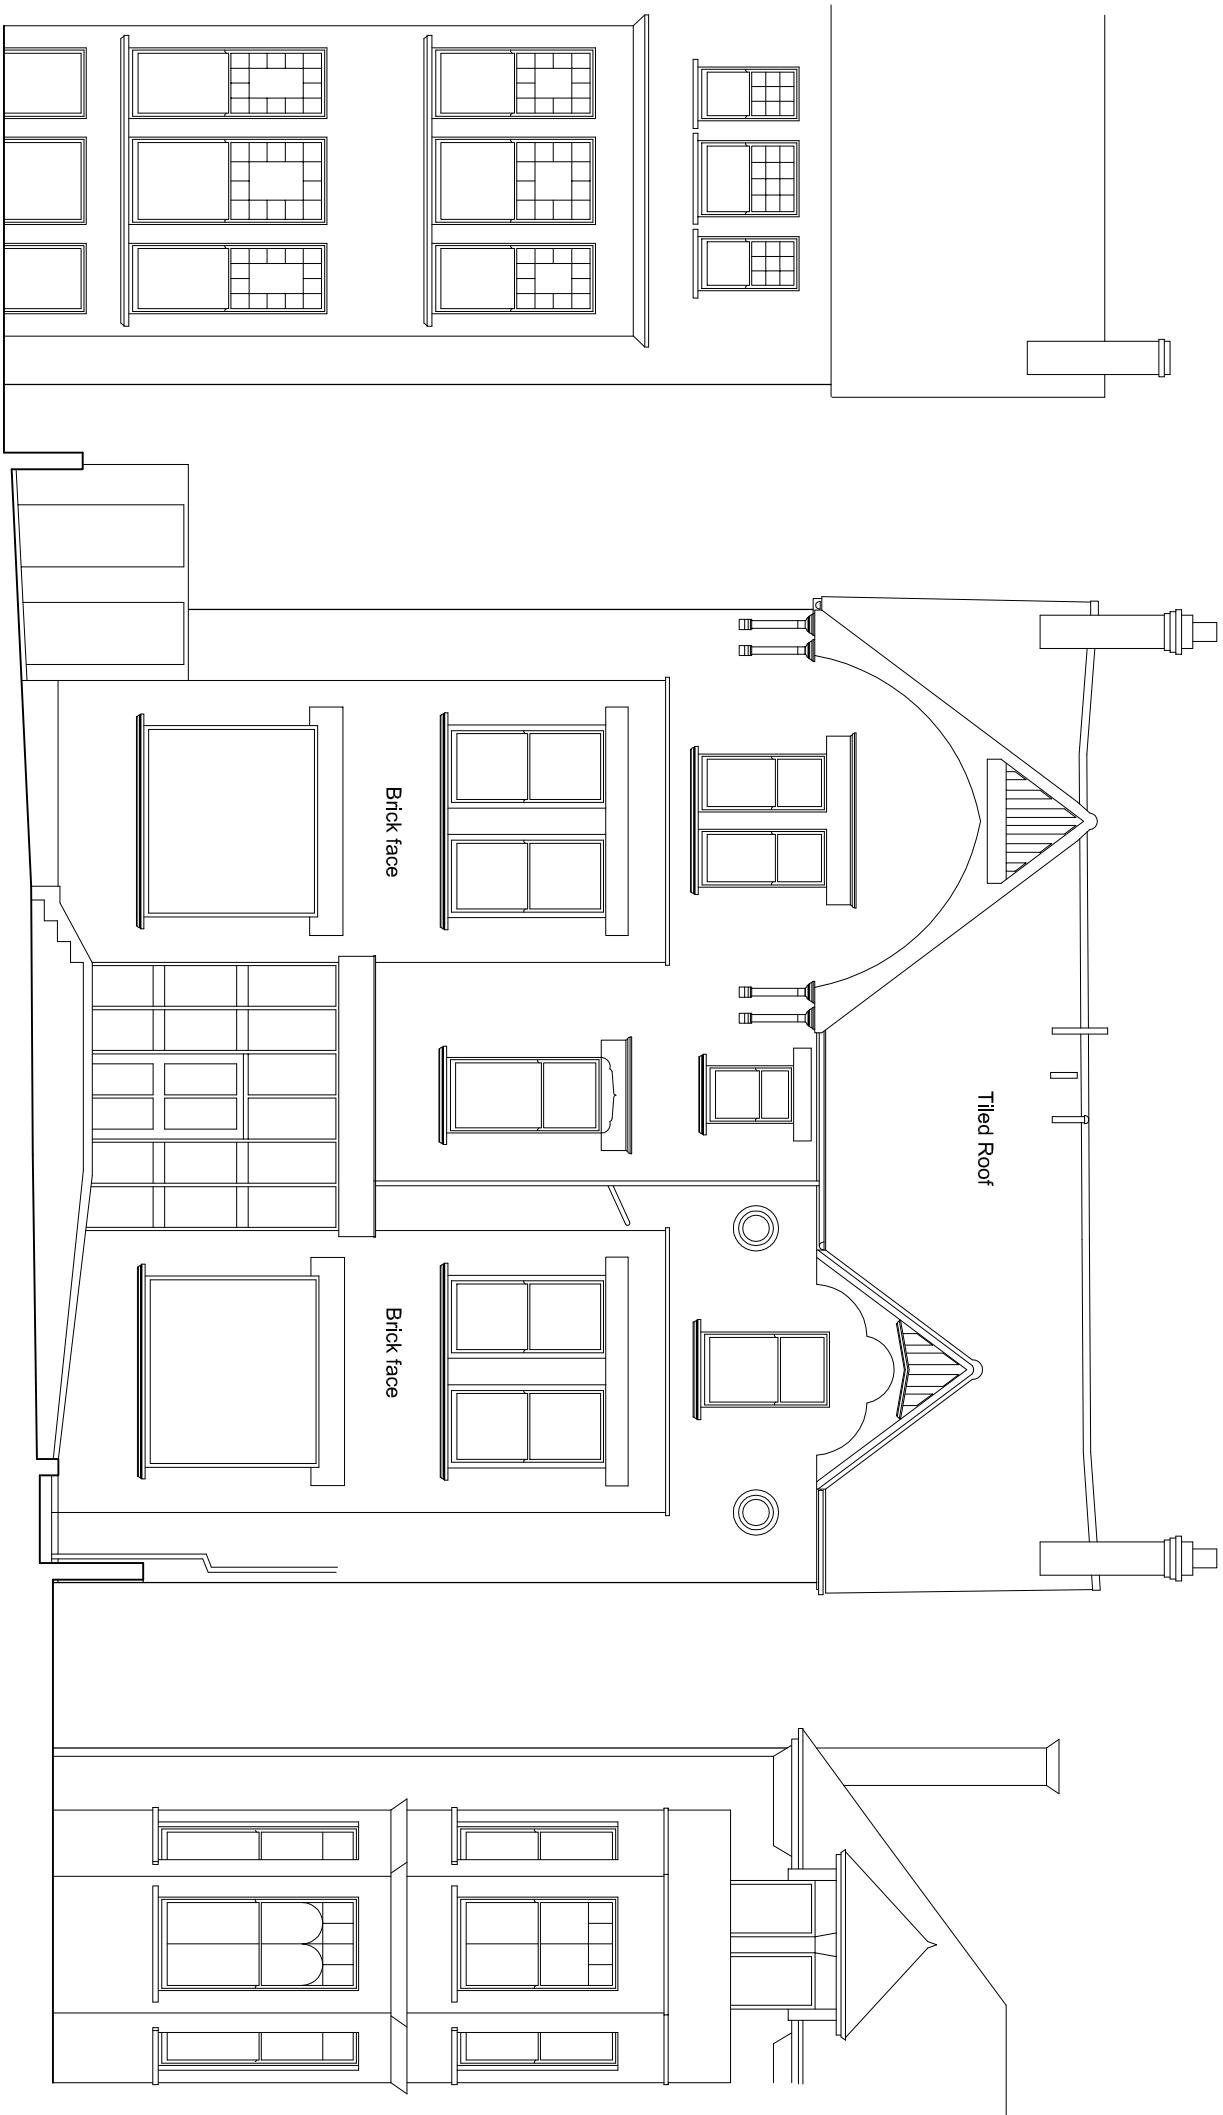

NOTES		DATE		REVISION		NO.	
		14.09.12		UPDATED		A	
		<p>THIS DRAWING IS NOT TO BE SCALED. ONLY FIGURED DIMENSIONS ARE TO BE USED. CONTRACTORS ARE TO CHECK ALL DIMENSIONS BEFORE WORK COMMENCES, AND REFER ANY APPARENT DISCREPANCY TO THE ARCHITECT.</p> <p>THIS DRAWING IS THE SOLE PROPERTY OF M.R PARTNERSHIP LIMITED, AND MAY NOT BE COPIED OR REPRODUCED IN ANY MANNER WHATSOEVER WITHOUT THE OWNERS WRITTEN CONSENT.</p> <p>(c) COPYRIGHT.</p>					
PROJECT		15 CLEVE ROAD HAMPSSTEAD NW6 3RL					
DRAWING		EXISTING FRONT ELEVATION					
DATE: SEPT '12		DRAWN: CAD		SCALE: 1:100		DWG No. 2893057 REV No. A	
M.R PARTNERSHIP ARCHITECTS & INTERIOR DESIGNERS 41 FOLEY STREET LONDON W1W 7TS TEL: (020) 7631 5405 FAX: (020) 7631 5186							



Datum 47.000m


Datum 47.000m

[illegible]

540 N

530 N

520 N

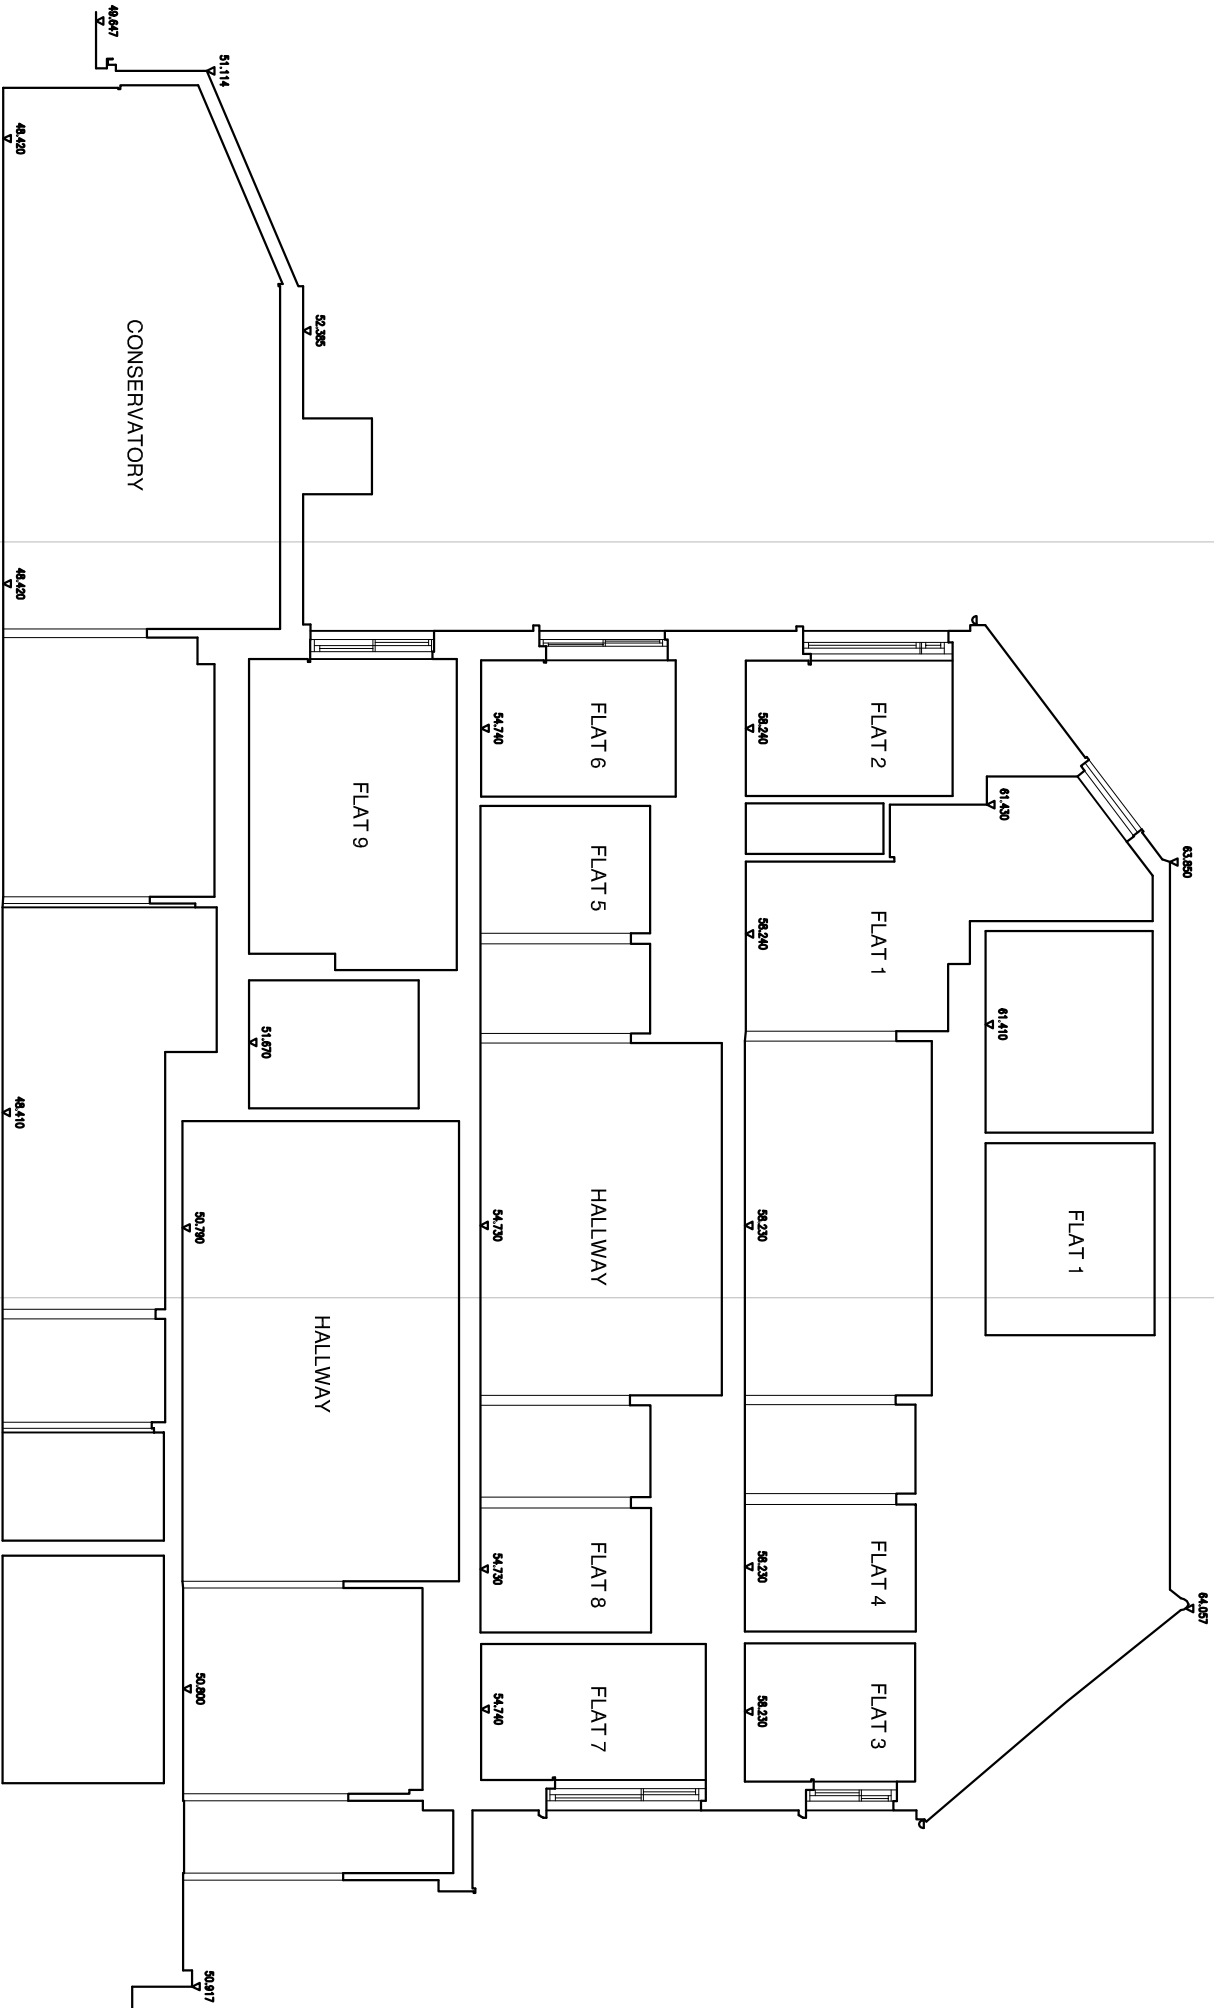

Down 47.000m

Down 47.000m

NOTES

THIS DRAWING IS NOT TO BE SCALED. ONLY FIGURED DIMENSIONS ARE TO BE FOLLOWED (UNLESS THE DRAWING IS PART OF A PLANNING APPLICATION). BE FOLLOWS THE DIMENSIONS OF THE BUILDING AS SHOWN ON THE DRAWING. AND REFER ANY APPARENT DISCREPANCY TO THE ARCHITECT. WORK COMMENCES. THIS DRAWING IS THE SOLE PROPERTY OF M.R PARTNERSHIP LIMITED, AND MAY NOT BE COPIED OR REPRODUCED IN ANY MANNER WHATSOEVER WITHOUT THE OWNERS WRITTEN CONSENT. (c) COPYRIGHT.

DATE: 14.08.12
REVISION: UPDATED
NO. A

PROJECT: 15 CLEVE ROAD
HAMPSTEAD
NW6 3RL

DRAWING: EXISTING
SECTION A-A

DATE: SEPT '12
DRAWN: CAD
SCALE: 1:100
DWG No. 2893
REV. No. A

0 5 10m

MR PARTNERSHIP
ARCHITECTS & INTERIOR DESIGNERS
41 FOLEY STREET TEL: (020) 7631 5405
LONDON W1W 7TS FAX: (020) 7631 5186

THIS DRAWING IS NOT TO BE SCALED. ONLY FIGURED DIMENSIONS ARE TO BE FOLLOWED (UNLESS THE DRAWING IS PART OF A PLANNING APPLICATION). BE FOLLOWS THE DIMENSIONS OF THE BUILDING AS SHOWN ON THE DRAWING. AND REFER ANY APPARENT DISCREPANCY TO THE ARCHITECT. WORK COMMENCES. THIS DRAWING IS THE SOLE PROPERTY OF M.R PARTNERSHIP LIMITED, AND MAY NOT BE COPIED OR REPRODUCED IN ANY MANNER WHATSOEVER WITHOUT THE OWNERS WRITTEN CONSENT. (c) COPYRIGHT.

DATE: SEPT '12
DRAWN: CAD
SCALE: 1:100
DWG No. 2893
REV. No. A