


No 17 Cleve Road

PROPOSED EXTENSION
4/7/25

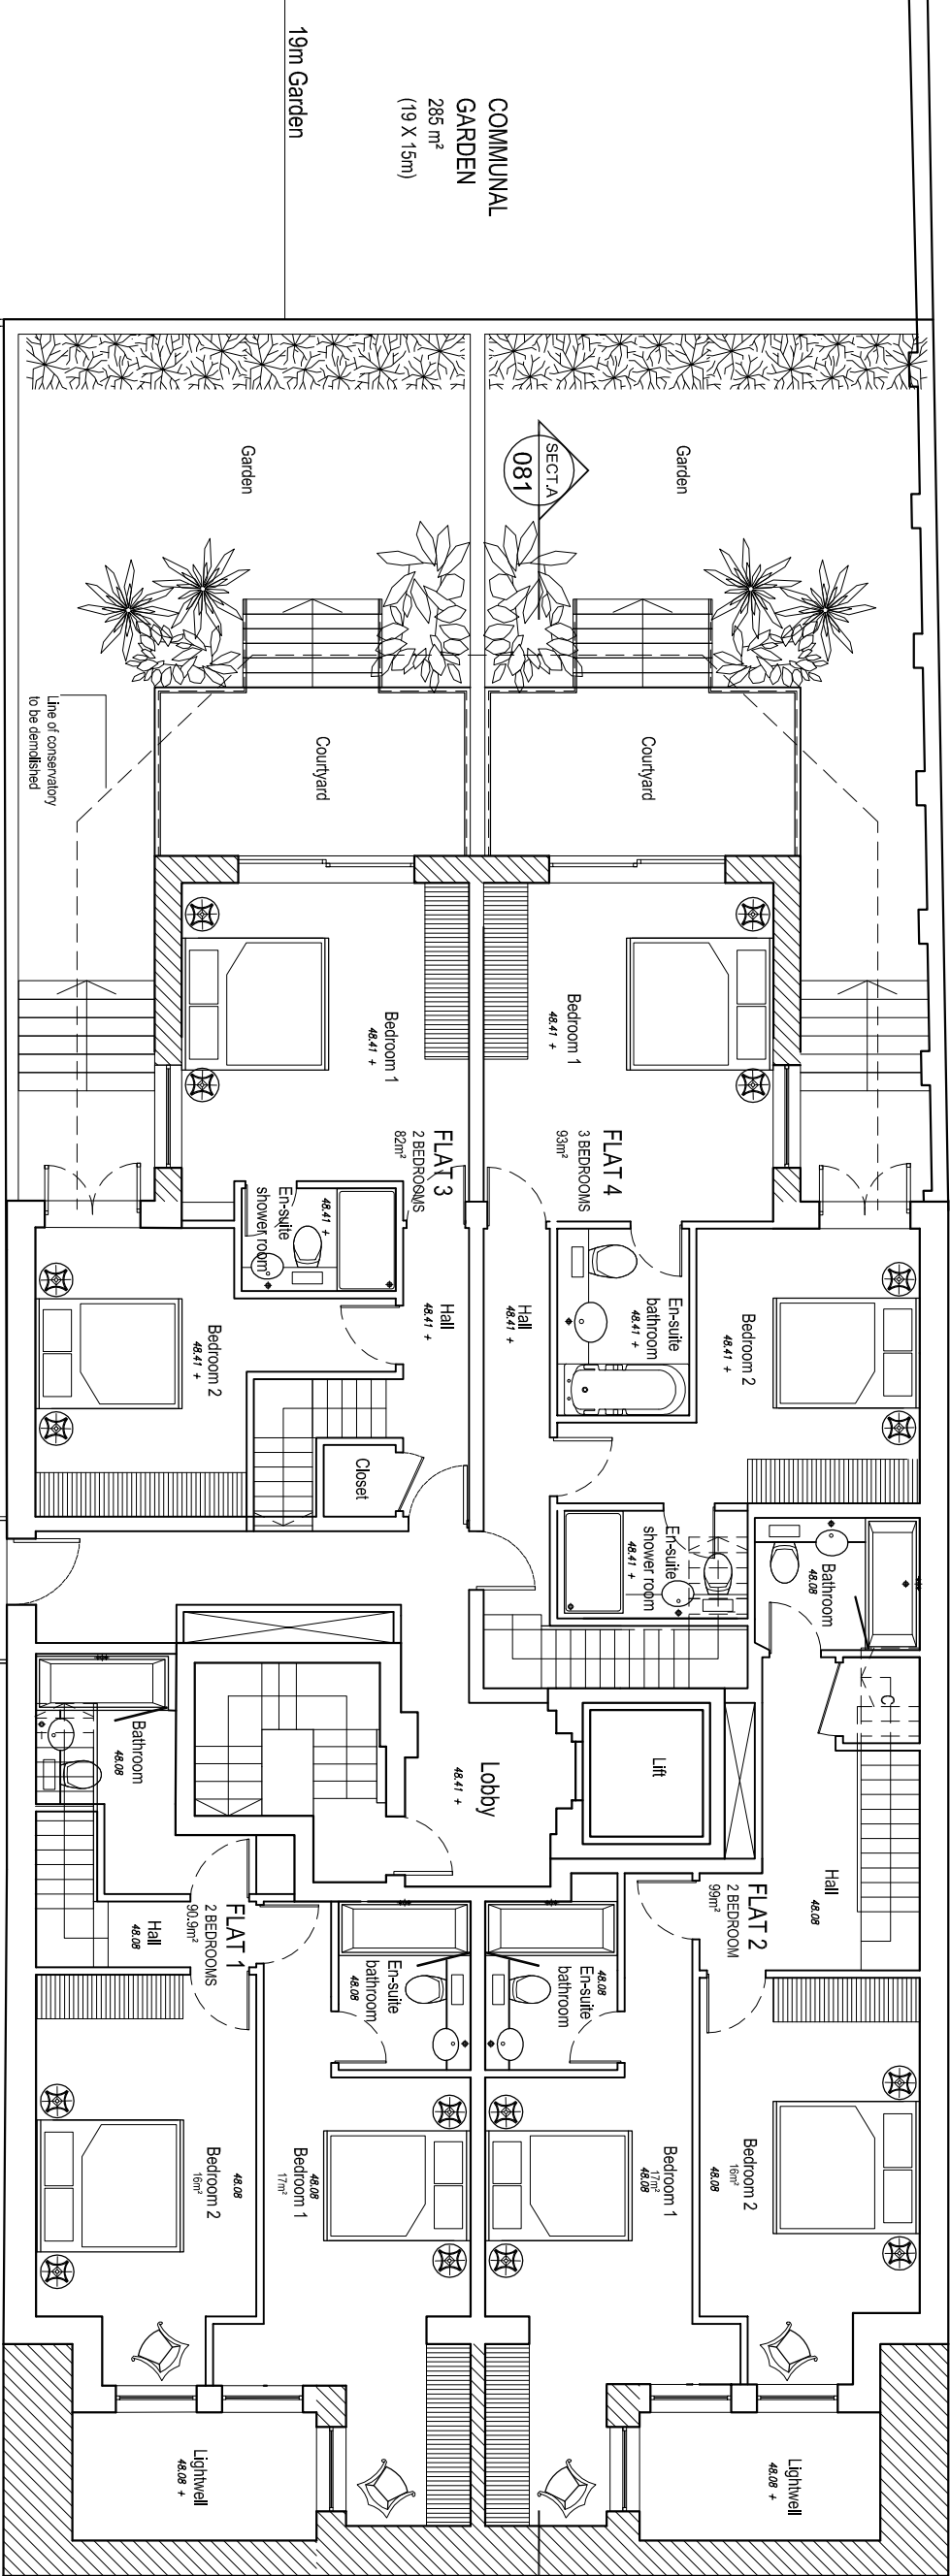

No 13 Cleve Road

REFERENCE KEY:



NOTES

DATE	REVISION	NO.
14.09.12	UPDATED	A
21.09.12	Layout revised	B
18.12.12	Drawing Updated	C
14.01.13	Drawing Updated	D

THIS DRAWING IS NOT TO BE SCALED. ONLY FIGURED DIMENSIONS ARE TO BE FOLLOWED (UNLESS THE DRAWING IS PART OF A PLANNING APPLICATION). ANY DIMENSIONS SHOWN ON THIS DRAWING ARE FOR INFORMATION ONLY AND MAY BE SUBJECT TO CHANGE WITHOUT NOTICE. THE DRAWING IS THE SOLE PROPERTY OF M.R. PARTNERSHIP LIMITED, AND MAY NOT BE COPIED OR REPRODUCED IN ANY MANNER WHATSOEVER WITHOUT THE OWNERS WRITTEN CONSENT. (c) COPYRIGHT.

PROJECT
15 CLEVE ROAD
HAMPSTEAD
NW6 3RL

DRAWING
LOWER GROUND FLOOR PLAN
PROPOSED

M.R. PARTNERSHIP
ARCHITECTS & INTERIOR DESIGNERS
41 FOLEY STREET TEL: (020) 7631 5405
LONDON W1W 7TS FAX: (020) 7631 5186

DATE:	DRAWN:	SCALE:	DWG.	REV.
DEC '12	CAD	1:1000	2893072	No. 1

No 17 Cleve Road


No 13 Cleve Road

CLEVE ROAD

Pavement



PROPOSED EXTENSION
4725

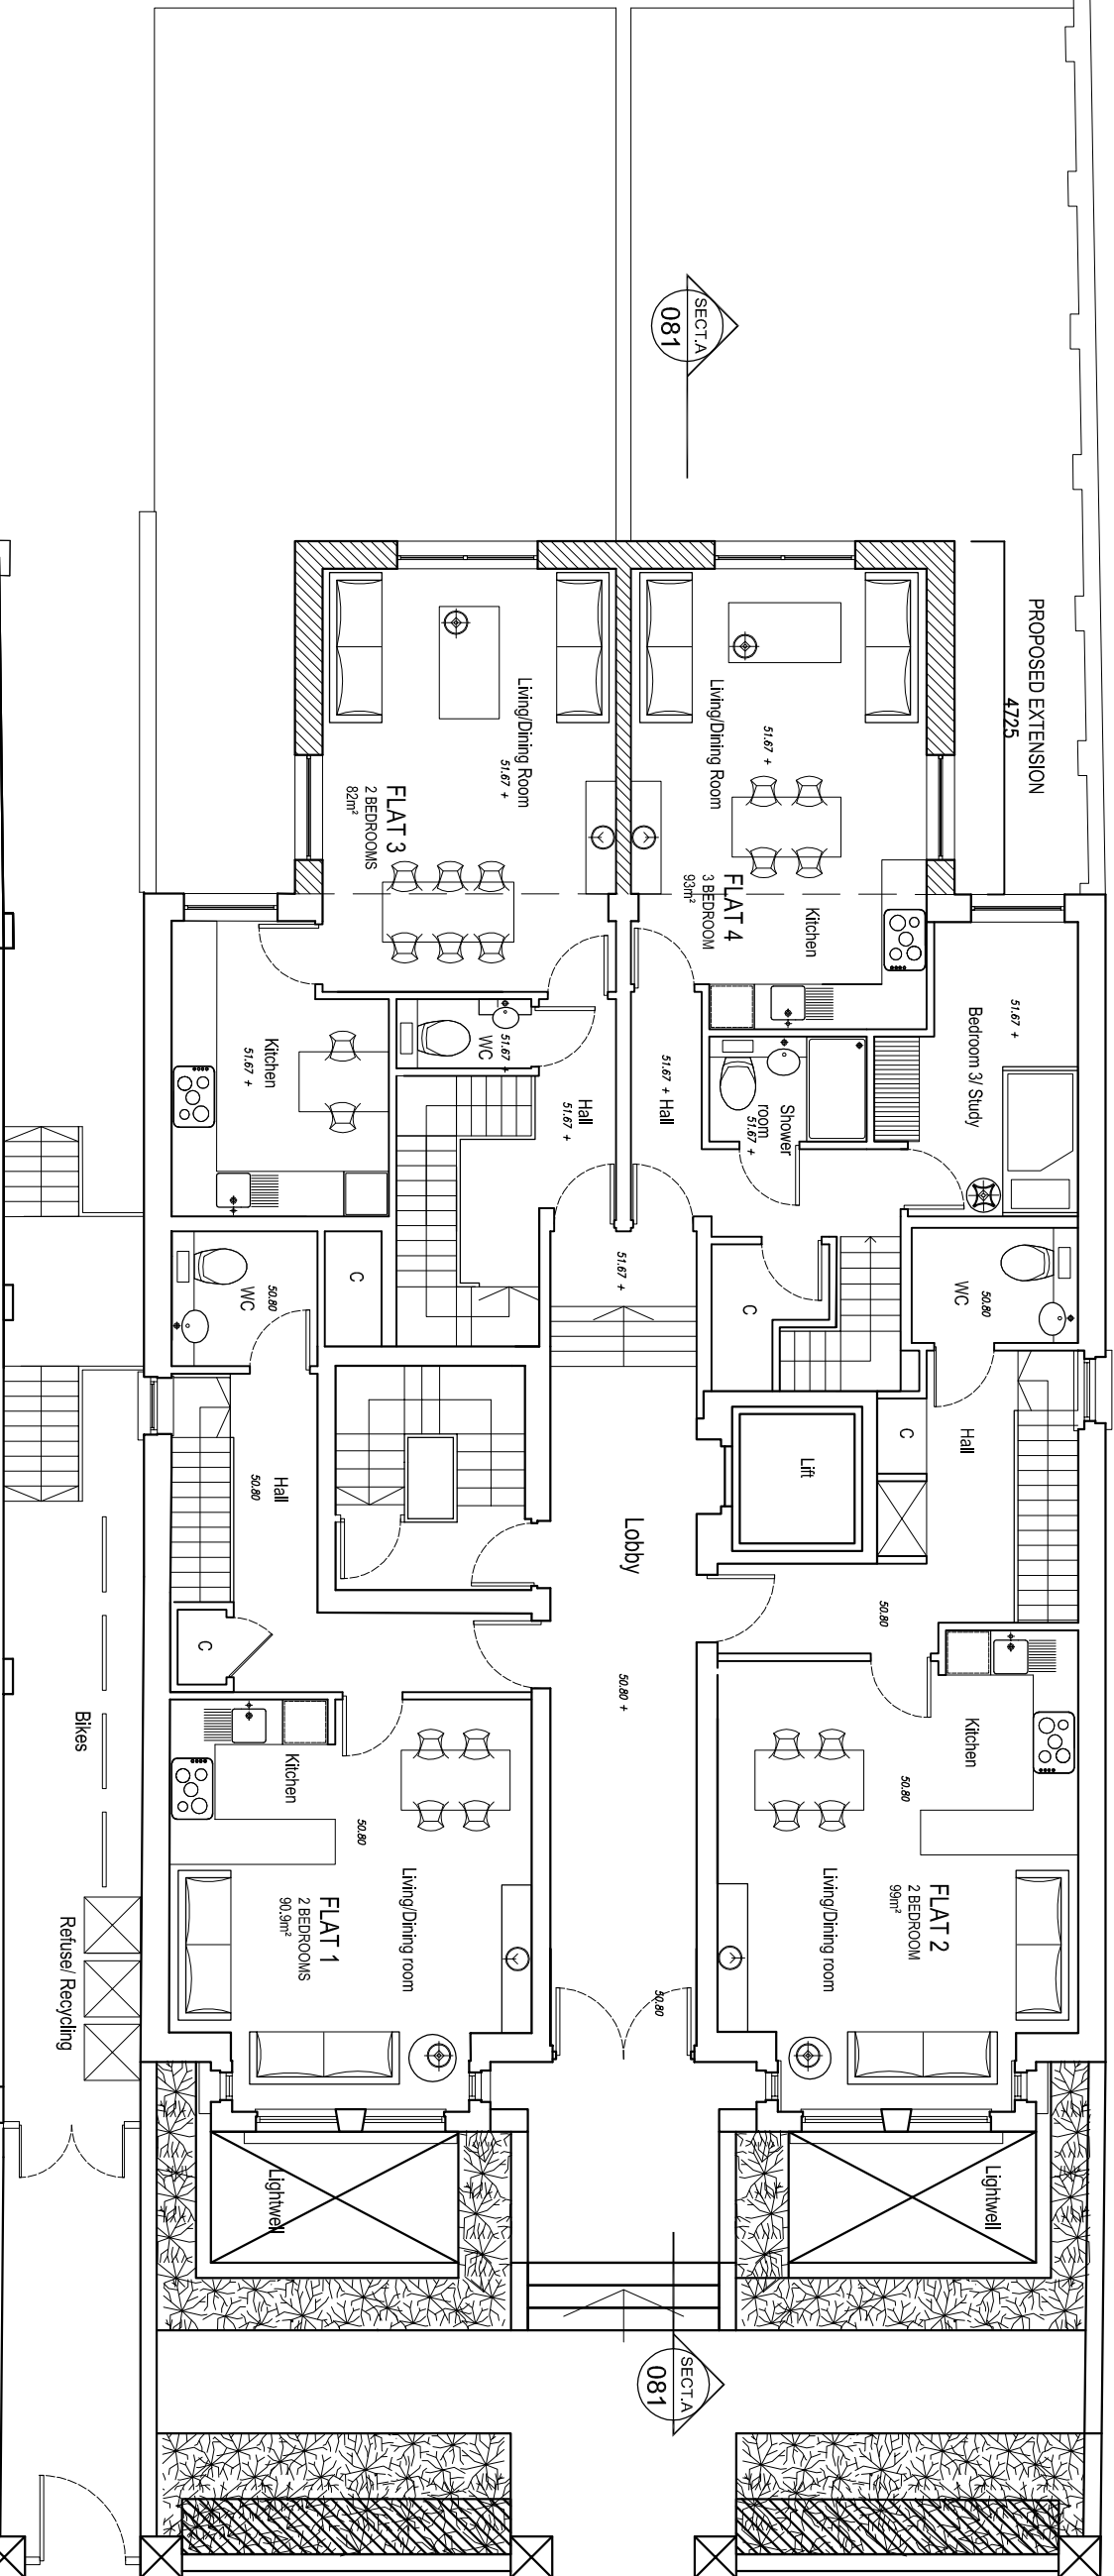

REFERENCE KEY:

NOTES

DATE	REVISION	NO.
14.09.12	UPDATED	A
21.09.12	Layout revised	B
18.12.12	Drawing Updated	C
14.01.13	Drawing Updated	D

THIS DRAWING IS NOT TO BE SCALED. ONLY FIGURED DIMENSIONS ARE TO BE FOLLOWED (UNLESS THE DRAWING IS PART OF A PLANNING APPLICATION). DIMENSIONS ARE TO FACE UNLESS OTHERWISE STATED. DIMENSIONS OF WORK COMMENCES AND REFER ANY APPARENT DISCREPANCY TO THE ARCHITECT. WORK COMMENCES. THIS DRAWING IS THE SOLE PROPERTY OF M.R PARTNERSHIP LIMITED, AND MAY NOT BE COPIED OR REPRODUCED IN ANY MANNER WHATSOEVER WITHOUT THE OWNERS WRITTEN CONSENT. (c) COPYRIGHT.

M.R PARTNERSHIP

ARCHITECTS & INTERIOR DESIGNERS


41 FOLEY STREET TEL: (020) 7631 5405
LONDON W1W 7TS FAX: (020) 7631 5186

DRAWING
GROUND FLOOR PLAN
PROPOSED

DATE:	DRAWN:	SCALE:	DWG	REV.
DEC '12	CAD	1:1000	No. 2893073	No. 0

No 17 Cleve Road

PROPOSED EXTENSION
4725

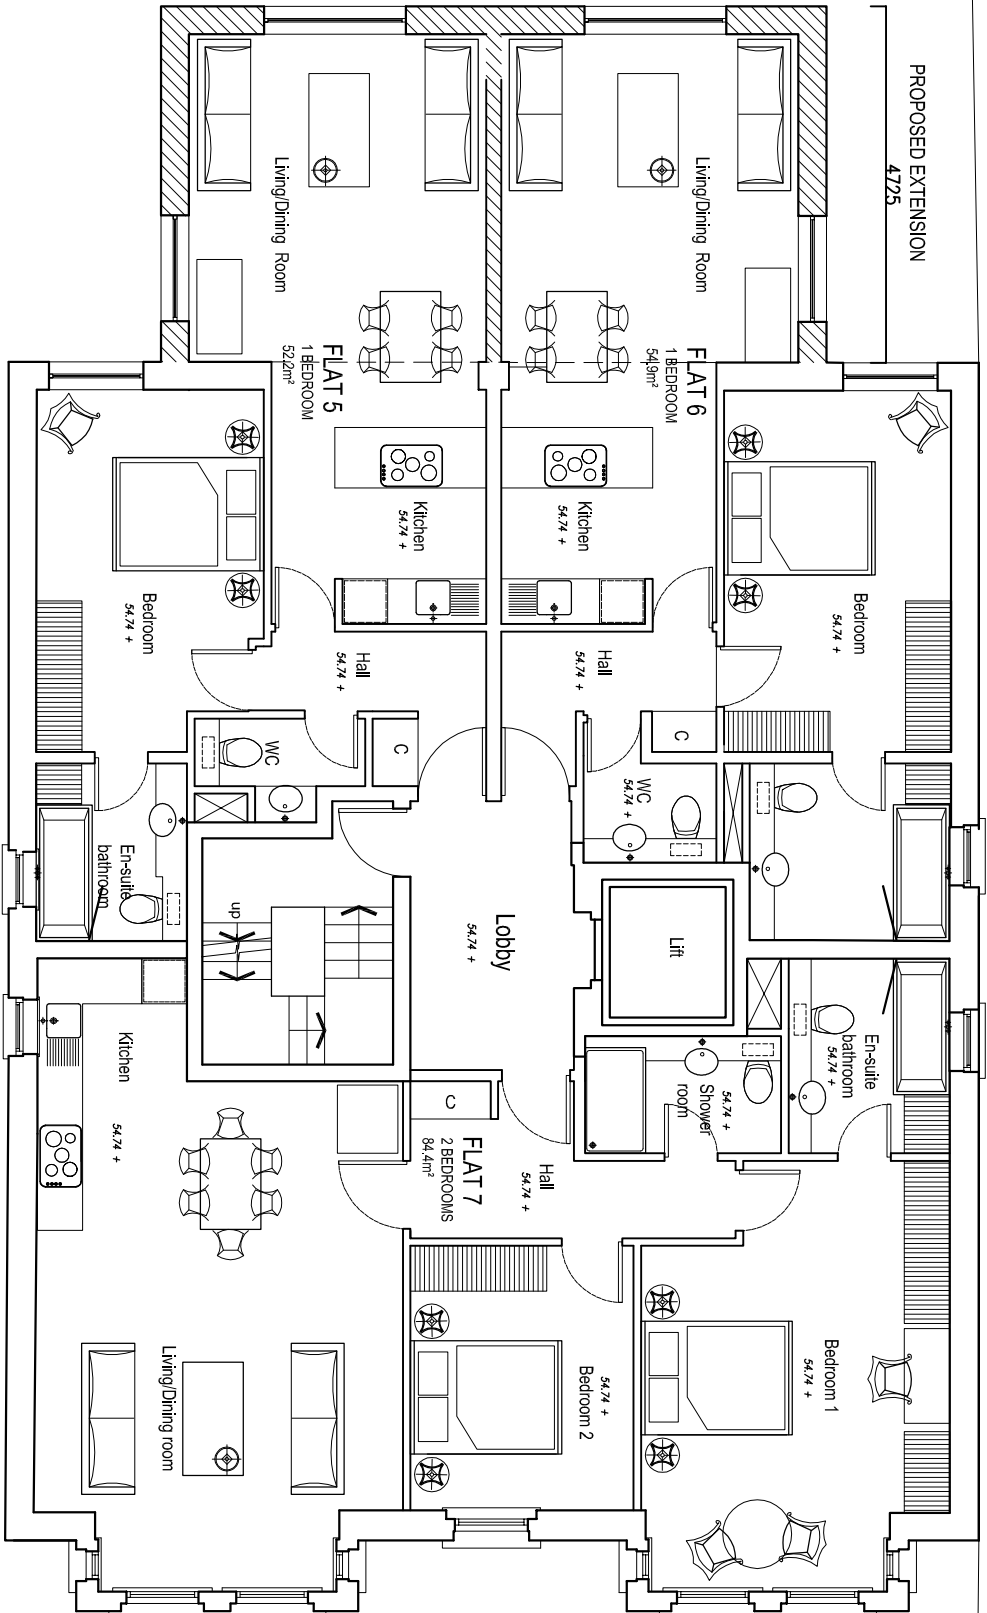

No 13 Cleve Road

NOTES



REFERENCE KEY:

AA Ref. Section
020 Drawing No.

DATE	REVISION	NO.
14.09.12	UPDATED	A
21.09.12	Layout revised	B
14.01.13	Drawing Updated	C

THIS DRAWING IS NOT TO BE SCALED. ONLY FIGURED DIMENSIONS ARE TO BE FOLLOWED (UNLESS THE DRAWING IS PART OF A PLANNING APPLICATION). THIS DRAWING IS THE SOLE PROPERTY OF M.R. PARTNERSHIP LIMITED, AND MAY NOT BE COPIED OR REPRODUCED IN ANY MANNER WHATSOEVER WITHOUT THE OWNERS WRITTEN CONSENT. (c) COPYRIGHT.


M.R. PARTNERSHIP
ARCHITECTS & INTERIOR DESIGNERS
41 FOLEY STREET TEL: (020) 7631 5405
LONDON W1W 7TS FAX: (020) 7631 5186

PROJECT
15 CLEVE ROAD
HAMPSTEAD
NW6 3RL

DRAWING
FIRST FLOOR PLAN
PROPOSED

DATE: SEPT '12	DRAWN: CAD	SCALE: 1:100	DWG No. 2893	REV. No. 0
-------------------	---------------	-----------------	-----------------	---------------

No 17 Cleve Road

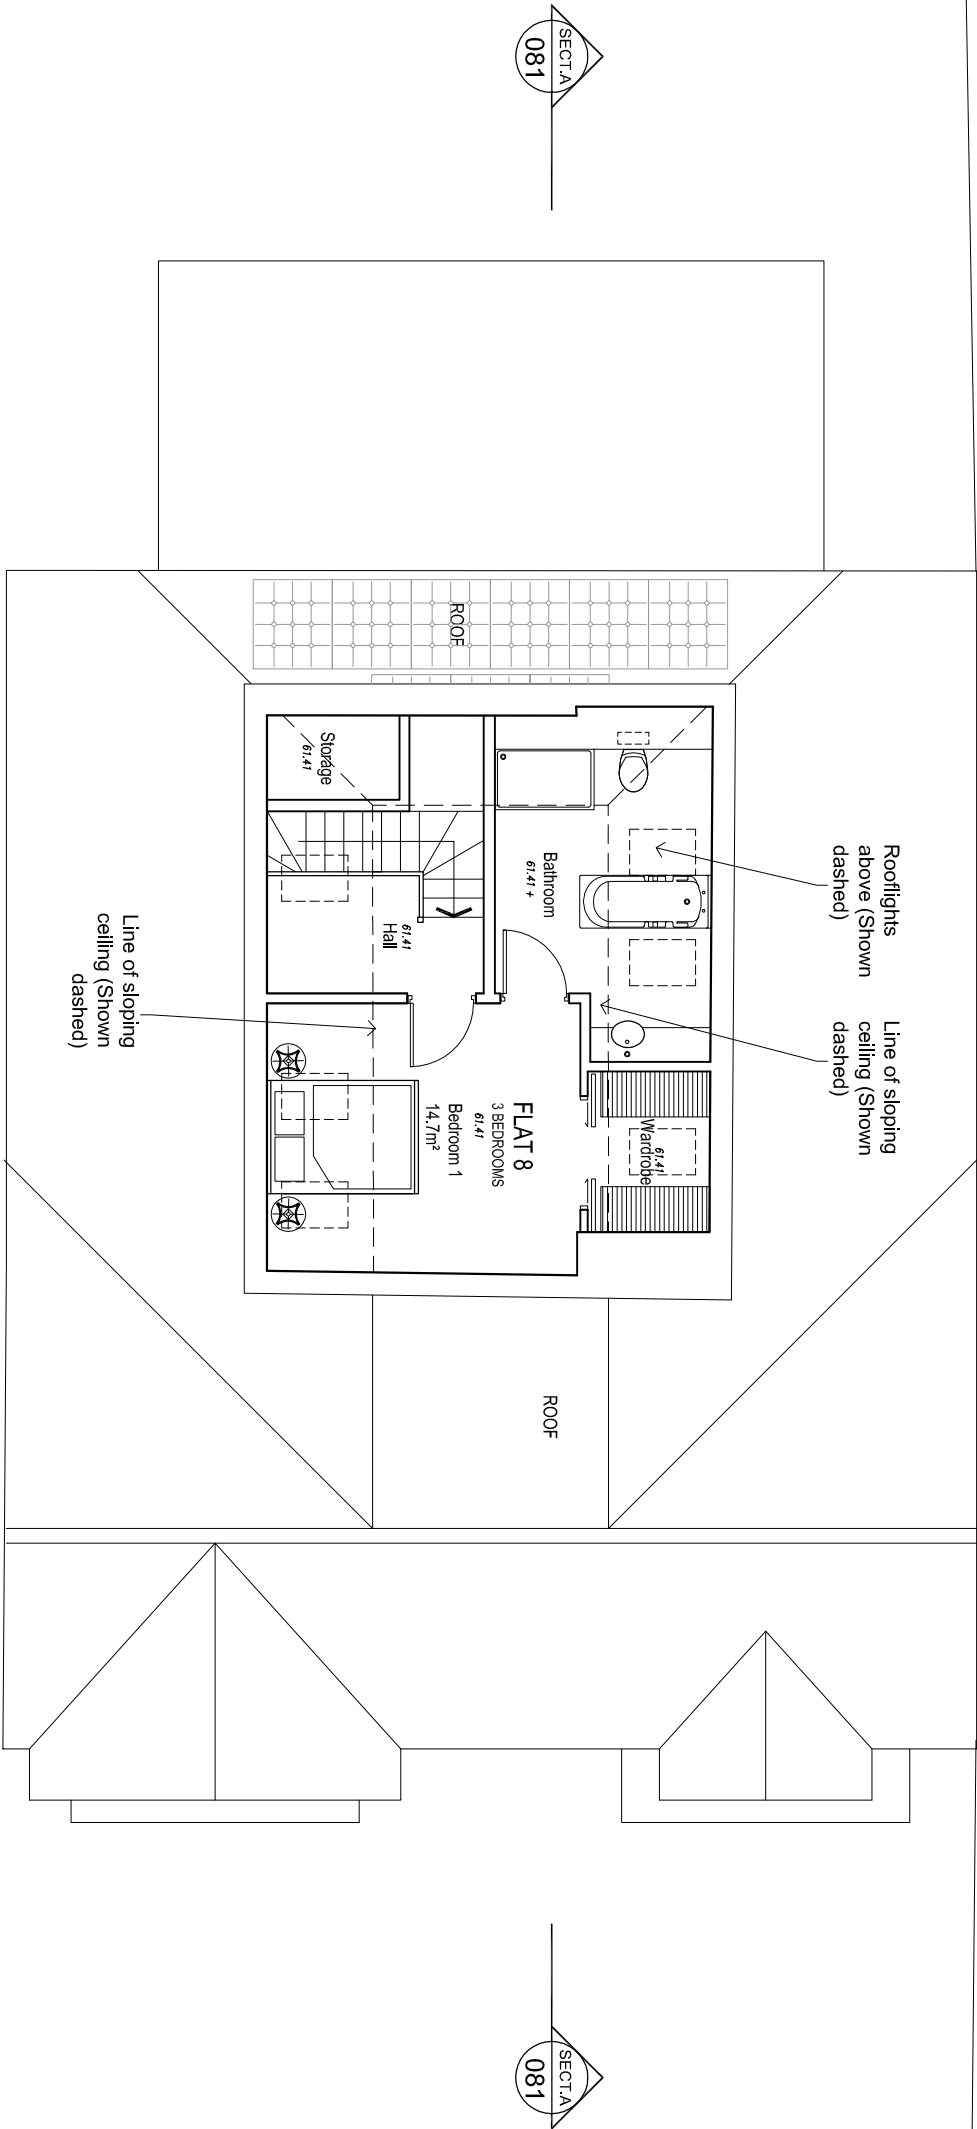

No 13 Cleve Road



NOTES

REFERENCE KEY:




Ref. Section
Drawing No.

DATE	REVISION	NO.
21.09.12	Layout revised	A
14.01.13	Drawing Updated	B

THIS DRAWING IS NOT TO BE SCALED. ONLY FIGURED DIMENSIONS ARE TO BE FOLLOWED (UNLESS THE DRAWING IS PART OF A PLANNING APPLICATION).
THIS DRAWING IS THE SOLE PROPERTY OF M.R PARTNERSHIP LIMITED, AND MAY NOT BE COPIED OR REPRODUCED IN ANY MANNER WHATSOEVER WITHOUT THE OWNERS WRITTEN CONSENT.
(c) COPYRIGHT.

M.R PARTNERSHIP
ARCHITECTS & INTERIOR DESIGNERS
41 FOLEY STREET TEL: (020) 7631 5405
LONDON W1W 7TS FAX: (020) 7631 5186

PROJECT			
15 CLEVE ROAD HAMPSTEAD NW6 3RL			
DRAWING			
THIRD FLOOR PLAN PROPOSED			
DATE:	DRAWN:	SCALE:	REV.
SEPT '12	CAD	1:1000A3	No. 28930763

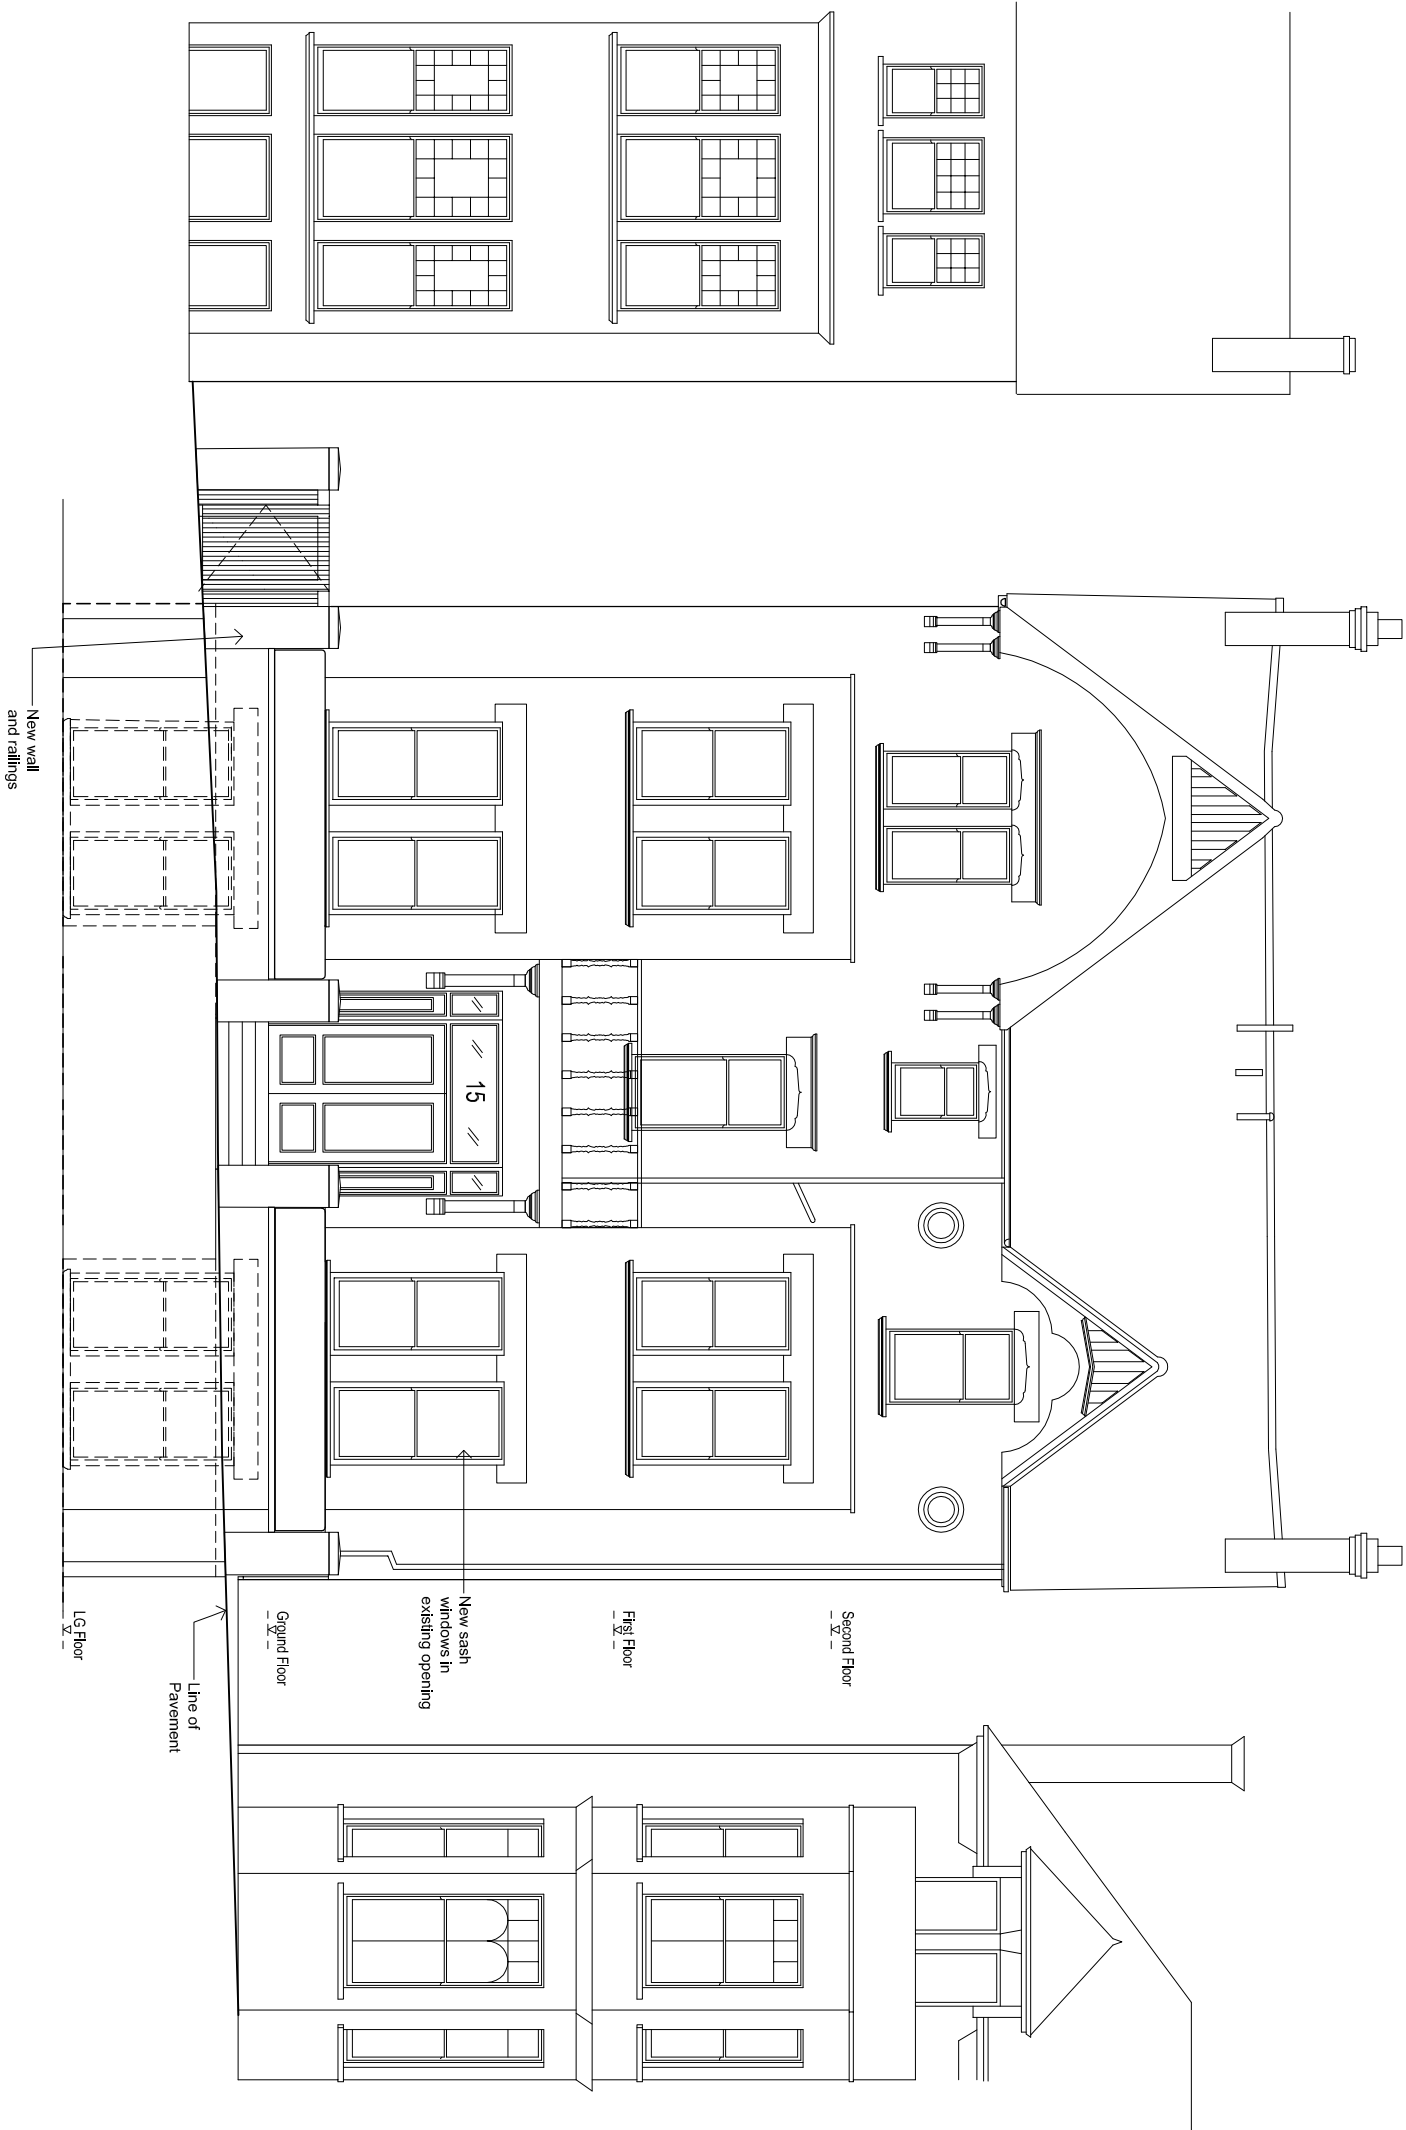


NOTES

DATE	REVISION	NO.
14.01.13	Drawing Updated	A
21.02.13	Drawing Updated	B

THIS DRAWING IS NOT TO BE SCALED. ONLY FIGURED DIMENSIONS ARE TO BE FOLLOWED (UNLESS THE DRAWING IS PART OF A PLANNING APPLICATION).
THIS DRAWING IS THE SOLE PROPERTY OF M.R. PARTNERSHIP LIMITED, AND MAY NOT BE COPIED OR REPRODUCED IN ANY MANNER WHATSOEVER WITHOUT THE OWNERS WRITTEN CONSENT. (c) COPYRIGHT.

M.R. PARTNERSHIP
ARCHITECTS & INTERIOR DESIGNERS
41 FOLEY STREET TEL: (020) 7631 5405
LONDON W1W 7TS FAX: (020) 7631 5186

PROJECT	15 CLEVE ROAD HAMPSTEAD NW6 3RL			
DRAWING	FRONT ELEVATION PROPOSED			
DATE: DEC '12	DRAWN: CAD	SCALE: 1:100@A3	DWG No. 2893	REV. No. 3

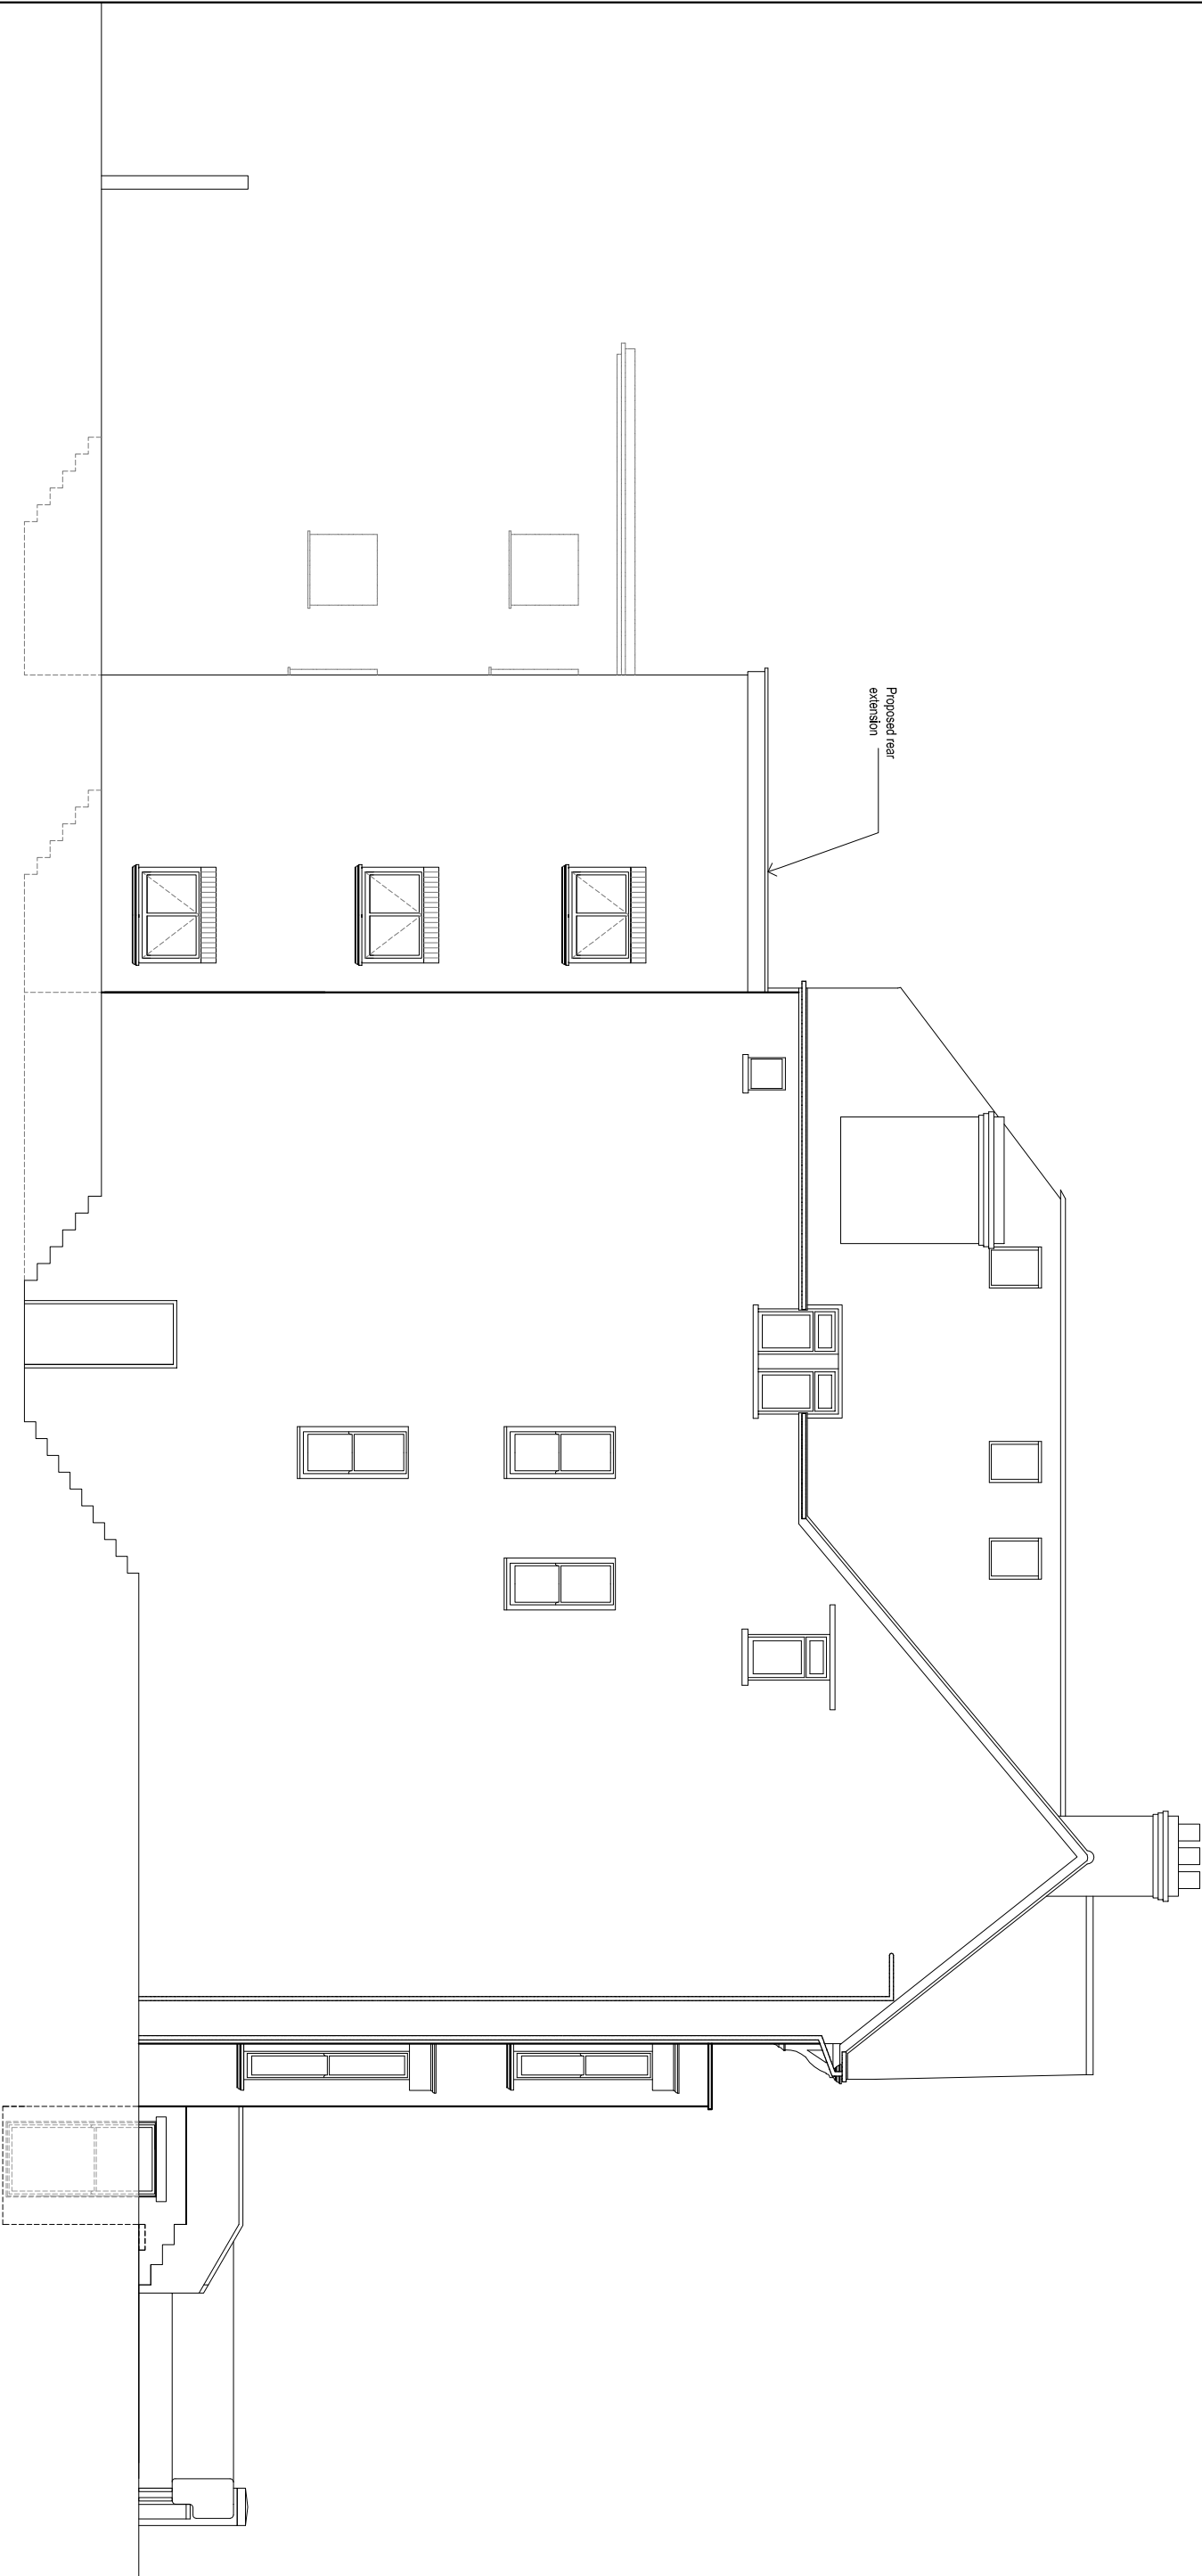

NOTES

DATE	REVISION	NO.
14.01.13	Drawing Updated	A
21.02.13	Drawing Updated	B

THIS DRAWING IS NOT TO BE SCALED. ONLY FIGURED DIMENSIONS ARE TO BE FOLLOWED (UNLESS THE DRAWING IS PART OF A PLANNING APPLICATION). BE FAMILIAR WITH THE DRAWING BEFORE COMMENCING WORK. COMMENCES, AND REFER ANY APPARENT DISCREPANCY TO THE ARCHITECT. WORK COMMENCES, MAY NOT BE COPIED OR REPRODUCED IN ANY MANNER WHATSOEVER WITHOUT THE OWNERS WRITTEN CONSENT. (c) COPYRIGHT.

MR PARTNERSHIP

ARCHITECTS & INTERIOR DESIGNERS


41 FOLEY STREET

LONDON W1W 7TS

TEL: (020) 7631 5405

FAX: (020) 7631 5186

PROJECT		DRAWING	
15 CLEVE ROAD		EAST ELEVATION	
HAMPSTEAD		PROPOSED	
NW6 3RL			
DATE:	DRAWN:	SCALE:	REV.
SEPT '12	CAD	1:100@A3	No. 28930783

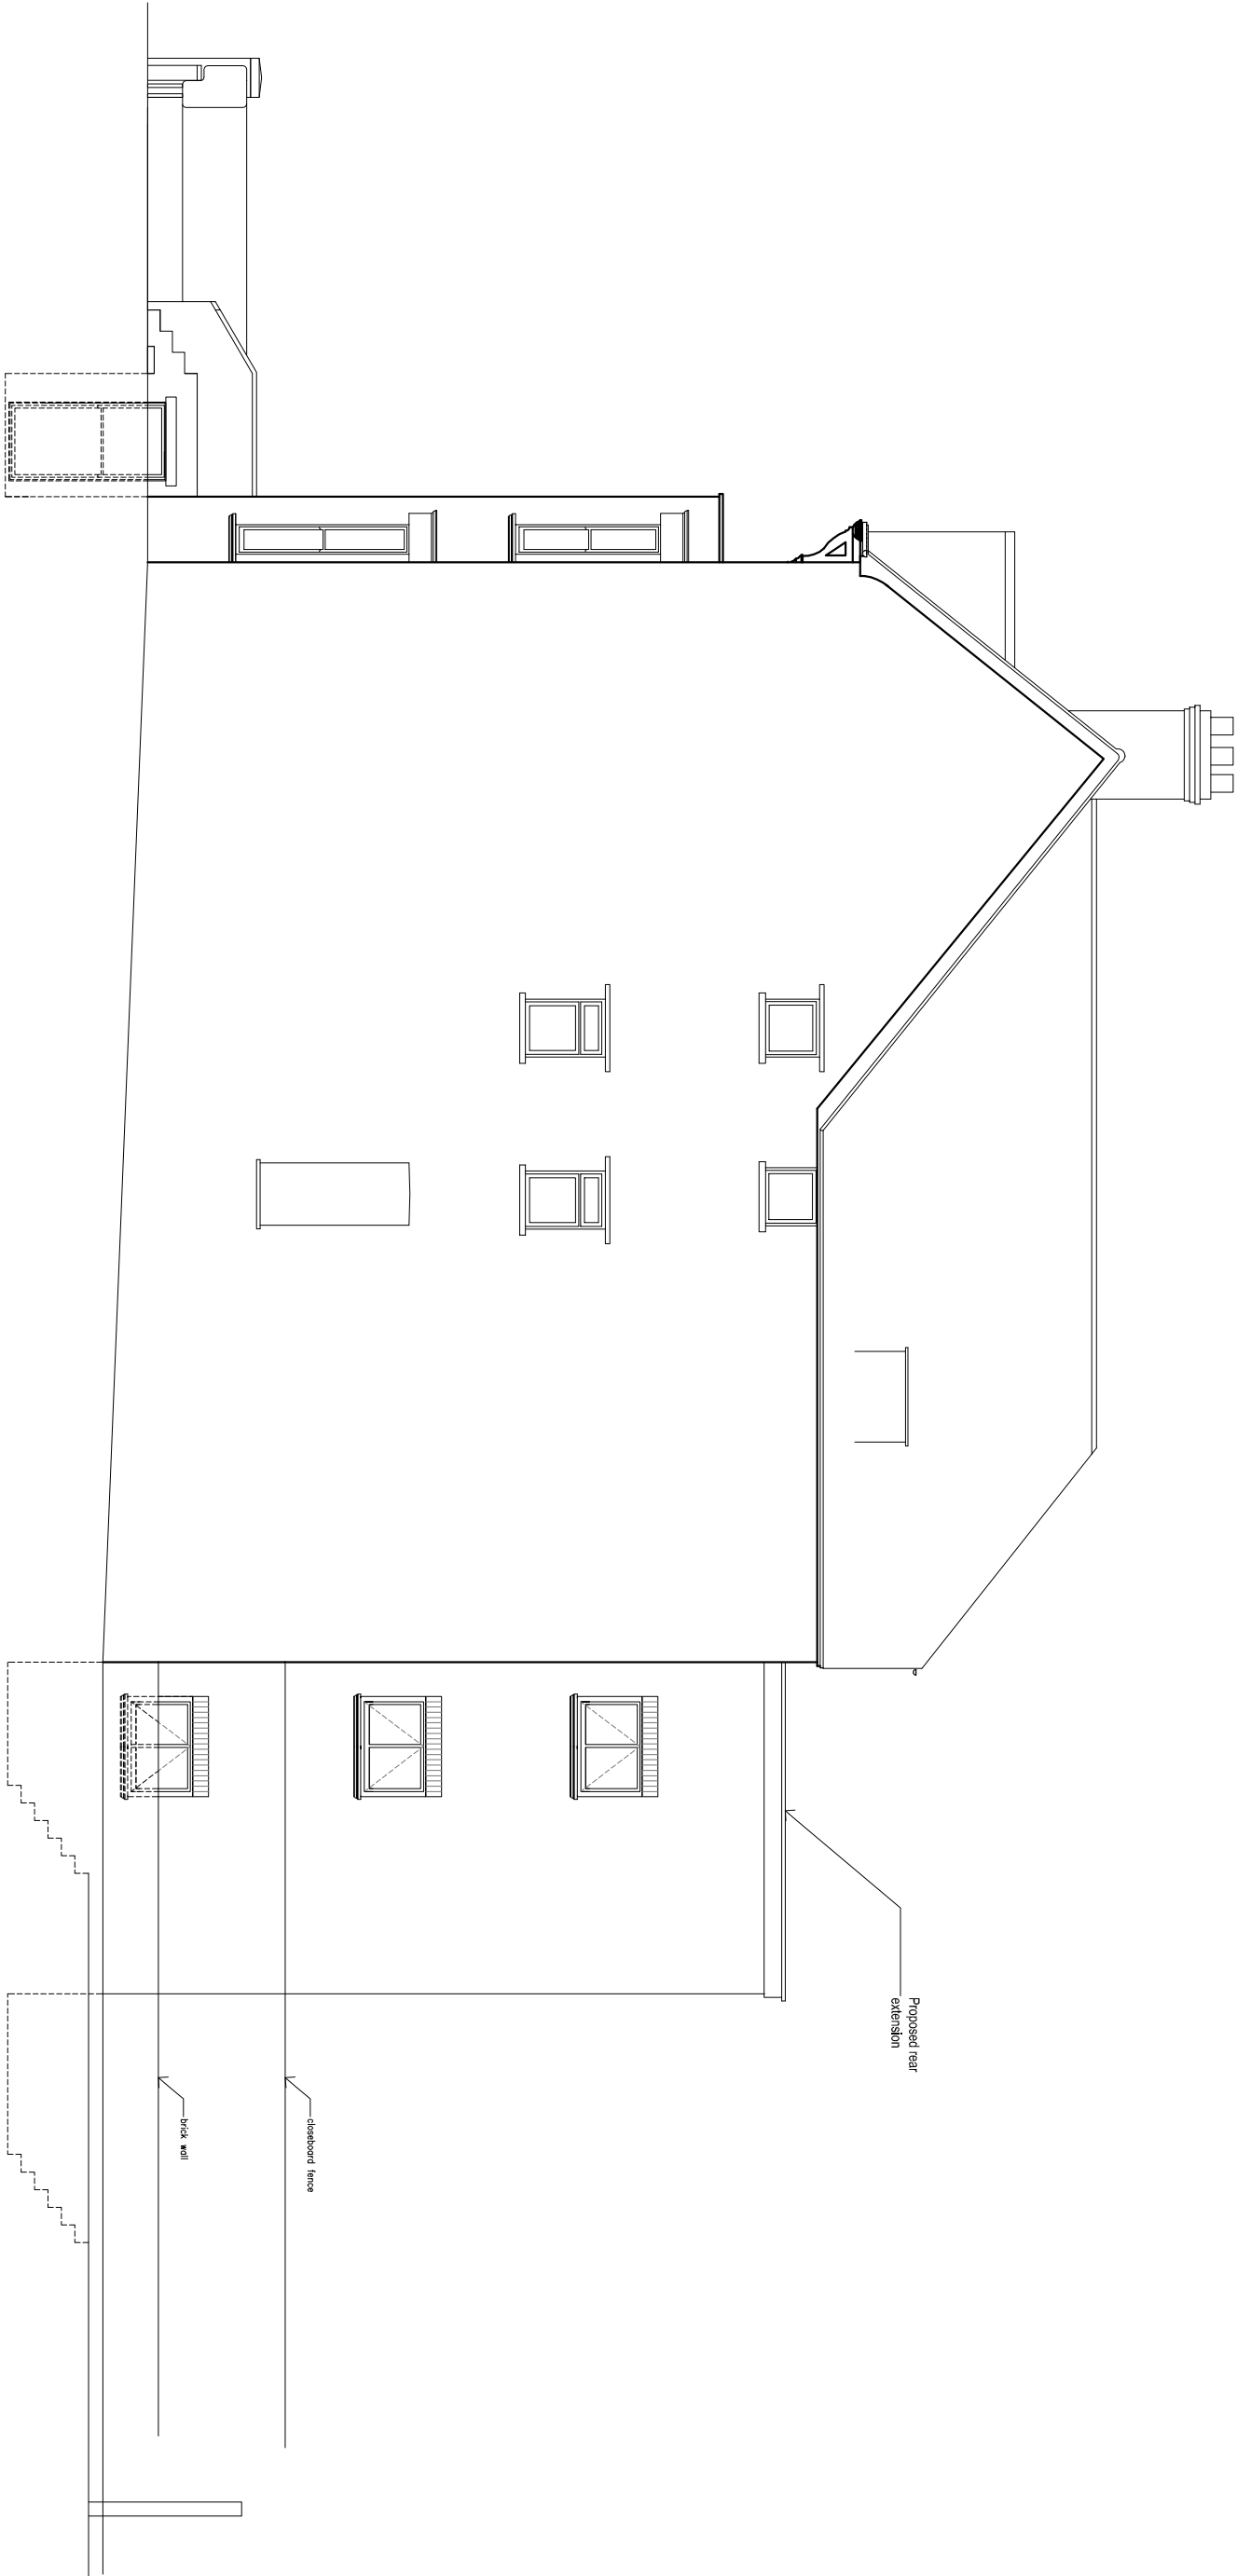

NOTES

NO.	REVISION	DATE
A	Drawing Updated	14.01.13
B	Drawing Updated	21.02.13

THIS DRAWING IS NOT TO BE SCALED. ONLY FIGURED DIMENSIONS ARE TO BE FOLLOWED (UNLESS THE DRAWING IS PART OF A PLANNING APPLICATION).
THIS DRAWING IS THE SOLE PROPERTY OF M.R PARTNERSHIP LIMITED, AND MAY NOT BE COPIED OR REPRODUCED IN ANY MANNER WHATSOEVER WITHOUT THE OWNERS WRITTEN CONSENT.
(c) COPYRIGHT.

M•R PARTNERSHIP
ARCHITECTS & INTERIOR DESIGNERS
41 FOLEY STREET TEL: (020) 7631 5405
LONDON W1W 7TS FAX: (020) 7631 5186

PROJECT	15 CLEVE ROAD HAMPSTEAD NW6 3RL			
DRAWING	WEST ELEVATION PROPOSED			
DATE: SEPT '12	DRAWN: CAD	SCALE: 1:100	DWG No. 2893080	REV. No. 3



