



DO NOT SCALE FROM THIS DRAWING - STATED DIMENSIONS REFER. CONTRACTORS SHALL BE RESPONSIBLE FOR THE CHECKING OF ALL STATED DIMENSIONS, WITH ANY ANOMALIES BEING IDENTIFIED TO THE ORIGINATOR PRIOR TO ANY CONSTRUCTION OR FABRICATION WORKS COMMENCING.


# PLANNING

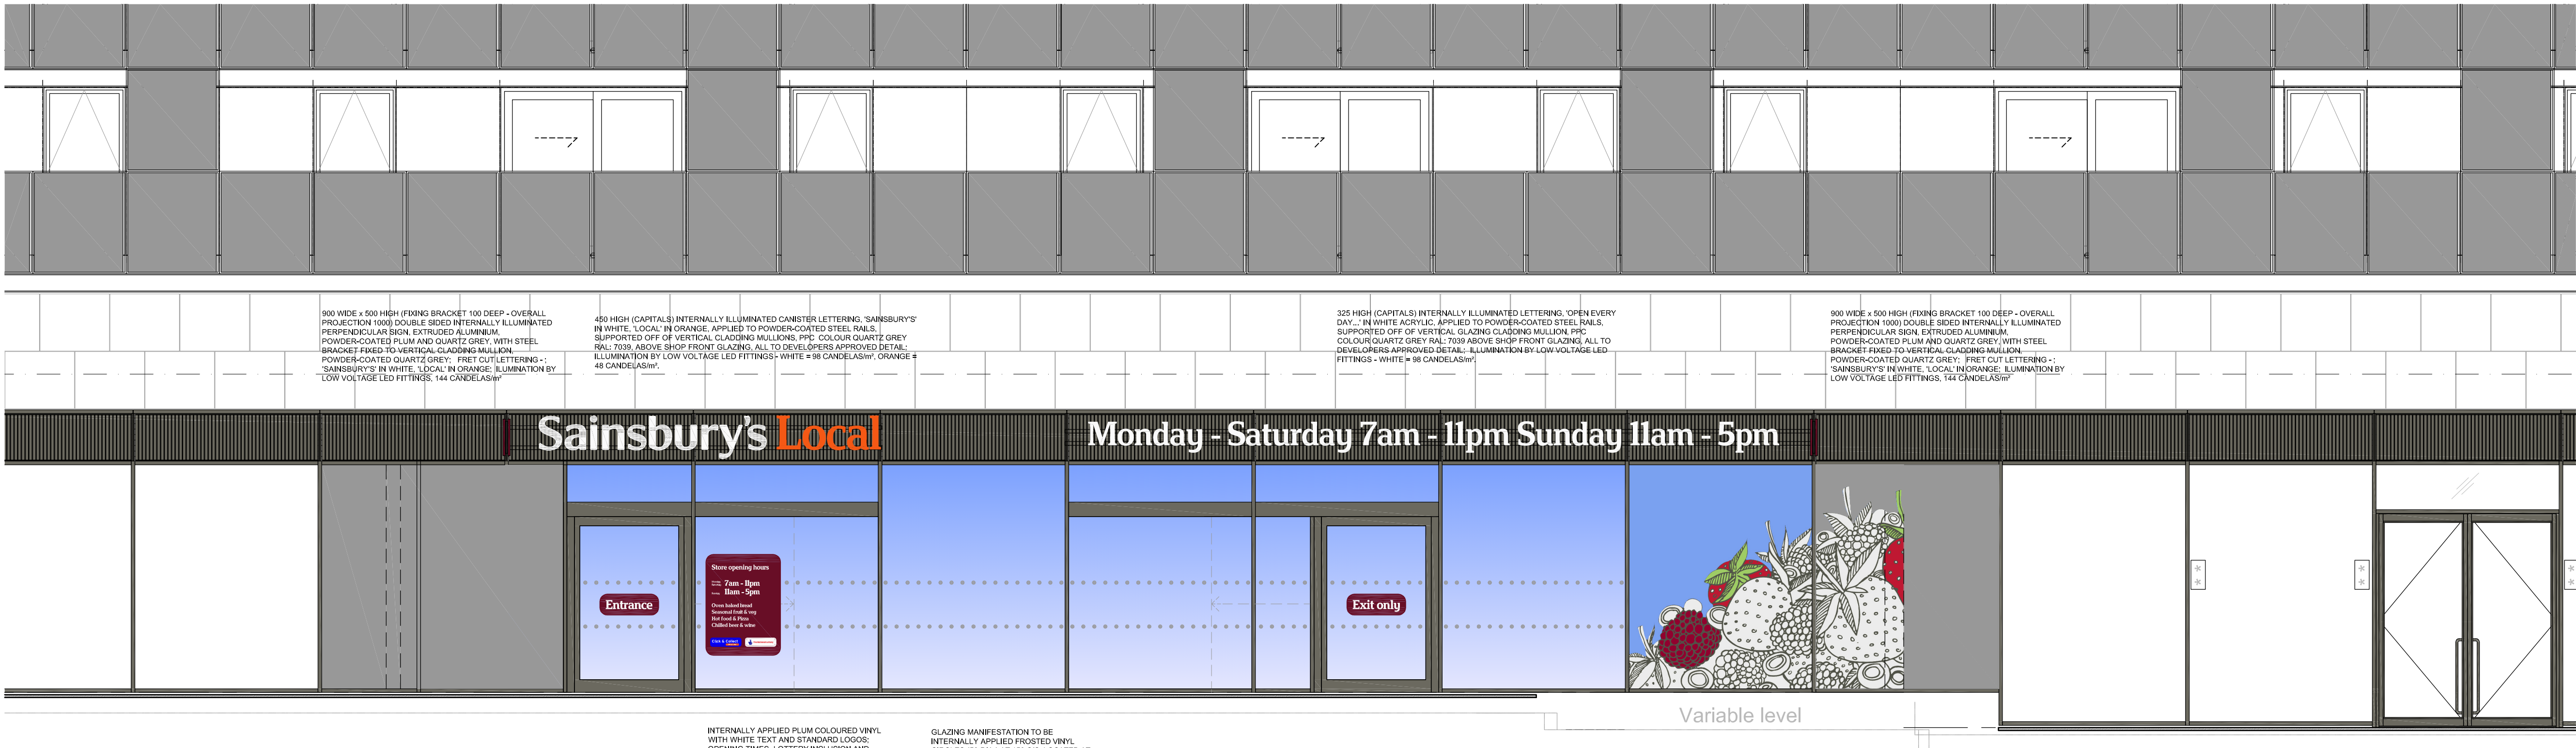


PROPOSED SHOPFRONT ELEVATION - 1:50 SCALE

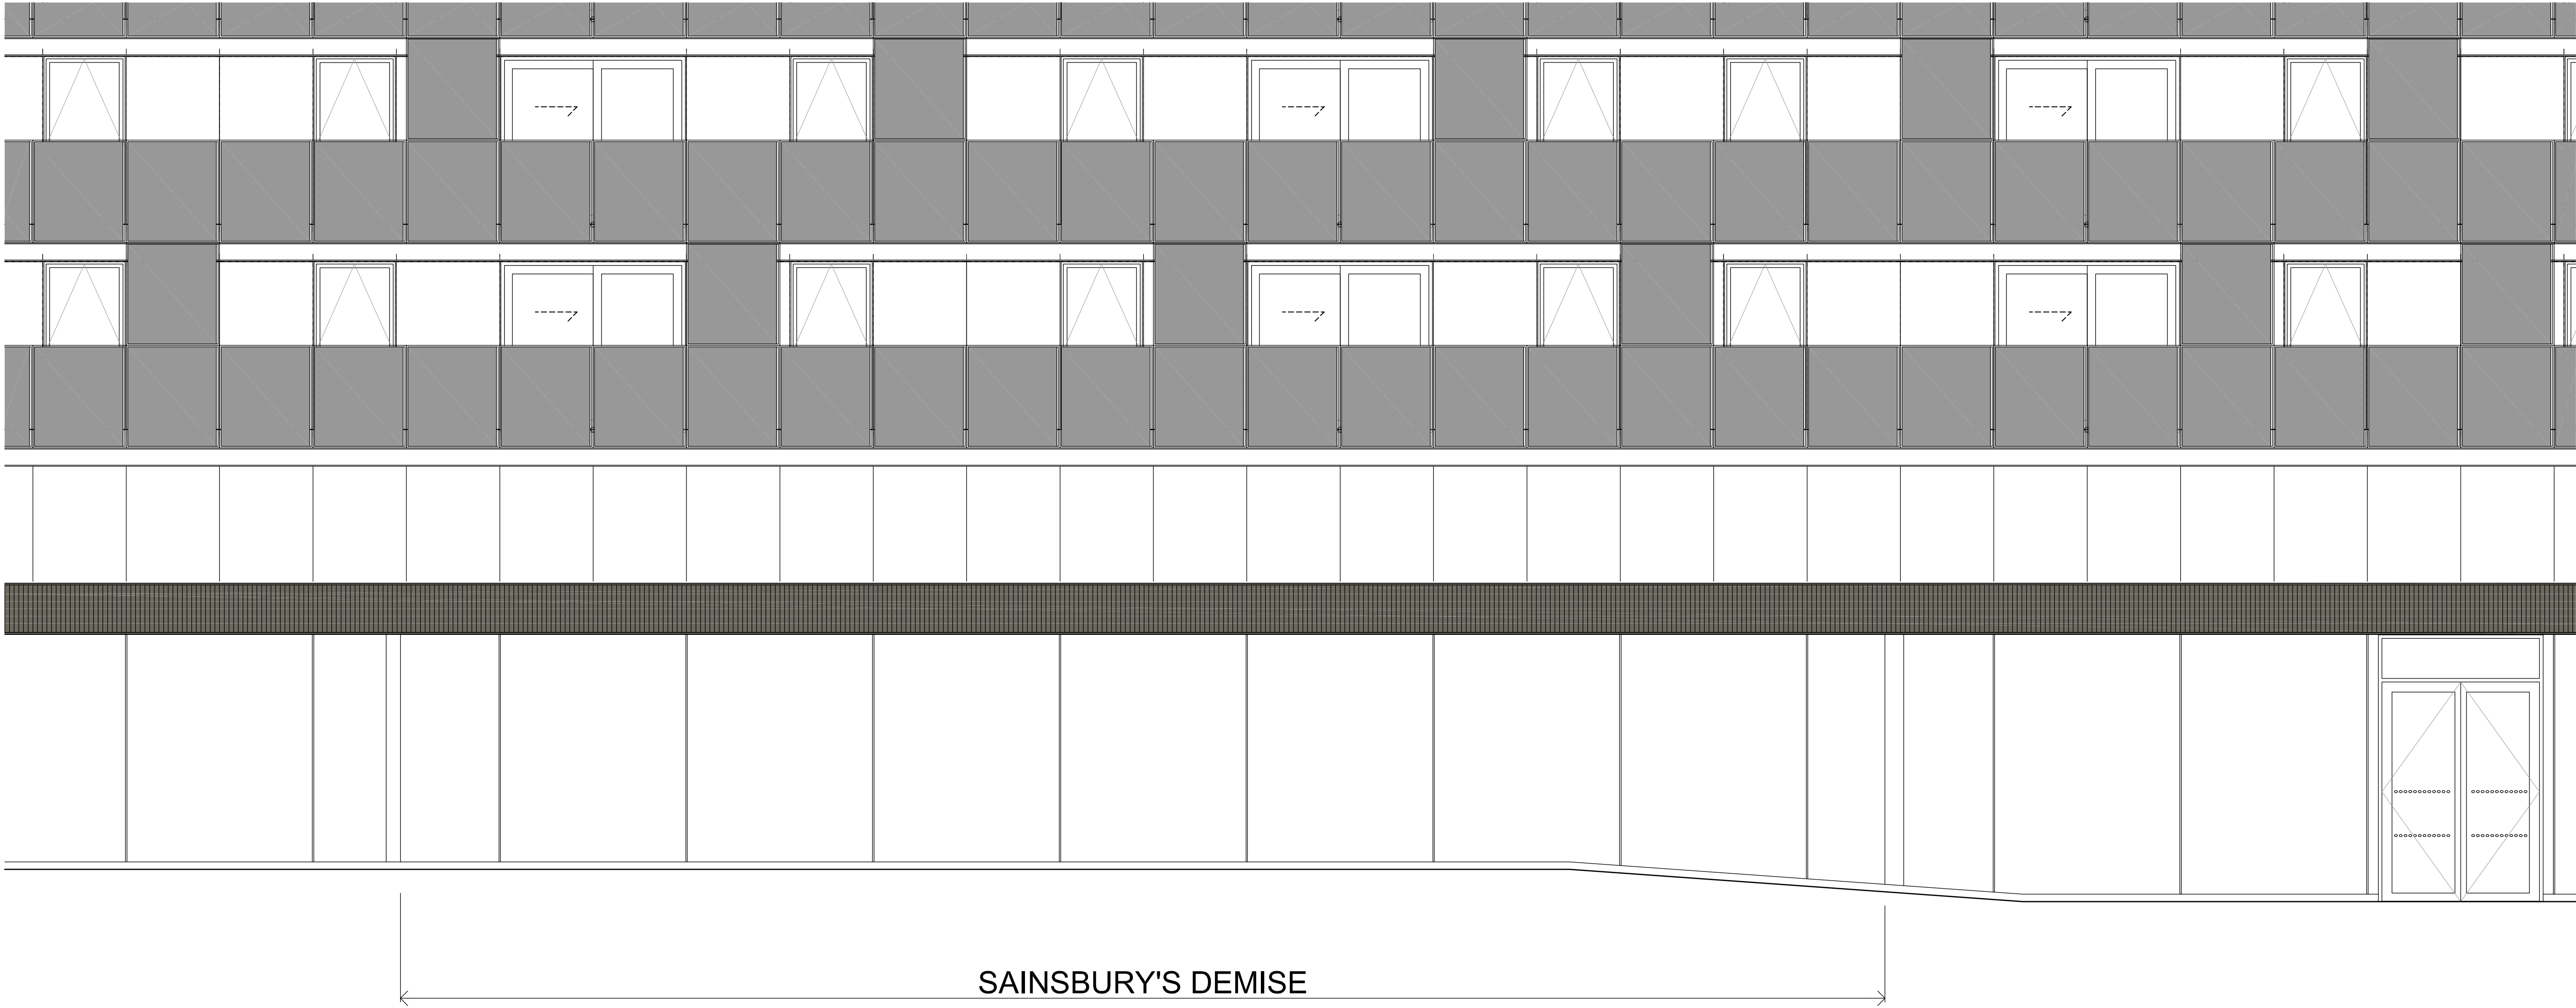

APPROVED DEVELOPER'S ELEVATION - 1:50 SCALE

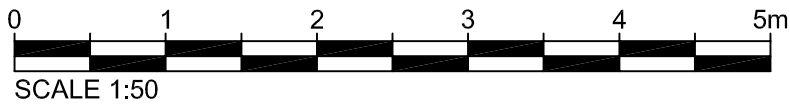

"B"	04_03_13	ELEVATION UPDATED TO REFLECT LATEST CDG3 APPROVED LAYOUT & DEVELOPERS DETAILS
"A"	07_02_13	ELEVATION UPDATED WITH OPENING HOURS ADJUSTED FOR SUNDAY TRADING.

Revision	Date	Description
<div><div><div>part of riley consulting</div></div><div><b>Design Consultants</b> 21-22 Great Sutton Street, London, EC1V 0DY Tel: 020 7017 8990 Fax: 020 7017 8999 Email: info@arc-rc.co.uk Web: www.arc-rc.co.uk</div></div>		
Status	PLANNING	
Client	<b>Sainsbury's</b>	
Project Title	SAINSBURY'S LOCAL LONDON, EUSTON, NEQ, REGENTS PLACE	
Drawing Title	EXISTING & PROPOSED BRANDING ELEVATIONS SITE REF: - 11311	
Project Number	Drawing Number	Revision
11_1036	306	B
Drawn	Checked	Scale
JDW	AS SHOWN@A1	23_01_13
The content of this drawing is the property of arc@RC Limited and may not be copied in whole or part without formal consent.		