

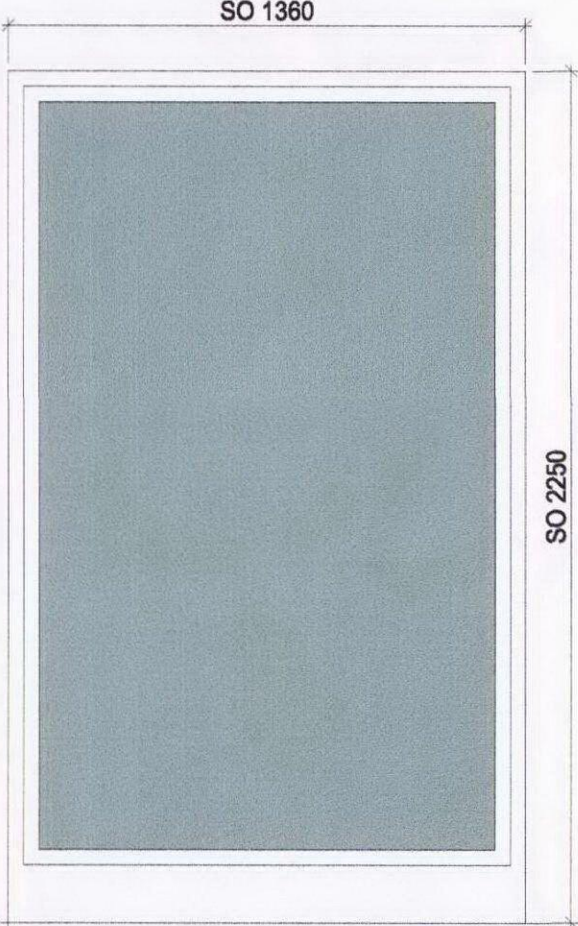
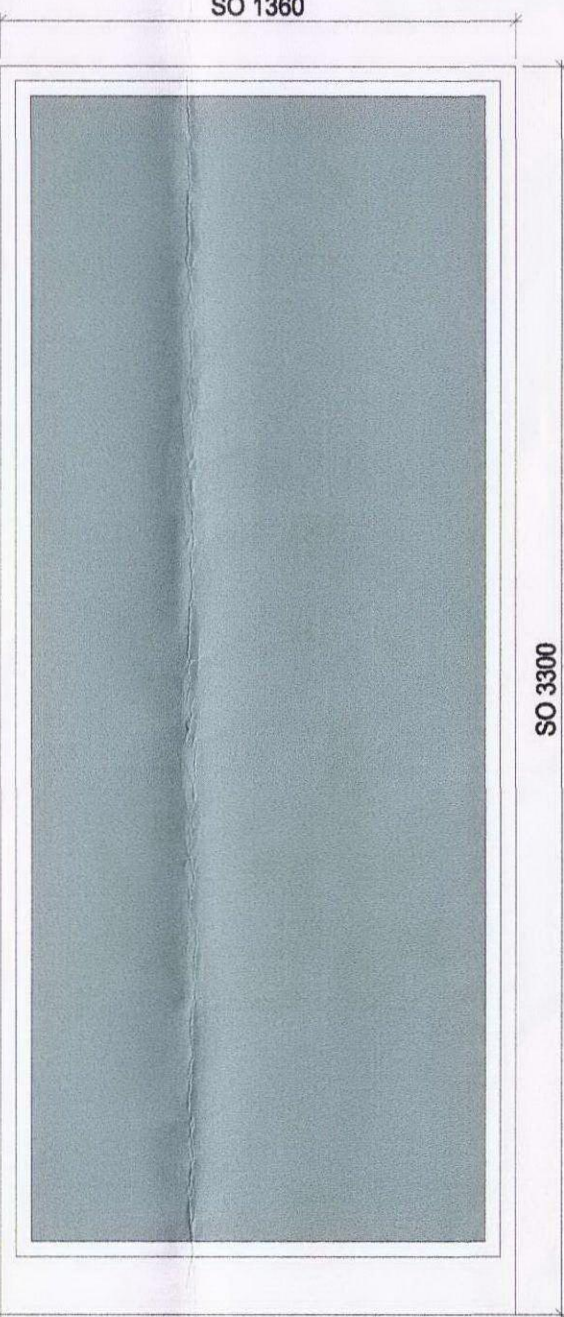
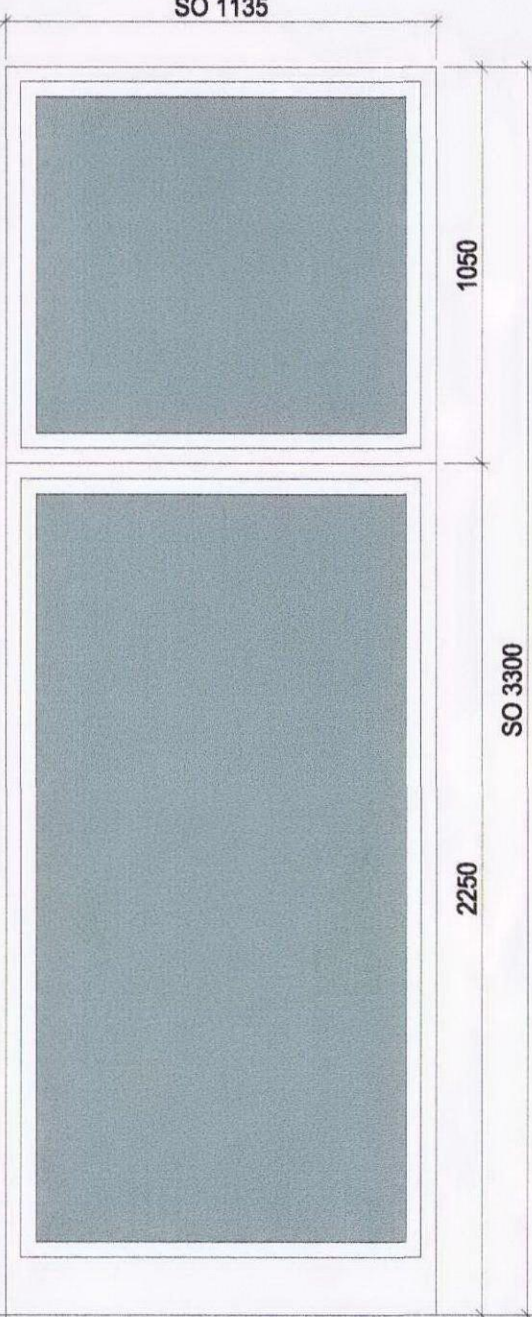
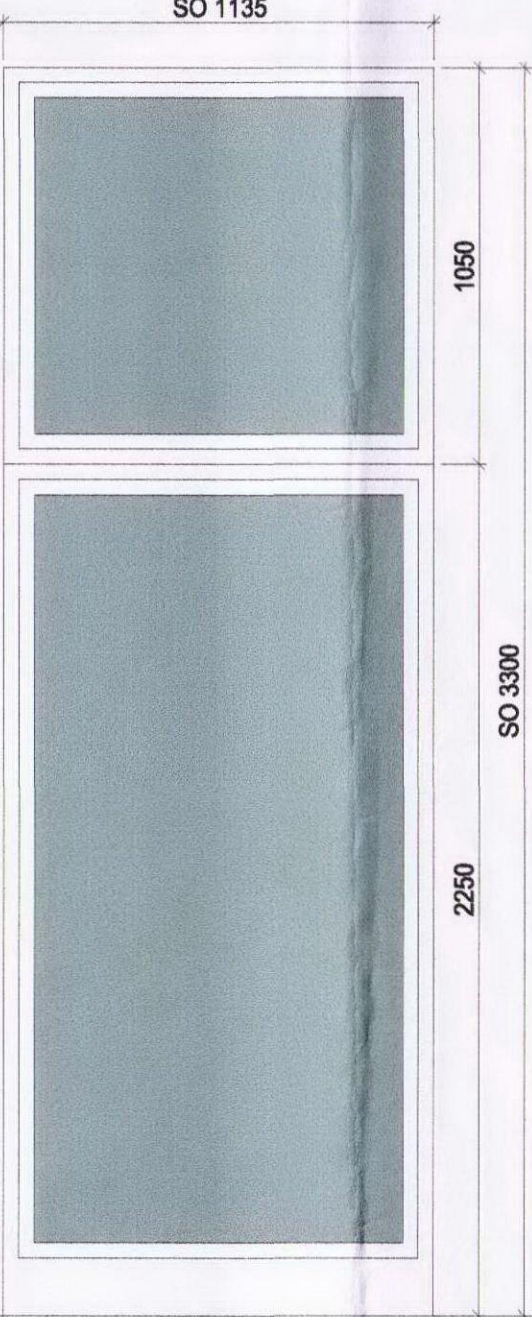
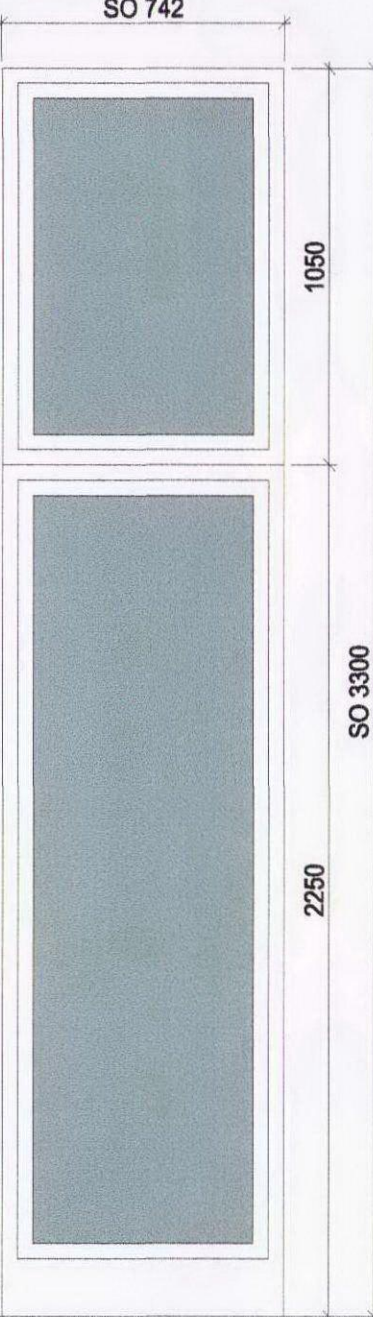
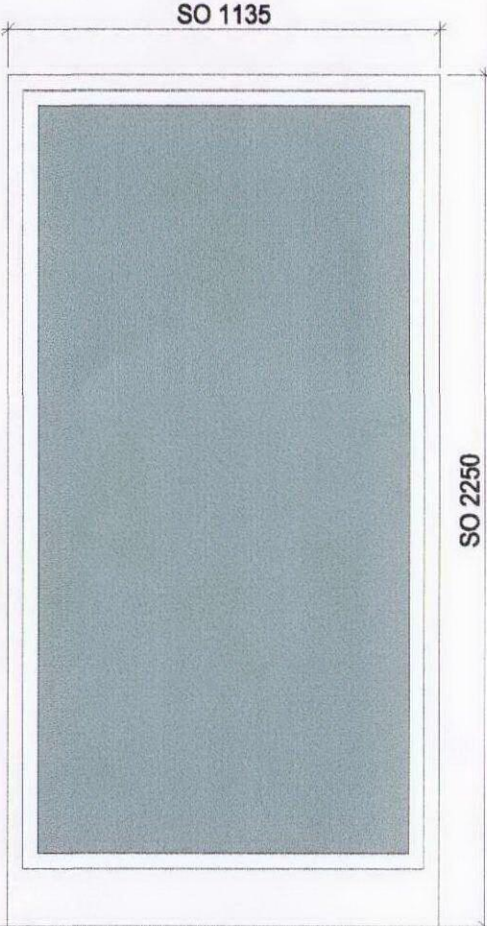
DO NOT SCALE DIMENSIONS OFF THIS DRAWING  
CHECK ALL DIMENSIONS ON SITE BEFORE FABRICATION  
REPORT ALL ERRORS OR OMISSIONS TO SPRINT LIMITED  
THIS DRAWING IS PROTECTED UNDER COPYRIGHT AND  
SHALL NOT BE REPRODUCED IN PART OR WHOLE WITHOUT  
PRIOR EXPRESSED PERMISSION OF SPRINT LIMITED

**SERIES DEFINITION**

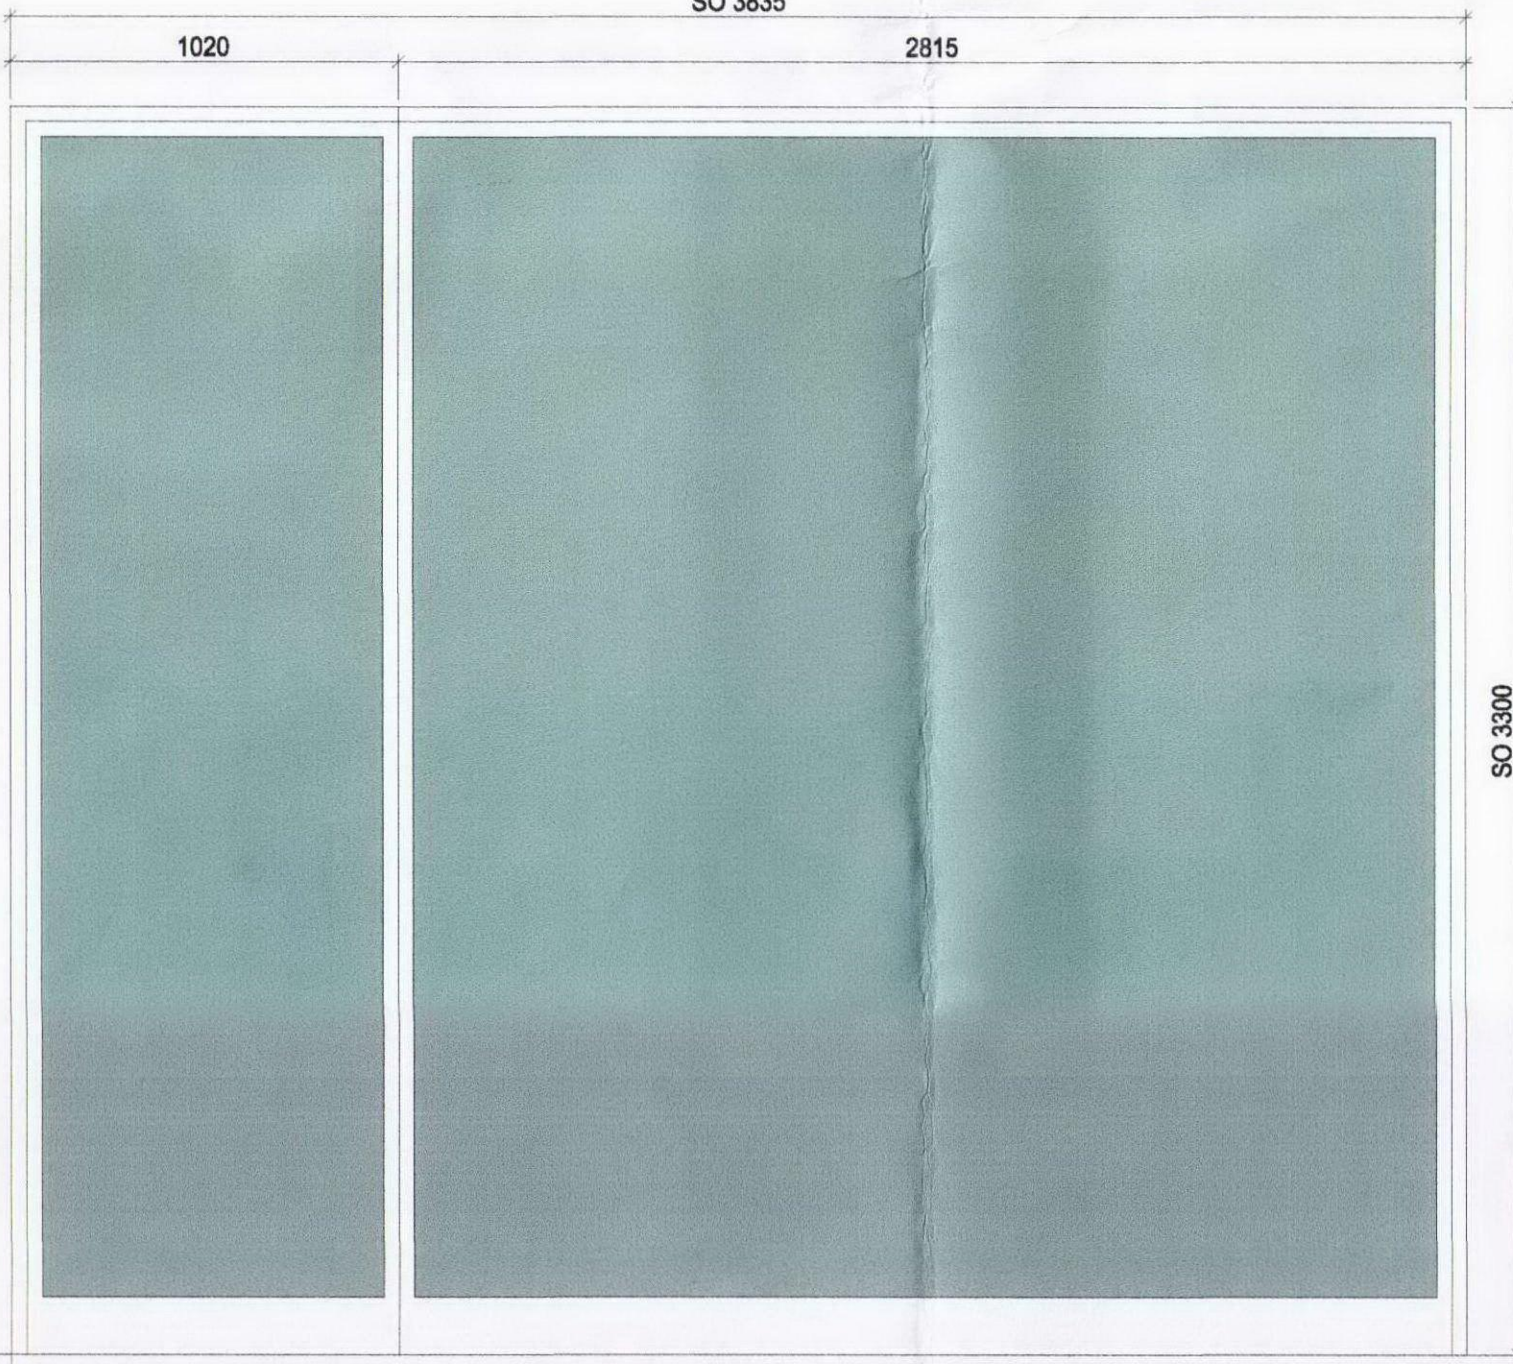
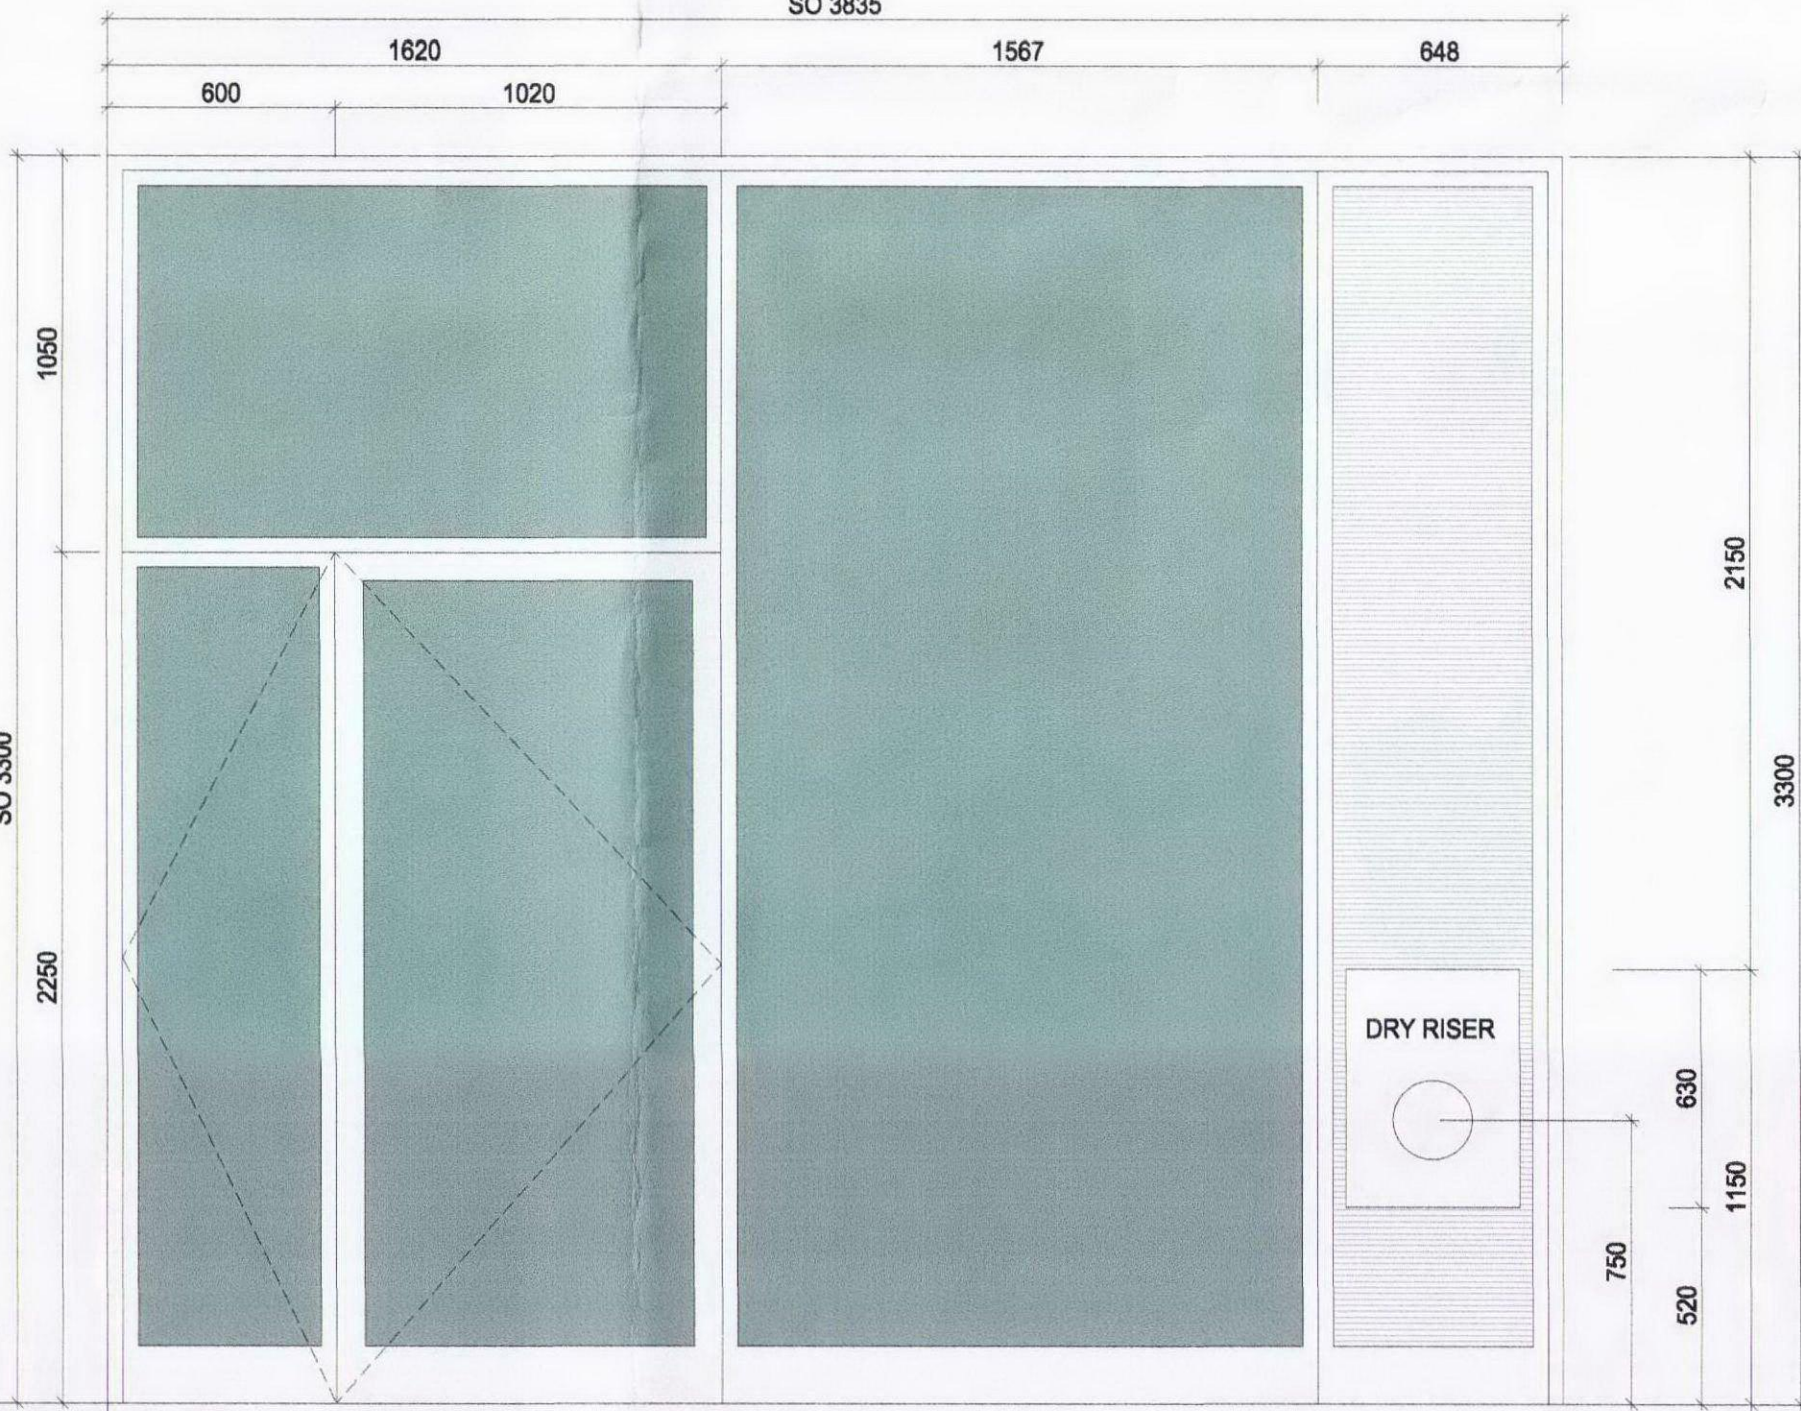
- 05 - SITE PLANS  
10 - BRICK & BLOCKWORK  
11- PENETRATIONS  
12 - FLOOR FINISHES  
15 - GENERAL ARRANGEMENTS  
16 - DIMENSIONAL LAYOUT PLANS  
17 - FIRE STRATEGY AND SIGNAGE  
20 - SECTIONS  
25 - HEIGHT RODS  
30 - ELEVATIONS  
40 - DETAILS  
41 - BALCONY DETAILS  
42 - STAIR DETAILS  
43 - LIFT DETAILS  
44 - ROOF DETAILS  
45 - KITCHEN DETAILS  
46 - THRESHOLD DETAILS  
47 - INTERNAL WALL DETAILS  
48 - EXTERNAL WALL DETAILS  
50 - DOOR & WINDOW SCHEDULES  
51 - CLEANING STRATEGY  
70 - CONVEYANCE PLANS  
90 - LANDSCAPING  
95 - LANDSCAPING DETAILS

**NOTE:**

- DOOR / WINDOW TOTALS TO BE CHECKED BY SUB-CONTRACTOR
- TO BE READ IN CONJUNCTION WITH DRAWINGS: 12387\_10\_01 TO 12387\_10\_14 AND DRAWINGS: 12387\_30\_01 TO 12387\_30\_04
- ALL DOOR & WINDOW ELEVATIONS ARE EXTERNAL
- PERFORATED/VENTILATION PANELS:  
METAL PANEL/ LOUVER TO BE DESIGNED IN ACCORDANCE WITH BS 6399-1:1996 TABLE 4A TO WITHSTAND 0.5KN/M2 UNIFORMLY DISTRIBUTED LOAD, 0.25KN POINT LOAD AND 0.36KN/M HORIZONTAL LINE LOAD.
- ALL WINDOWS FACING CAMDEN ROAD & 10m ALONG REGENTS CANAL ELEVATION NOISE ATTENUATION:
  - 44dB (BEFORE CHANGE OF CONDITION)
  - 37dB (AFTER CHANGE OF CONDITION)
  - ALL OTHER WINDOWS 32dB
- WINDOWS INDICATED TO HAVE HIGHER NOISE ATTENUATION 44dB MAY BE REDUCED TO 37dB AFTER THE LB CAMDEN APPROVAL FOR CHANGE OF PLANNING CONDITION NO. 12.

ELEVATION FFL SCALE 1:20						
	STANDARD WINDOW	STANDARD WINDOW	STANDARD WINDOW	STANDARD WINDOW	STANDARD WINDOW	STANDARD WINDOW
WINDOW REF. TYPE:	EW - 08	EW - 10	EW - 14	EW - 14a	EW - 15	EW - 24
STRUCTURAL OPENING SIZE:	1360mm x 2250mm	1360mm x 3300mm	1135mm x 3300mm	1135mm x 3300mm	742mm x 3300mm	1135mm x 2250mm
LEAF SIZE :	-	-	-	-	-	-
LOUVRE SIZE:	-	-	-	-	-	-
FINISH:	POWDER-COATED ALUMINIUM (COLOUR TBC)	POWDER-COATED ALUMINIUM (COLOUR TBC)	POWDER-COATED ALUMINIUM (COLOUR TBC)	POWDER-COATED ALUMINIUM (COLOUR TBC)	POWDER-COATED ALUMINIUM (COLOUR TBC)	POWDER-COATED ALUMINIUM (COLOUR TBC)
GLAZING:	DOUBLE GLAZING AS PER SPECIFICATION	DOUBLE GLAZING AS PER SPECIFICATION	DOUBLE GLAZING AS PER SPECIFICATION	DOUBLE GLAZING AS PER SPECIFICATION	DOUBLE GLAZING AS PER SPECIFICATION	DOUBLE GLAZING AS PER SPECIFICATION
OBSCURE:	-	-	-	-	-	-
TRICKLE VENTS:	-	-	-	-	-	-
FIRE RATING (MINS):	-	-	-	-	-	-
SMOKE SEALS:	-	-	-	-	-	-
INTUMESCENT STRIP:	-	-	-	-	-	-
HINGES (NO. PAIRS):	AS PER MANUFACTURER SPECIFICATION & DETAIL	AS PER MANUFACTURER SPECIFICATION & DETAIL	AS PER MANUFACTURER SPECIFICATION & DETAIL	AS PER MANUFACTURER SPECIFICATION & DETAIL	AS PER MANUFACTURER SPECIFICATION & DETAIL	AS PER MANUFACTURER SPECIFICATION & DETAIL
TOTAL NO.:	38	7	2	2	1	18
NOTES:	NO RECESS, NO JULIETTE BALCONY 17 ITEMS WITH NOISE REDUCTION 44dB		NO RECESS, NO JULIETTE BALCONY		NO RECESS, NO JULIETTE BALCONY	

NO RECESS, NO BALCONY  
7 ITEMS WITH NOISE REDUCTION 44dB

ELEVATION FFL SCALE 1:20		
	STANDARD WINDOW	ENTRANCE LOBBY DOOR / WINDOW
WINDOW REF. TYPE:	EW - 20	EW-21
STRUCTURAL OPENING SIZE:	3835mm x 3300mm	3835mm x 3300mm
LEAF SIZE :	-	1620mm x 2250mm
LOUVRE SIZE:	-	-
FINISH:	POWDER-COATED ALUMINIUM (COLOUR TBC)	POWDER-COATED ALUMINIUM (COLOUR TBC)
GLAZING:	DOUBLE GLAZING AS PER SPECIFICATION	DOUBLE GLAZING AS PER SPECIFICATION
OBSCURE:	-	-
TRICKLE VENTS:	-	-
FIRE RATING (MINS):	-	-
SMOKE SEALS:	-	-
INTUMESCENT STRIP:	-	-
HINGES (NO. PAIRS):	AS PER MANUFACTURER SPECIFICATION & DETAIL	AS PER MANUFACTURER SPECIFICATION & DETAIL
TOTAL NO.:	1	1 + 1 HANDED = 2
NOTES:		RECESSED

C2 KJ 12.12.12 MB GENERAL AMMENDMENTS  
C1 SB 30.11.12 MB ISSUE FOR CONSTRUCTION  
REV BY DATE CHK DESCRIPTION

STATUS

FOR CONSTRUCTION

CONTRACTOR

WILLMOTT DIXON

PROJECT

TWYMAN HOUSE

CLIENT

TAYLOR WIMPEY  
CENTRAL LONDON

DRAWING TITLE

EXTERNAL WINDOW SCHEDULE

DATE CREATED 12.12.12	DATE AMENDED 12.12.12	SCALE 1:20 @ A1
DRAWN BY DD	AMENDED BY KAVITA	CHECKED MB

DRAWING NO & REVISION  
12387\_50\_22-C2

The Quadrangle,  
180 Wardour Street,  
London W1F 8FY  
T +44 (0)20 7287 1153  
F +44 (0)20 7287 3675  
www.sprunt.net

sprunt.

ver 2.2