

DO NOT SCALE DIMENSIONS OFF THIS DRAWING
CHECK ALL DIMENSIONS ON SITE BEFORE FABRICATION
REPORT ALL ERRORS OR OMISSIONS TO SPRUNT LIMITED
THIS DRAWING IS PROTECTED UNDER COPYRIGHT AND
SHALL NOT BE REPRODUCED IN PART OR WHOLE WITHOUT
PRIOR EXPRESSED PERMISSION OF SPRUNT LIMITED

SERIES DEFINITION

- 05 - SITE PLANS
10 - BRICK & BLOCKWORK
11 - PENETRATIONS
12 - FLOOR FINISHES
15 - GENERAL ARRANGEMENTS
16 - DIMENSIONAL LAYOUT PLANS
17 - FIRE STRATEGY AND SIGNAGE
20 - SECTIONS
25 - HEIGHT RODS
30 - ELEVATIONS
40 - DETAILS
41 - BALCONY DETAILS
42 - STAIR DETAILS
43 - LIFT DETAILS
44 - ROOF DETAILS
45 - KITCHEN DETAILS
46 - THRESHOLD DETAILS
47 - INTERNAL WALL DETAILS
48 - EXTERNAL WALL DETAILS
50 - DOOR & WINDOW SCHEDULES
51 - CLEANING STRATEGY
70 - CONVEYANCE PLANS
90 - LANDSCAPING
95 - LANDSCAPING DETAILS

NOTE:

- DOOR / WINDOW TOTALS TO BE CHECKED BY SUB-CONTRACTOR
- TO BE READ IN CONJUNCTION WITH DRAWINGS: 12387_10_01 TO 12387_10_14 AND DRAWINGS: 12387_30_01 TO 12387_30_04
- ALL DOOR & WINDOW ELEVATIONS ARE EXTERNAL
- PERFORATED/VENTILATION PANELS: METAL PANEL / LOUVER TO BE DESIGNED IN ACCORDANCE WITH BS 6399-1:1996 TABLE 4A TO WITHSTAND 0.5KN/M2 UNIFORMLY DISTRIBUTED LOAD, 0.25KN POINT LOAD AND 0.36KN/M HORIZONTAL LINE LOAD.
- ALL WINDOWS FACING CAMDEN ROAD & 10m ALONG REGENTS CANAL ELEVATION NOISE ATTENUATION:
 - 44dB (BEFORE CHANGE OF CONDITION)
 - 37dB (AFTER CHANGE OF CONDITION)
 - ALL OTHER WINDOWS 32dB
- WINDOWS INDICATED TO HAVE HIGHER NOISE ATTENUATION 44dB MAY BE REDUCED TO 37dB AFTER THE LB CAMDEN APPROVAL FOR CHANGE OF PLANNING CONDITION NO. 12.

C3	SB	10.01.13	MB	GENERAL AMMENDMENTS
C2	KJ	12.12.12	MB	GENERAL AMMENDMENTS
C1	SB	30.11.12	MB	ISSUE FOR CONSTRUCTION
REV	BY	DATE	CHK	DESCRIPTION

STATUS

FOR CONSTRUCTION

CONTRACTOR

WILLMOTT DIXON

PROJECT

TWYMAN HOUSE

CLIENT

**TAYLOR WIMPEY
CENTRAL LONDON**

DRAWING TITLE

EXTERNAL WINDOW SCHEDULE

DATE CREATED 10.01.13	DATE AMENDED 10.01.13	SCALE 1:20 @ A1
DRAWN BY DD	AMENDED BY SPRUNT5	CHECKED MB

DRAWING NO & REVISION
12387_50_24-C3

The Quadrangle,
180 Wardour Street,
London W1F 8FY
T +44 (0)20 7287 1153
F +44 (0)20 7287 3675
www.sprunt.net

sprunt.

ver 2.2


ELEVATION FFL

SCALE 1:20

	EXTERNAL SCREEN PANEL	EXTERNAL SCREEN PANEL	EXTERNAL SCREEN PANEL
WINDOW REF. TYPE:	EW - 37	EW - 38	EW - 39
STRUCTURAL OPENING SIZE:	1575mm x 2150mm	1380mm x 2150mm	1582mm x 2150mm
LEAF SIZE:	-	-	-
LOUVRE SIZE:	-	-	-
FINISH:	POWDER-COATED ALUMINIUM (COLOUR TBC)	POWDER-COATED ALUMINIUM (COLOUR TBC)	POWDER-COATED ALUMINIUM (COLOUR TBC)
GLAZING:	DOUBLE GLAZING AS PER SPECIFICATION	DOUBLE GLAZING AS PER SPECIFICATION	DOUBLE GLAZING AS PER SPECIFICATION
OBSCURE:	YES	YES	YES
TRICKLE VENTS:	-	-	-
FIRE RATING (MINS):	-	-	-
SMOKE SEALS:	-	-	-
INTUMESCENT STRIP:	-	-	-
HINGES (NO. PAIRS):	AS PER MANUFACTURER SPECIFICATION & DETAIL	AS PER MANUFACTURER SPECIFICATION & DETAIL	AS PER MANUFACTURER SPECIFICATION & DETAIL
TOTAL NO.:	1	1	1

NOTES:

PLAN VIEW

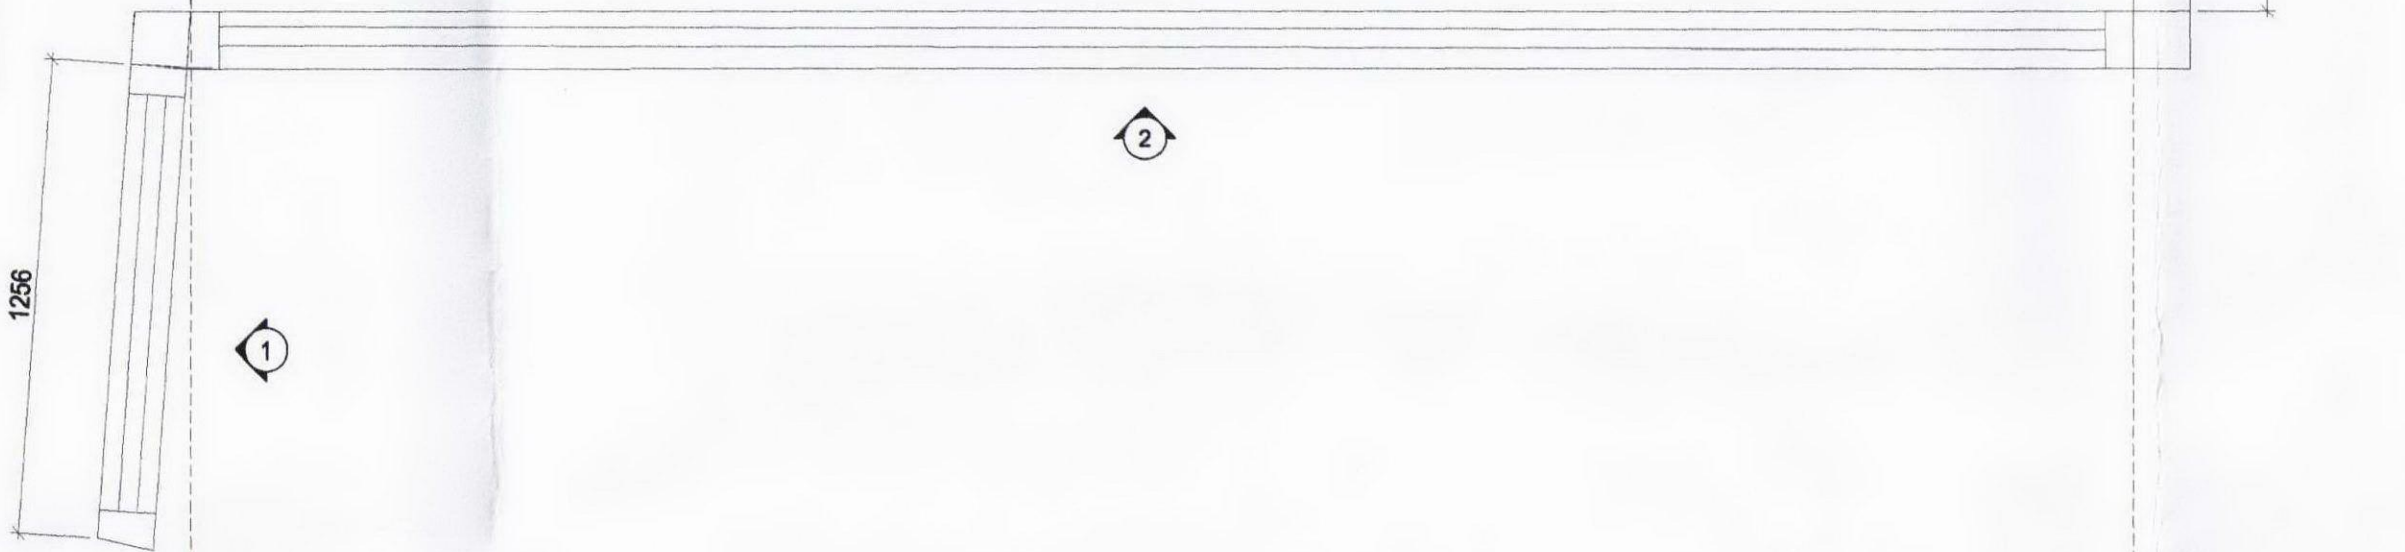

ELEVATION FFL

SCALE 1:20

	EXTERNAL DOOR / WINDOW	CUSTOM RETAIL WINDOW	
WINDOW REF. TYPE:	EW-17a	EW - 18	
STRUCTURAL OPENING SIZE:	3835mm x 3300mm	1256mm x 3300mm, 5142mm x 3300mm, 1210mm x 3300mm	
LEAF SIZE:	1020mm x 3300mm	-	
LOUVRE SIZE:	-	-	
FINISH:	POWDER-COATED ALUMINIUM (COLOUR TBC)	POWDER-COATED ALUMINIUM (COLOUR TBC)	
GLAZING:	DOUBLE GLAZING AS PER SPECIFICATION	DOUBLE GLAZING AS PER SPECIFICATION	
OBSCURE:	-	-	
TRICKLE VENTS:	-	-	
FIRE RATING (MINS):	-	-	
SMOKE SEALS:	-	-	
INTUMESCENT STRIP:	-	-	
HINGES (NO. PAIRS):	AS PER MANUFACTURER SPECIFICATION & DETAIL	AS PER MANUFACTURER SPECIFICATION & DETAIL	
TOTAL NO.:	1	1	