


ELEVATION FFL SCALE 1:20	EXTERNAL DOOR / WINDOW	STANDARD EXTERNAL WINDOW	EXTERNAL WINDOW WITH PERFORATED VENTILATION PANEL
WINDOW REF. TYPE:	EW - 29	EW - 30	EW - 31a
STRUCTURAL OPENING SIZE:	3835mm x 2250mm	3835mm x 2250mm	3385mm x 2250mm
LEAF SIZE:	2000mm x 2250mm	-	735mm x 2250mm
LOUVER SIZE:	-	-	-
FINISH:	POWDER-COATED ALUMINIUM (COLOUR TBC)	POWDER-COATED ALUMINIUM (COLOUR TBC)	POWDER-COATED ALUMINIUM (COLOUR TBC)
GLAZING:	DOUBLE GLAZING AS PER SPECIFICATION	DOUBLE GLAZING AS PER SPECIFICATION	DOUBLE GLAZING AS PER SPECIFICATION
OBSCURE:	-	-	-
TRICKLE VENTS:	-	-	-
FIRE RATING (MINS):	-	-	-
SMOKE SEALS:	-	-	-
INTUMESCENT STRIP:	-	-	-
HINGES (NO. PAIRS):	AS PER MANUFACTURER SPECIFICATION & DETAIL	AS PER MANUFACTURER SPECIFICATION & DETAIL	AS PER MANUFACTURER SPECIFICATION & DETAIL
TOTAL NO.:	1 + 1 HANDED = 2	1	1
NOTES:	RECESSED, NO JULIETTE OCCURS AT TERRACE, REFER 12387_10_07 & 41 SERIES FOR TERRACE SIZES	RECESSED, NO JULIETTE OCCURS AT TERRACE, REFER 12387_10_07 & 41 SERIES FOR TERRACE SIZES	'P' = PERFORATED PANEL WITH INWARD OPENING SECTION BEYOND

DO NOT SCALE DIMENSIONS OFF THIS DRAWING CHECK ALL DIMENSIONS ON SITE BEFORE FABRICATION REPORT ALL ERRORS OR OMISSIONS TO SPRUNT LIMITED THIS DRAWING IS PROTECTED UNDER COPYRIGHT AND SHALL NOT BE REPRODUCED IN PART OR WHOLE WITHOUT PRIOR EXPRESSED PERMISSION OF SPRUNT LIMITED
SERIES DEFINITION
05 - SITE PLANS
10 - BRICK & BLOCKWORK
11 - PENETRATIONS
12 - FLOOR FINISHES
15 - GENERAL ARRANGEMENTS
16 - DIMENSIONAL LAYOUT PLANS
17 - FIRE STRATEGY AND SIGNAGE
20 - SECTIONS
25 - HEIGHT RODS
30 - ELEVATIONS
40 - DETAILS
41 - BALCONY DETAILS
42 - STAIR DETAILS
43 - LIFT DETAILS
44 - ROOF DETAILS
45 - KITCHEN DETAILS
46 - THRESHOLD DETAILS
47 - INTERNAL WALL DETAILS
48 - EXTERNAL WALL DETAILS
50 - DOOR & WINDOW SCHEDULES
51 - CLEANING STRATEGY
70 - CONVEYANCE PLANS
90 - LANDSCAPING
95 - LANDSCAPING DETAILS

NOTE:
• DOOR / WINDOW TOTALS TO BE CHECKED BY SUB-CONTRACTOR
• TO BE READ IN CONJUNCTION WITH DRAWINGS: 12387_10_01 TO 12387_10_14 AND DRAWINGS: 12387_30_01 TO 12387_30_04
• ALL DOOR & WINDOW ELEVATIONS ARE EXTERNAL
• PERFORATED/VENTILATION PANELS: METAL PANEL/ LOUVER TO BE DESIGNED IN ACCORDANCE WITH BS 6399-1:1996 TABLE 4A TO WITHSTAND 0.5KN/M2 UNIFORMLY DISTRIBUTED LOAD, 0.25KN POINT LOAD AND 0.36KN/M HORIZONTAL LINE LOAD.
• ALL WINDOWS FACING CAMDEN ROAD & 10m ALONG REGENTS CANAL ELEVATION NOISE ATTENUATION:
• 44dB (BEFORE CHANGE OF CONDITION)
• 37dB (AFTER CHANGE OF CONDITION)
• ALL OTHER WINDOWS 32dB
• WINDOWS INDICATED TO HAVE HIGHER NOISE ATTENUATION 44dB MAY BE REDUCED TO 37dbAFTER THE LB CAMDEN APPROVAL FOR CHANGE OF PLANNING CONDITION NO. 12.

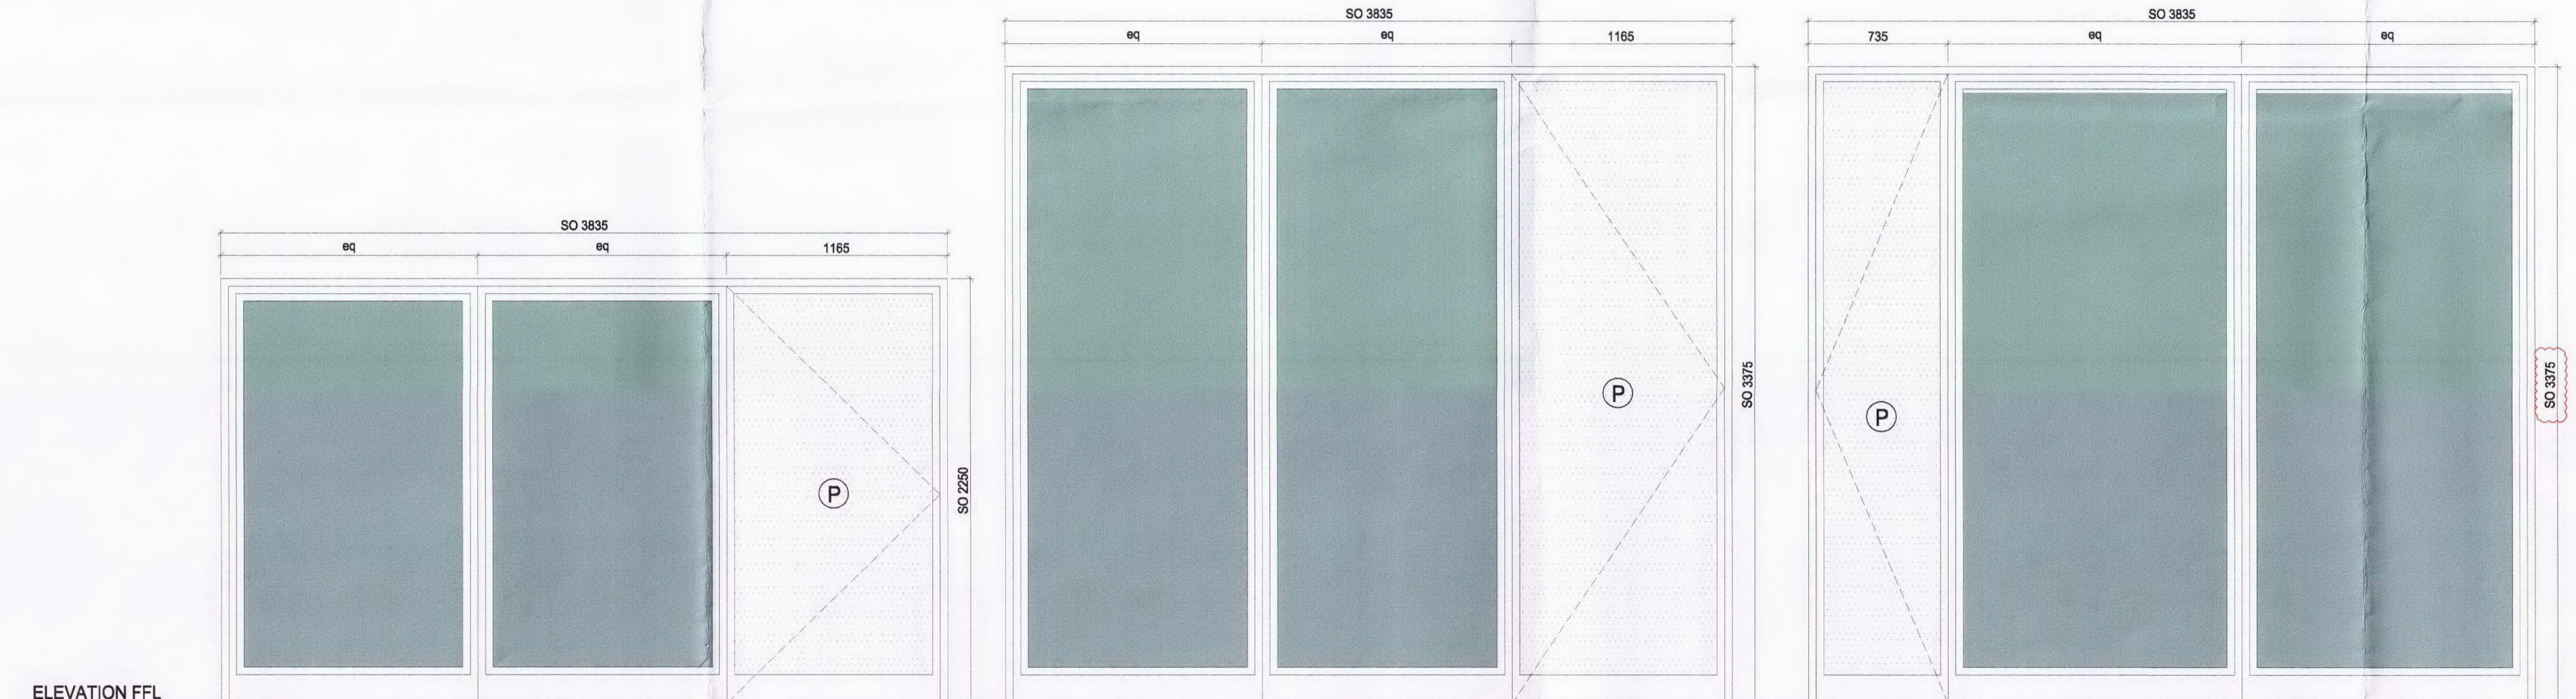

ELEVATION FFL SCALE 1:20	EXTERNAL WINDOW WITH PERFORATED VENTILATION PANEL	EXTERNAL WINDOW WITH PERFORATED VENTILATION PANEL	EXTERNAL WINDOW WITH PERFORATED VENTILATION PANEL
WINDOW REF. TYPE:	EW - 32	EW - 32a	EW - 31
STRUCTURAL OPENING SIZE:	3385mm x 2250mm	3385mm x 2250mm	3385mm x 2250mm
LEAF SIZE:	1165mm x 2250mm	1165mm x 2250mm	735mm x 2250mm
LOUVER SIZE:	-	-	-
FINISH:	POWDER-COATED ALUMINIUM (COLOUR TBC)	POWDER-COATED ALUMINIUM (COLOUR TBC)	POWDER-COATED ALUMINIUM (COLOUR TBC)
GLAZING:	DOUBLE GLAZING AS PER SPECIFICATION	DOUBLE GLAZING AS PER SPECIFICATION	DOUBLE GLAZING AS PER SPECIFICATION
OBSCURE:	-	-	-
TRICKLE VENTS:	-	-	-
FIRE RATING (MINS):	-	-	-
SMOKE SEALS:	-	-	-
INTUMESCENT STRIP:	-	-	-
HINGES (NO. PAIRS):	AS PER MANUFACTURER SPECIFICATION & DETAIL	AS PER MANUFACTURER SPECIFICATION & DETAIL	AS PER MANUFACTURER SPECIFICATION & DETAIL
TOTAL NO.:	1	2	1 + 2 HANDED = 3
NOTES:	'P' = PERFORATED PANEL WITH INWARD OPENING SECTION BEYOND 1 ITEM WITH NOISE REDUCTION 44dB	'P' = PERFORATED PANEL WITH INWARD OPENING SECTION BEYOND; RECESSED, NO JULIETTE BALCONY 2 ITEMS WITH NOISE REDUCTION 44dB	'P' = PERFORATED PANEL WITH INWARD OPENING SECTION BEYOND

C3	SB 10.01.13	MB	GENERAL AMMENDMENTS
C2	KJ 12.12.12	MB	GENERAL AMMENDMENTS
C1	SB 30.11.12	MB	ISSUE FOR CONSTRUCTION
REV BY	DATE	CHK	DESCRIPTION
STATUS			
FOR CONSTRUCTION			
CONTRACTOR			
WILLMOTT DIXON			
PROJECT			
TWYMAN HOUSE			
CLIENT			
TAYLOR WIMPEY CENTRAL LONDON			
DRAWING TITLE			
EXTERNAL WINDOW SCHEDULE			
DATE CREATED		DATE AMENDED	
10.01.13		10.01.13	
SCALE		1:20 @ A1	
DRAWN BY		AMENDED BY	
DD		SPRUNTS	
CHECKED		MB	
DRAWING NO & REVISION			
12387_50_25-C3			

The Quadrangle,
180 Wardour Street,
London W1F 8FY
T +44 (0)20 7287 1153
F +44 (0)20 7287 3675
www.sprunt.net

sprunt