



GENERAL NOTES:
FOR FEASIBILITY AND PLANNING PURPOSES
NOT FOR CONSTRUCTION

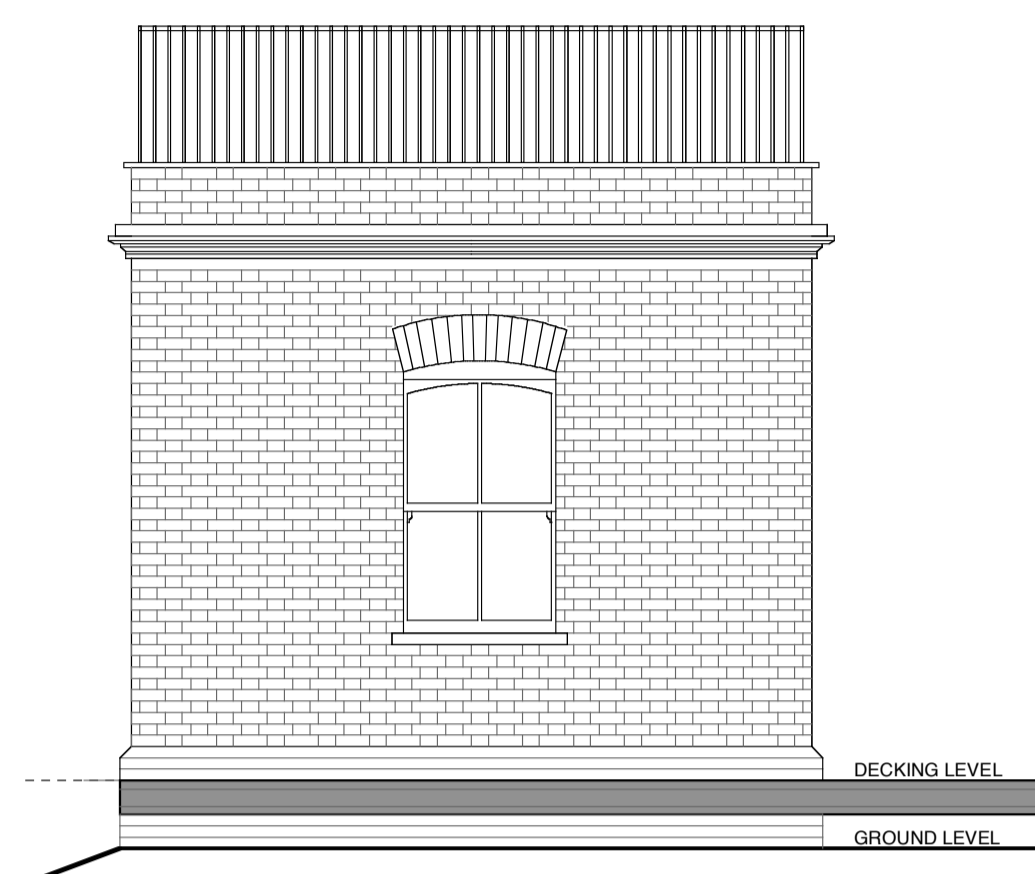

EXISTING REAR ELEVATION TO GARDEN
SCALE 1:50

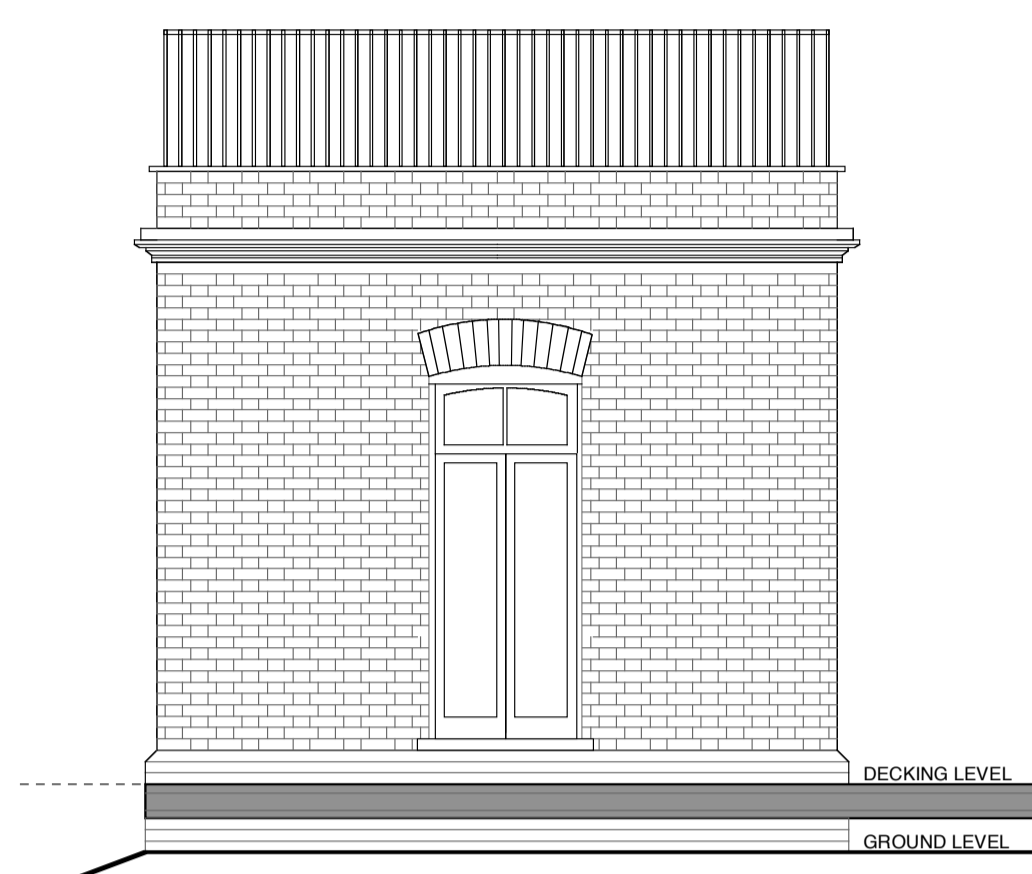


PROPOSED REAR ELEVATION TO GARDEN
SCALE 1:50




EXISTING SIDE ELEVATION TO DECKING
SCALE 1:50




PROPOSED SIDE ELEVATION TO DECKING
SCALE 1:50

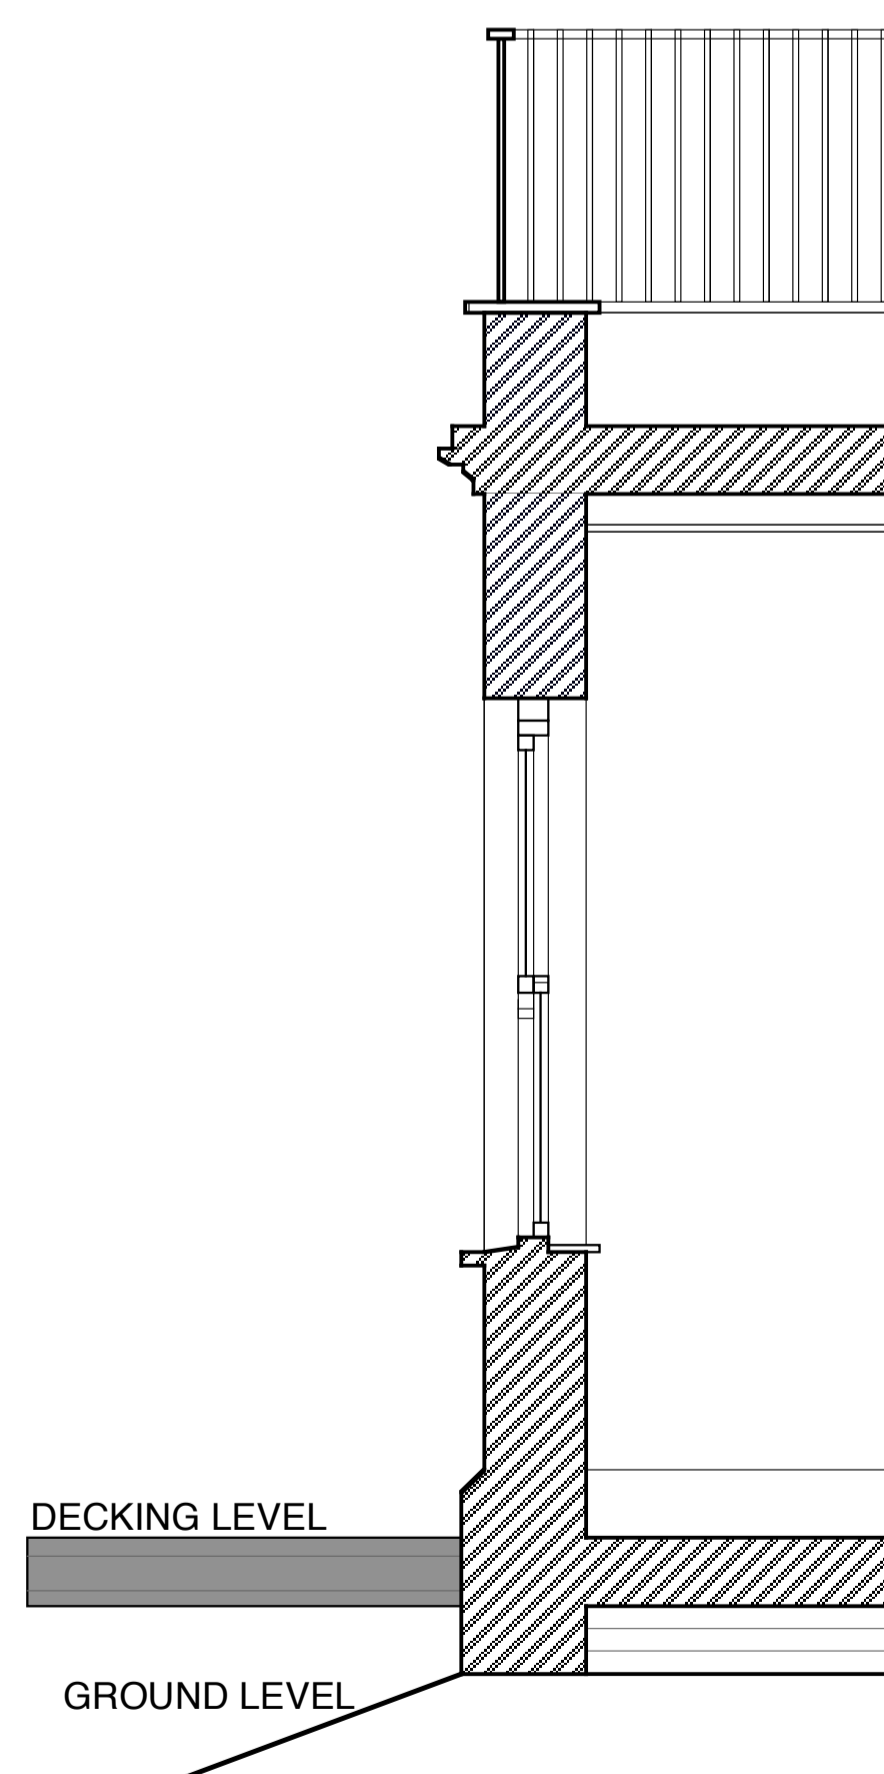


EXISTING SECTION - REAR ELEVATION TO GARDEN
SCALE 1:20

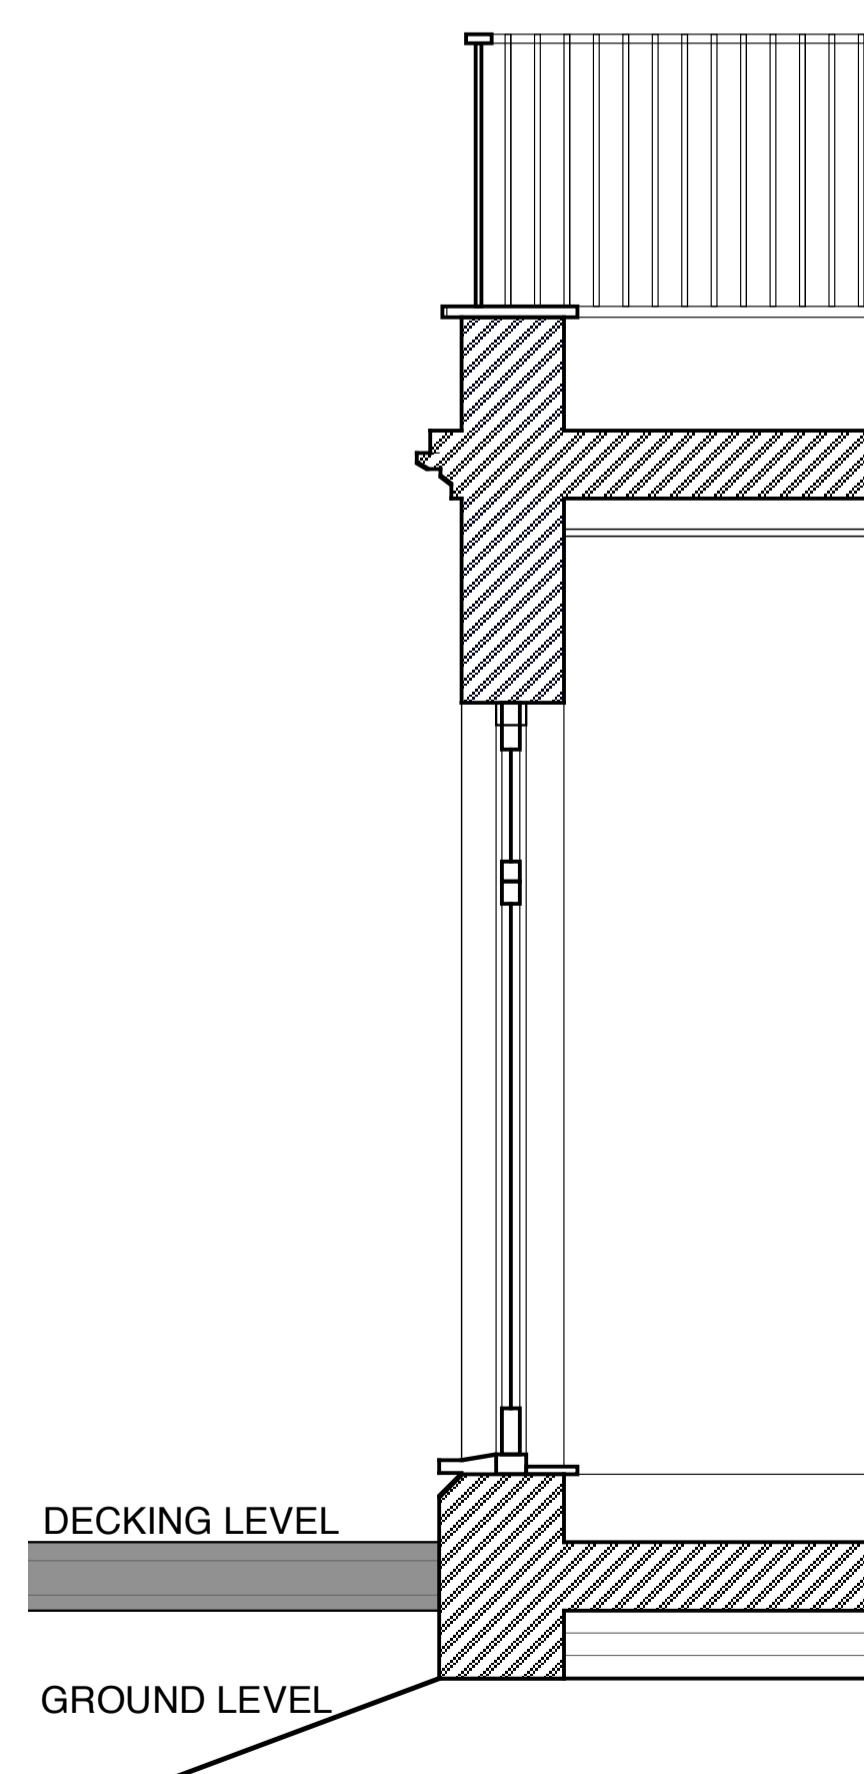

PROPOSED SECTION - REAR ELEVATION TO GARDEN
SCALE 1:20

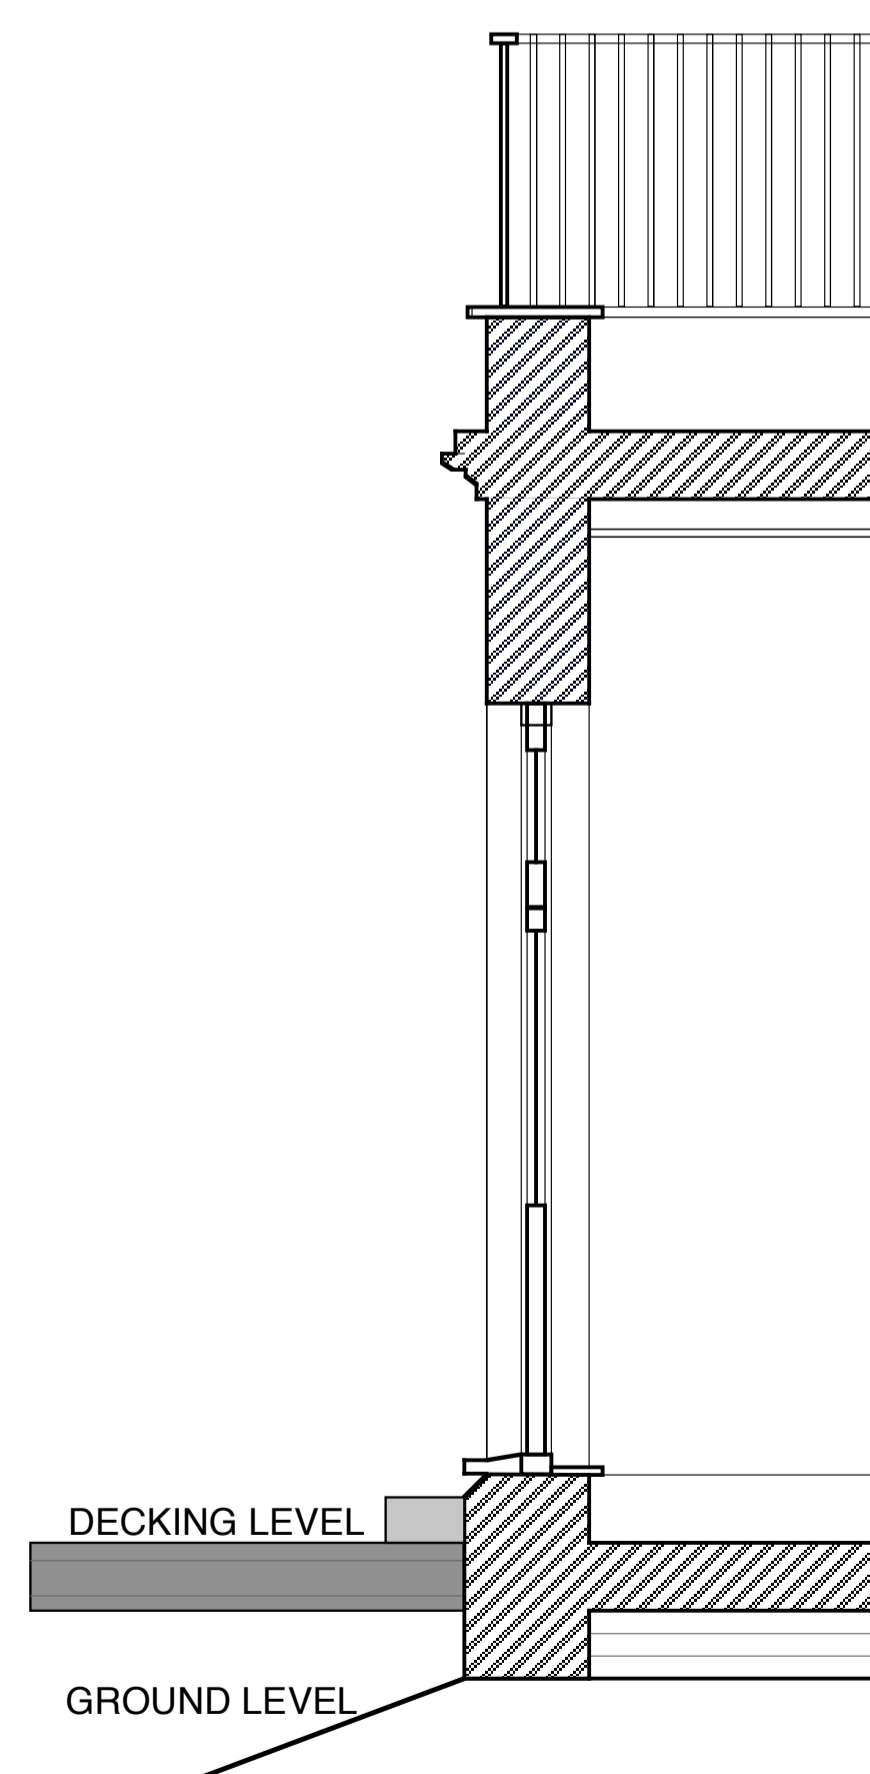

EXISTING SECTION - SIDE ELEVATION TO DECKING
SCALE 1:20

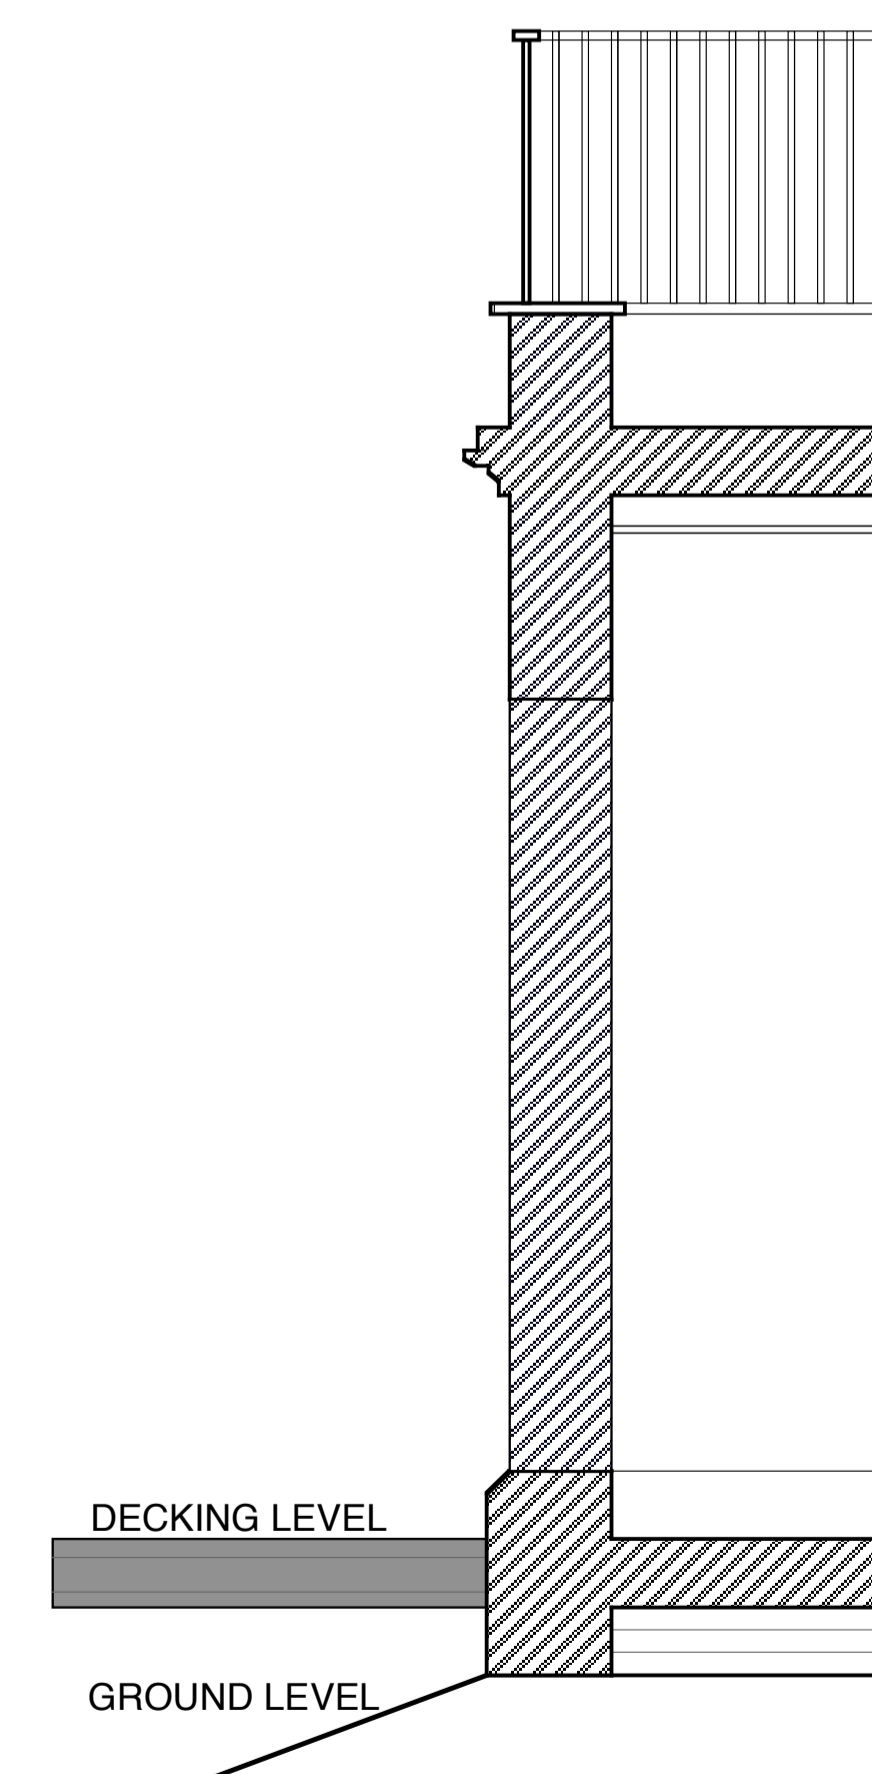

PROPOSED SECTION SIDE ELEVATION TO DECKING
SCALE 1:20

| REVISION | AMENDMENT | DATE |
|----------|-----------|------|
| | | |
| | | |
| | | |
| | | |

PROJECT
Flat 1, 18 Lyndhurst Gardens
London NW3

CLIENT
Mr. & Mrs. Bawlf

DRAWING TITLE
Existing and Proposed
Rear and Side elevations

Jane Somerville
Architect ARB, RIBA

26 York Street
London W1U 6PZ
Ph: 07711 457157
Email: jsomervilleassociates@gmail.com

| SCALE | DRAWN BY | CHECKED BY | DRAWING NO. | REV |
|--------------|----------|------------|-------------|-----|
| 1:50/1:20/A3 | JS | | 203 | |
| Sep '12 | | | | |

THIS DRAWING IS COPYRIGHT.
All materials and workmanship to comply with the current
British Standards and codes of practice.
Contractors to check ALL dimensions on site.
Report any discrepancy to Architect or Surveyor before proceeding.